

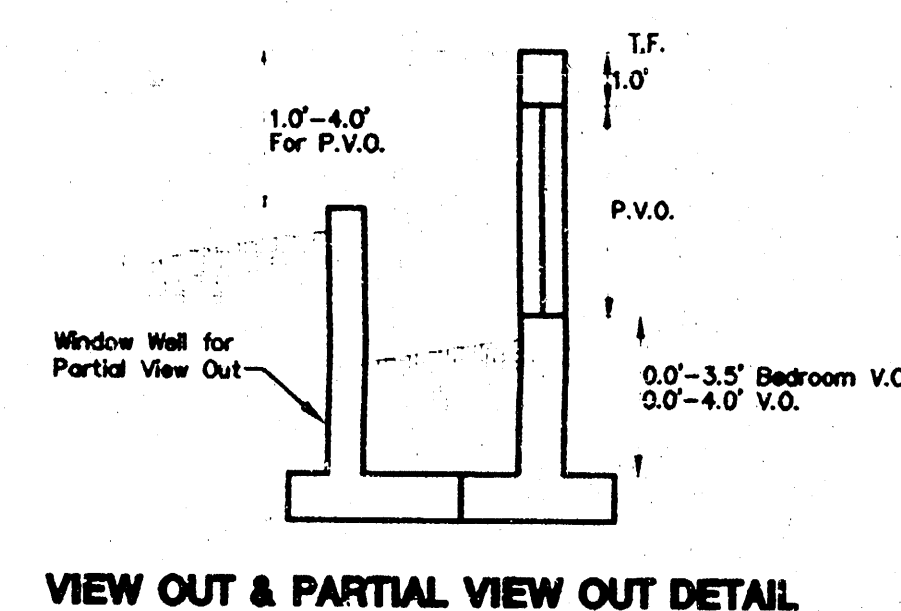
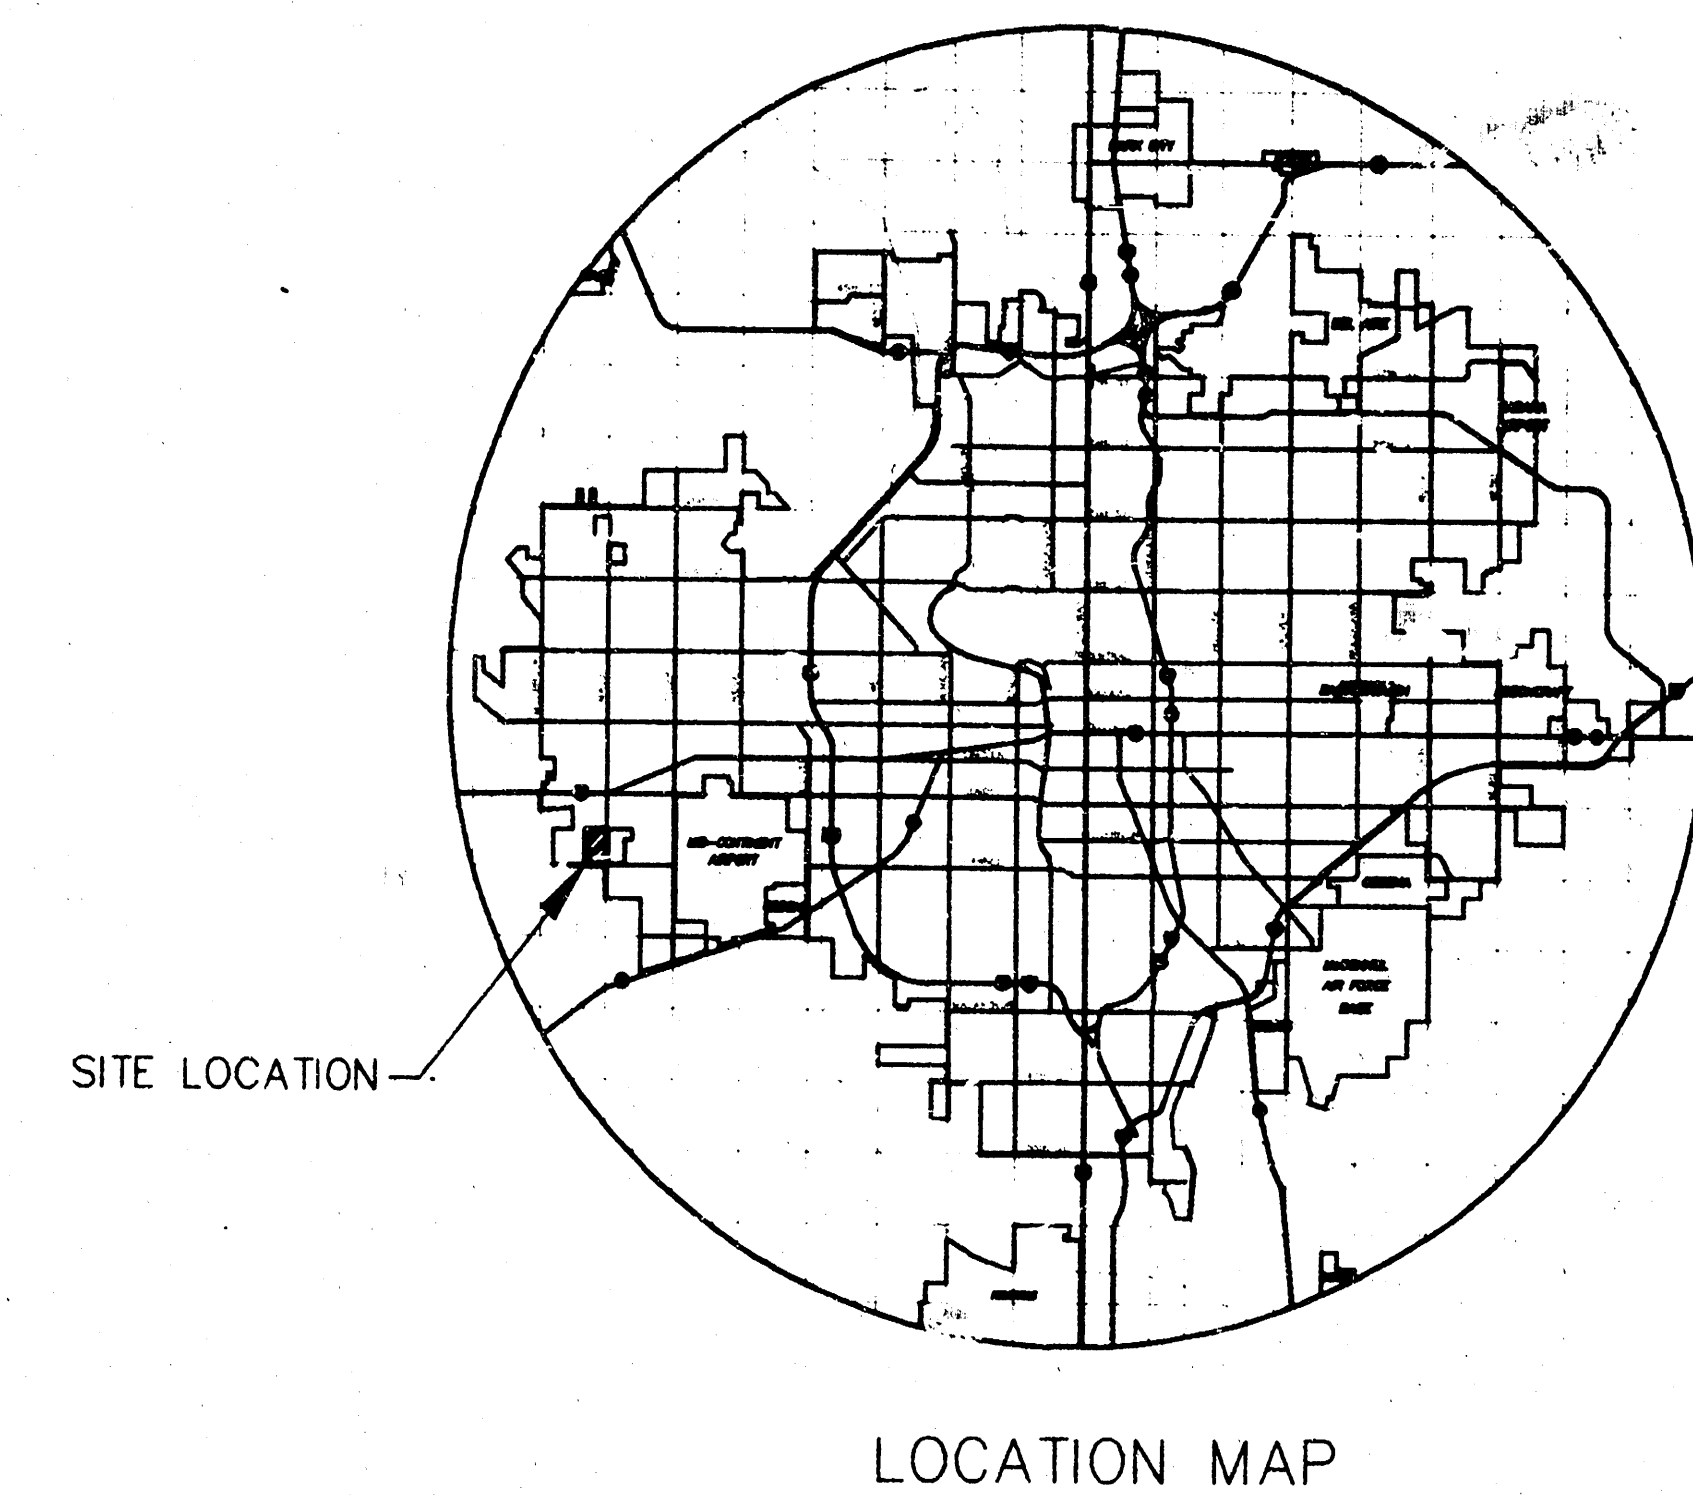


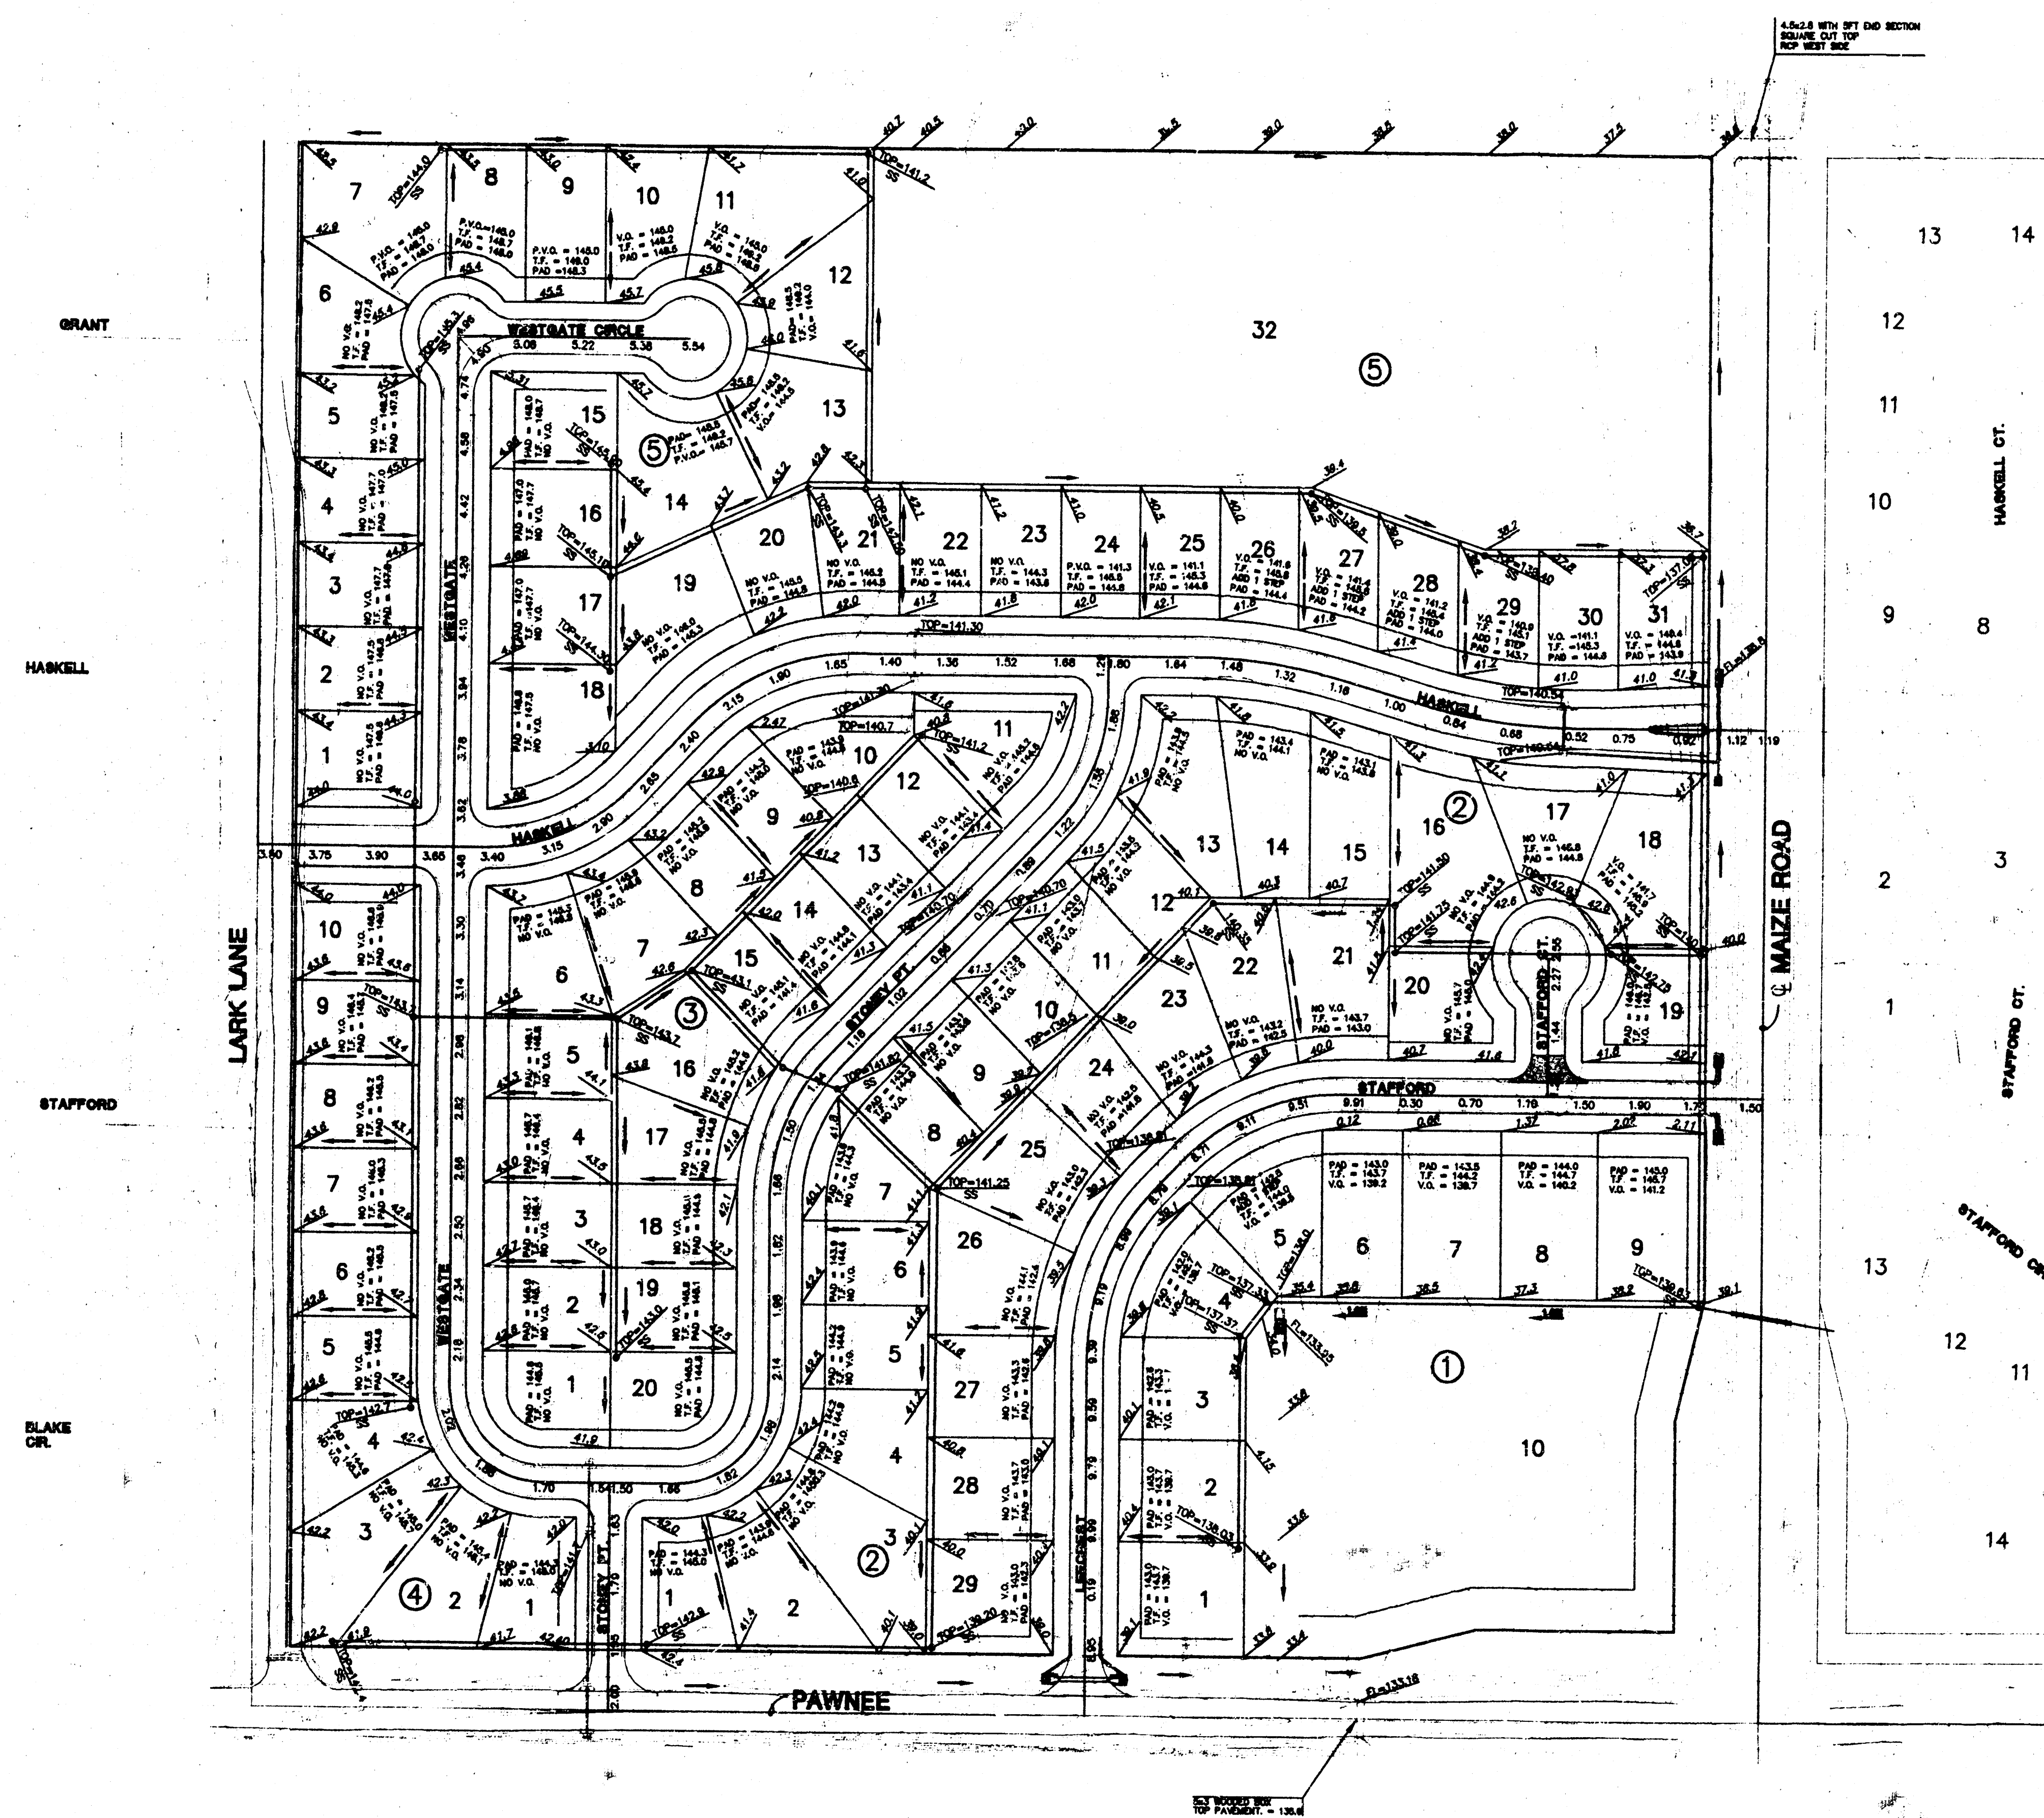

LEGEND

- V.O. VIEW OUT
- W.O. WALK OUT
- P.V.O. PARTIAL VIEW OUT
- P.W.O. PARTIAL WALK OUT
- NO V.O. NO VIEW OUT

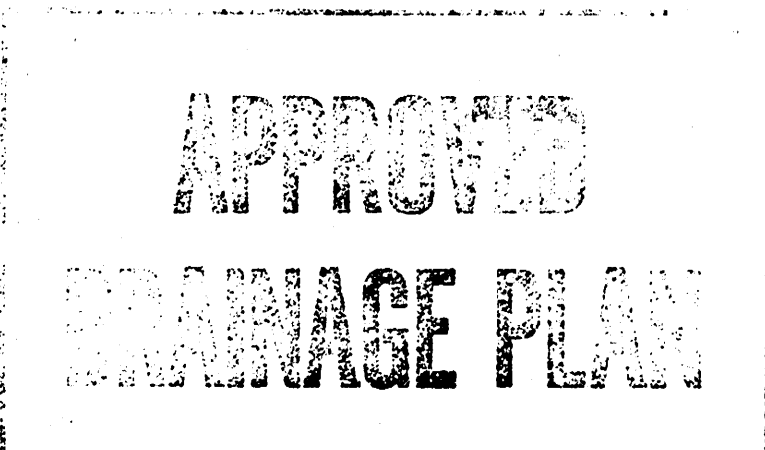

PRAIRIE WOODS SECOND ADDITION PROJECT NAME		
GRADING PLAN SHEET TITLE		
JTC DESIGN BY	DAC/KLH DRAWN BY	JTC CHECKED BY
MAY 1998 DATE	97084 JOB NO.	1 / 1 SHEET OF
MID-KANSAS ENGINEERING CONSULTANTS, INC. 411 N WEBB ROAD WICHITA, KS. 67206 316-684-9600		