


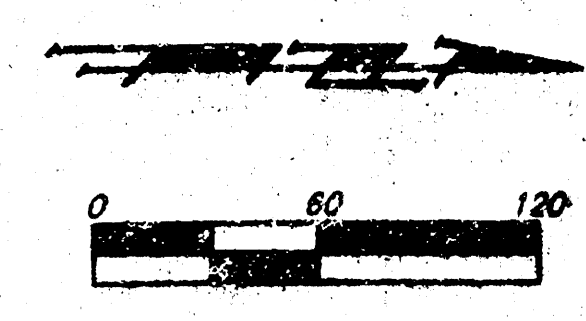


NEVILLE FAMILY TRUST II
9625 W. MAPLE
GODDARD, KS 67052

HUCKA, REX A. & DONA K.
501 S. 162ND ST. W.
GODDARD, KS 67052


KIMBLE, RONALD R. & JANET
15901 W. MAPLE
GODDARD, KS 67052

ROHR, MICHAEL D. & NANCY
1201 REECE RD.
GODDARD, KS 67052

BAISINGERY, C. DUANE
1230 REECE RD.
GODDARD, KS 67052

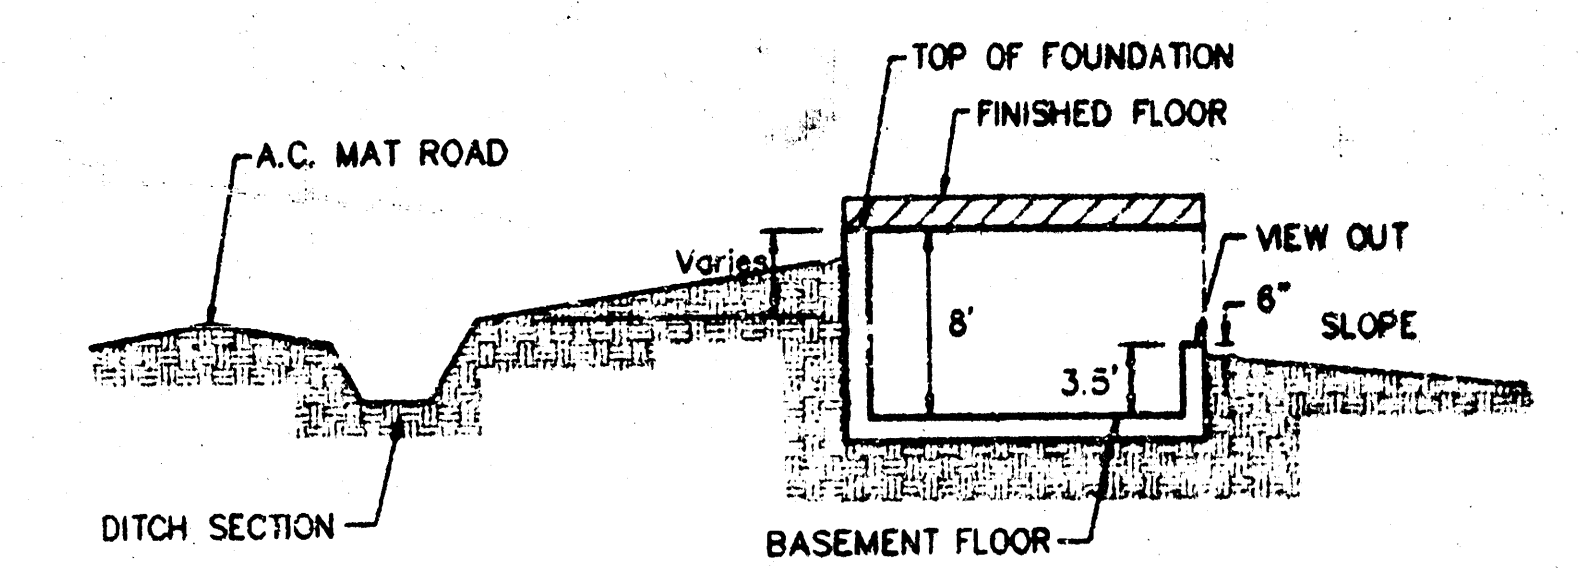

TYPICAL VIEW OUT
NO SCALE

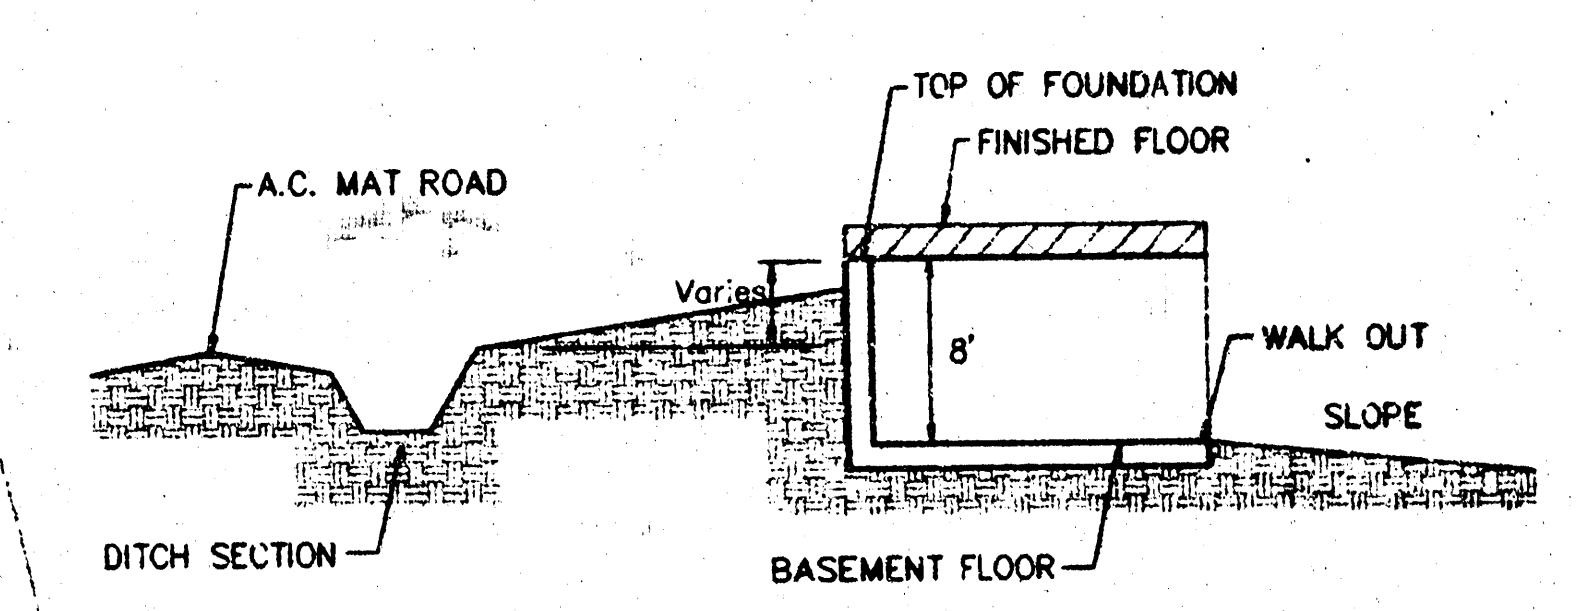

TYPICAL WALK OUT
NO SCALE

BENCHMARK:
TOP OF 1" IRON, 12" DEEP, 1/4 COR.
SEC. 27, T1P. 27-S, R-2-W
ELEV. = 1208.53 M.S.L.
(2001.13 CITY DATUM)

**APPROVED
DRAINAGE PLAN**


MINIMUM BUILDING PAD ELEVATION FOR LOWEST OPENING TO THE STRUCTURES				
LOT	BLOCK	ELEVATION		
		CITY DATUM	MSL	
1-22	B	228.6	1416	
19-28	A	223.6	1411	
1,3,4,5	A	222.6	1410	

**REECE FARMS ESTATES
GRADING PLAN**
WICHITA, KANSAS


BAUGHMAN COMPANY P.A.
ENGINEERING, SURVEYING, & PLANNING
316-262-7271 • 315 E. 15th • WICHITA, KANSAS 67211

PROJECT NUMBER: 1

DESIGN NBW	DRAWN AHH/JAB	APPROVED NBW	DATE 6/15/98	SCALE 1" = 60'
---------------	------------------	-----------------	-----------------	-------------------

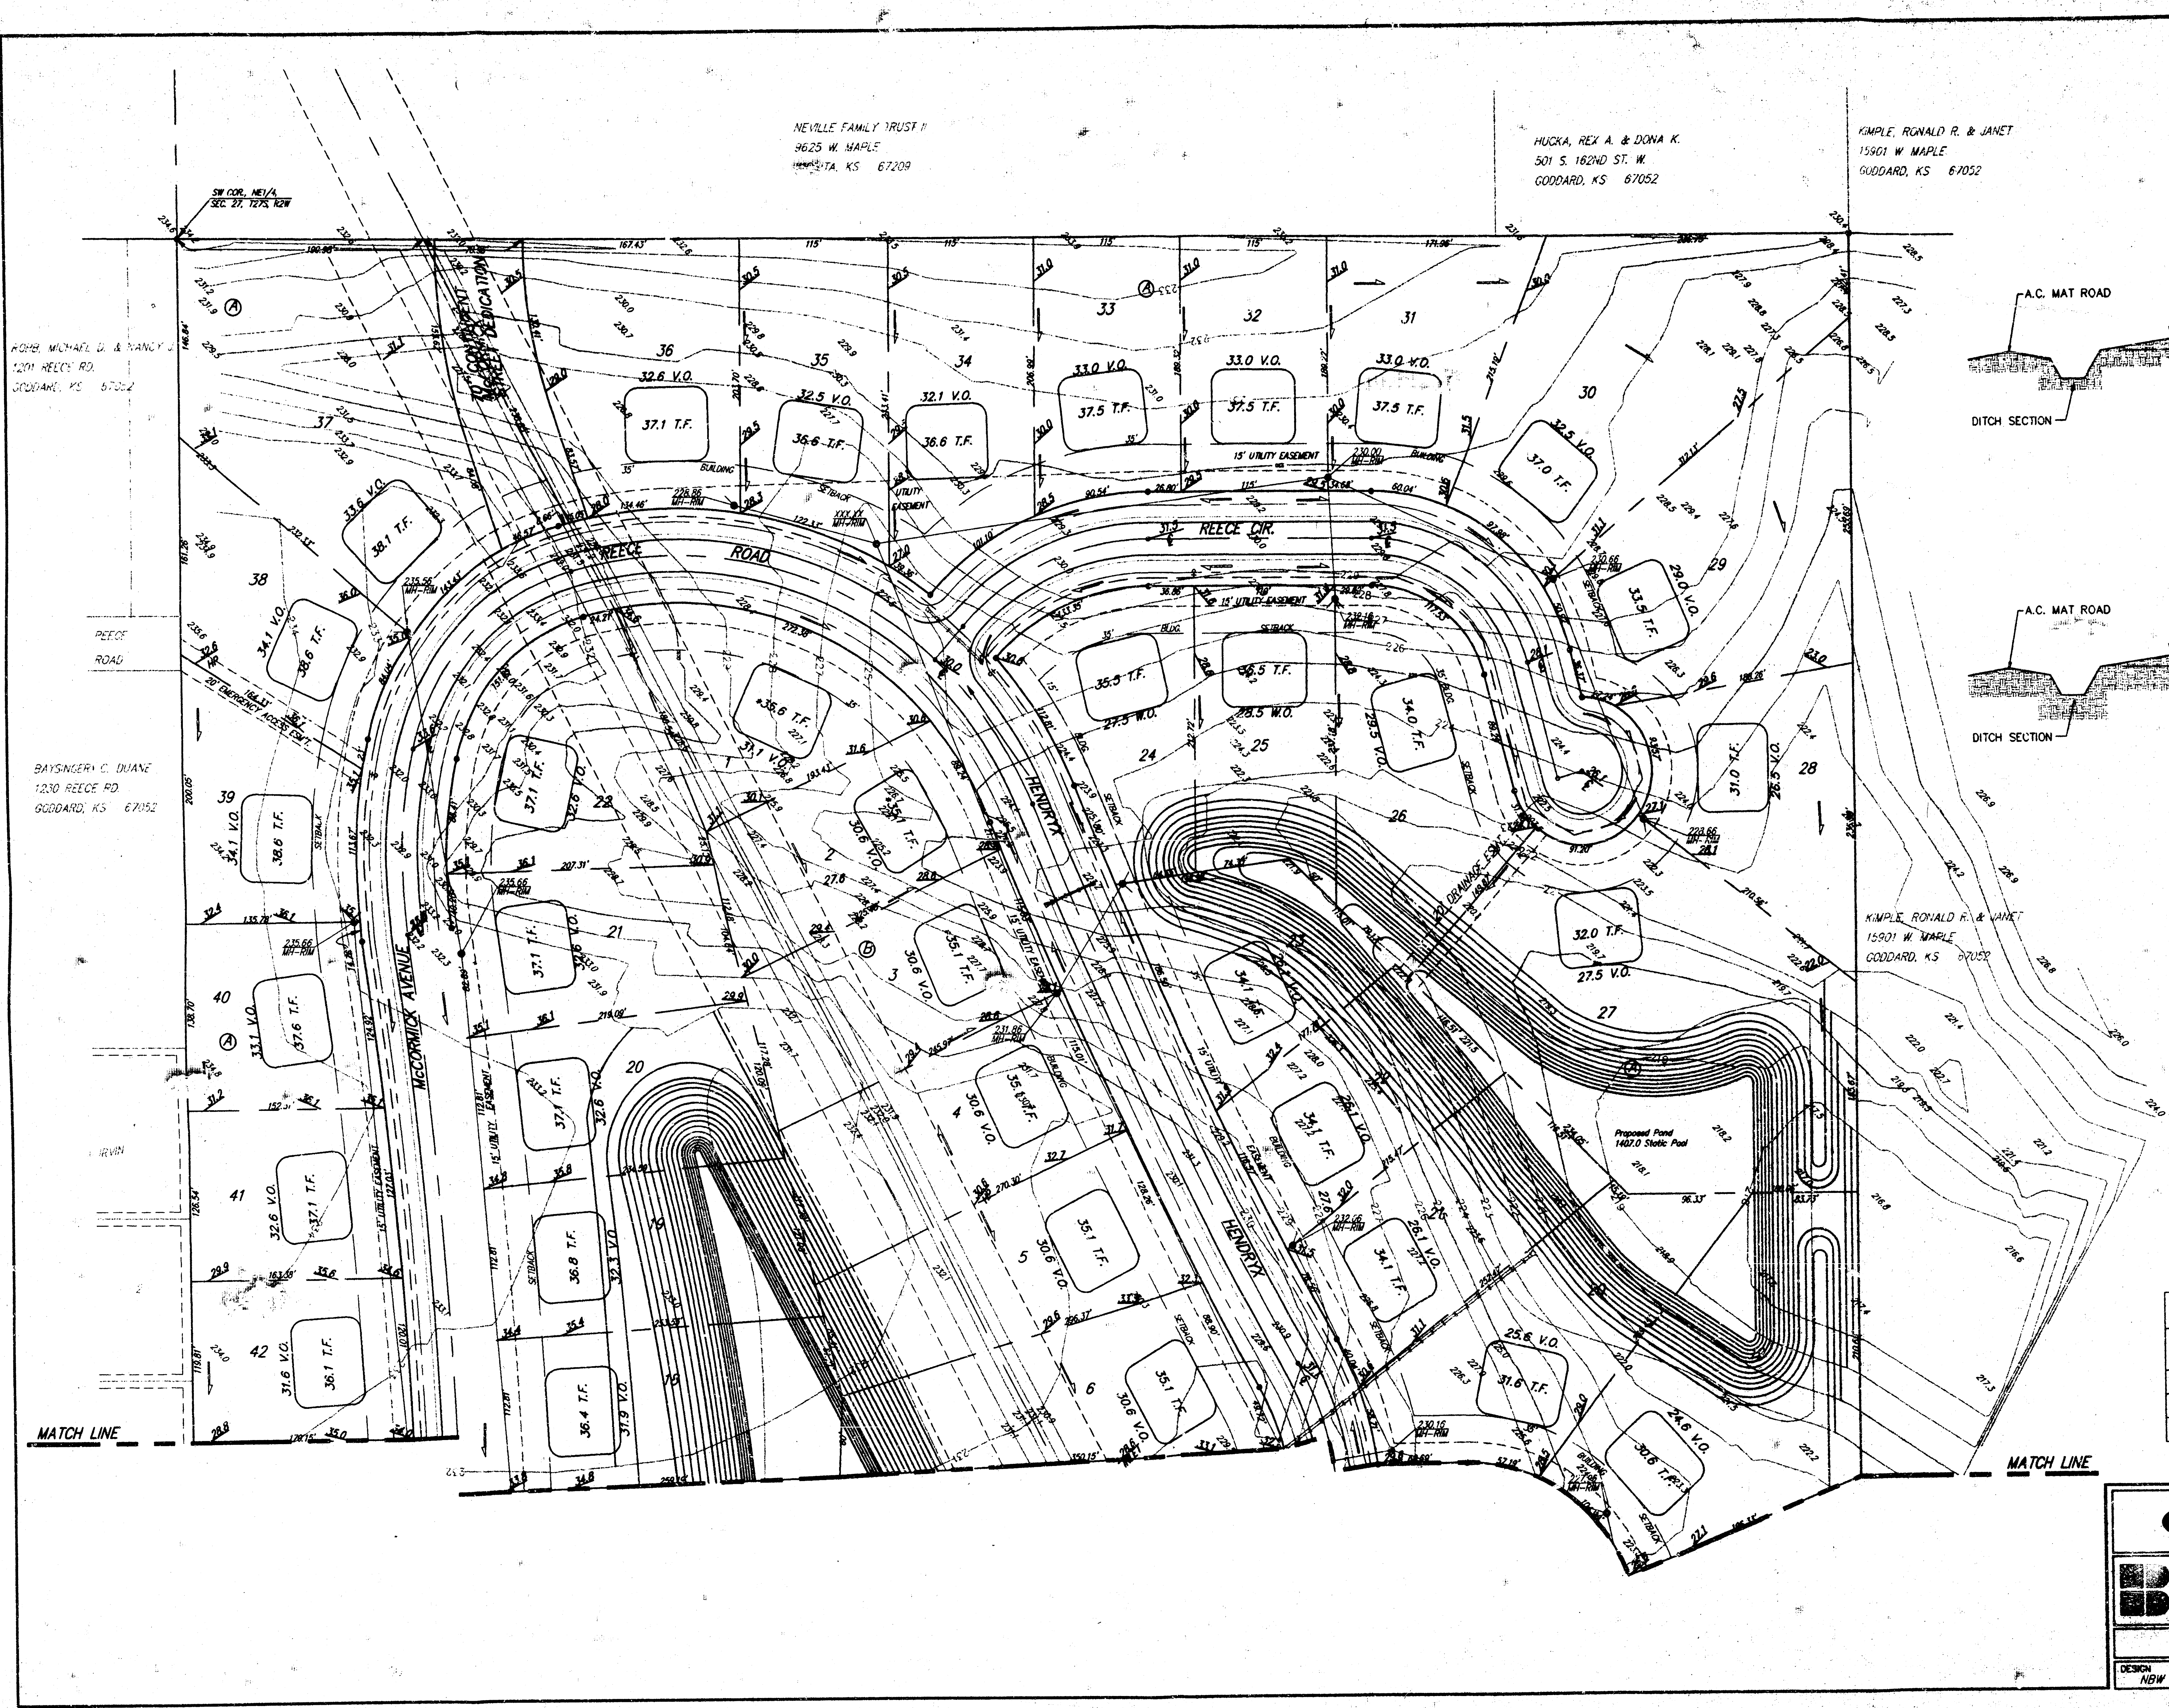

MATCH LINE

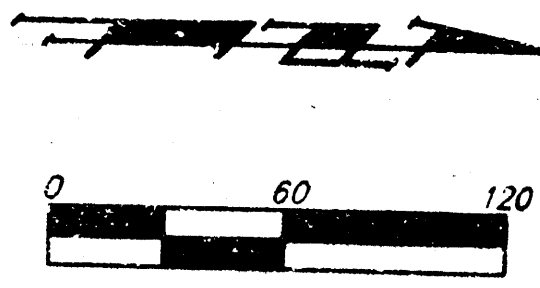


MATCH LINE


RAYER, RANDALL D. ETUX
18534 MOSGELYN
GORDARD, KS 67052

MATCH LINE

MATCH LINE

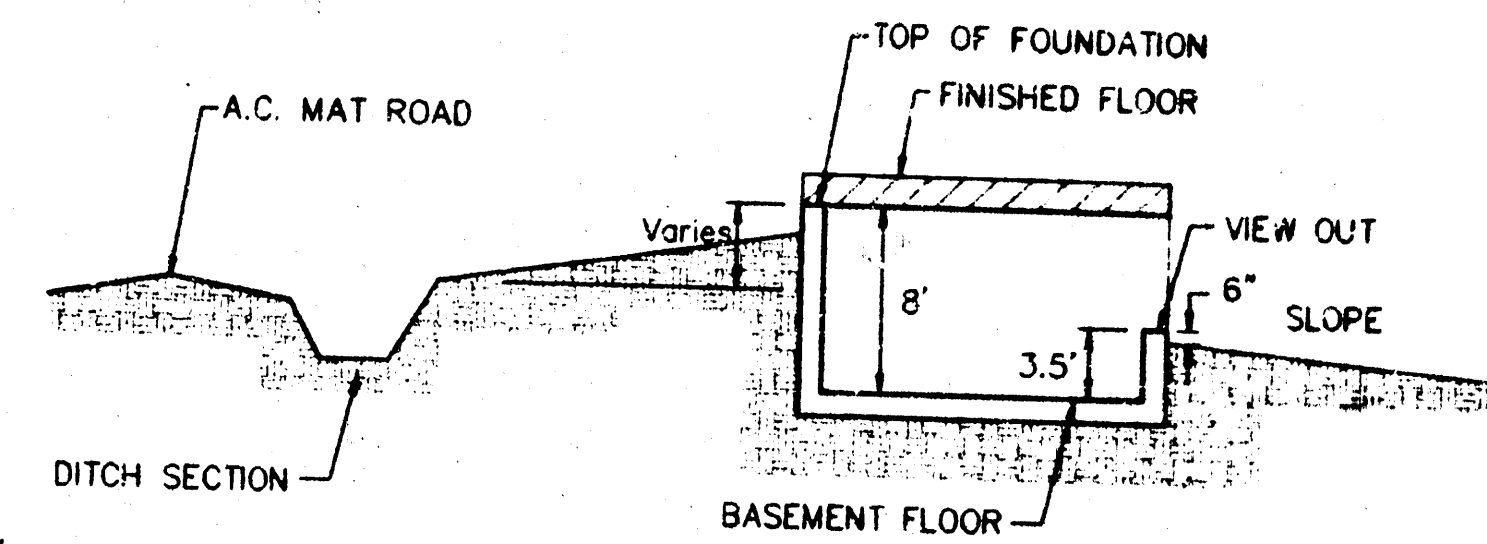

TYPICAL VIEW OUT
NO SCALE

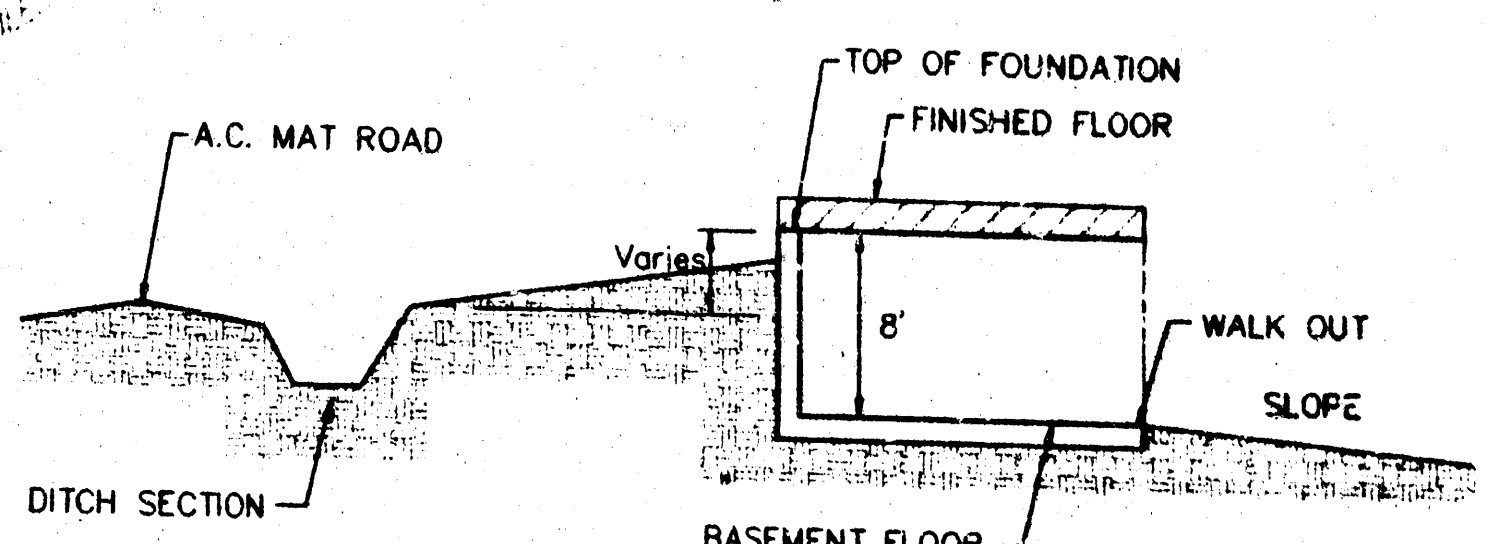

TYPICAL WALK OUT
NO SCALE

BENCHMARK:
TOP OF 1" HIGH, 12" DEEP, 1/4" COR.
SEC. 22, TWP. 37-S, R-2-W
ELEV. = 1796.33 M.S.L.
(2001.13 CITY DATUM)

MINIMUM BUILDING PAD ELEVATION FOR LOWEST OPENING TO THE STRUCTURES			
LOT	BLOCK	ELEVATION	
		CITY DATUM	MSL
1-22	B	228.6	1418
19-28	A	223.6	1411
1,3,4,5	A	222.6	1410

REECE FARMS ESTATES
GRADING PLAN
WICHITA, KANSAS

BAUGHMAN COMPANY P.A.
ENGINEERING, SURVEYING, & PLANNING
316-282-7271 • 316 ELLIS • WICHITA, KANSAS 67211

PROJECT NUMBER: _____

DESIGN: NEW DRAWN: AHH/JAB APPROVED: NEW DATE: 6/15/98 SCALE: 1" = 60' SHEET: 28 OF 28

MATCH LINE




MATCH LINE

RAYE, RANDALL D. & PAMELA
15534 MOSCOW
GODDARD, KS 67052


DINE, JOYCE A. & JUDITH L.
& RICHARD A. & MADEAN B. GLENN
611 S. 151ST ST. W.
GODDARD, KS 67052

DINE, JOYCE A. & JUDITH L.
& RICHARD A. & MADEAN B. GLENN
611 S. 151ST ST. W.
GODDARD, KS 67052

DINE, JOYCE
615 S. 151ST ST. W.
GODDARD, KS 67052

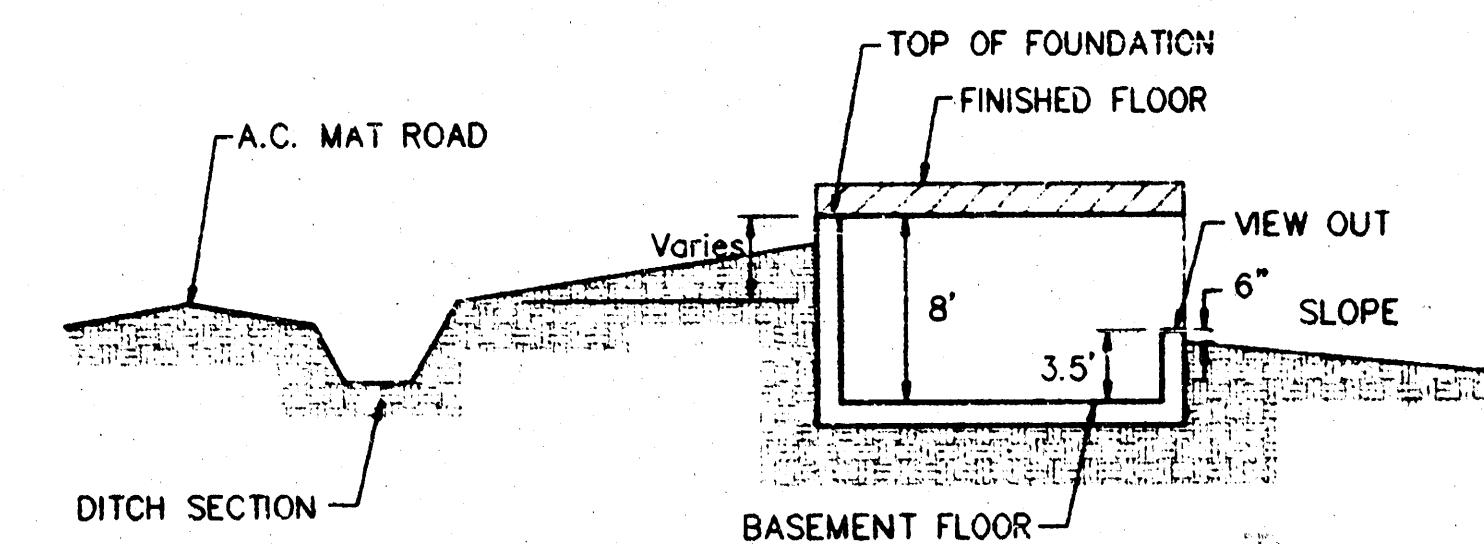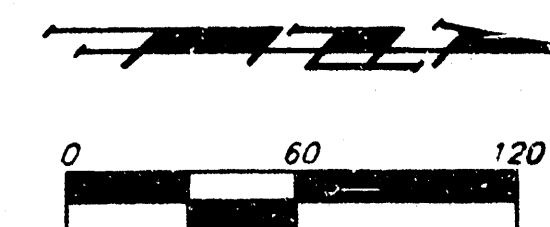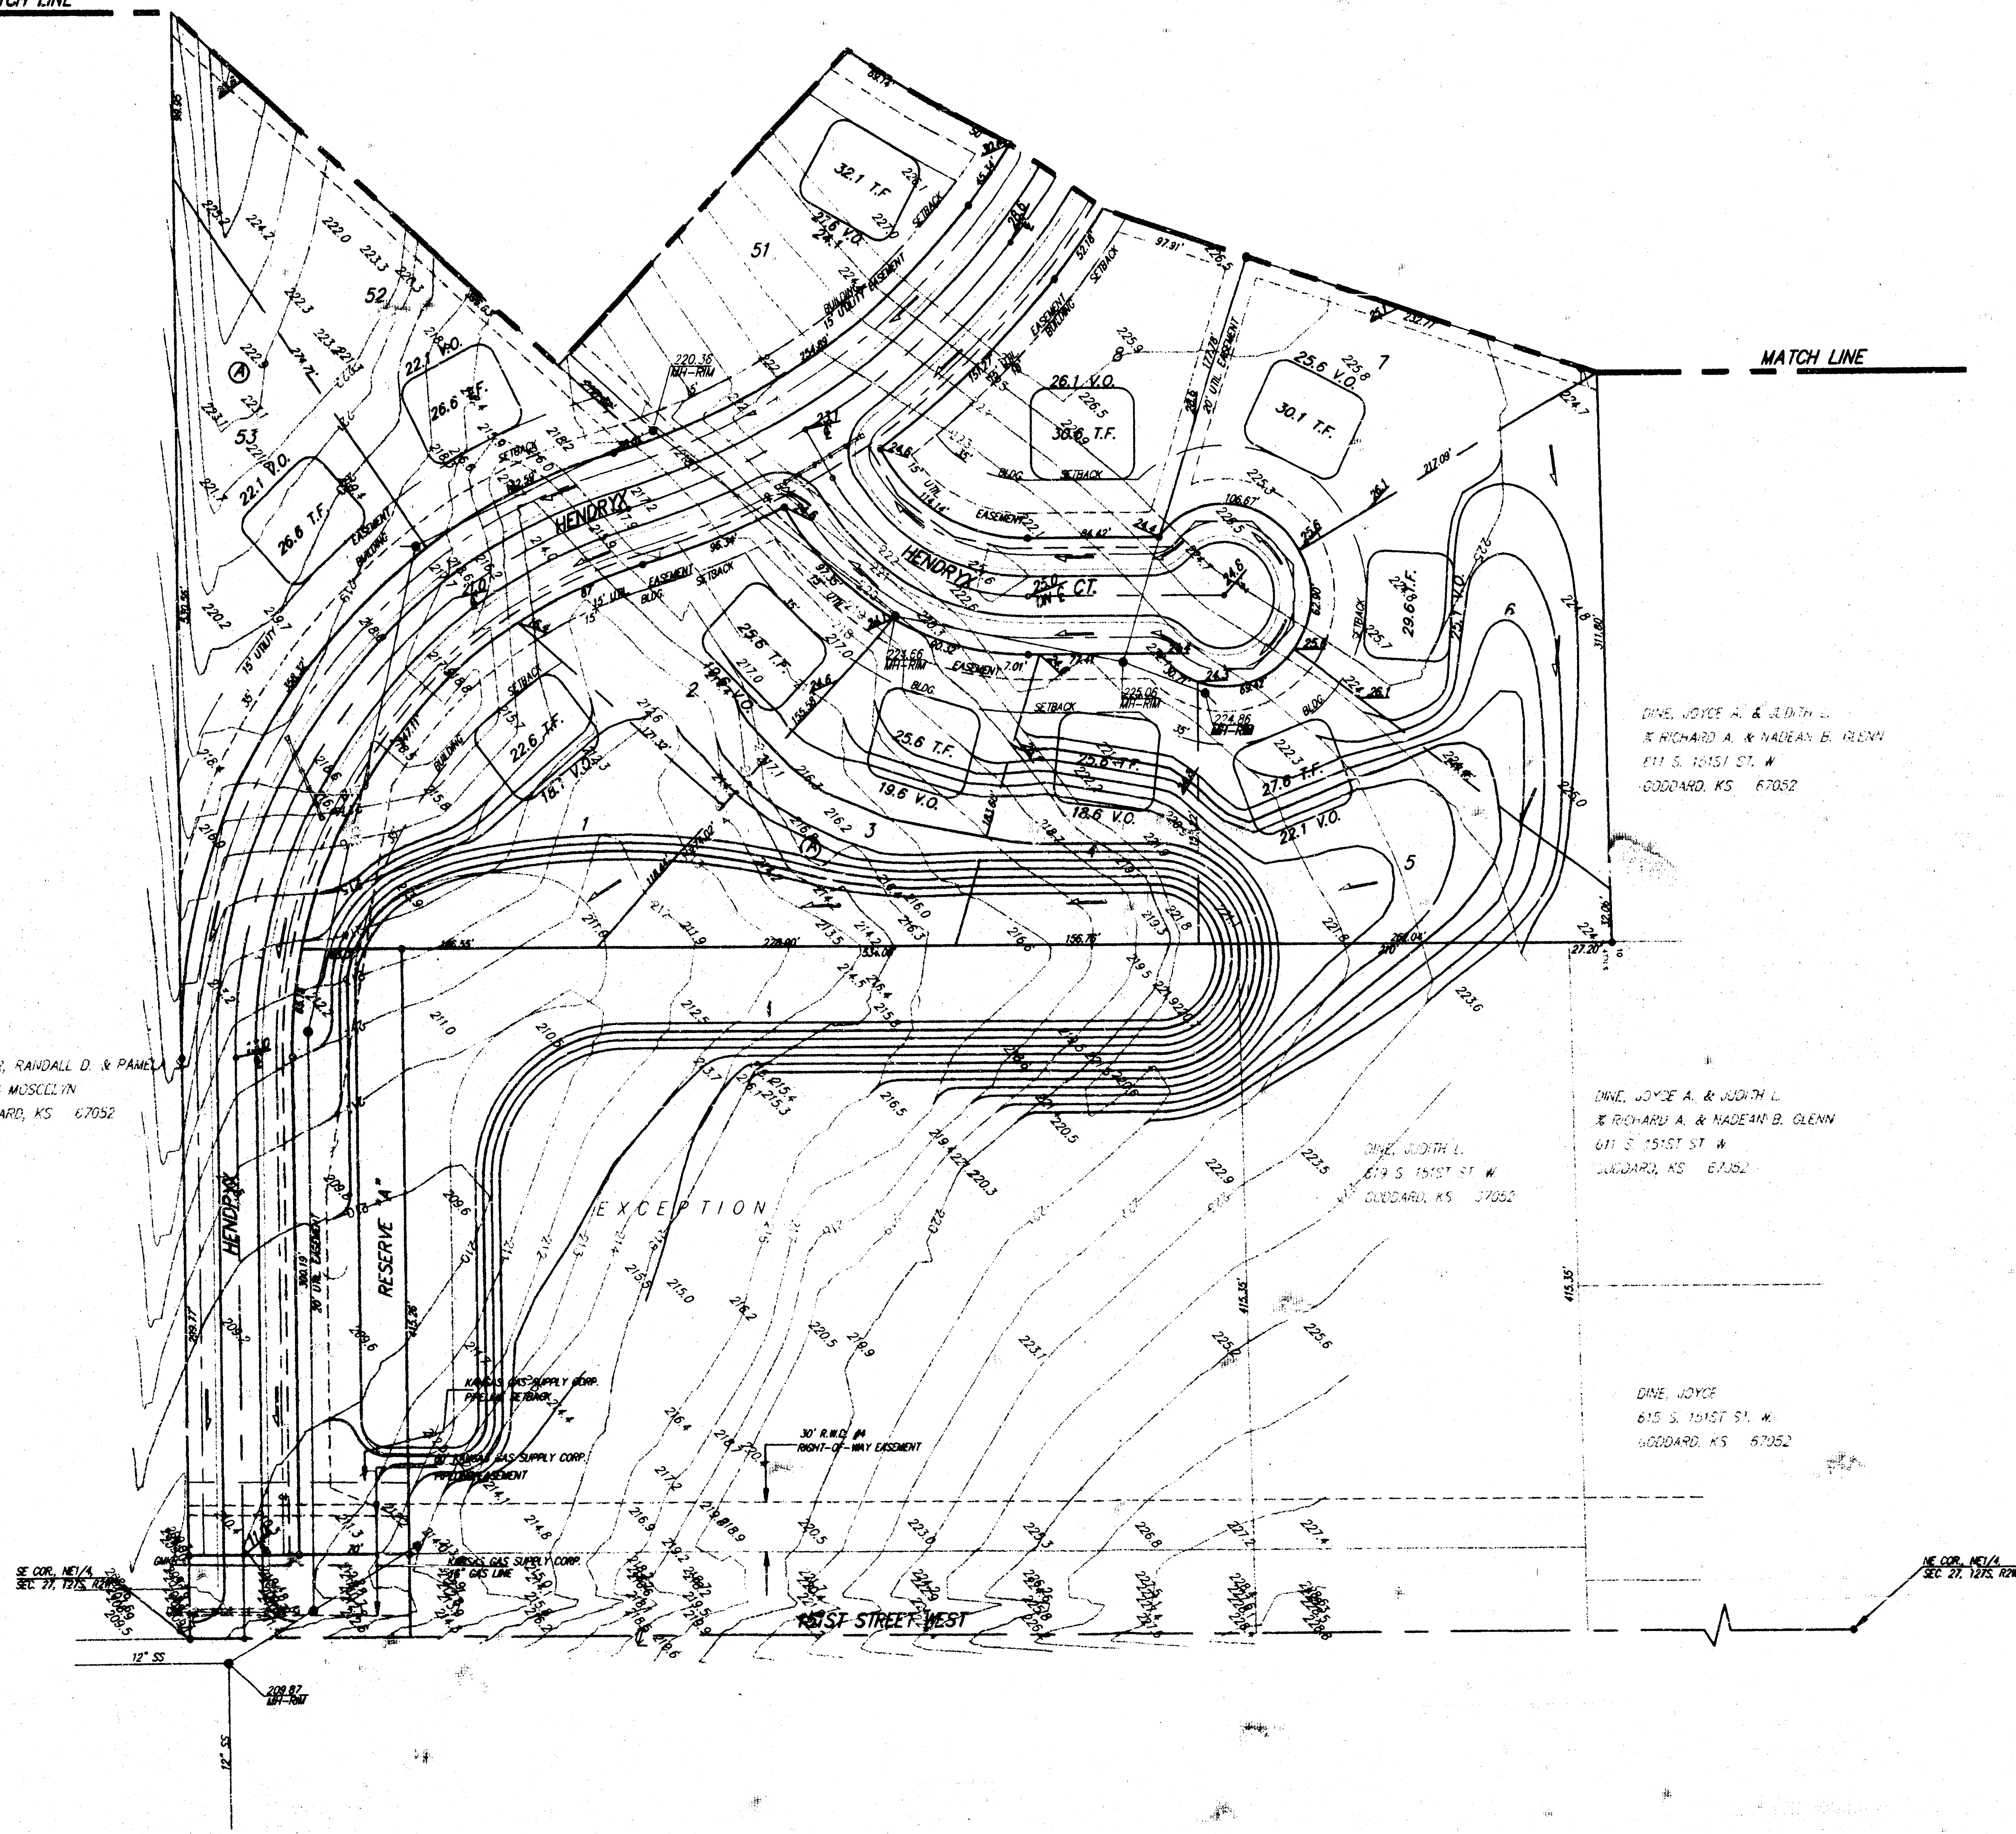

TYPICAL VIEW OUT
NO SCALE

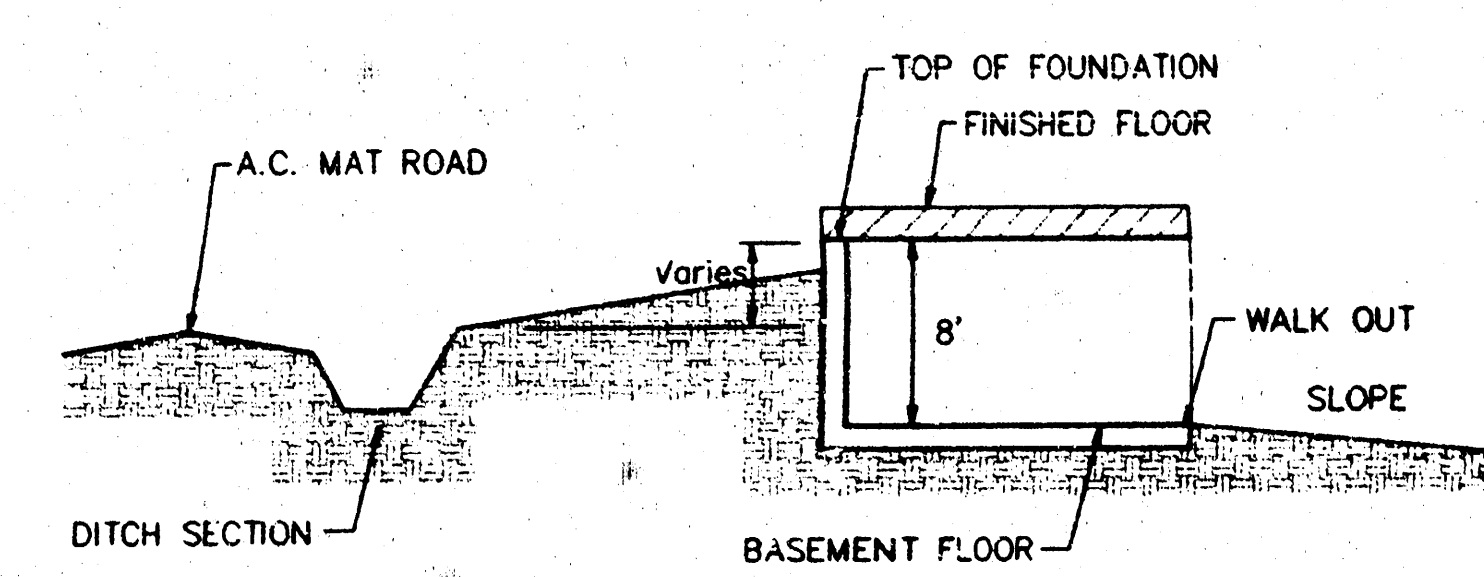

TYPICAL WALK OUT
NO SCALE

BENCHMARK:
TOP OF 1" DIA. 12" DEEP E1/4 COR.
SEC. 27, T1P. 27-S, R-2-W
ELEV. = 1306.53 M.S.L.
(2001.13 CITY DATUM)

MINIMUM BUILDING PAD ELEVATION FOR LOWEST OPENING TO THE STRUCTURES			
LOT	BLOCK	ELEVATION	
		CITY DATUM	MSL
1-22	B	228.6	1416
19-28	A	223.6	1411
1,3,4,5	A	222.6	1410

REECE FARMS ESTATES
GRADING PLAN
WICHITA, KANSAS

BAUGHMAN COMPANY P.A.
ENGINEERING, SURVEYING, & PLANNING
316-202-7271 • 315 ELLIS • WICHITA, KANSAS 67211

PROJECT NUMBER: 316-202-7271

DESIGN: NBW
DRAWN: AHH/JAB
APPROVED: NBW
DATE: 5/15/98
SCALE: 1" = 60'

SHEET: 3 OF 8