



FOUR-CORNER PLAN
 REMINGTON PLACE 3RD
 AN ADDITION TO WICHITA, SEDGWICK COUNTY, KANSAS

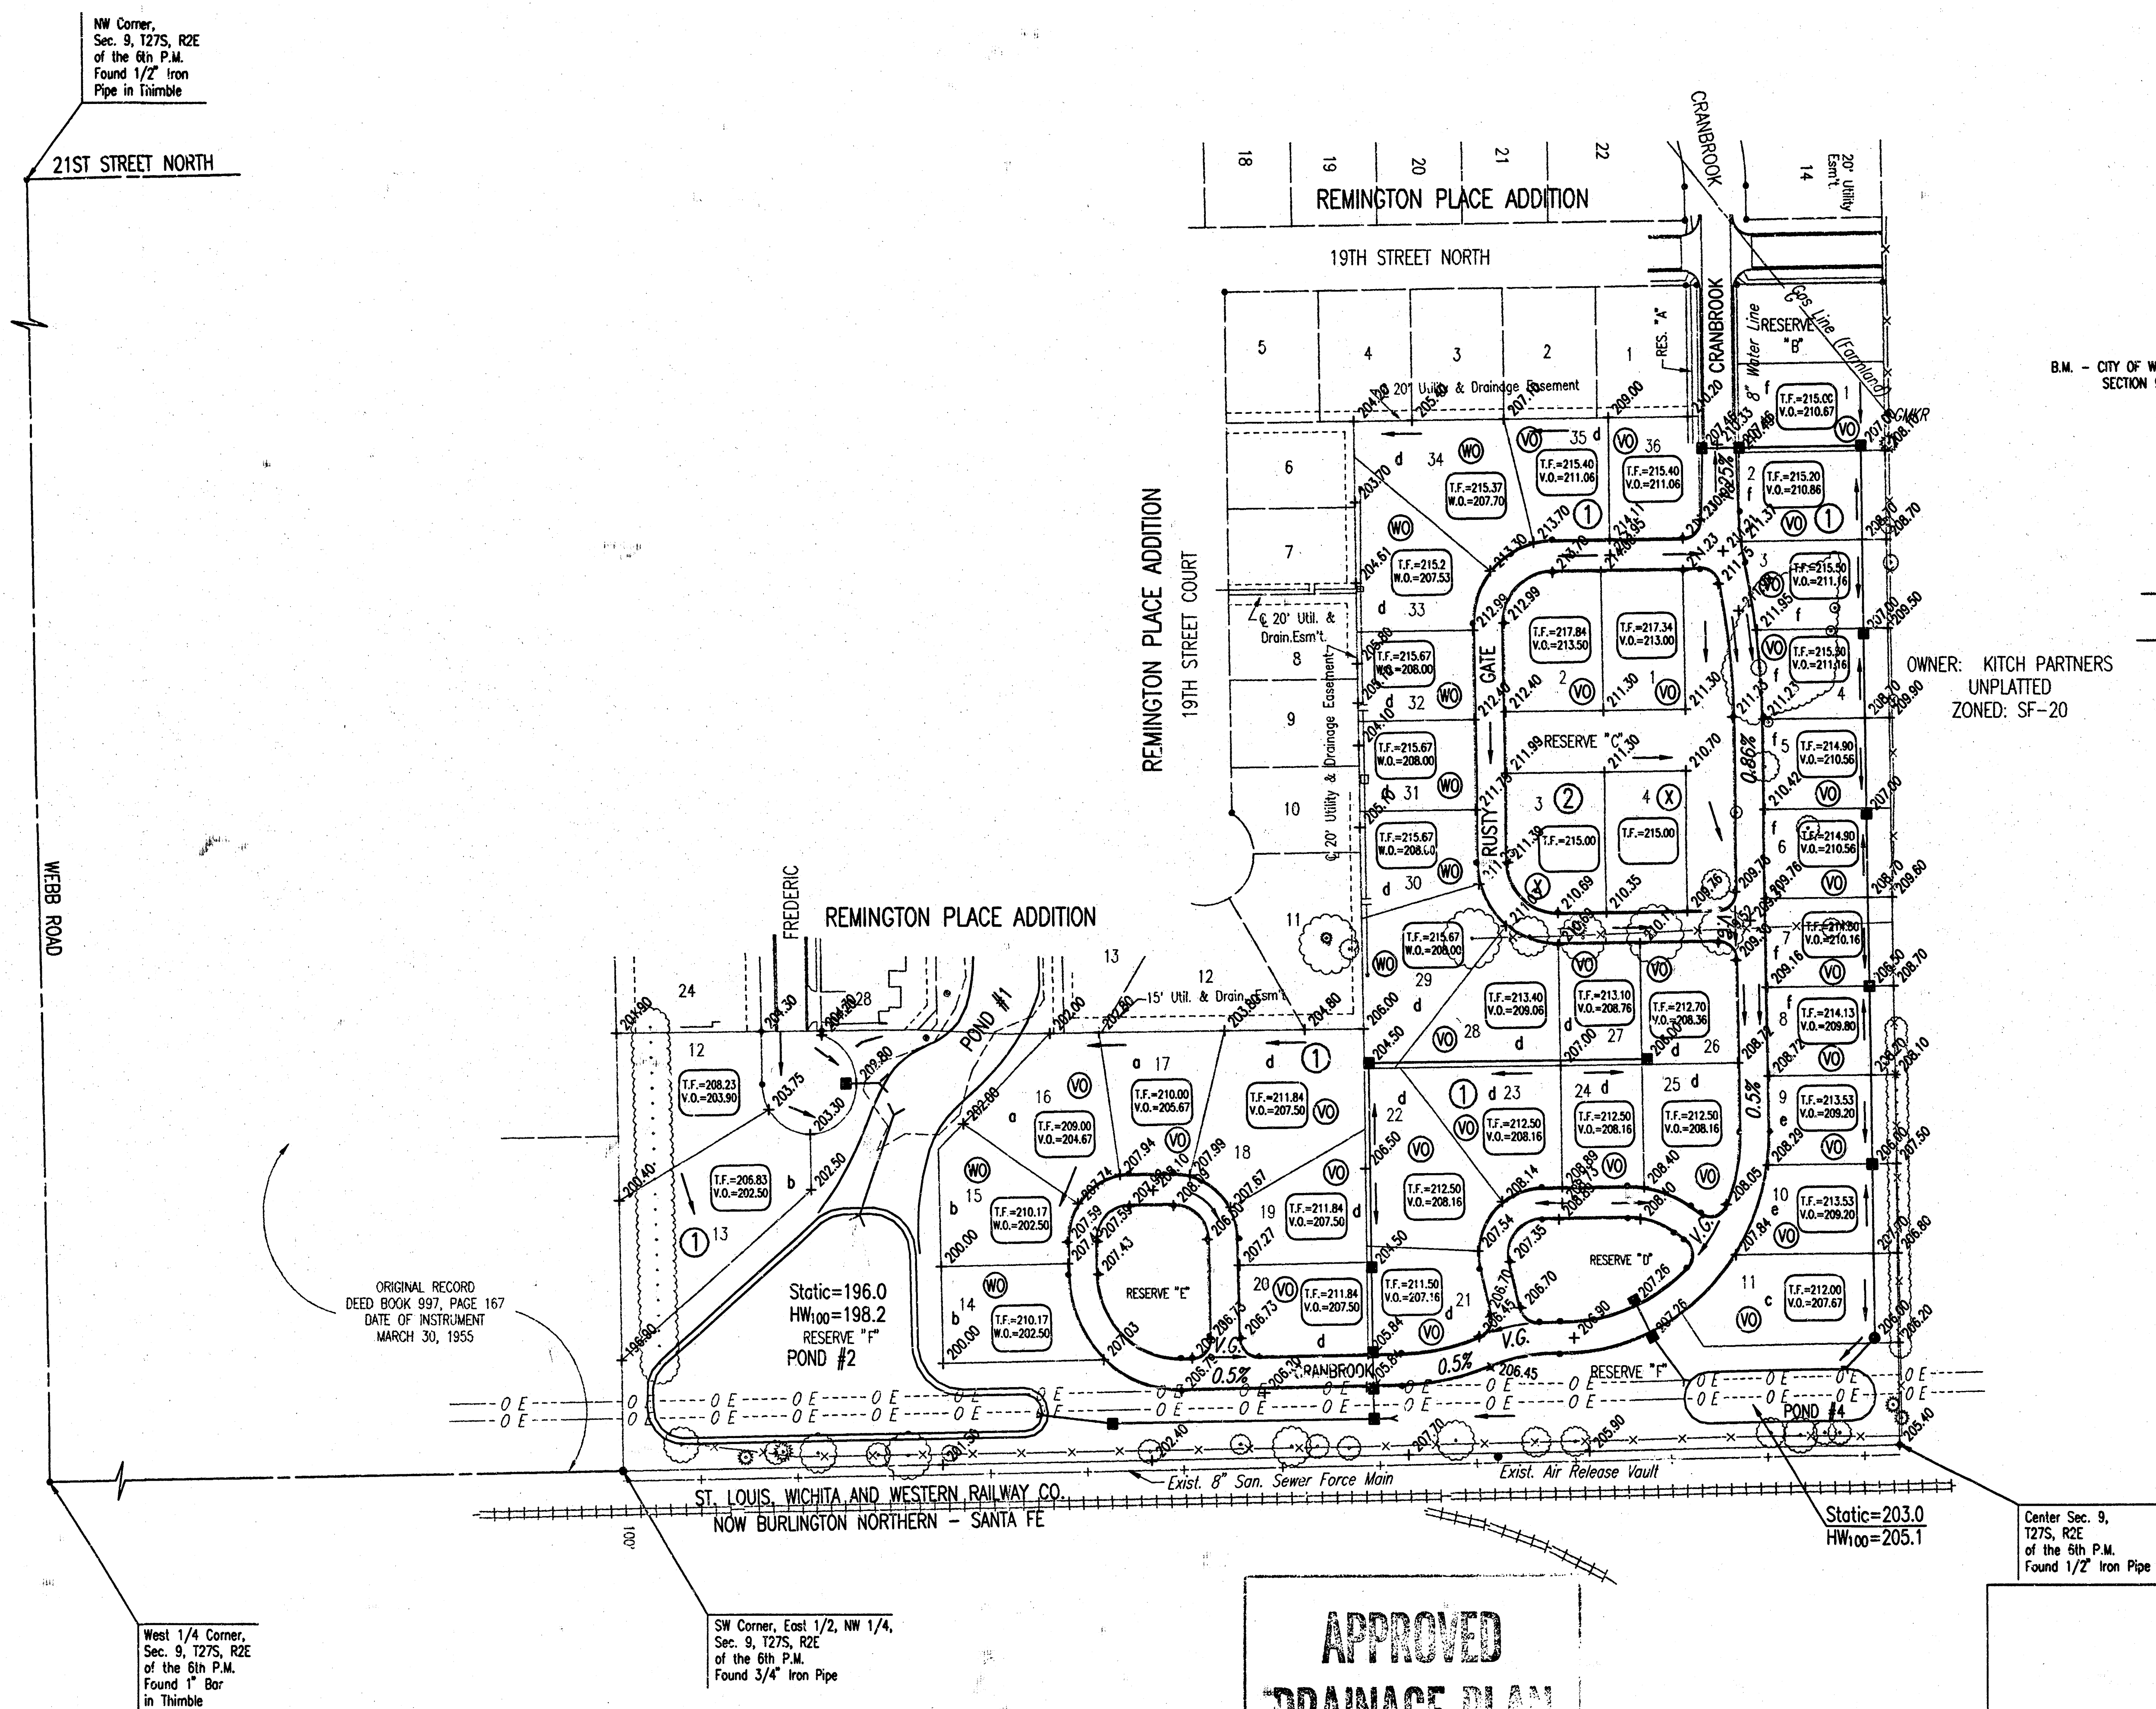


SCALE: 1" = 100'

CM = CALCULATED FROM MEASUREMENT
D = DEED DIMENSION

B.M. - CITY OF WICHITA TABLET 39 FEET NORTH OF NORTH 1/4 CORNER
SECTION 9, T27S, R2E.
ELEV. = 196.23 (City Datum)
ELEV. = 1383.63 N.G.V.D.

 	STORM WATER FLOW
	VIEW-OUT BASEMENT
	WALK-OUT BASEMENT
	STORM SEWER AND INLET
	STORM SEWER AND MANHOLE
	SPOT ELEVATION
	HIGH POINT ELEVATION
a	MINIMUM OPENING=203.5
b	MINIMUM OPENING=201.3
c	MINIMUM OPENING=207.0
d	MINIMUM OPENING=207.5
e	MINIMUM OPENING=209.2
f	MINIMUM OPENING=209.8

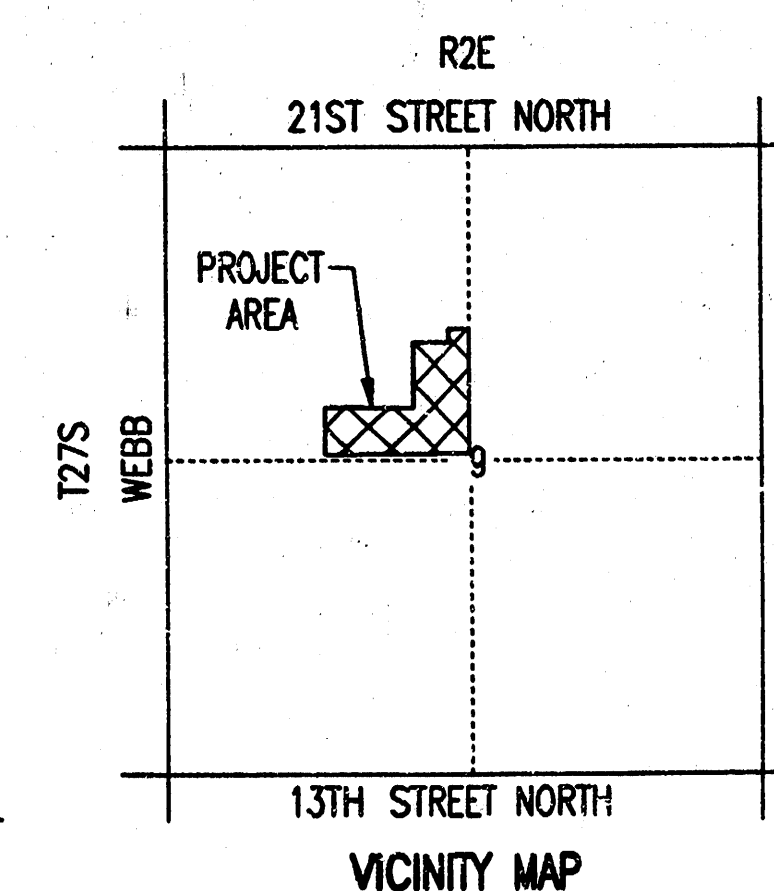

APPROVED
DRAINAGE PLAN

REVISÉ 1/15/04



No.	Revision	By	Date
REMINGTON PLACE 3RD 4-CORNER LOT GRADING PLAN (FOR INFORMATION ONLY) JAMES L. ARMOUR, P.E. - ACTING CITY ENGINEER CITY OF WICHITA PROJECT NO. 472-63943 Professional Engineering Consultants, P.A. J.S. TOPEKA • WICHITA, KANSAS 67202 16-262-2691 • FAX 316-262-3003			
Designed by	BDB	Job No.	35-03583-000
Drawn by	BJS	Date	AUGUST 2003
			Sht. 4 of 4

OSNR: BDB OPER: SAW SCALE: 1=100.00
2:2\2003\03583\000\4CORNER 11-08-2004 01:11:54 pm