


DRAINAGE PLAN
REMINGTON PLACE 3RD
AN ADDITION TO WICHITA, SEDGWICK COUNTY, KANSAS

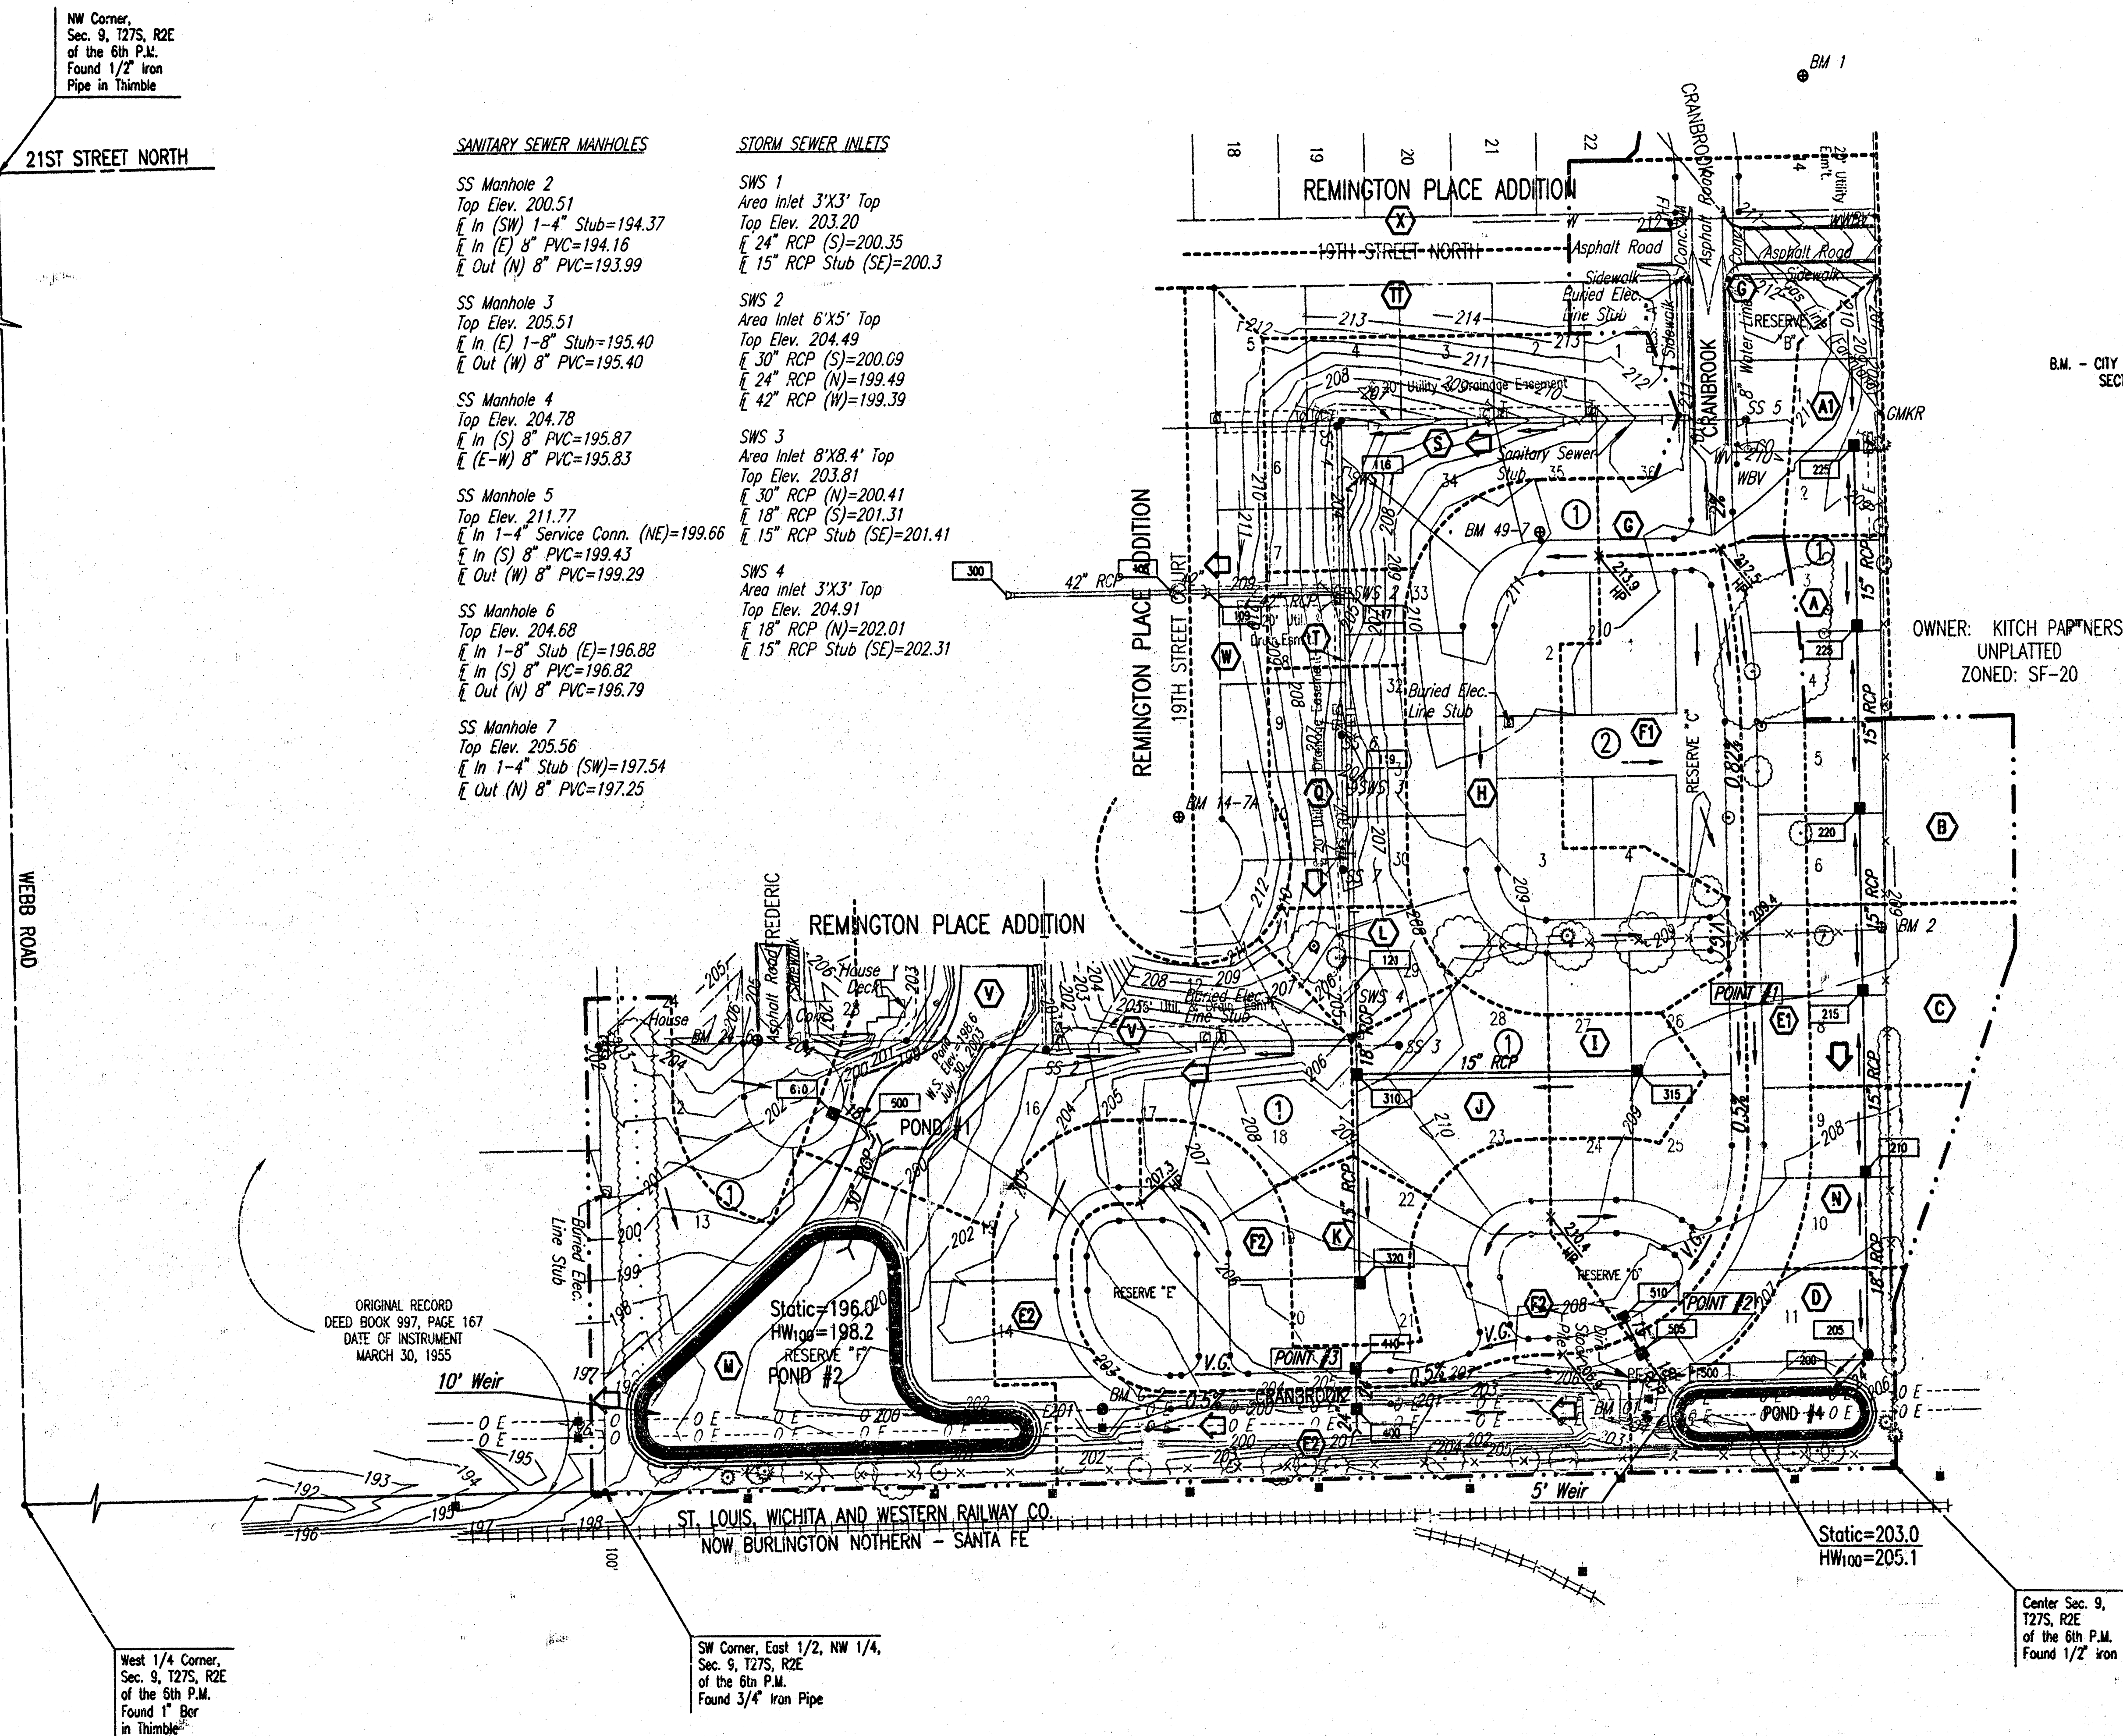


SCALE: 1" = 100'

CM = CALCULATED FROM MEASUREMENT
D = DEED DIMENSION

B.M. - CITY OF WICHITA TABLET 39 FEET NORTH OF NORTH 1/4 CORNER
SECTION 9, T27S, R2E.
ELEV. = 196.23 (City Datum)
ELEV. = 1383.63 N.G.V.D.

- LEGEND**
- (A) BASIN IDENTIFIER
 - MINOR BASIN BOUNDARY
 - MAJOR BASIN BOUNDARY
 - EMERGENCY STORM WATER FLOW
 - STORM WATER FLOW
 - NODE IDENTIFIER
 - STORM SEWER AND INLET
 - STORM SEWER AND MANHOLE
- SEE SUPPORTING CALCULATIONS FOR HYDROLOGY

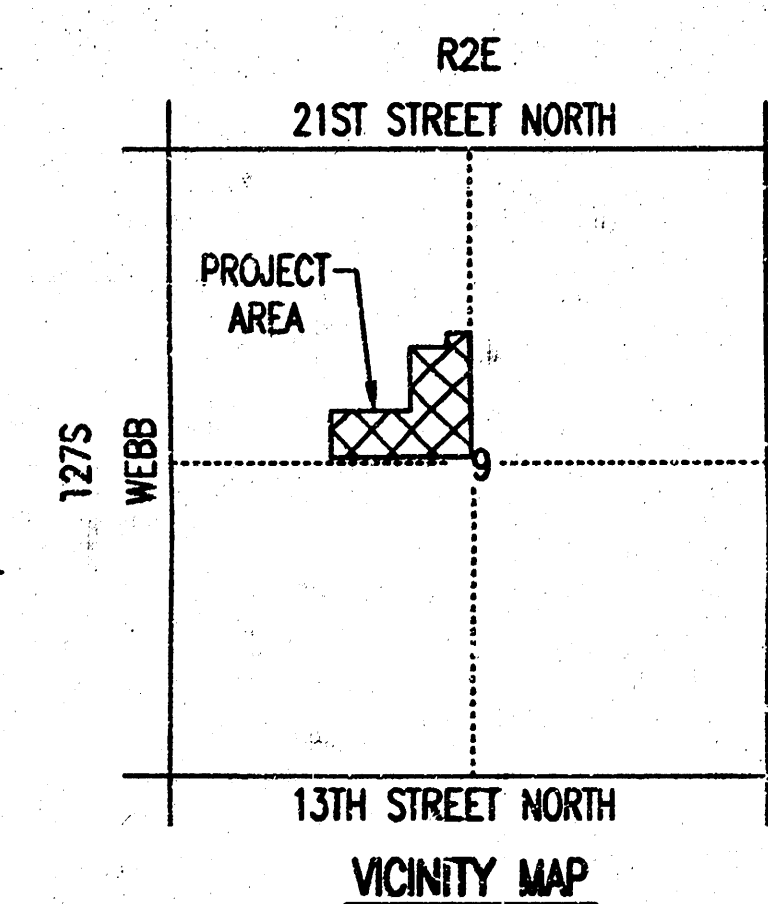

ATTACHMENT A

Professional Engineering Consultants, P.A.
303 S. TOPEKA • WICHITA, KANSAS 67202
316-262-2691 • FAX 316-262-3003