
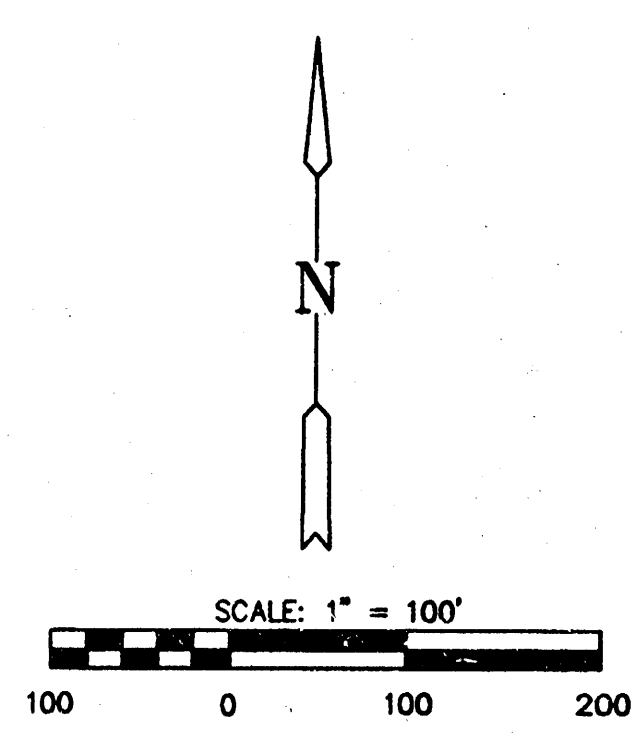
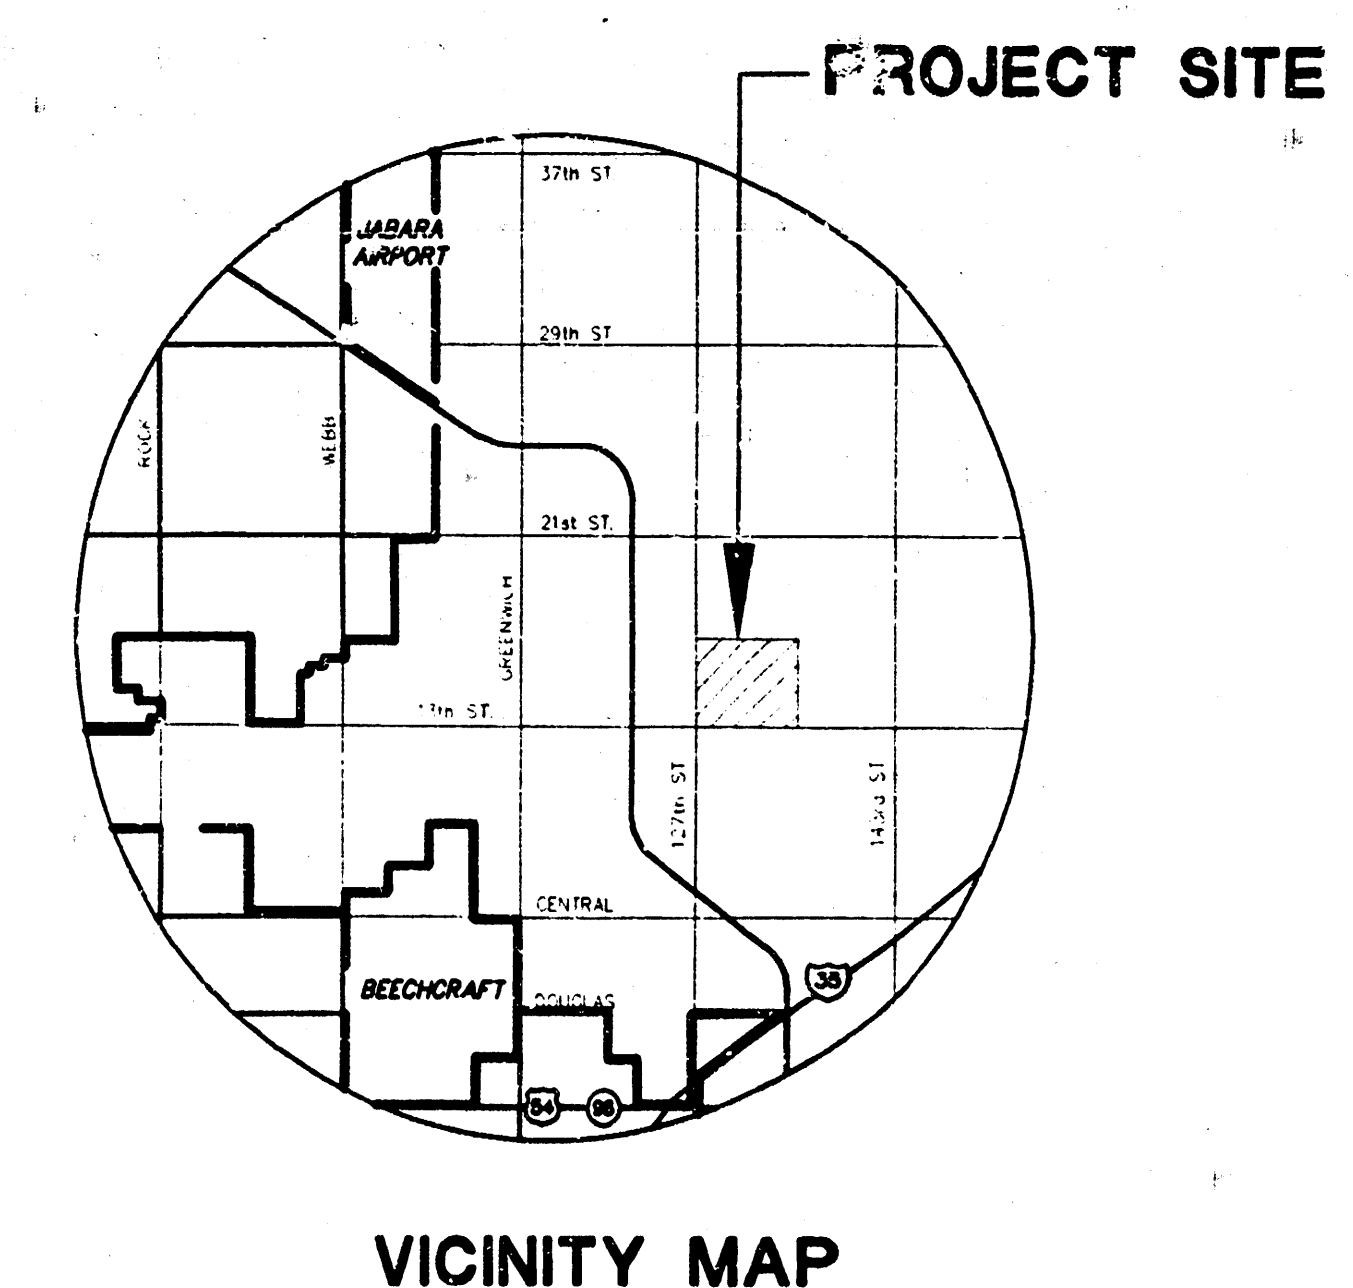


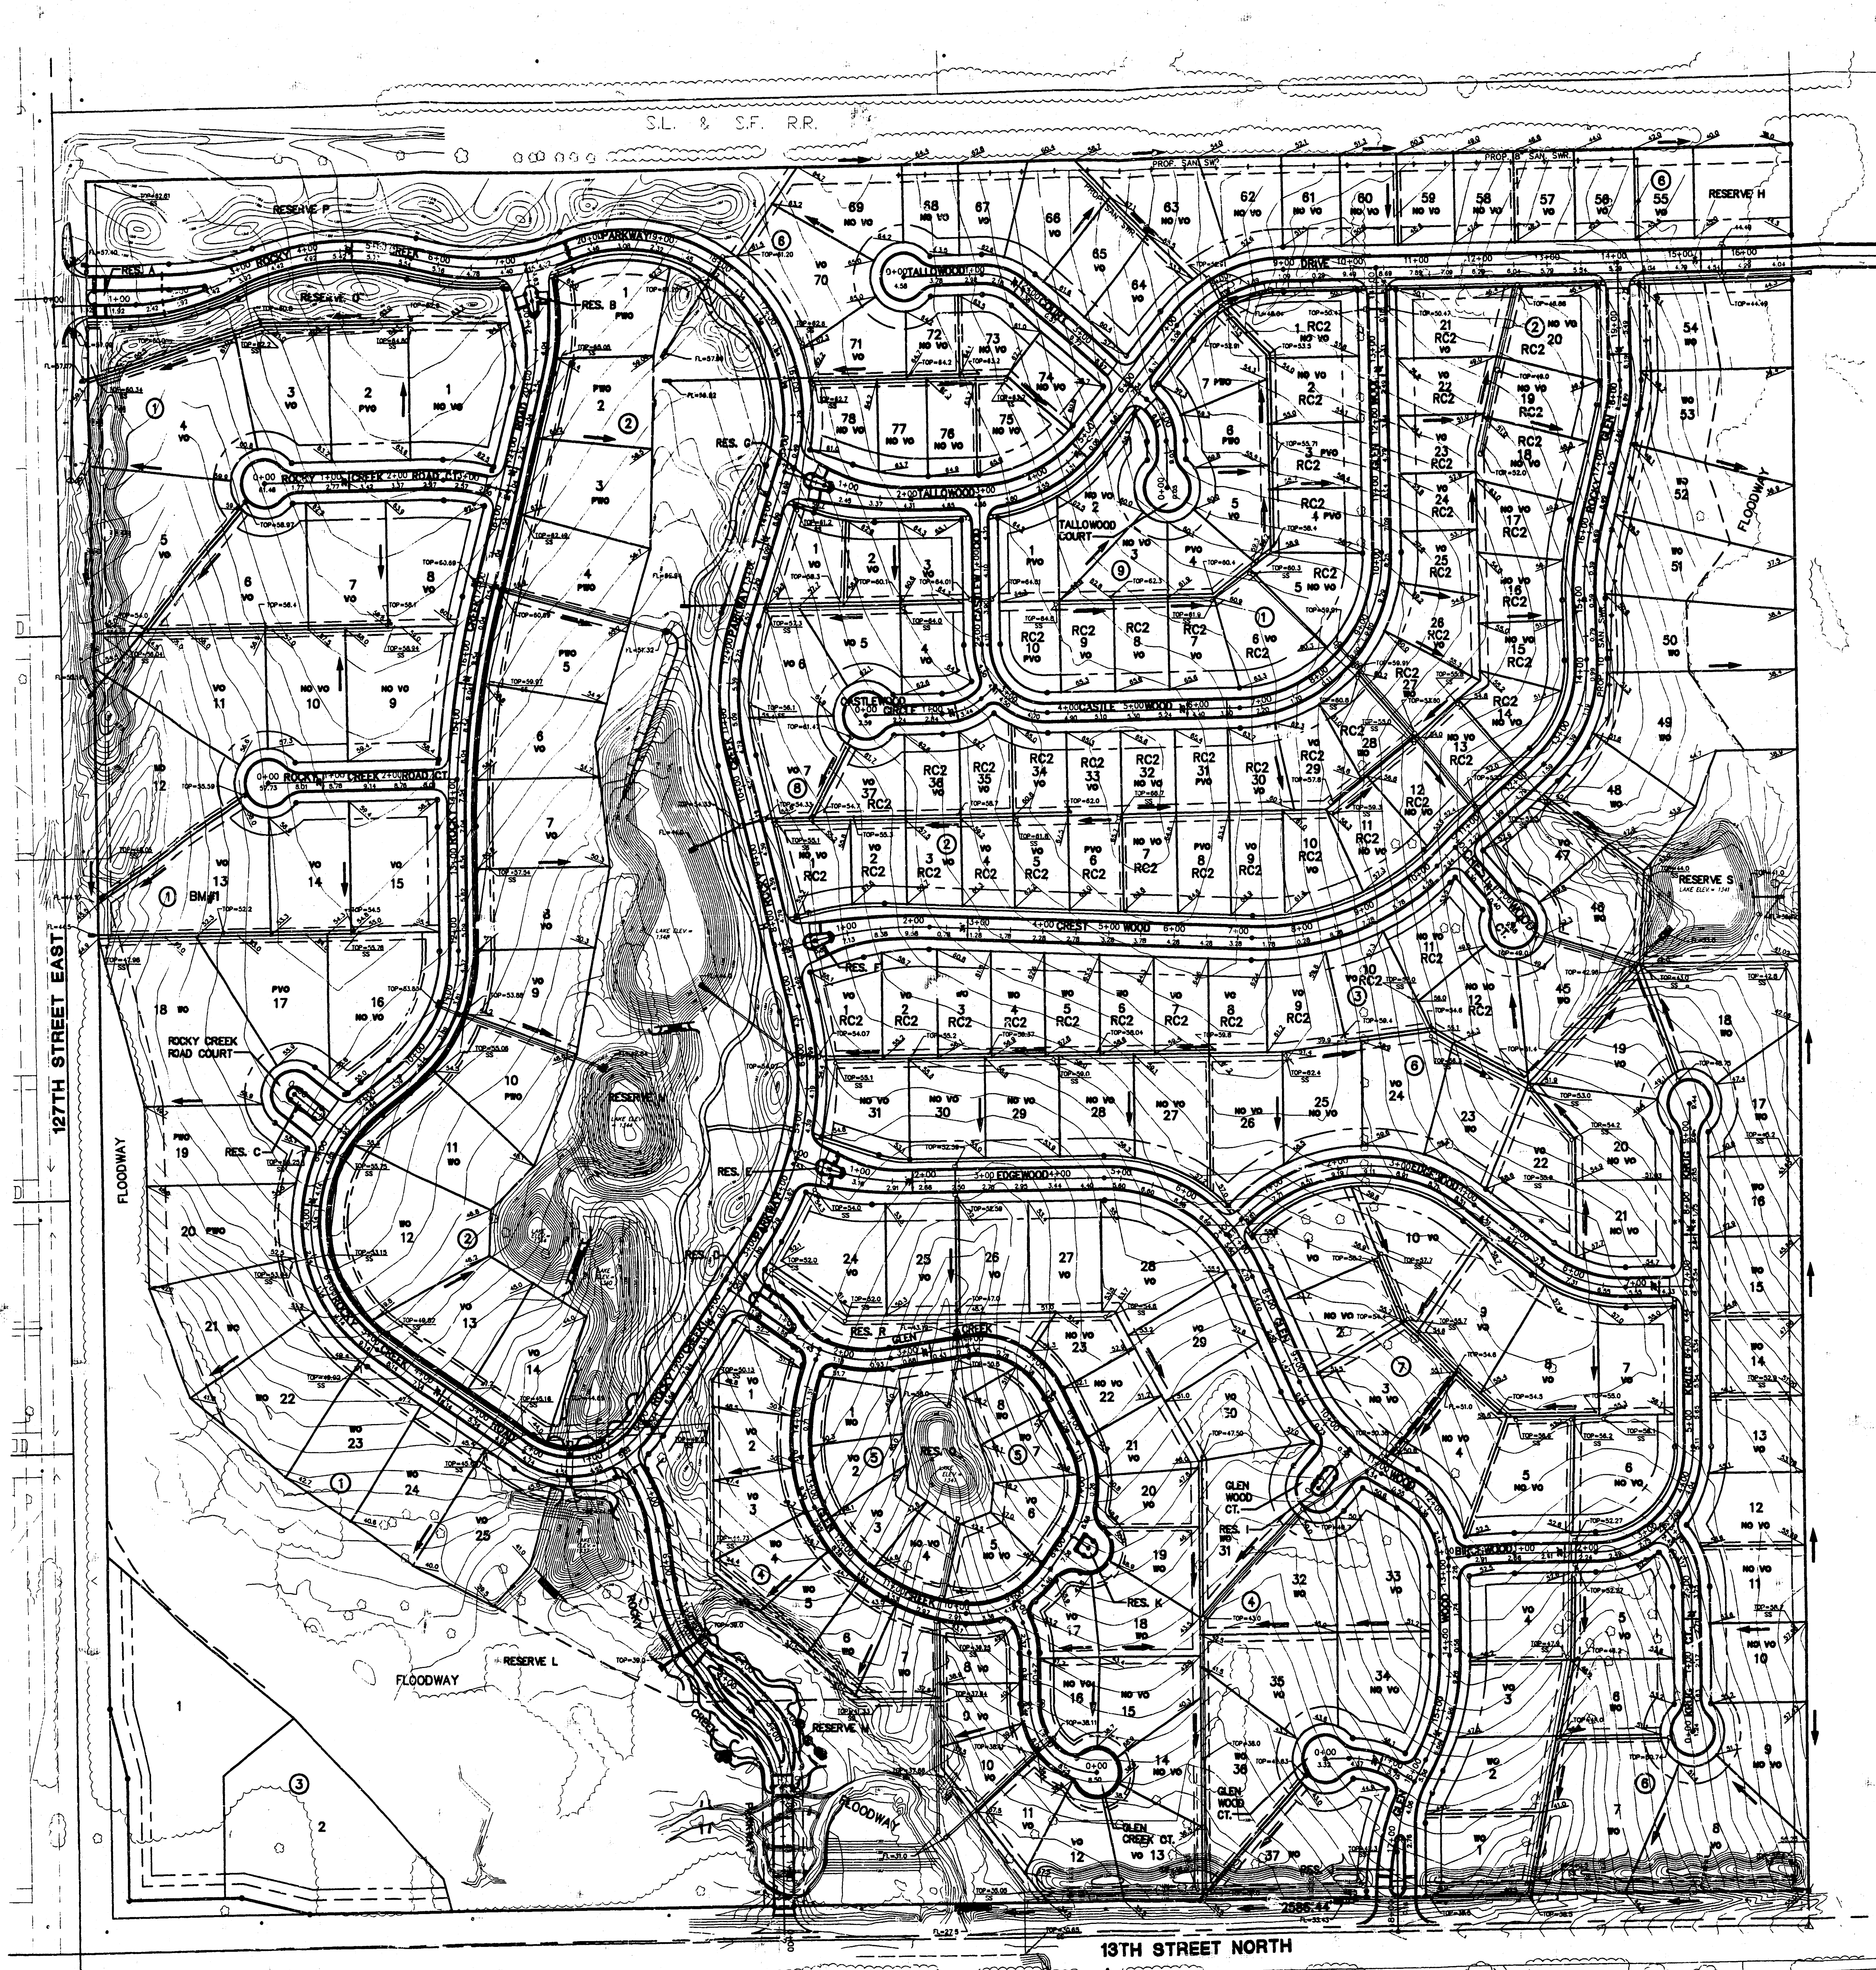

- LEGEND**
- V.O. VIEW OUT
 - W.O. WALK OUT
 - P.V.O. PARTIAL VIEW OUT
 - P.W.O. PARTIAL WALK OUT
 - NO V.O. NO VIEW OUT

ROCKY CREEK ADDITION
 PROJECT NAME
GRADING PLAN
 DESIGN TITLE




JTC [DAC] DESIGN DRAWN BY:
 JTC [FEB. 1998] CHECKED BY: JTC

GRADING 1 / 1
 JOB NO. 10000101

APPROVED
GRADING PLAN

MID-KANSAS ENGINEERING CONSULTANTS, INC.
 411 N. WEBB ROAD

ROCKY CREEK ADDITION

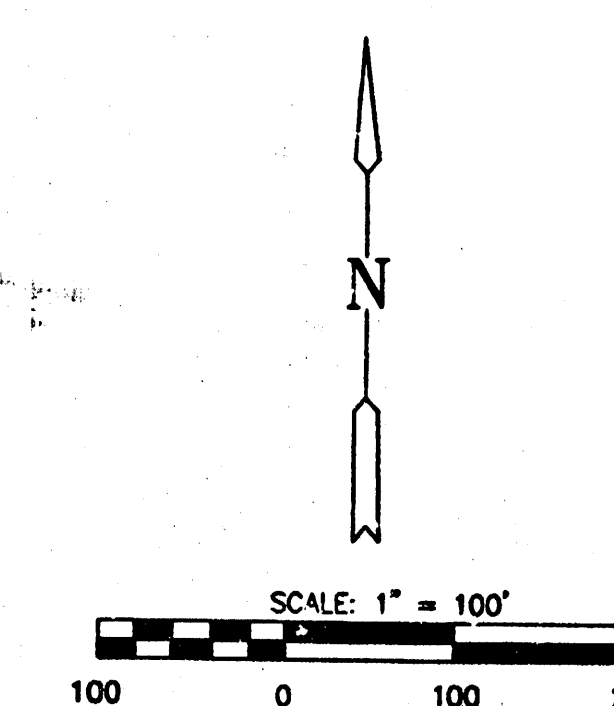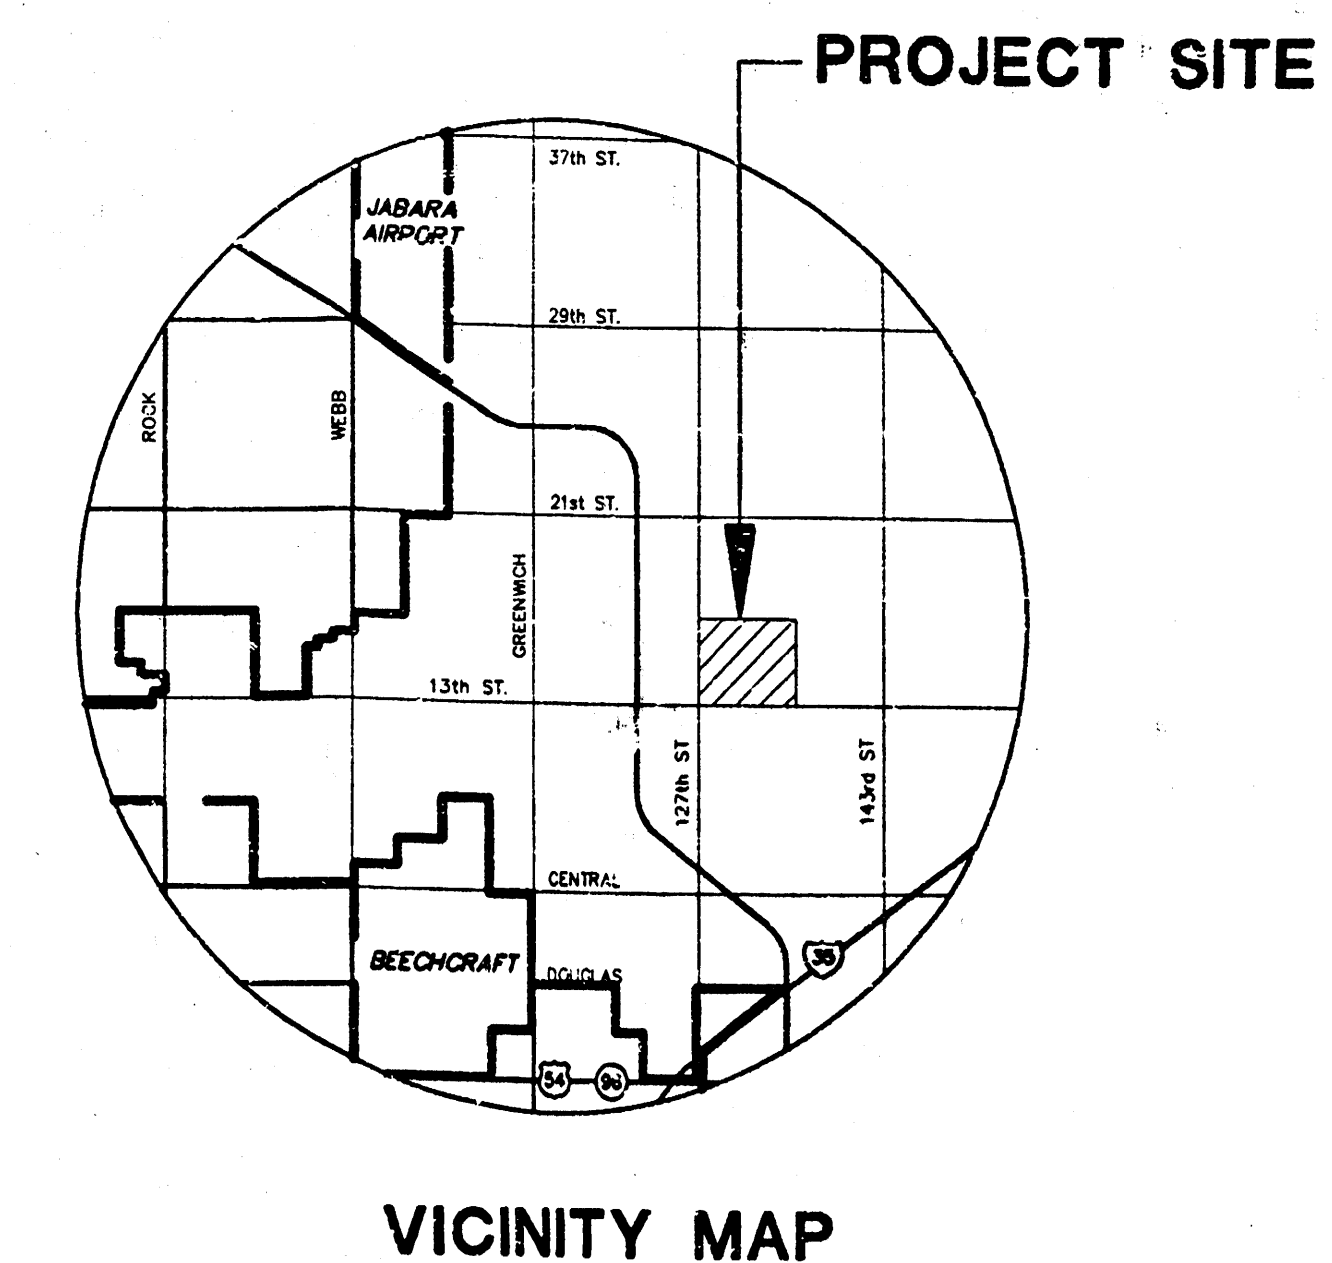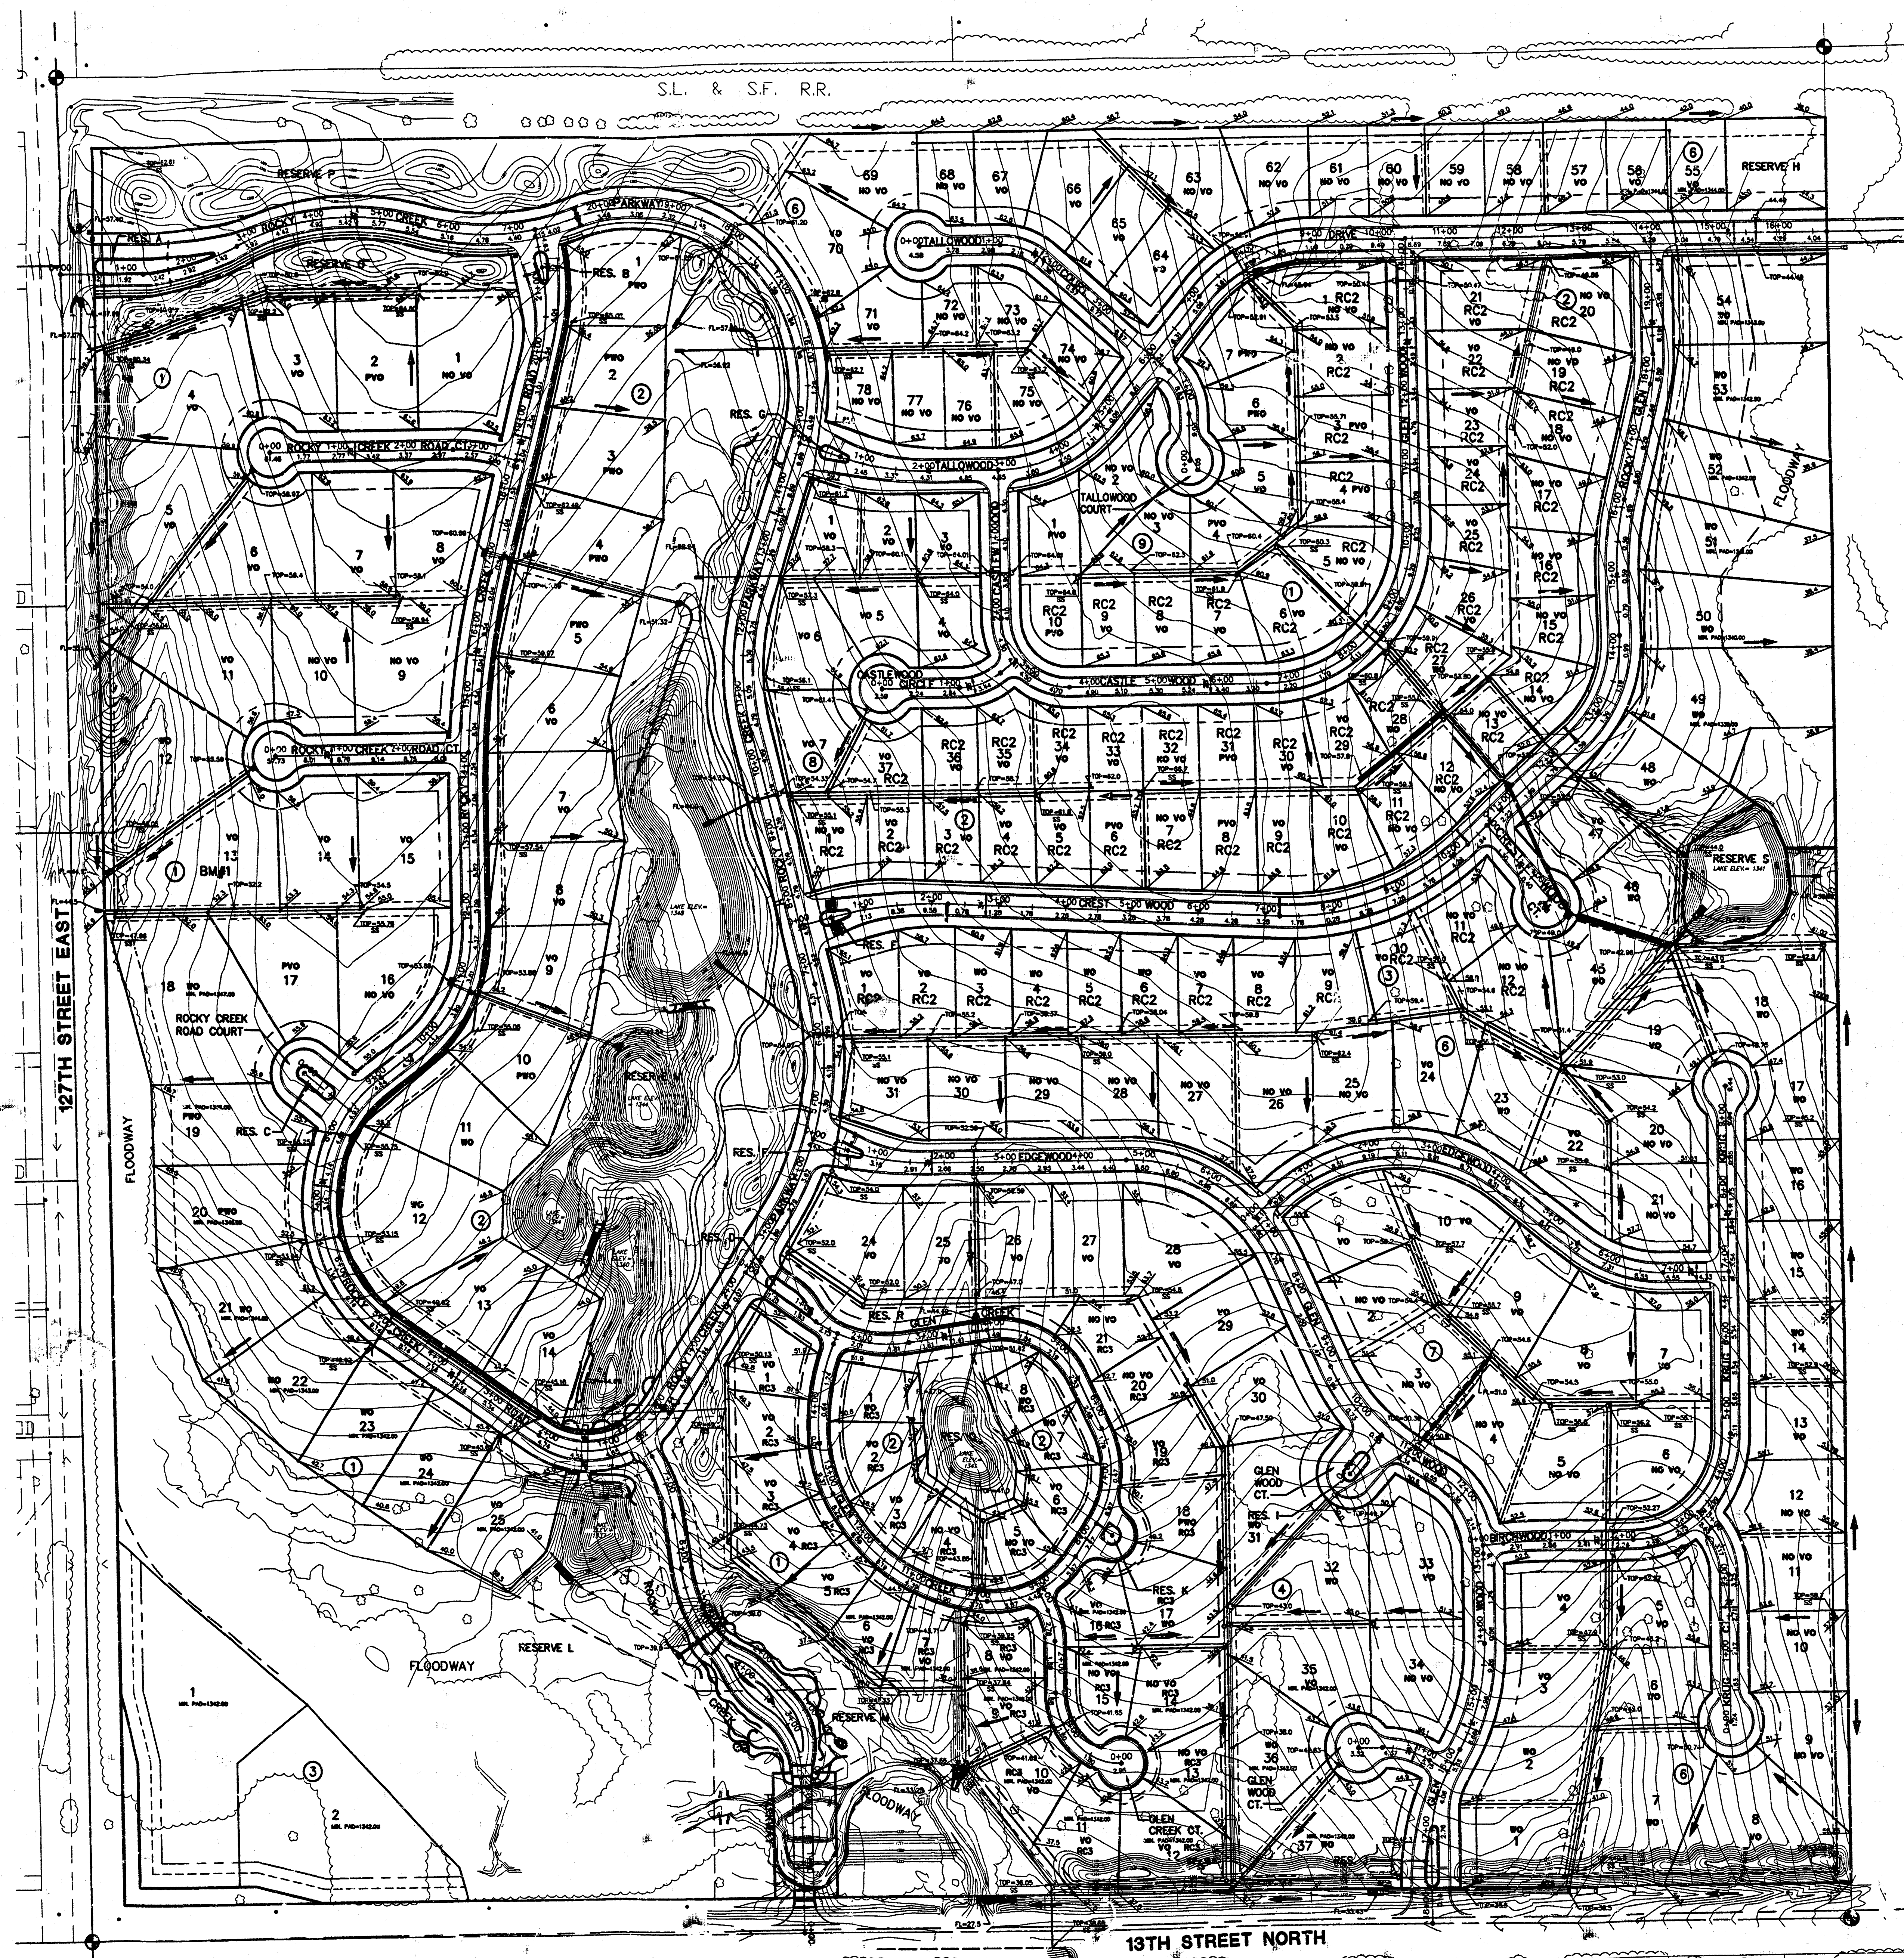

REVISED: 4/08/99

ROCKY CREEK ADDITION

PROJECT NAME

GRADING PLAN

DESIGN TITLE

JTC DESIGN **DAC**

JTC **FEB. 1998**

CHECKED BY: DATE

GRADING **1 / 1**

JOB NO. **SHEET 01**

Mid-Kansas Engineering

Mid-Kansas Engineering

ROCKY CREEK ADDITION