



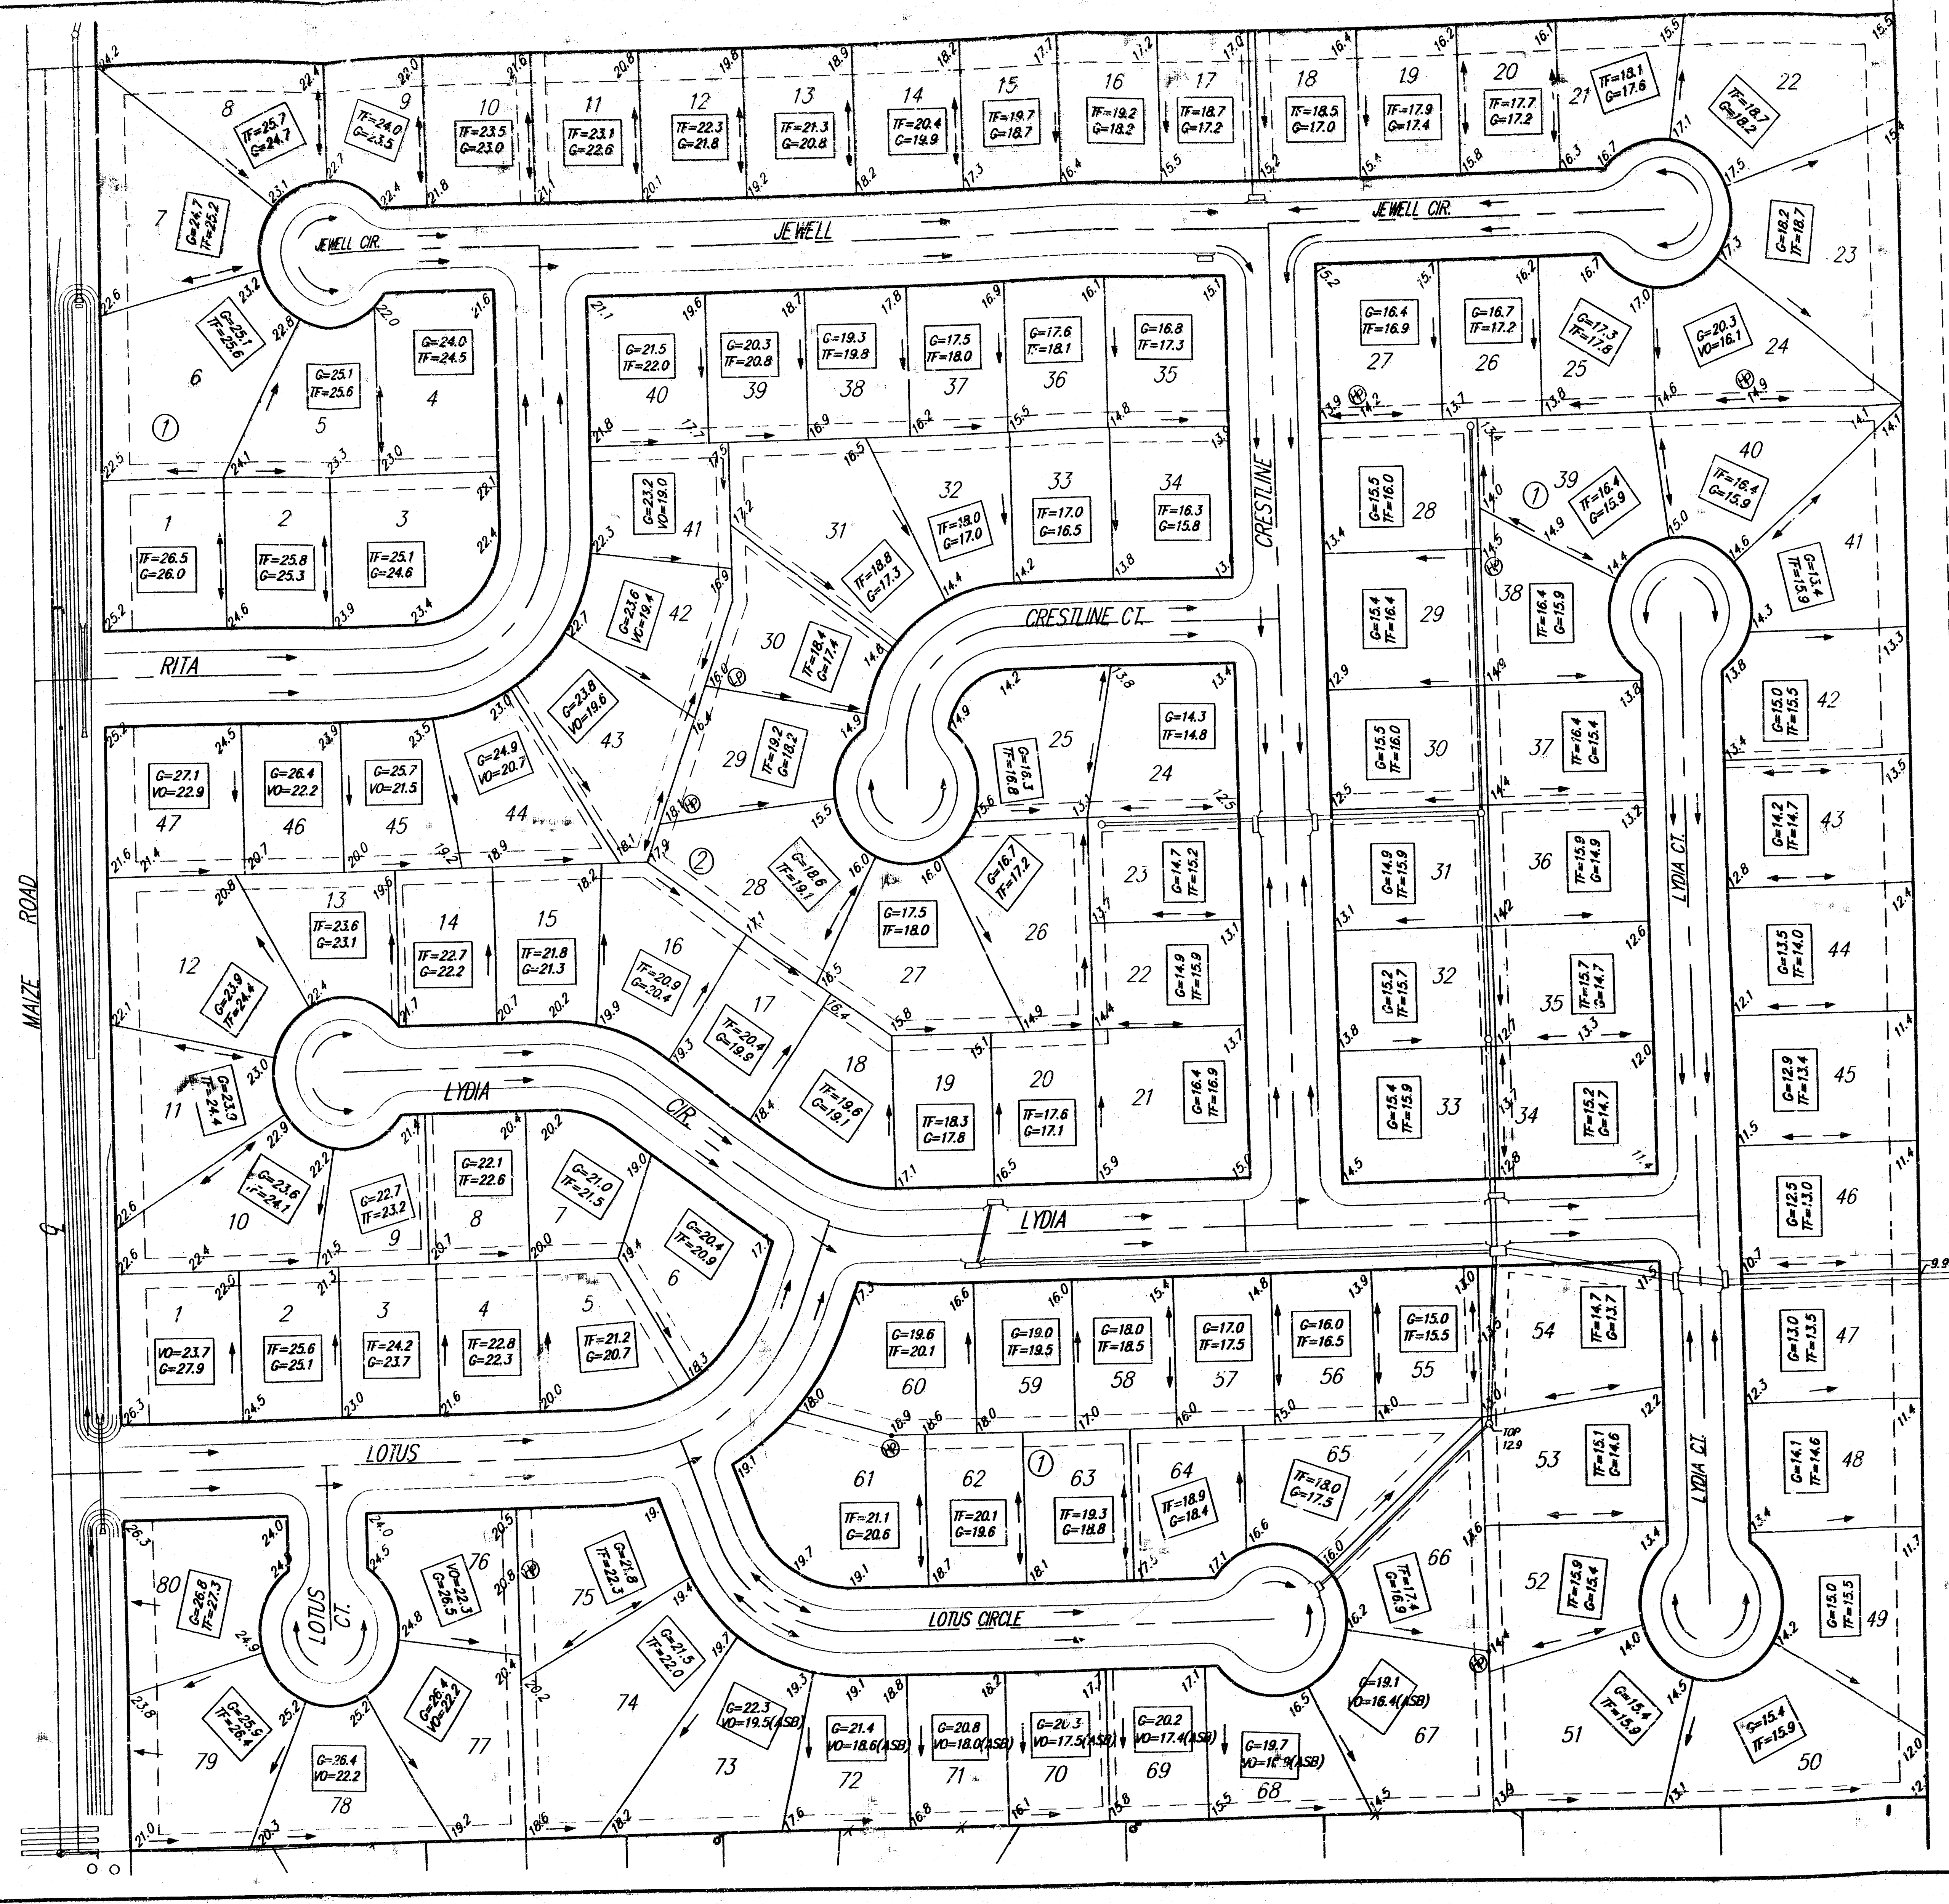


SCALE 1" = 60'
IRON = •

Bench Marks
CITY OF WICHITA DISC @ MAIZE ROAD
AND MAY STREET 31.5' S. AND 38.0' E.
OF THE CENTERLINE OF BOTH.
ELEV. = 1325.07 M.S.L.


APPROVED DRAINAGE PLAN

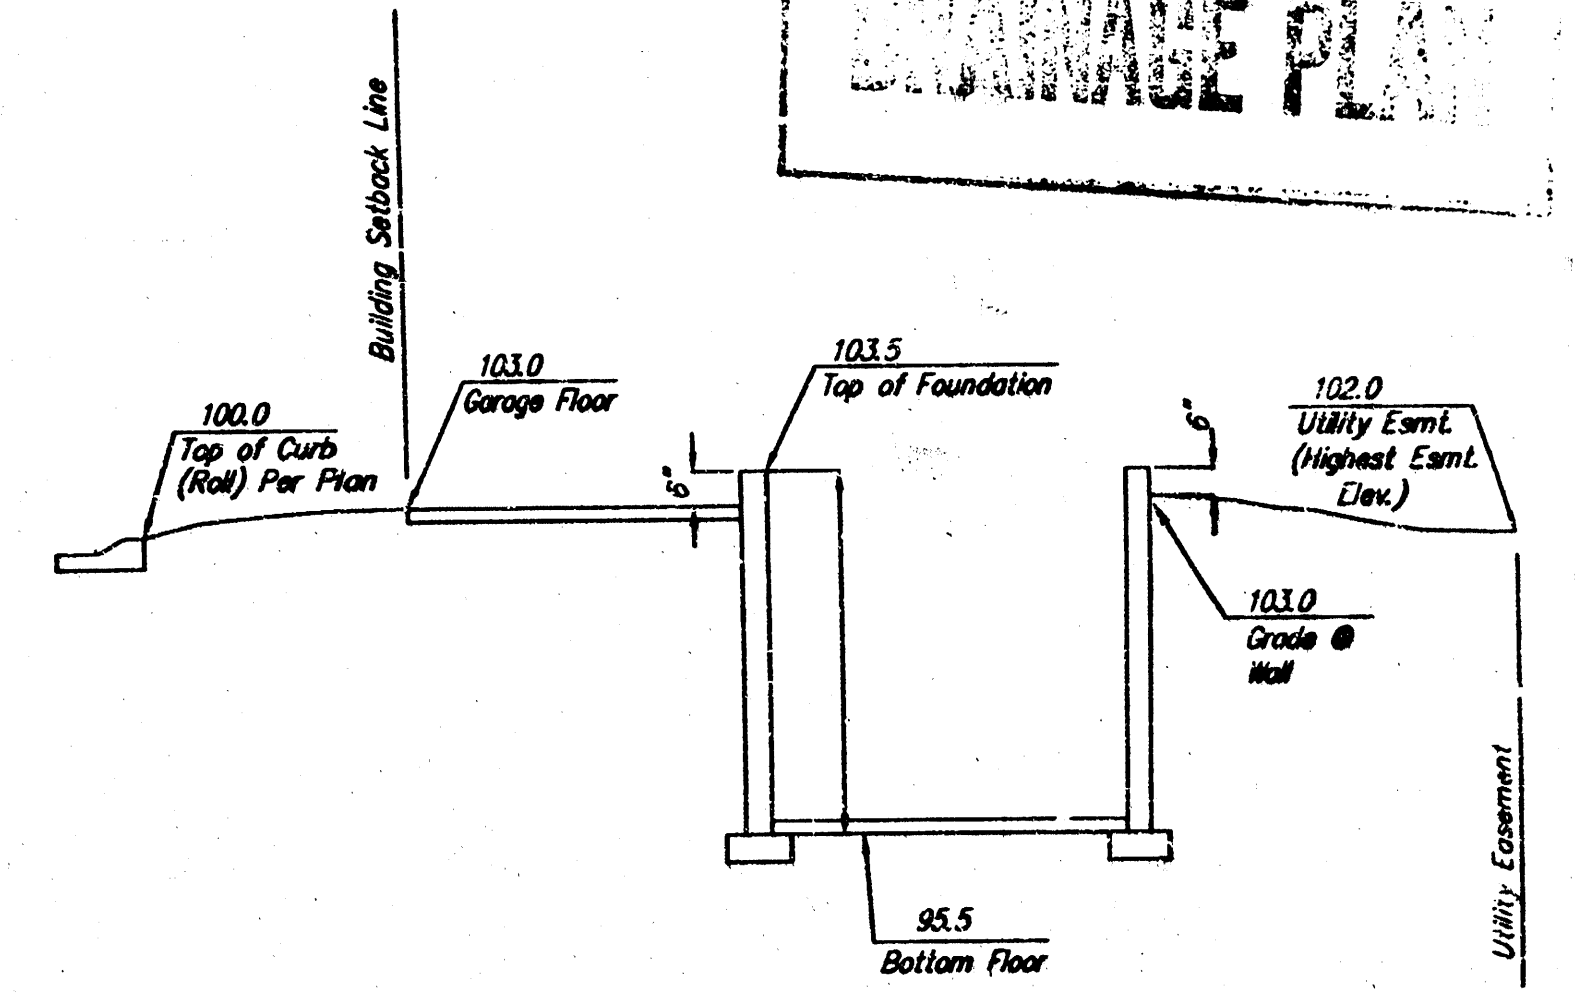

Section Through Typical Lot

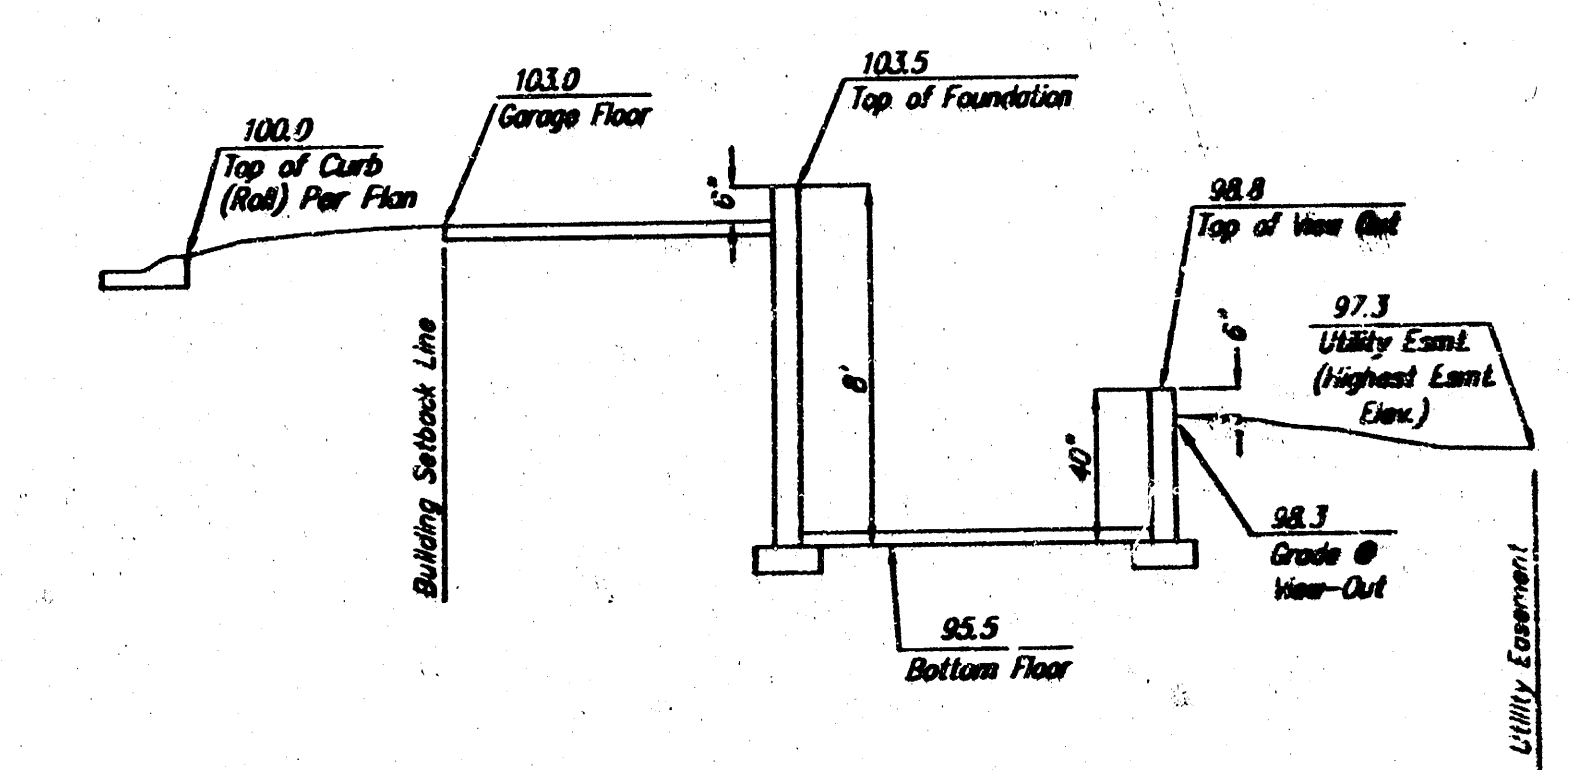

Section Through Typical View-Out Lot

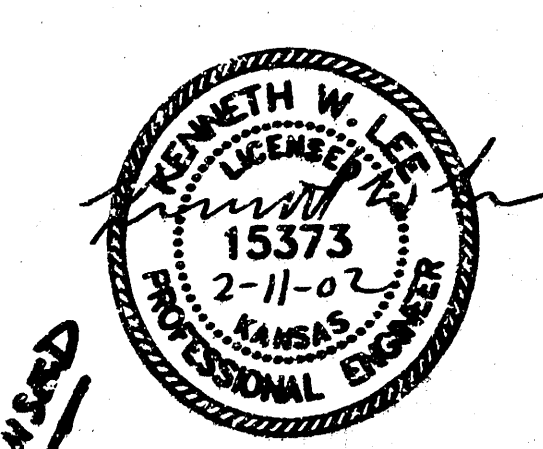

NOTE: ADD 1300 TO ELEVATIONS
INDICATED ON THIS PLAN.

Feb. 11, 2002

SHELLY'S ORCHARD ADDITION LOT GRADING PLAN WICHITA, KANSAS

	Ruggles & Bohm, P.A. Engineering, Surveying, Land Planning		DESIGN	CMB	SHEET
	824 North Main Wichita, Kansas 67203 www.rbkansas.com		DATE	1	
DRAWING FILE	PROJECT NUMBER	DATE	1	1	
Base (Grading Plan)		Dec. 6, 2001			