


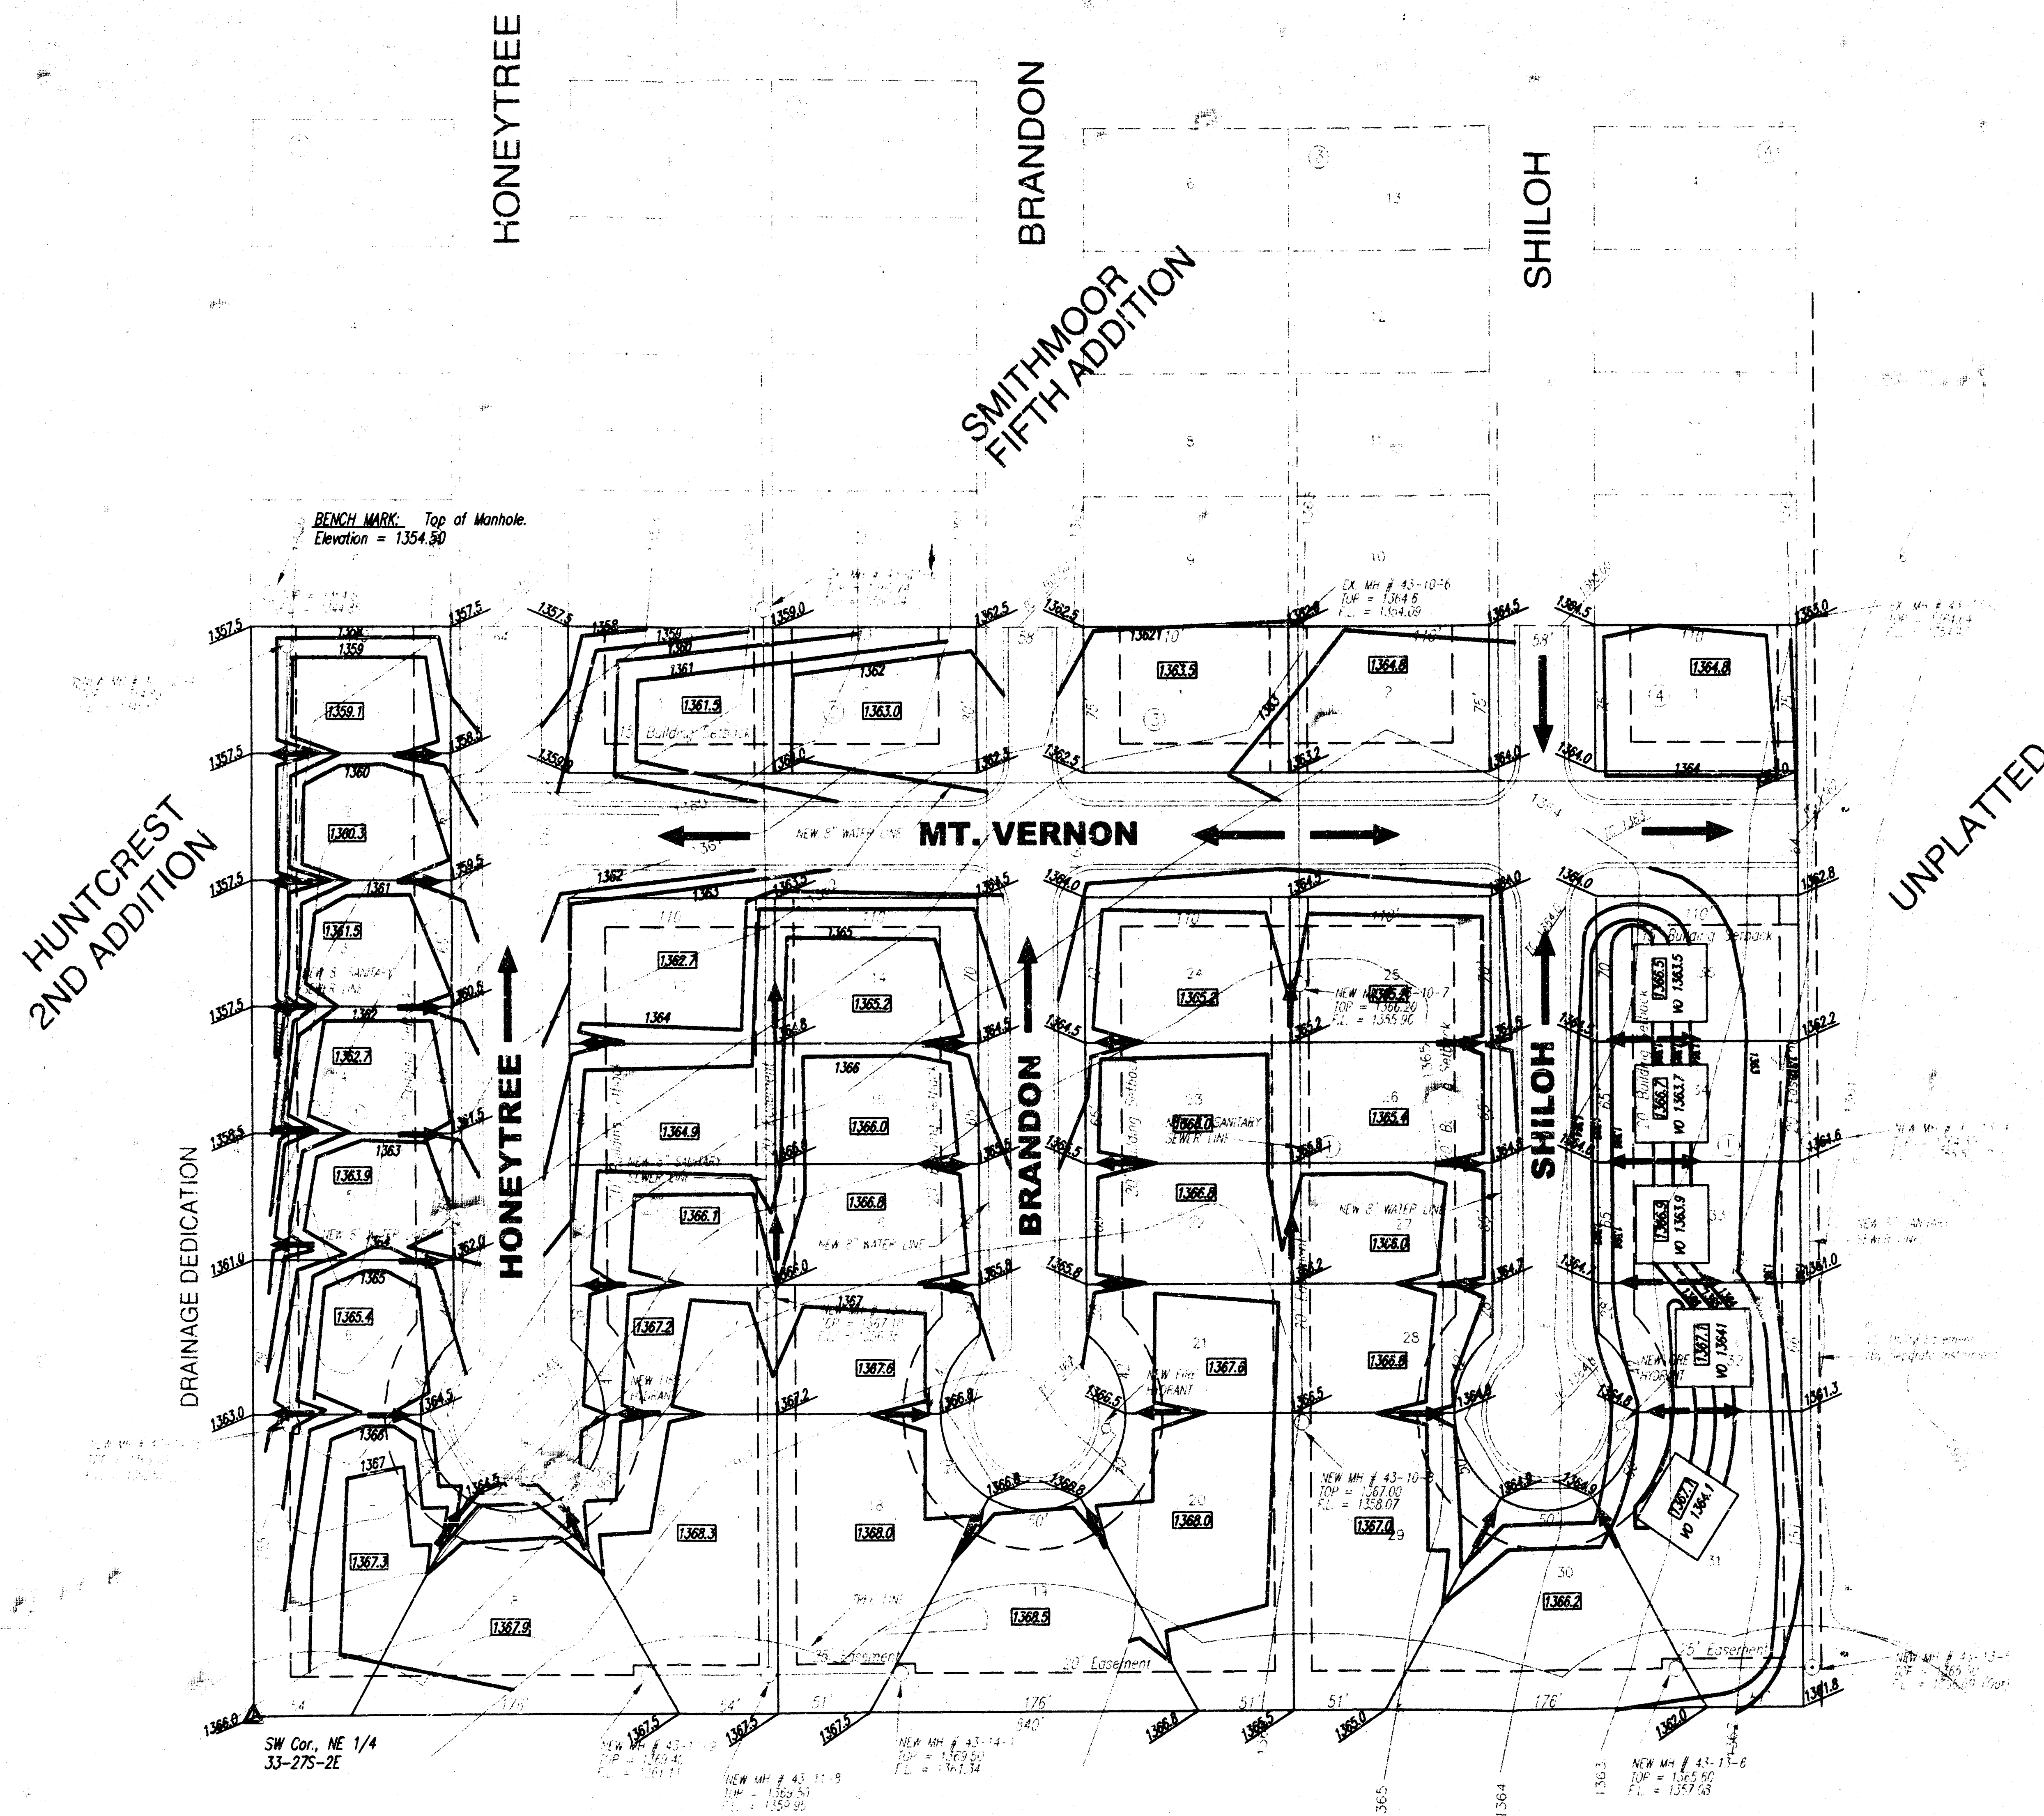


LEGEND

1360.0 FINISHED GROUND ELEVATION (BOTTOM OF FINISHED FLOOR)
 1360.0 SPOT ELEV. (FINISHED)
 1360.0 VIEW OUT ELEV.

SCALE : 1" = 50'

APPROVED
DRAINAGE PLAN

LOT GRADING PLAN SMITHMOOR SEVENTH ADDITION TO WICHITA, SEDGWICK COUNTY, KANSAS

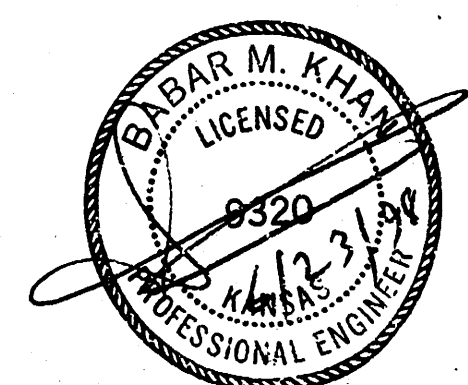

Revised: 8/1/99



MUNICIPAL ENGINEERS, P.A.
 254-LAURA, SUITE 201
 WICHITA, KANSAS 67211
 316-262-3842