

BENCHMARK:

CITY OF WICHITA DISC - SW CORNER OF THE
INTERSECTION OF MAIZE ROAD AND PAWNEE.
44' S. OF E.
49.8' W. OF E.
12' E. OF FENCE.
65' SW. OF SEC. COR.

ELEV. = 136.12 CITY DATUM
(1322.52 NGVD29)

CITY OF WICHITA DISC - N. OF THE FRONT LOT
CORNER COMMON TO LOTS 29 AND 30, BLOCK D,
SOUTHERN RIDGE ADDITION.
N. OF FIRE HYDRANT ON TOP OF CURB.


ELEV. = 146.71 CITY DATUM
(1334.11 NGVD29)

CITY OF WICHITA DISC - SE. OF THE NE CORNER OF
LOT 39, BLOCK D, SOUTHERN RIDGE ADDITION.
E. OF FIRE HYDRANT ON TOP OF CURB.


ELEV. = 146.73 CITY DATUM
(1334.13 NGVD29)

CITY OF WICHITA DISC - SE. OF THE MOST
SOUTHERLY CORNER OF LOT 13, BLOCK B, SOUTHERN
RIDGE ADDITION.
SE. OF FIRE HYDRANT ON TOP OF CURB.

ELEV. = 144.10 CITY DATUM
(1331.50 NGVD29)

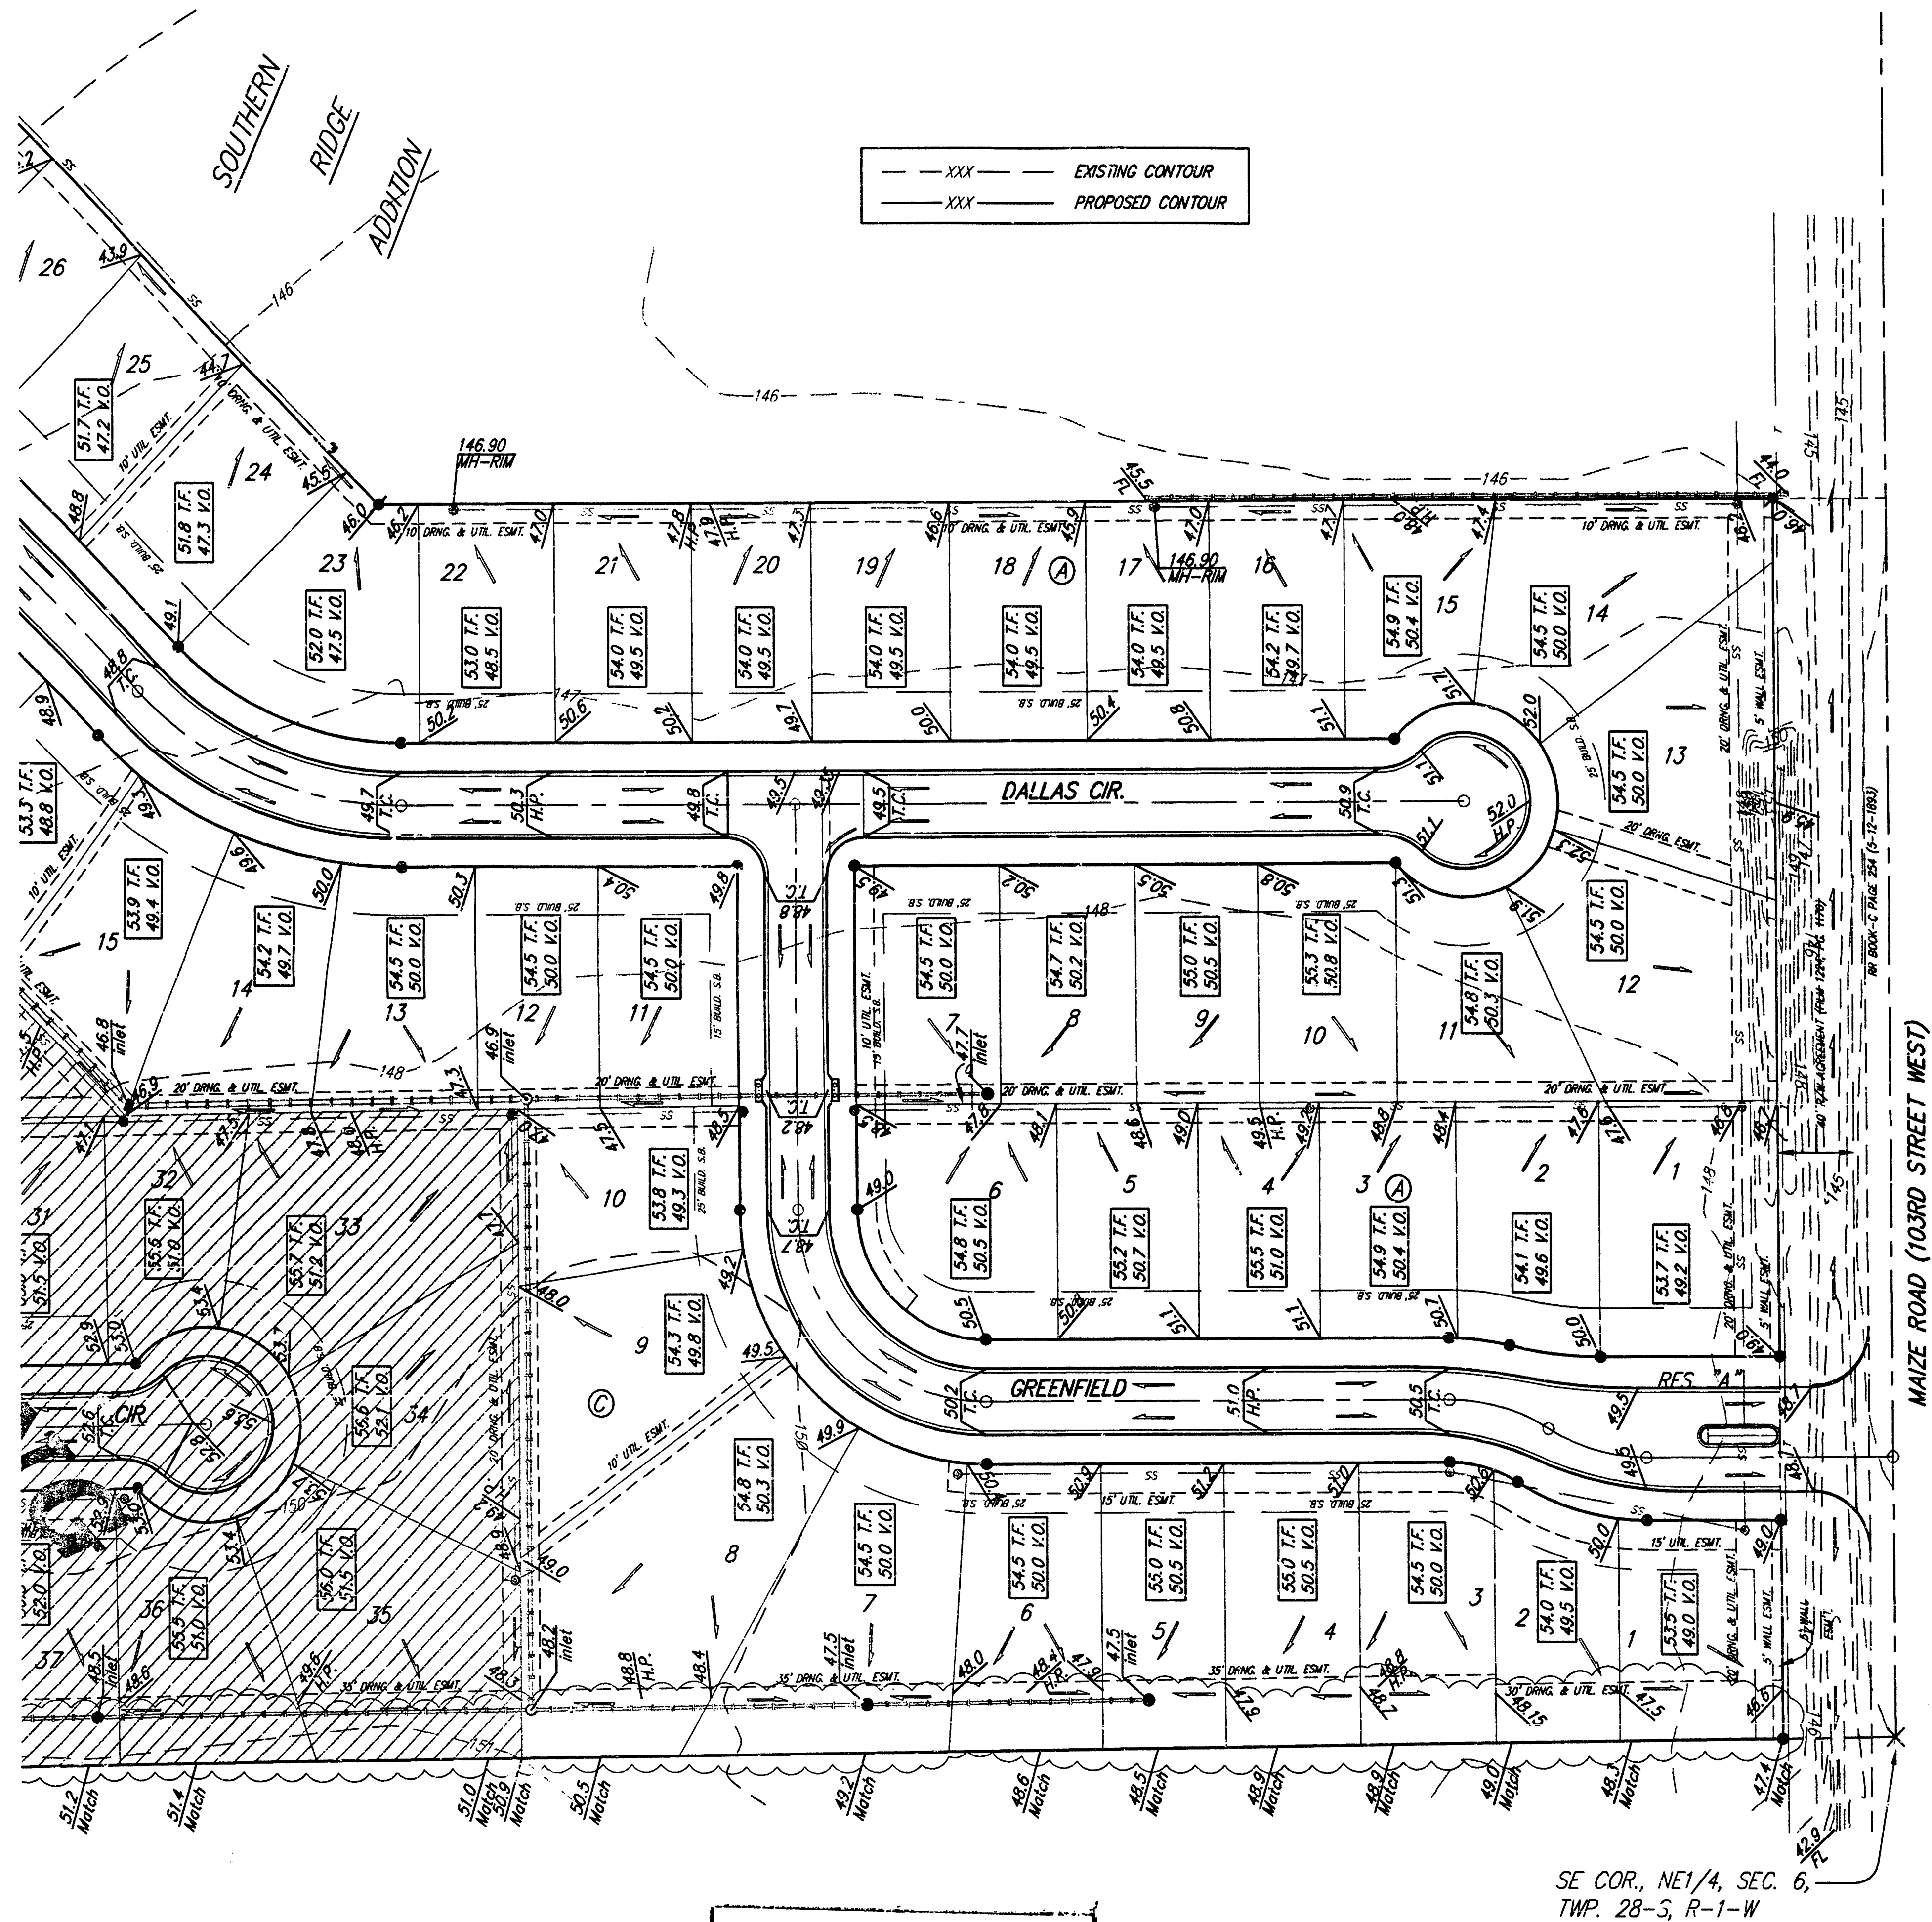

APPROVED
DRAINAGE PLAN

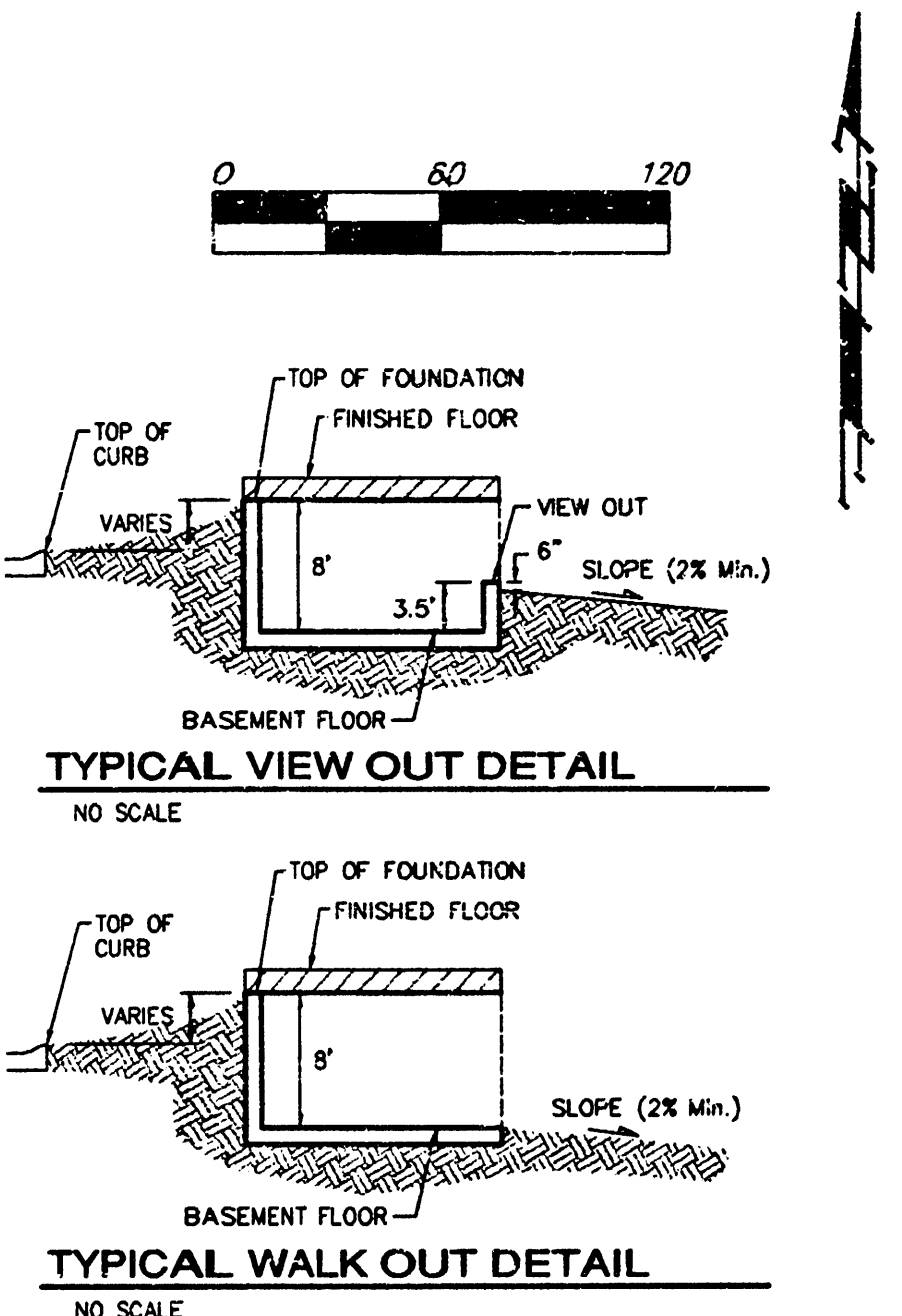

NOTES:

1. PROPOSED TOP OF FOUNDATION ELEVATIONS ARE SHOWN ON PLANS. CONTRACTOR TO SET FINISHED FLOOR AND GARAGE FLOOR ELEVATIONS. ALL STREET ELEVATIONS SHOWN ON PLANS ARE FOR TOP OF CURB (FULL-HEIGHT).
2. THIS GRADING PLAN IS DESIGNED WITH VIEW-OUTS AND WALK-OUTS. ELEVATIONS SHOWN AS XXX V.O. DEPICT VIEW-OUT STRUCTURES. ELEVATIONS SHOWN AS XXX W.O. DEPICT WALK-OUT STRUCTURES.
3. ALL LOTS SHALL MEET MINIMUM PAD REQUIREMENT AS SHOWN ON THE RECORDED PLAT.

MINIMUM BUILDING PAD ELEVATIONS FOR LOWEST OPENING TO THE STRUCTURES		
LOT	BLOCK	ELEVATION CITY DATUM
1-10	B	140.0

4. LOT DIMENSIONS HAVE BEEN OMITTED ON THIS PLAN. REFER TO THE RECORDED PLAT FOR FINAL DIMENSION, EASEMENT, & BUILDING SETBACK INFORMATION.
5. HOUSE PAD ELEVATIONS DEPICTED WITH BOLD OUTLINES AND NOTED WITH THIS SYMBOL. INDICATE THAT DEEP FOOTINGS OR DEEP FOUNDATIONS MAY BE REQUIRED.
6. A DRAINAGE PLAN HAS BEEN DEVELOPED FOR THIS SUBDIVISION AND IS ON FILE WITH THE CITY OF WICHITA, KANSAS. DRAINAGE INTENT SHALL REMAIN AS DEPICTED OR AS MODIFIED WITH THE APPROVAL OF THE CITY ENGINEER OF THE CITY OF WICHITA, KANSAS. NO OBSTRUCTIONS WHICH IMPEDE THE FLOW OF THIS DRAINAGE PLAN SHALL BE ALLOWED.
7. ALL ELEVATIONS SHOWN ARE CITY OF WICHITA DATUM.
8. ALL LOTS WITHIN SOUTHERN RIDGE 3RD ADDITION SHALL HAVE A 5 FOOT INTERIOR SIDEYARD SETBACK.
9. BASEMENT SEWER SERVICE CAUTION! - CONTRACTOR SHALL VERIFY SEWER DEPTH PRIOR TO CONSTRUCTION AND SHALL TAKE NECESSARY MEASURES TO UPSIZE SERVICE OR INSTALL SERVICE LINE THROUGH FOOTING TO MAINTAIN BASEMENT SERVICE.

PRELIMINARY GRADING FOR FUTURE PHASES

REVISED TO FINAL 12/27/05 BY AEG



Baughman		SOUTHERN RIDGE 4TH ADDITION SUBDIVISION GRADING PLAN WICHITA, KANSAS	
Baughman Company, P.A. 315 Bill St. Wichita, KS 67211 P 316-262-7271 F 316-262-0149 ENGINEERING SURVEYING PLANNING LANDSCAPE ARCHITECTURE		PROJECT NUMBER: 17919 DESIGN: BLC/TRK DRAWN: BLC/TRK APPROVED: 12/17/02 DATE: 11/18/2004	
REVISIONS:		SCALE: none SHEET: 1 OF 2	
F:\CRA\B\SOUTHERN RIDGE 4TH\GRADE.DWG			

BENCHMARK:

CITY OF WICHITA DISC - SW CORNER OF THE
INTERSECTION OF MAIZE ROAD AND PARNEE.

44' S. OF Q.
49.8' W. OF Q.
12' E. OF FENCE.
65' SW. OF SEC. COR.

ELEV. = 135.12 CITY DATUM
(1322.52 NGVD29)

CITY OF WICHITA DISC - N. OF THE FRONT LOT
CORNER COMMON TO LOTS 29 AND 30, BLOCK D,
SOUTHERN RIDGE ADDITION.
N. OF FIRE HYDRANT ON TOP OF CURB.

ELEV. = 146.71 CITY DATUM
(1334.11 NGVD29)

CITY OF WICHITA DISC - SE. OF THE NE. CORNER OF
LOT 39, BLOCK D, SOUTHERN RIDGE ADDITION.
E. OF FIRE HYDRANT ON TOP OF CURB.

ELEV. = 146.73 CITY DATUM
(1334.13 NGVD29)



CITY OF WICHITA DISC - SE. OF THE MOST
SOUTHERLY CORNER OF LOT 13, BLOCK B, SOUTHERN
RIDGE ADDITION.
SE. OF FIRE HYDRANT ON TOP OF CURB.

ELEV. = 144.10 CITY DATUM
(1331.50 NGVD29)

--- XXX --- EXISTING CONTOUR
--- XXX --- PROPOSED CONTOUR

APPROVED
DRAINAGE PLAN

12/21/05

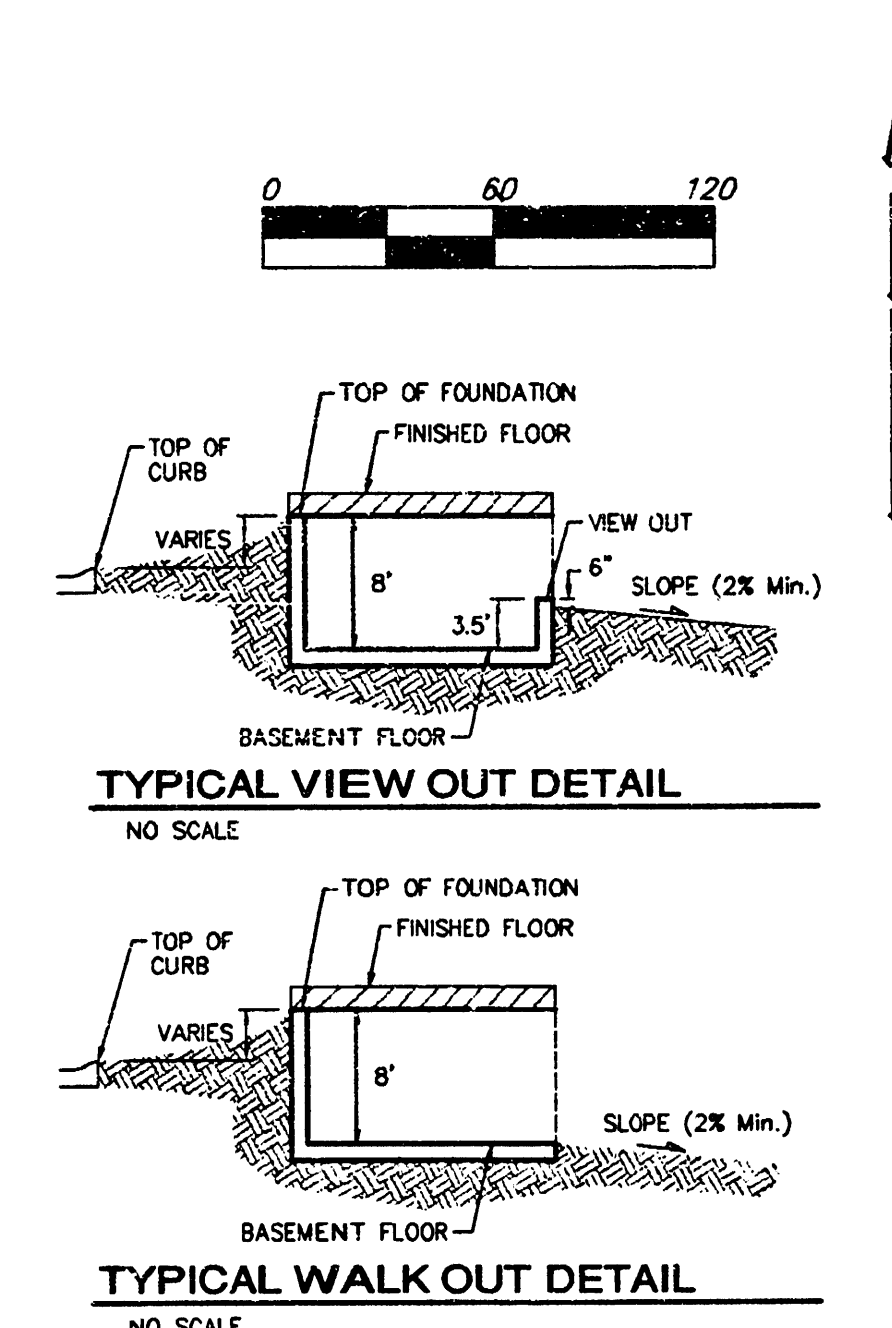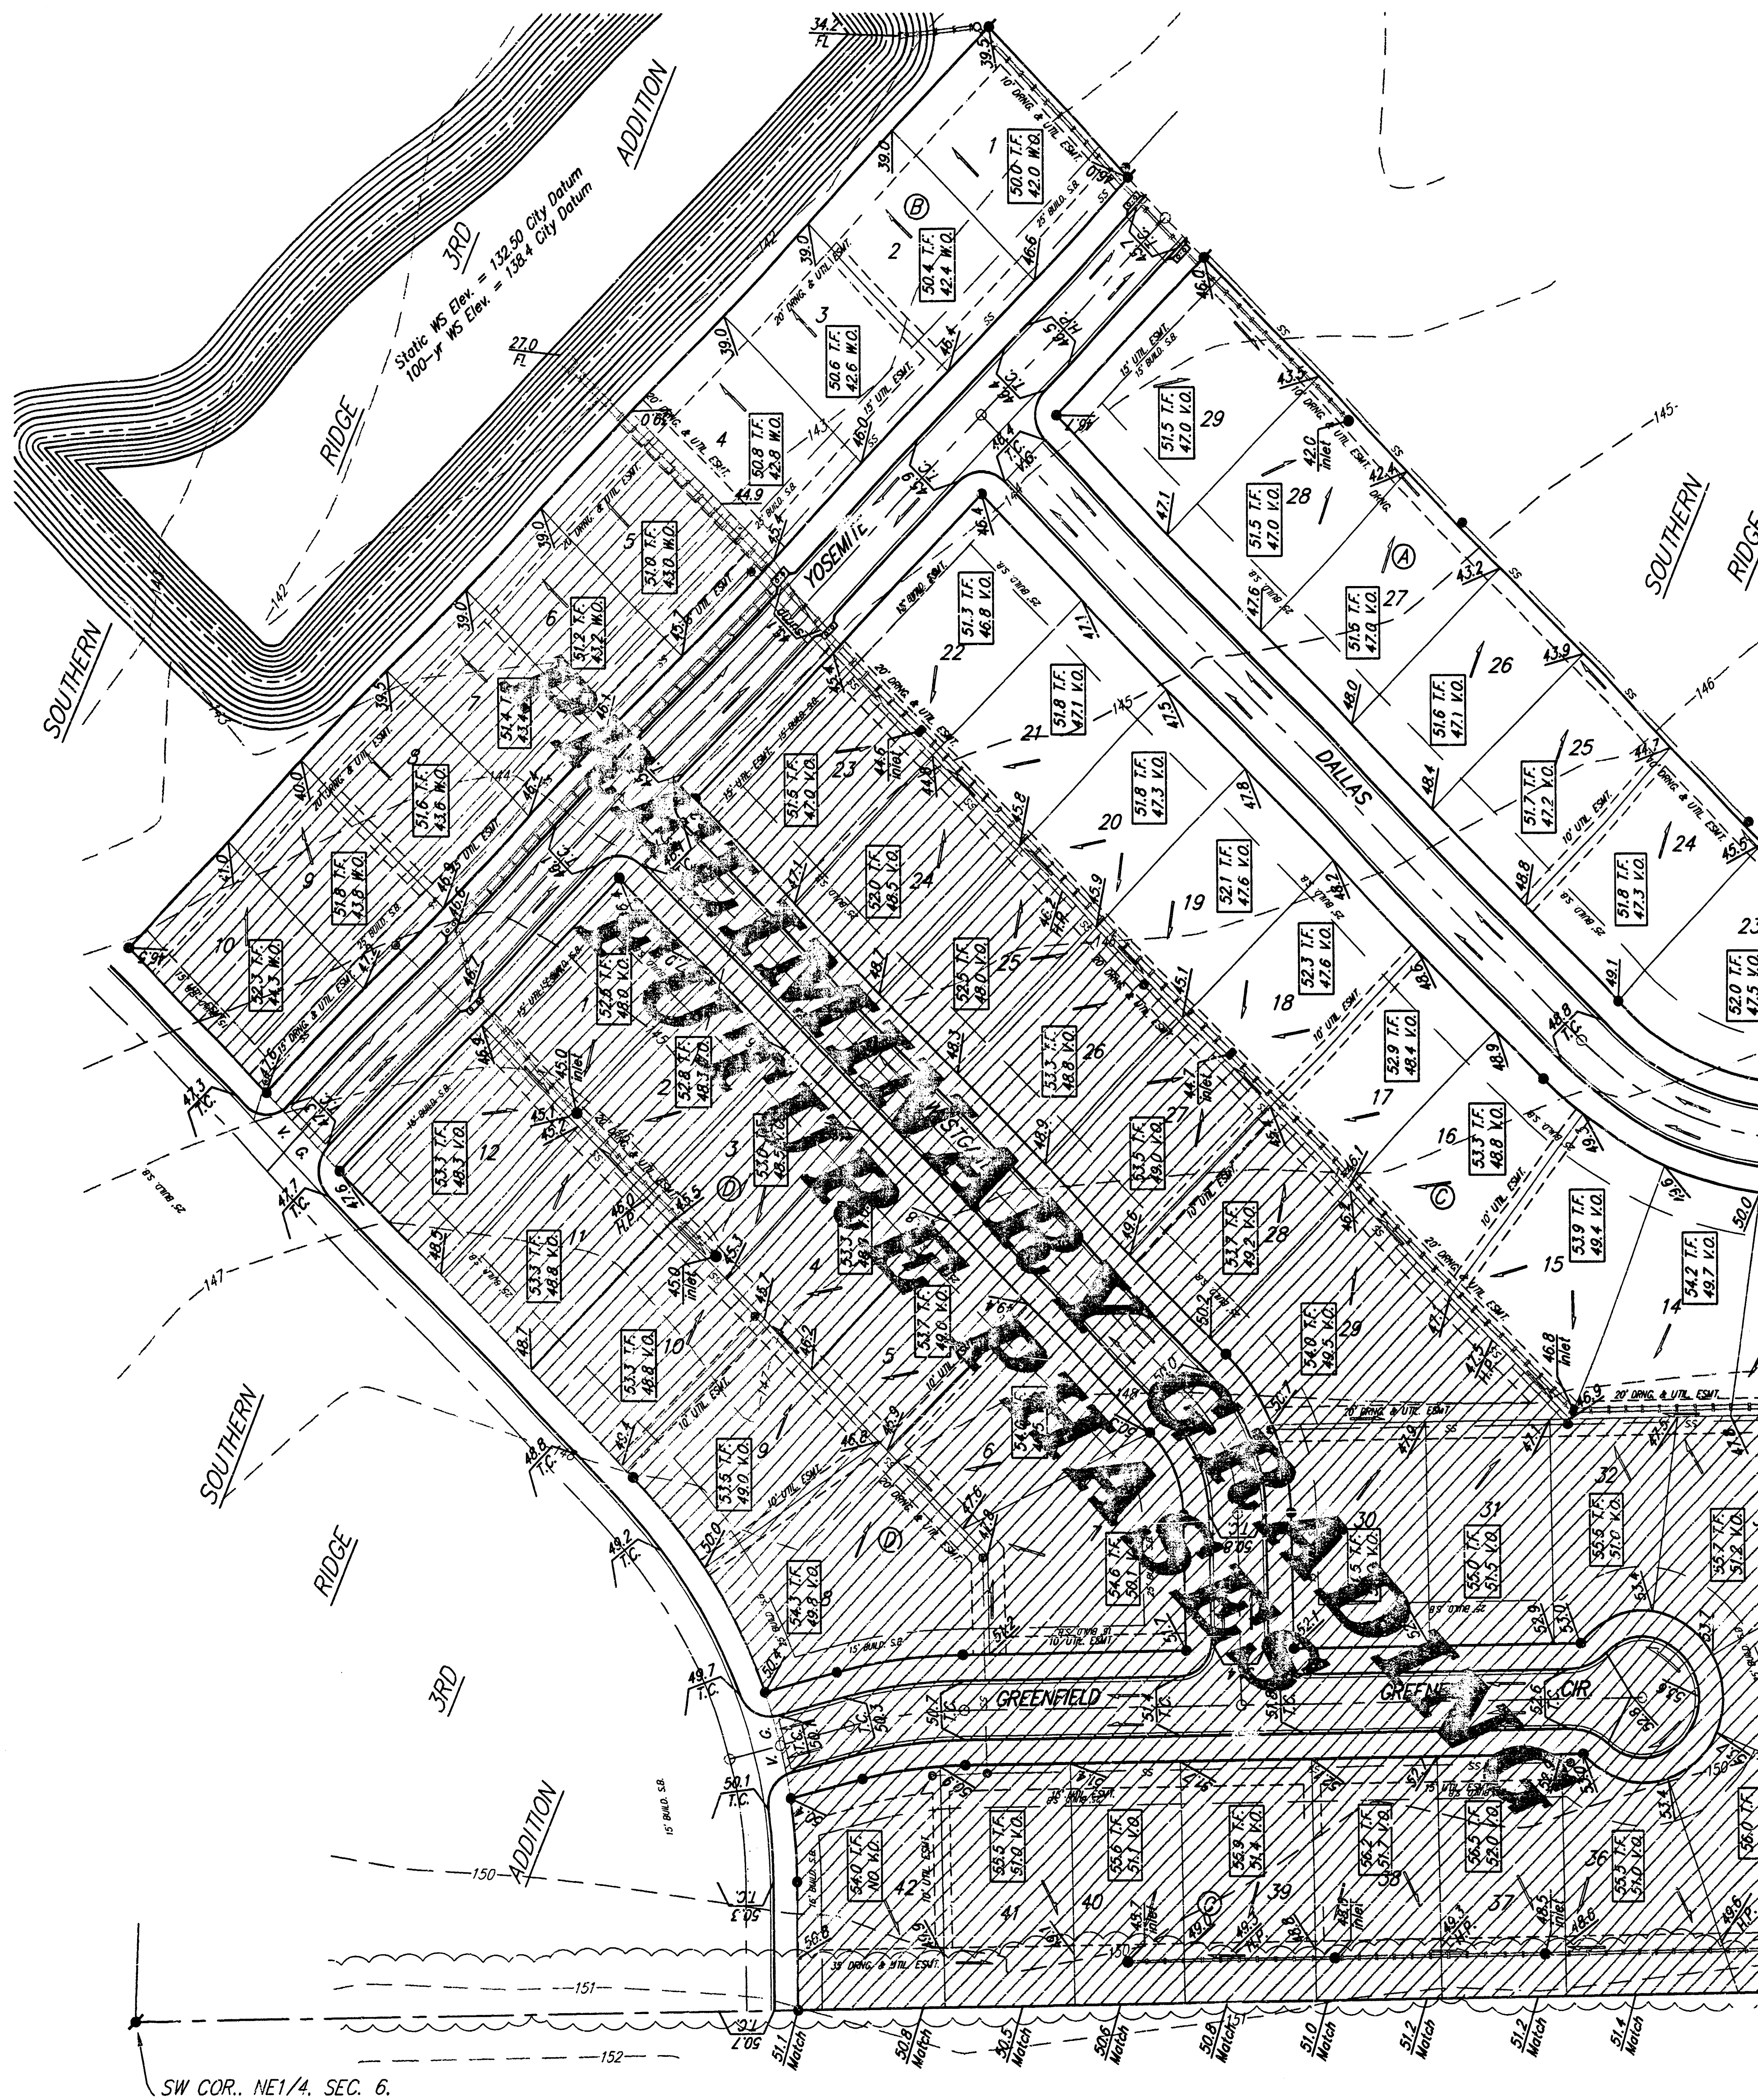

NOTES:

1. PROPOSED TOP OF FOUNDATION ELEVATIONS ARE SHOWN ON PLANS. CONTRACTOR TO SET FINISHED FLOOR AND GARAGE FLOOR ELEVATIONS. ALL STREET ELEVATIONS SHOWN ON PLANS ARE FOR TOP OF CURB (FULL-HEIGHT).

2. THIS GRADING PLAN IS DESIGNED WITH VIEW-OUTS AND WALK-OUTS. ELEVATIONS SHOWN AS XXX V.O. DEPICT VIEW-OUT STRUCTURES. ELEVATIONS SHOWN AS XXX W.O. DEPICT WALK-OUT STRUCTURES.

3. ALL LOTS SHALL MEET MINIMUM PAD REQUIREMENT AS SHOWN ON THE RECORDED PLAT.

MINIMUM BUILDING PAD ELEVATIONS FOR LOWEST OPENING TO THE STRUCTURES		
LOT	BLOCK	CITY DATUM
1-10	B	140.0

4. LOT DIMENSIONS HAVE BEEN OMITTED ON THIS PLAN. REFER TO THE RECORDED PLAT FOR FINAL DIMENSION, EASEMENT, & BUILDING SETBACK INFORMATION.

5. HOUSE PAD ELEVATIONS DEPICTED WITH BOLD OUTLINES AND NOTED WITH THIS SYMBOL. INDICATE THAT DEEP FOOTINGS OR DEEP FOUNDATIONS MAY BE REQUIRED.

6. A DRAINAGE PLAN HAS BEEN DEVELOPED FOR THIS SUBDIVISION AND IS ON FILE WITH THE CITY OF WICHITA, KANSAS. DRAINAGE INTENT SHALL REMAIN AS DEPICTED OR AS MODIFIED WITH THE APPROVAL OF THE CITY ENGINEER OF THE CITY OF WICHITA, KANSAS. NO OBSTRUCTIONS WHICH IMPEDE THE FLOW OF THIS DRAINAGE PLAN SHALL BE ALLOWED.

7. ALL ELEVATIONS SHOWN ARE CITY OF WICHITA DATUM.

8. ALL LOTS WITHIN SOUTHERN RIDGE 3RD ADDITION SHALL HAVE A 5 FOOT INTERIOR SIDEYARD SETBACK.

9. BASEMENT SEWER SERVICE CAUTION - CONTRACTOR SHALL VERIFY SEWER DEPTH PRIOR TO CONSTRUCTION AND SHALL TAKE NECESSARY MEASURES TO UPSIZE SERVICE OR INSTALL SERVICE LINE THROUGH FOOTING TO MAINTAIN BASEMENT SERVICE.

PRELIMINARY GRADING FOR FUTURE PHASES

REVISED TO FINAL 12/27/05 BY AEG



SOUTHERN RIDGE 4TH ADDITION	
SUBDIVISION GRADING PLAN	
WICHITA, KANSAS	
Baughman	
Baughman Company, P.A. 11550 N. 115th St., Overland Park, KS 66211 P 316.347.7271 F 316.347.0149	
ENGINEERING SURVEYING PLANNING LANDSCAPE ARCHITECTURE	
PROJECT NUMBER	DESIGN
BLG/TRK	BLG/TRK
APPROVED	APPROVED
11/15/2004	11/15/2004
SCALE	SCALE
noted	noted
SHEET	SHEET
2 OF 2	
F:\GRADE\SOUTHERN RIDGE 4TH\GRADE.DWG	