


DRAINAGE PLAN STONEBRIAR ADDITION WICHITA, SEDGWICK COUNTY, KANSAS

47TH STREET SOUTH

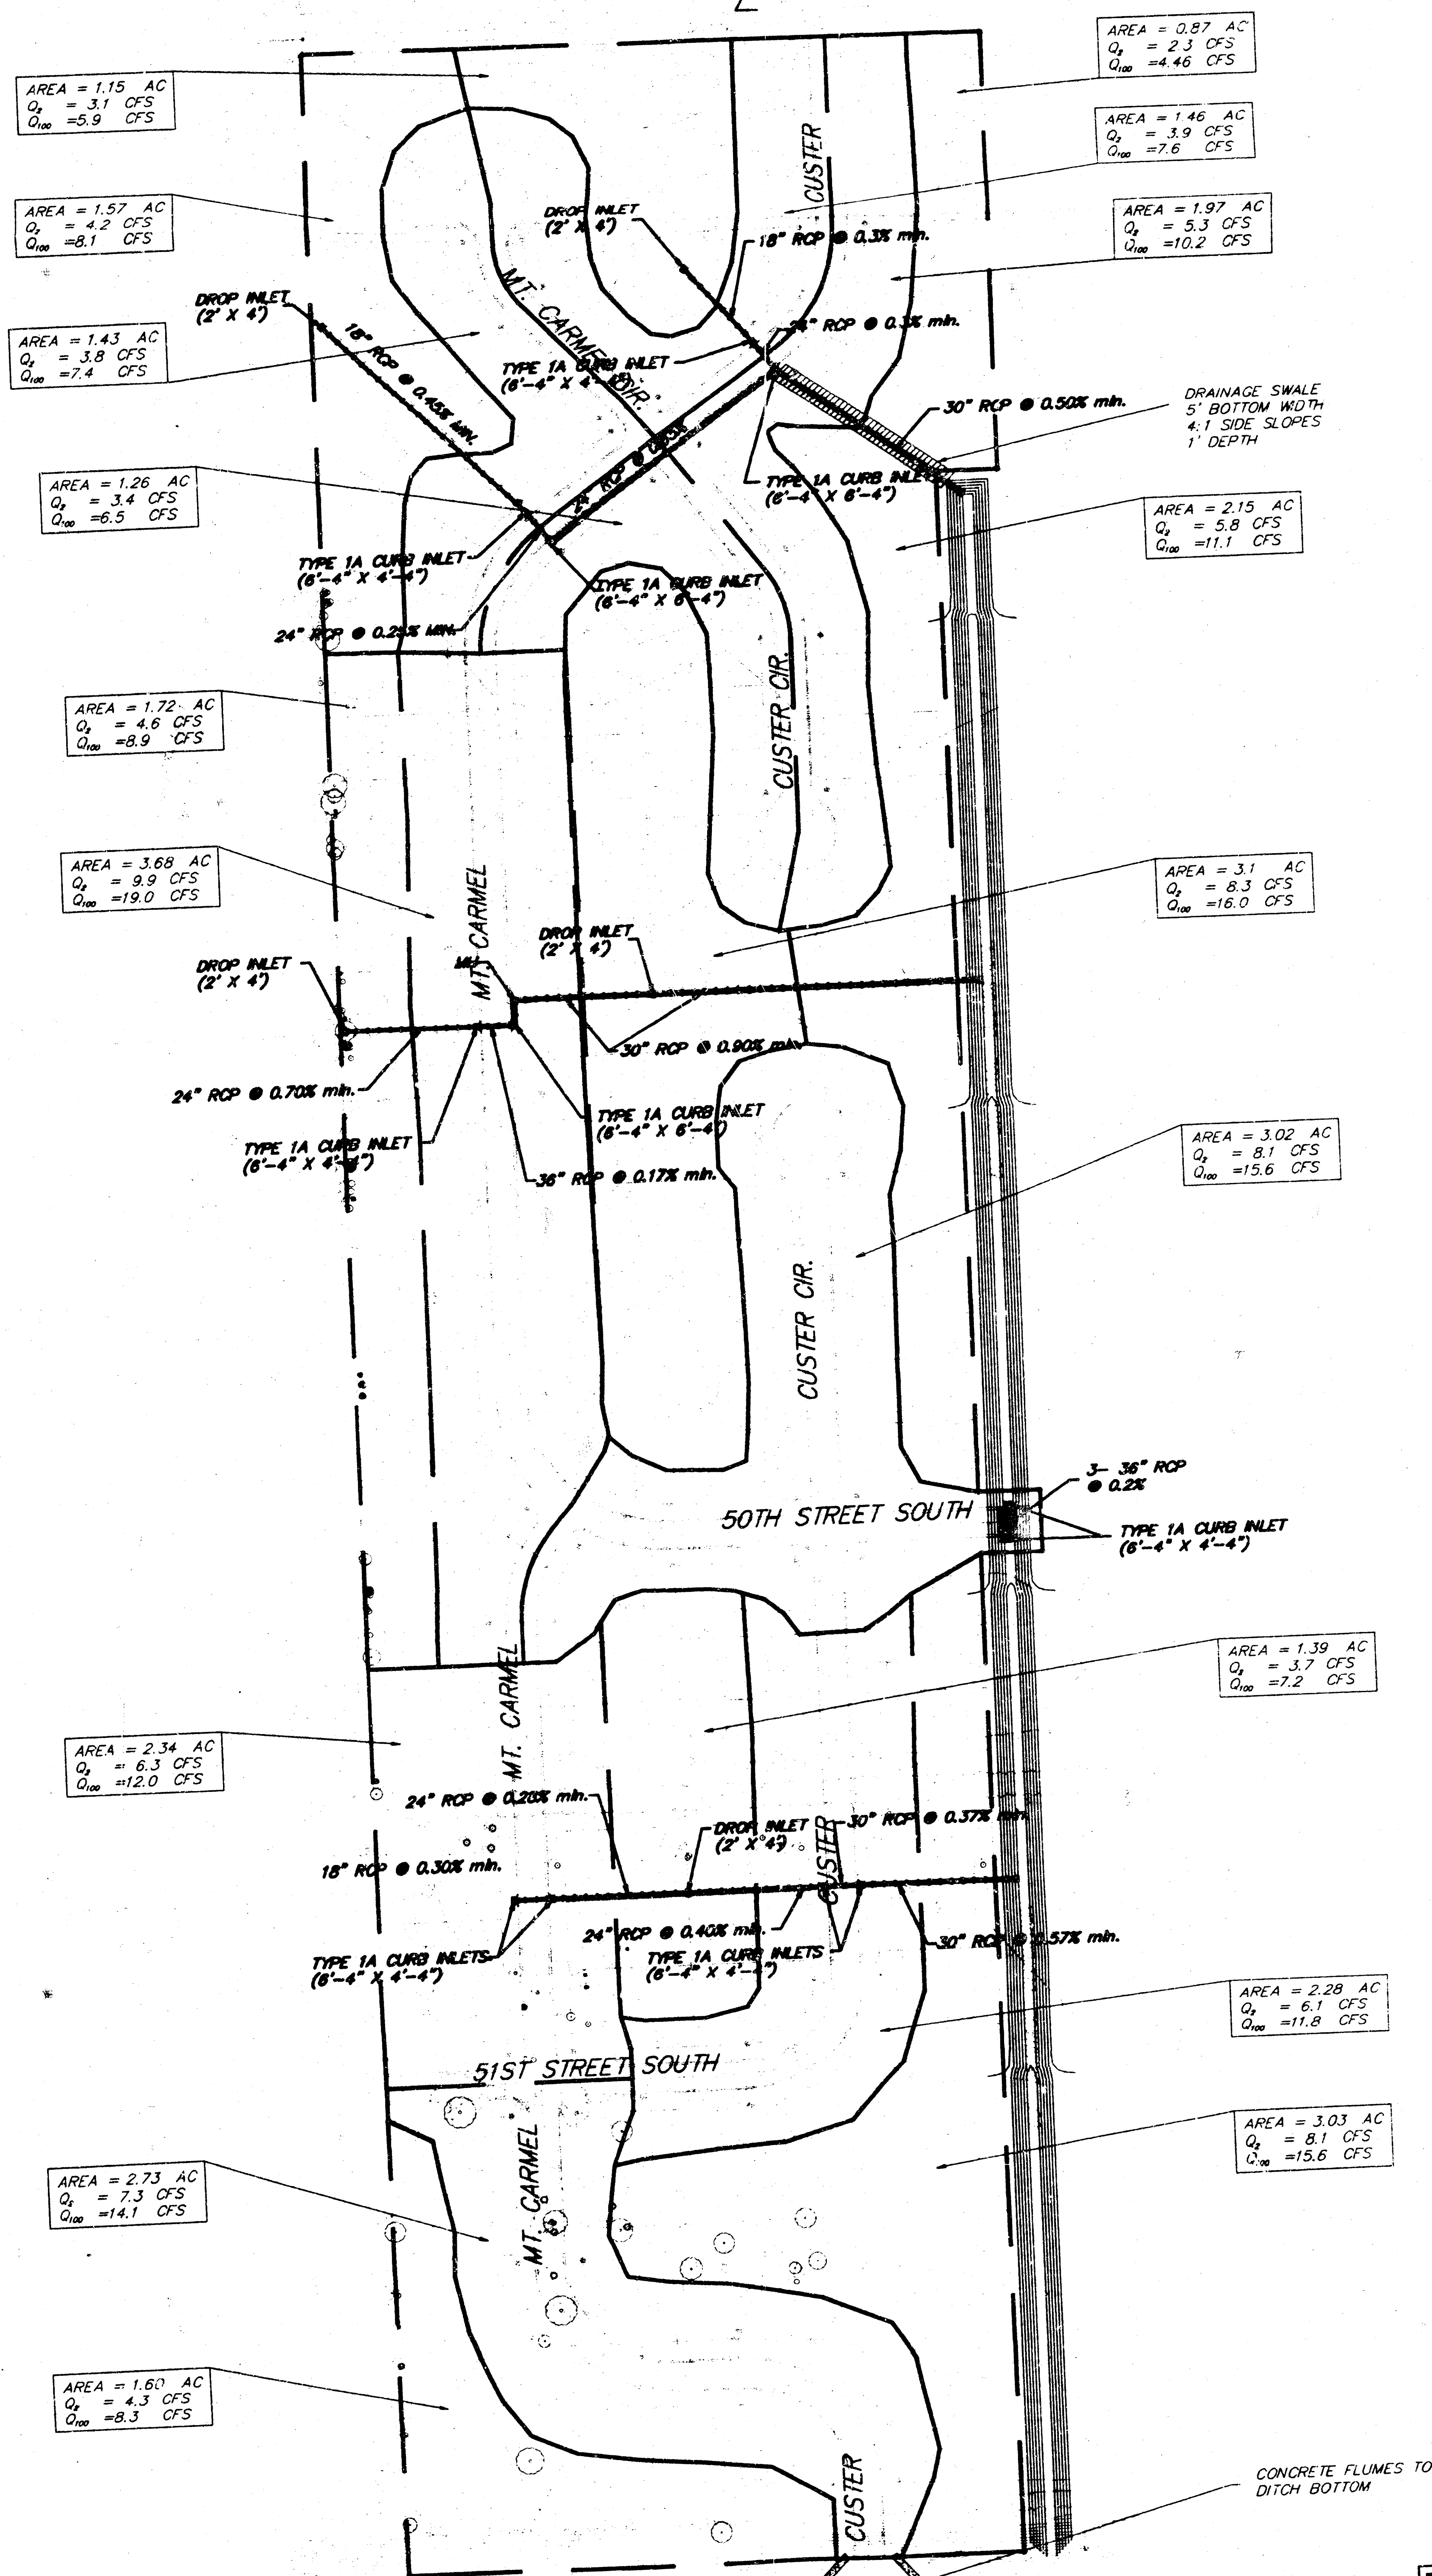

RUNOFF DATA CALCULATED BY
RATIONAL METHOD USING A
RUNOFF COEFFICIENT OF 0.7

SCALE 1" = 100'
JUNE 17, 1996

BAUGHMAN COMPANY P.A.
ENGINEERING, SURVEYING & PLANNING
116-262-1271 • 315 S.W. 4th St. • WICHITA, KANSAS 67202


Railroad Spike in Power Pole
Located 27' South and 402' East
of the Northwest Corner of the
NE 1/4, Section 24, T-7-S,
R-1-W.

Elevation = 92.98 City Datum

City of Wichita Disc Located
44' North and 30' East of the
Centerlines of 47th Street South
and Meridian.

Elevation = 91.78 City Datum

Scale: 1" = 60'
• = Iron

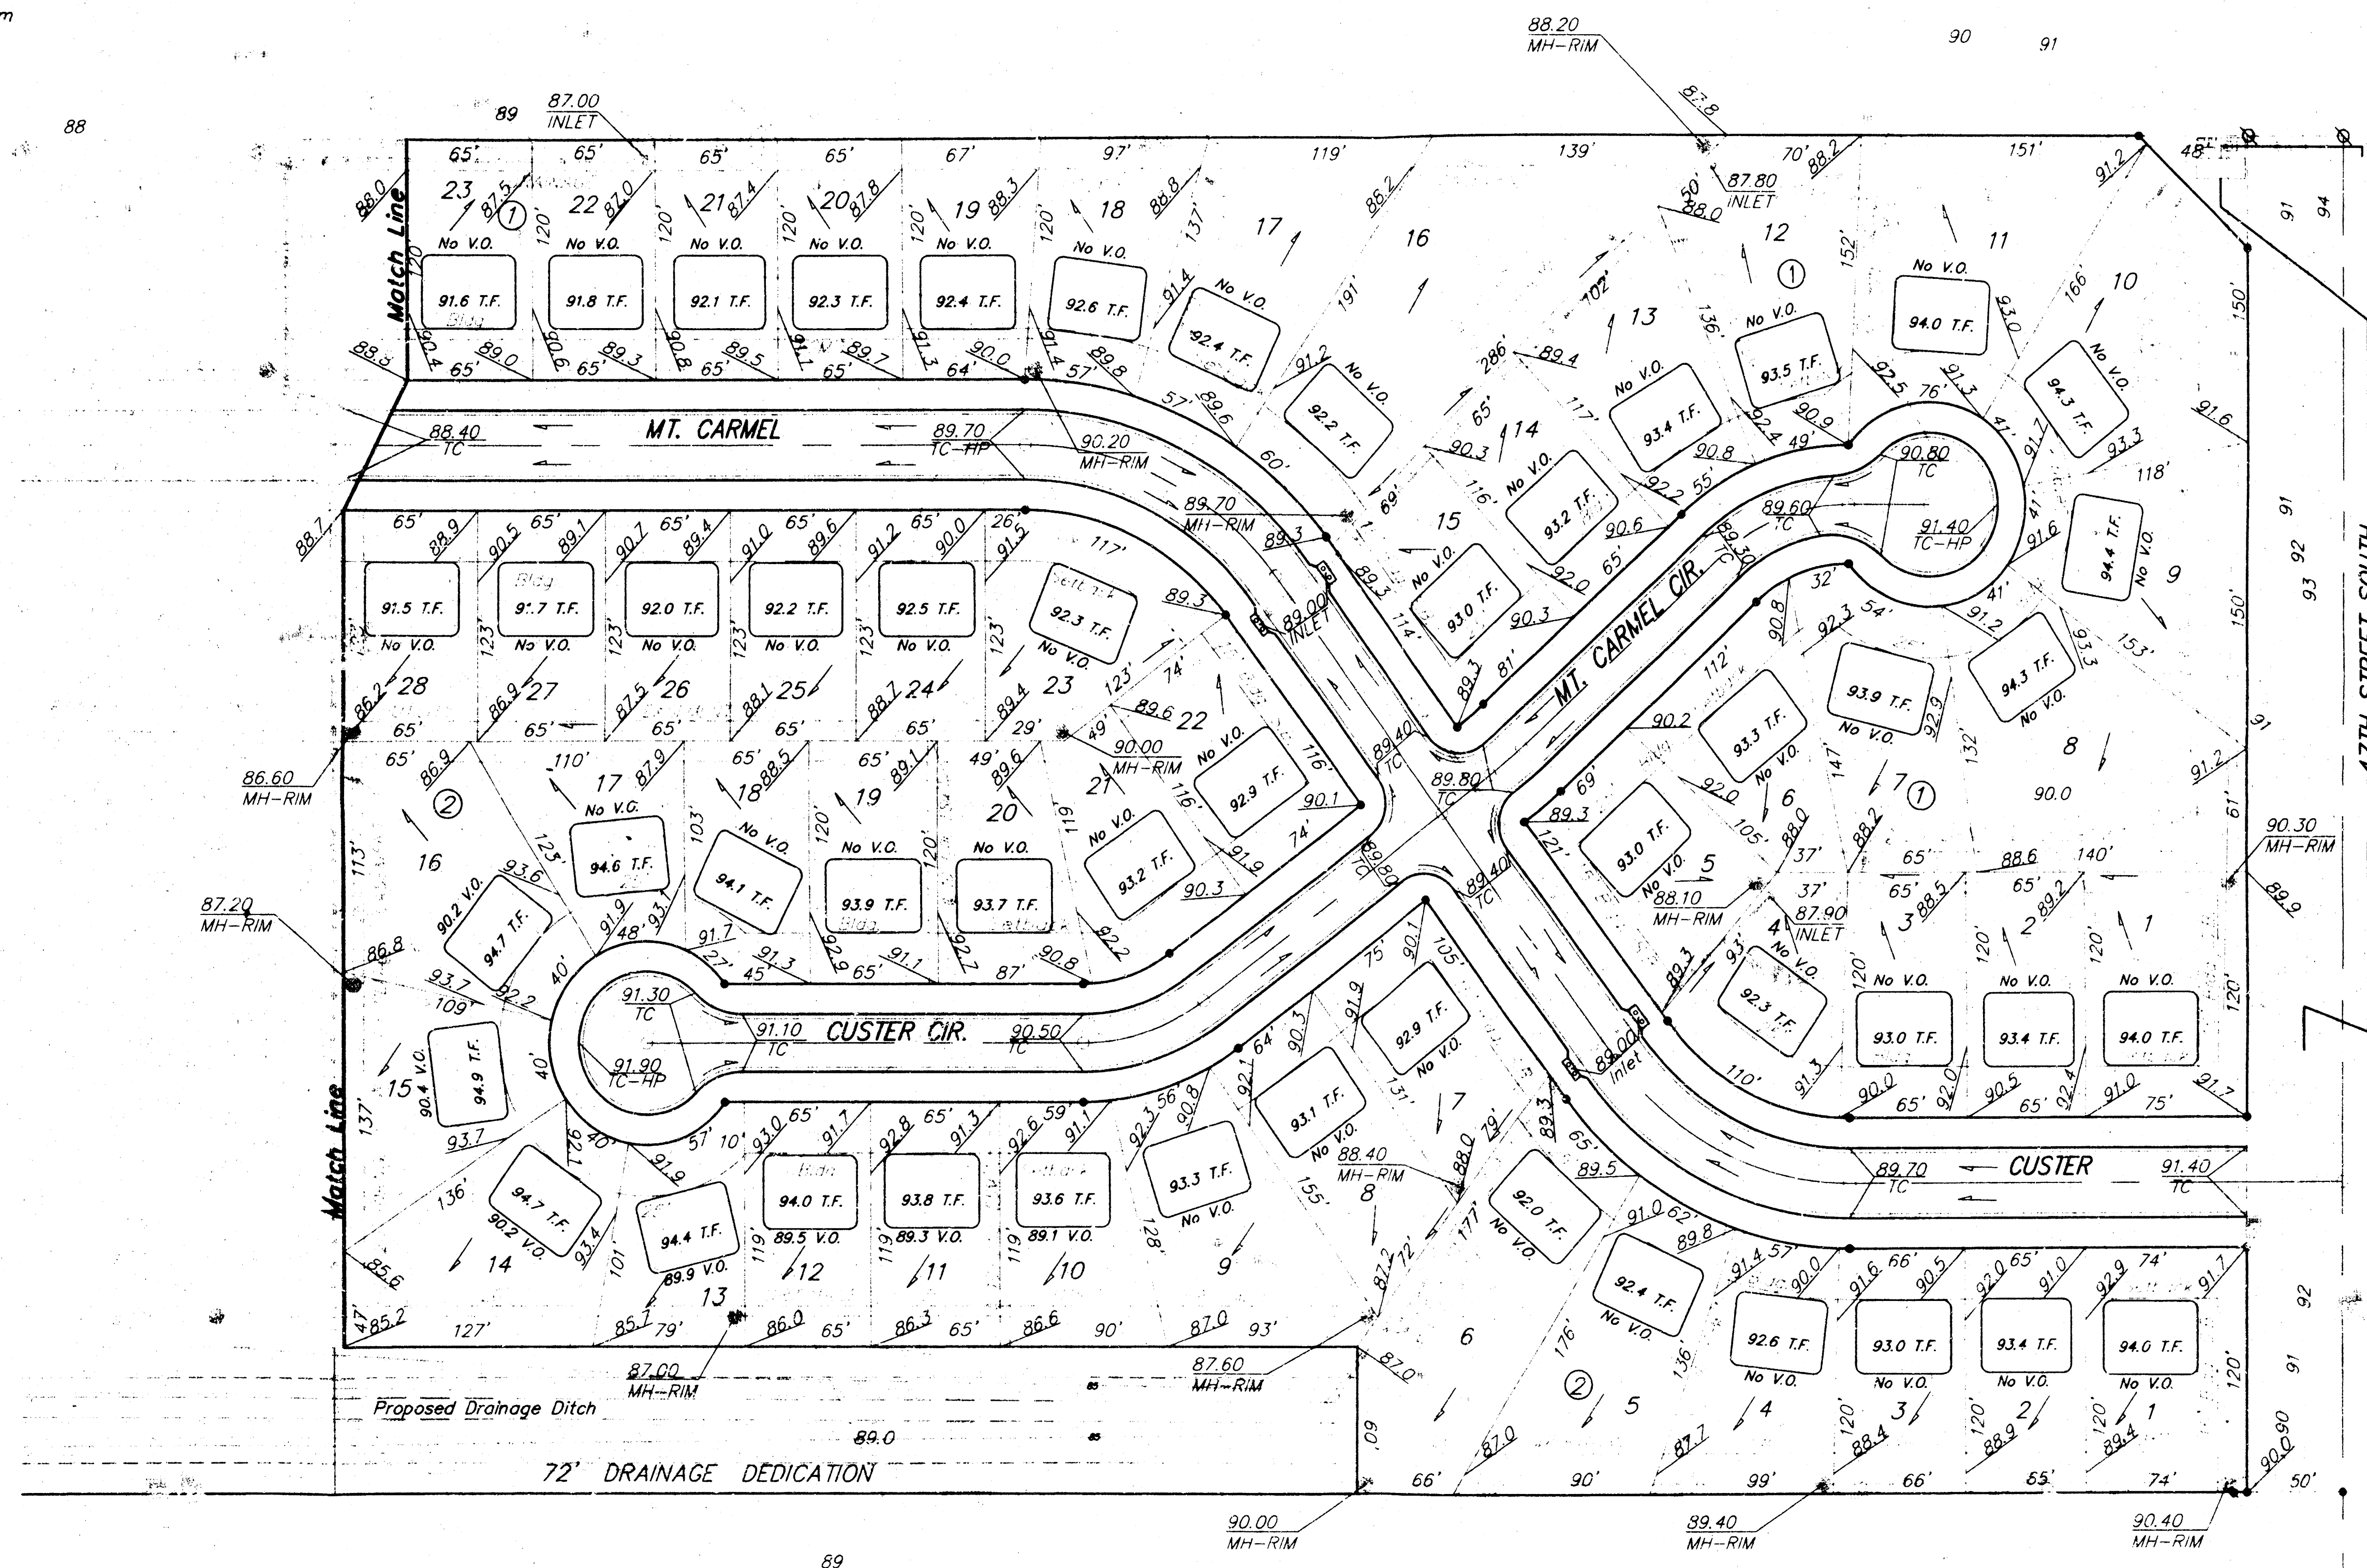


NOTE:

Proposed top of foundation elevations are
shown on plans. Contractor to set finished
floor and garage floor elevations.

All street elevations shown on plans
are for top of curb (full height).

View-out elevations are denoted as
XX.X V.O.

MINIMUM BUILDING PAD ELEVATIONS FOR LOWEST OPENING TO THE STRUCTURES				
LOT	BLOCK	CITY DATUM	M.S.L.	
6	2	89.0	1276.40	
9-10	2	89.0	1276.40	
11-14	2	88.0	1275.40	
44	2	88.0	1275.40	
45-50	2	87.0	1274.40	
1-7	4	86.0	1273.40	
8-9	4	85.0	1272.40	
16-18	4	85.0	1272.40	
5-8	5	86.0	1273.40	

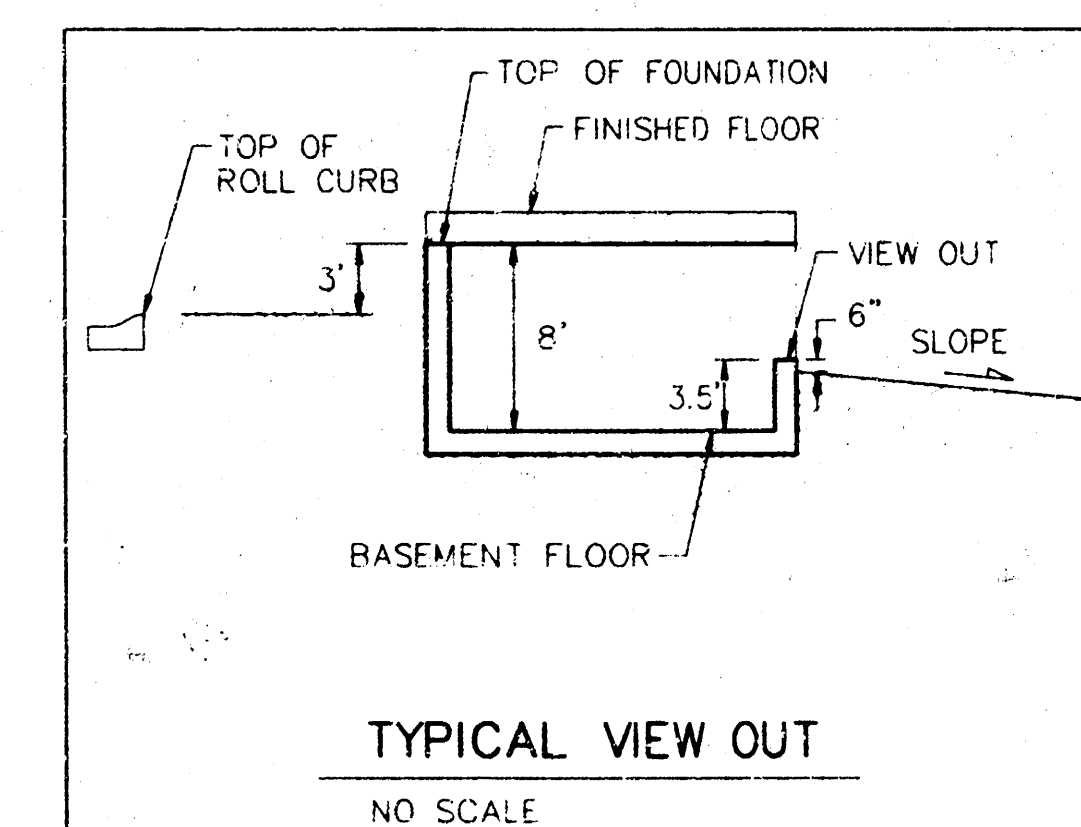

APPROVED
DRAINAGE PLAN

STONEBRIAR ADDITION				
LOT GRADE PLAN				
WICHITA, KS				
BAUGHMAN COMPANY P.A.				
ENGINEERING, SURVEYING, & PLANNING				
PROJECT NUMBER				
DESIGN	DRAWN	APPROVED	DATE	SCALE
			11-14-76	NOTED
SHEET				1
OF				2


Railroad Spike in Power Pole
Located 27' South and 402' East
of the Northwest Corner of the
NE 1/4, Section 24, TWP. 27-S,
R-1-W.

Elevation = 92.98 City Datum

City of Wichita Disc Located
44' North and 30' East of the
Centrines of 47th Street South
and Meridian.

Elevation = 91.78 City Datum

Scale: 1" = 60'
• = Iron

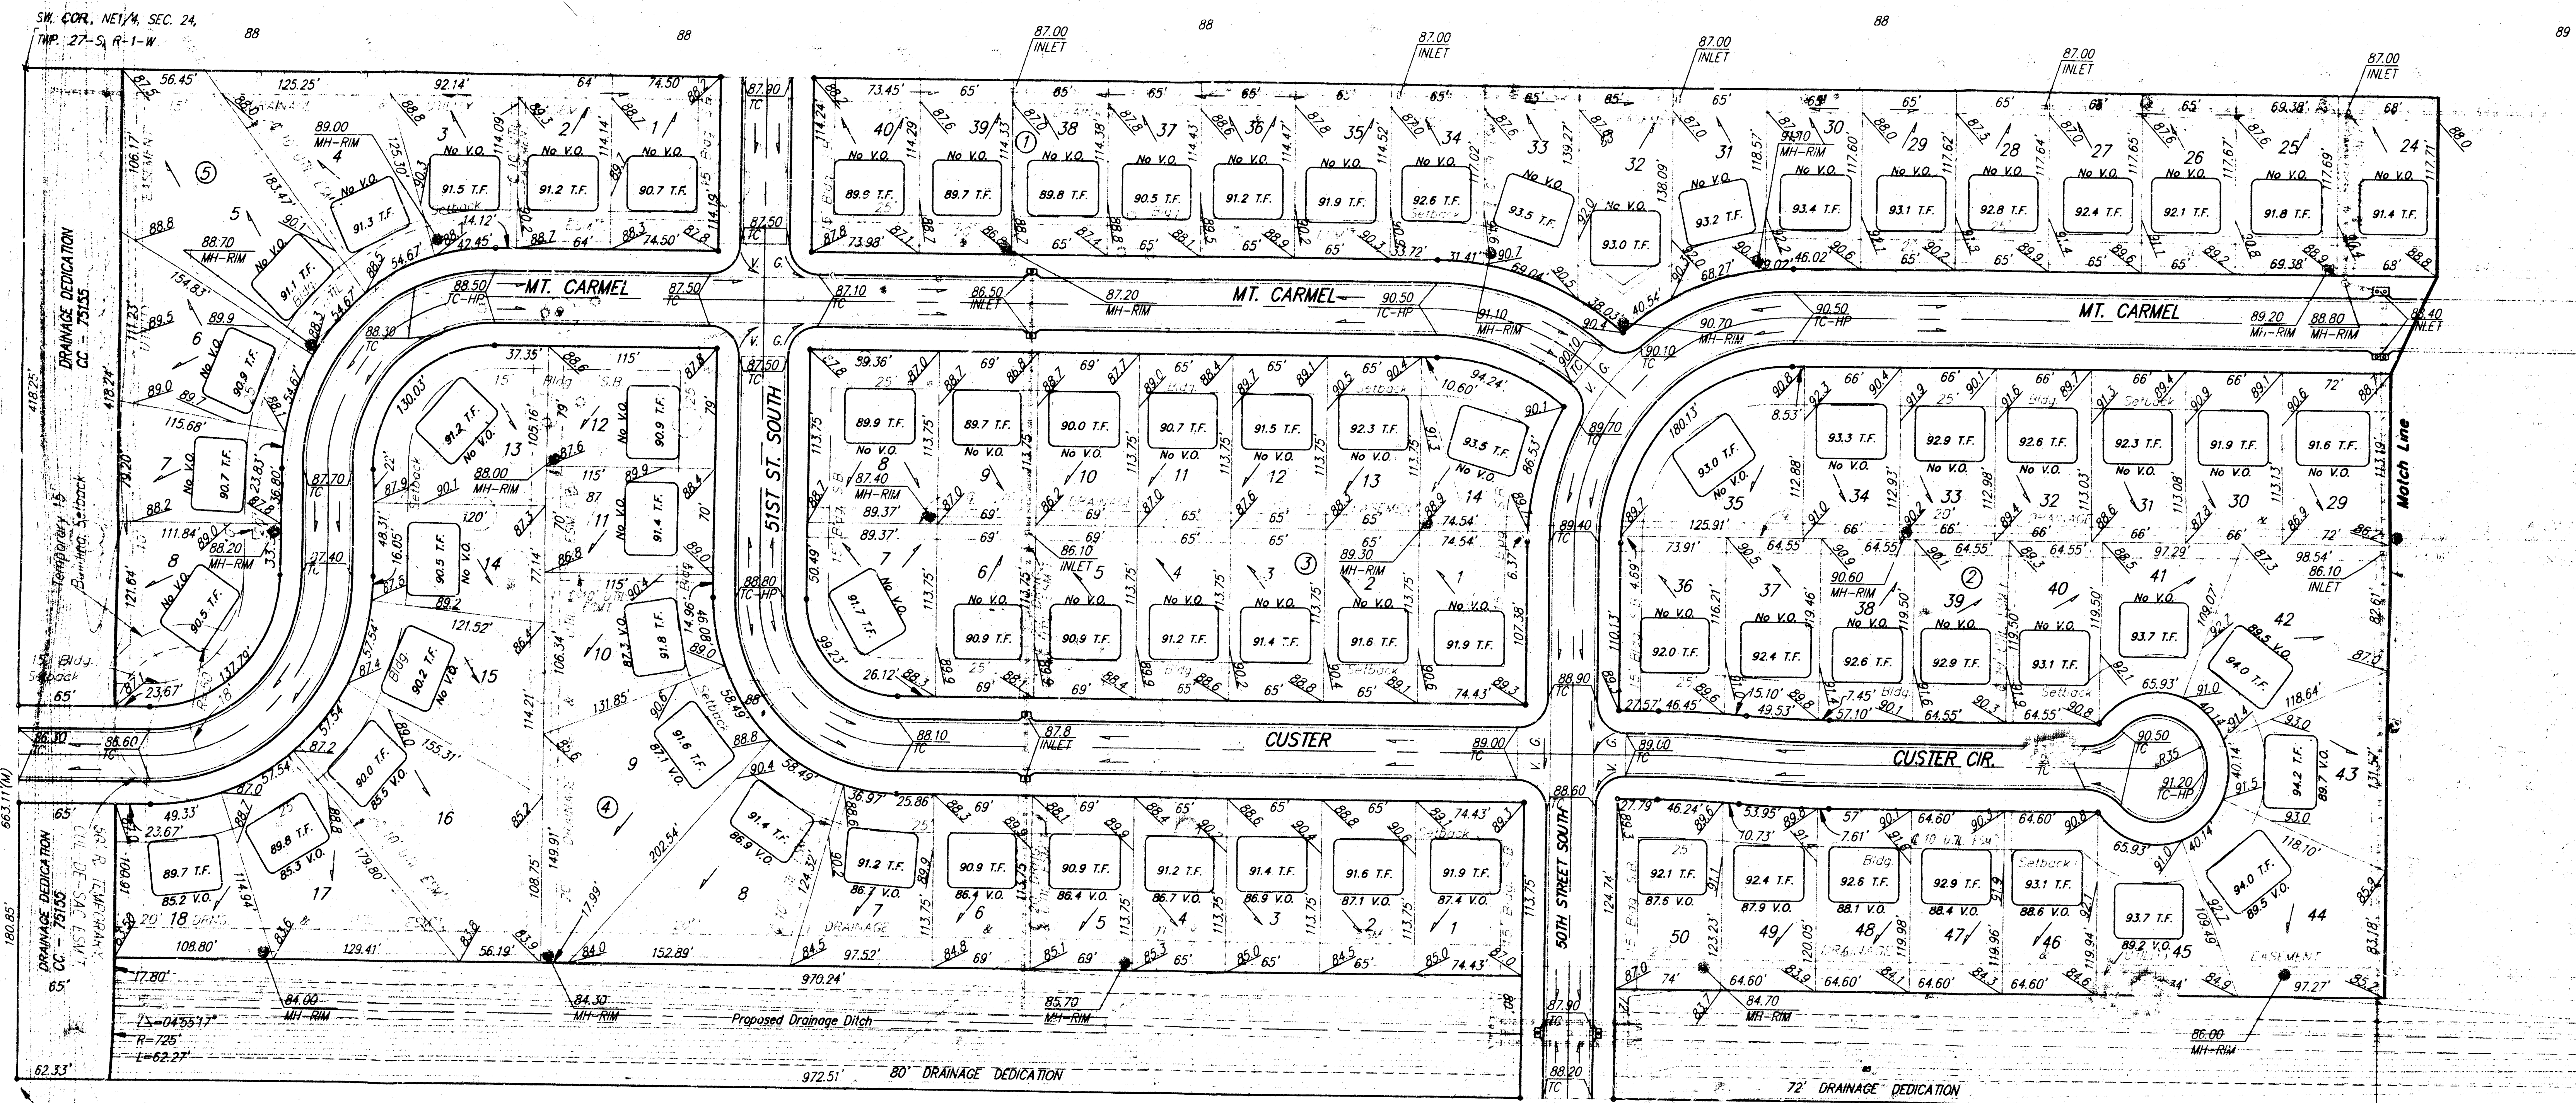

SE COR. W1/2, W1/2, NE1/4,
SEC. 24, TWP. 27-S, R-1-W


NOTE:

Proposed top of foundation elevations are
shown on plans. Contractor to set finished
floor and garage floor elevations.

All street elevations shown on plans
are for top of curb (full height).

View-out elevations are denoted as
XX.X V.O.

LOT	BLOCK	BLOCK	
		CITY DATUM	M.S.L.
6	2	88.0	1276.40
9-10	2	88.0	1276.40
11-14	2	88.0	1275.40
44	2	88.0	1275.40
45-50	2	87.0	1274.40
1-7	4	86.0	1273.40
8-9	4	85.0	1272.40
16-18	4	85.0	1272.40
5-8	5	86.0	1273.40

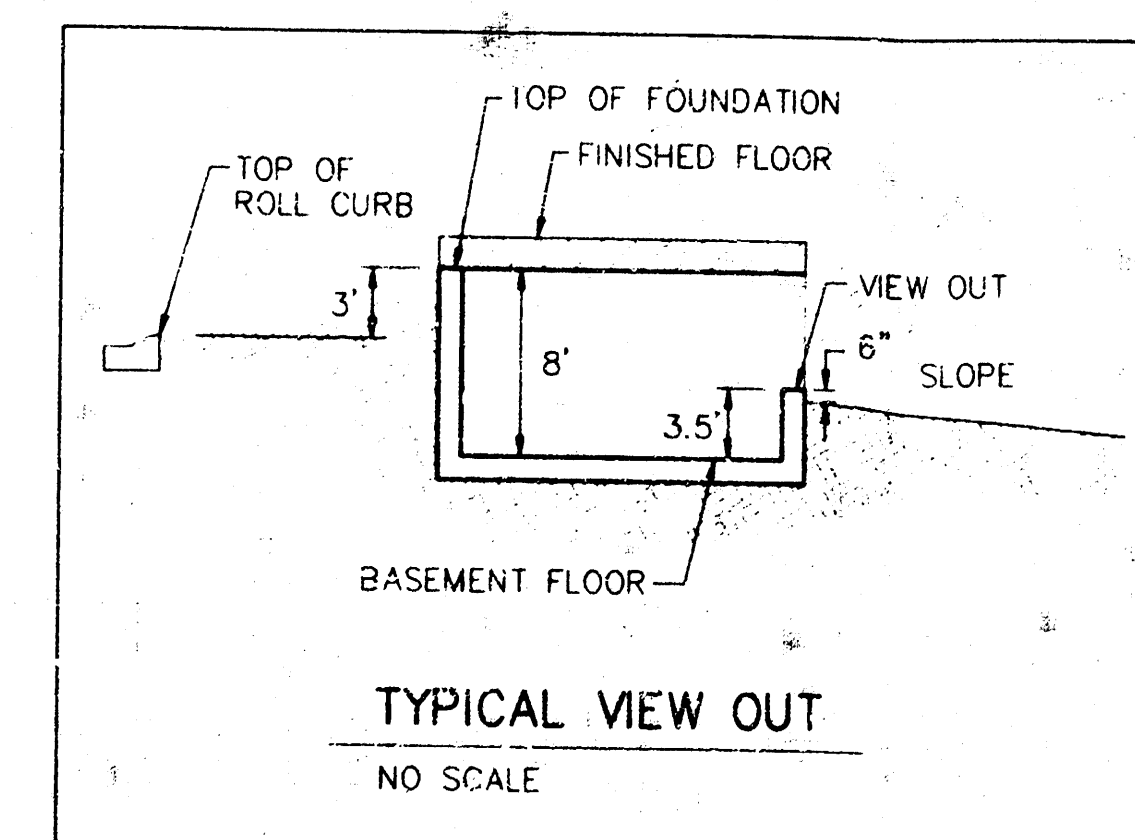

STONEBRIAR ADDITION				
LOT GRADE PLAN				
WICHITA, KANSAS				
BAUGHMAN COMPANY P.A.				
ENGINEERING, SURVEYING, & PLANNING				
316 - 66 - 2271 • 515 ELLIS • WICHITA, KANSAS 67211				
PROJECT NUMBER		SHEET		
DESIGN		DRAWN		2
APPROVED		DATE		2
10-04-98		SCALE		
		NOTED		