

Proposed Detention Pond
 Static Pool = 192.0
 Ditch No. = 19A.95


P & P JANSEN ESTATES FARM 840
 ZONED R-1

N.W. COR. S.W. 1/4
 SEC. 4, T27N, R2E

CLUBHOUSE/RECREATION CENTER

HARRY B. BROWN JR. & DIANA KITCH
 ZONED R-1

- LEGEND**
- Drainage Direction - Minor Storm
 - Drainage Direction - Major Storm
 - Proposed Storm Water Sewer & Inlet
 - Proposed Valley Gutter
 - Proposed Top of Curb Elevation
 - Drainage Basin Boundary
 - Drainage Subbasin Boundary
 - ⊙ Node Identification

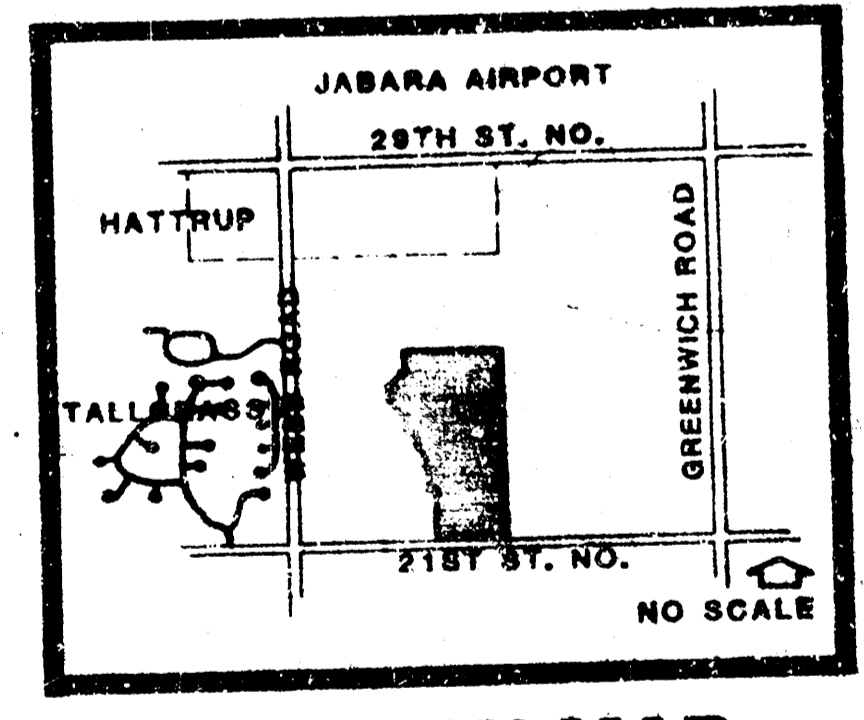

LOCATION MAP




SCALE: 1" = 100'

DRAINAGE PLAN

TALLGRASS EAST 4TH ADD.

PROFESSIONAL ENGINEERING CONSULTANTS, P.A.
 ENGINEERS
 WICHITA, KANSAS

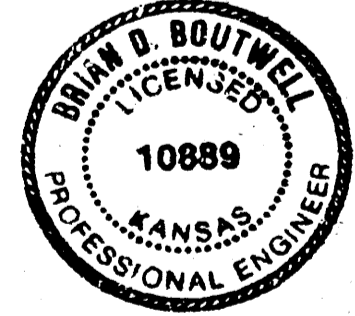

TALLGRASS EAST 3RD ADD

WITCHES DRIVE/SPURRY CORN, 2108 N. 22ND ST. NORTH, WICHITA, KS, 67260



BILL G. YUNG DESIGN
 4612 E. 29TH STREET NORTH, WICHITA, KS 67220
 313-628-4477

sheet	project	TALLGRASS EAST 3RD ADD.	sheet title	PRELIMINARY PLAN	date	rev.
-------	---------	-------------------------	-------------	------------------	------	------