


TOBEN ADDITION
(DRAINAGE)

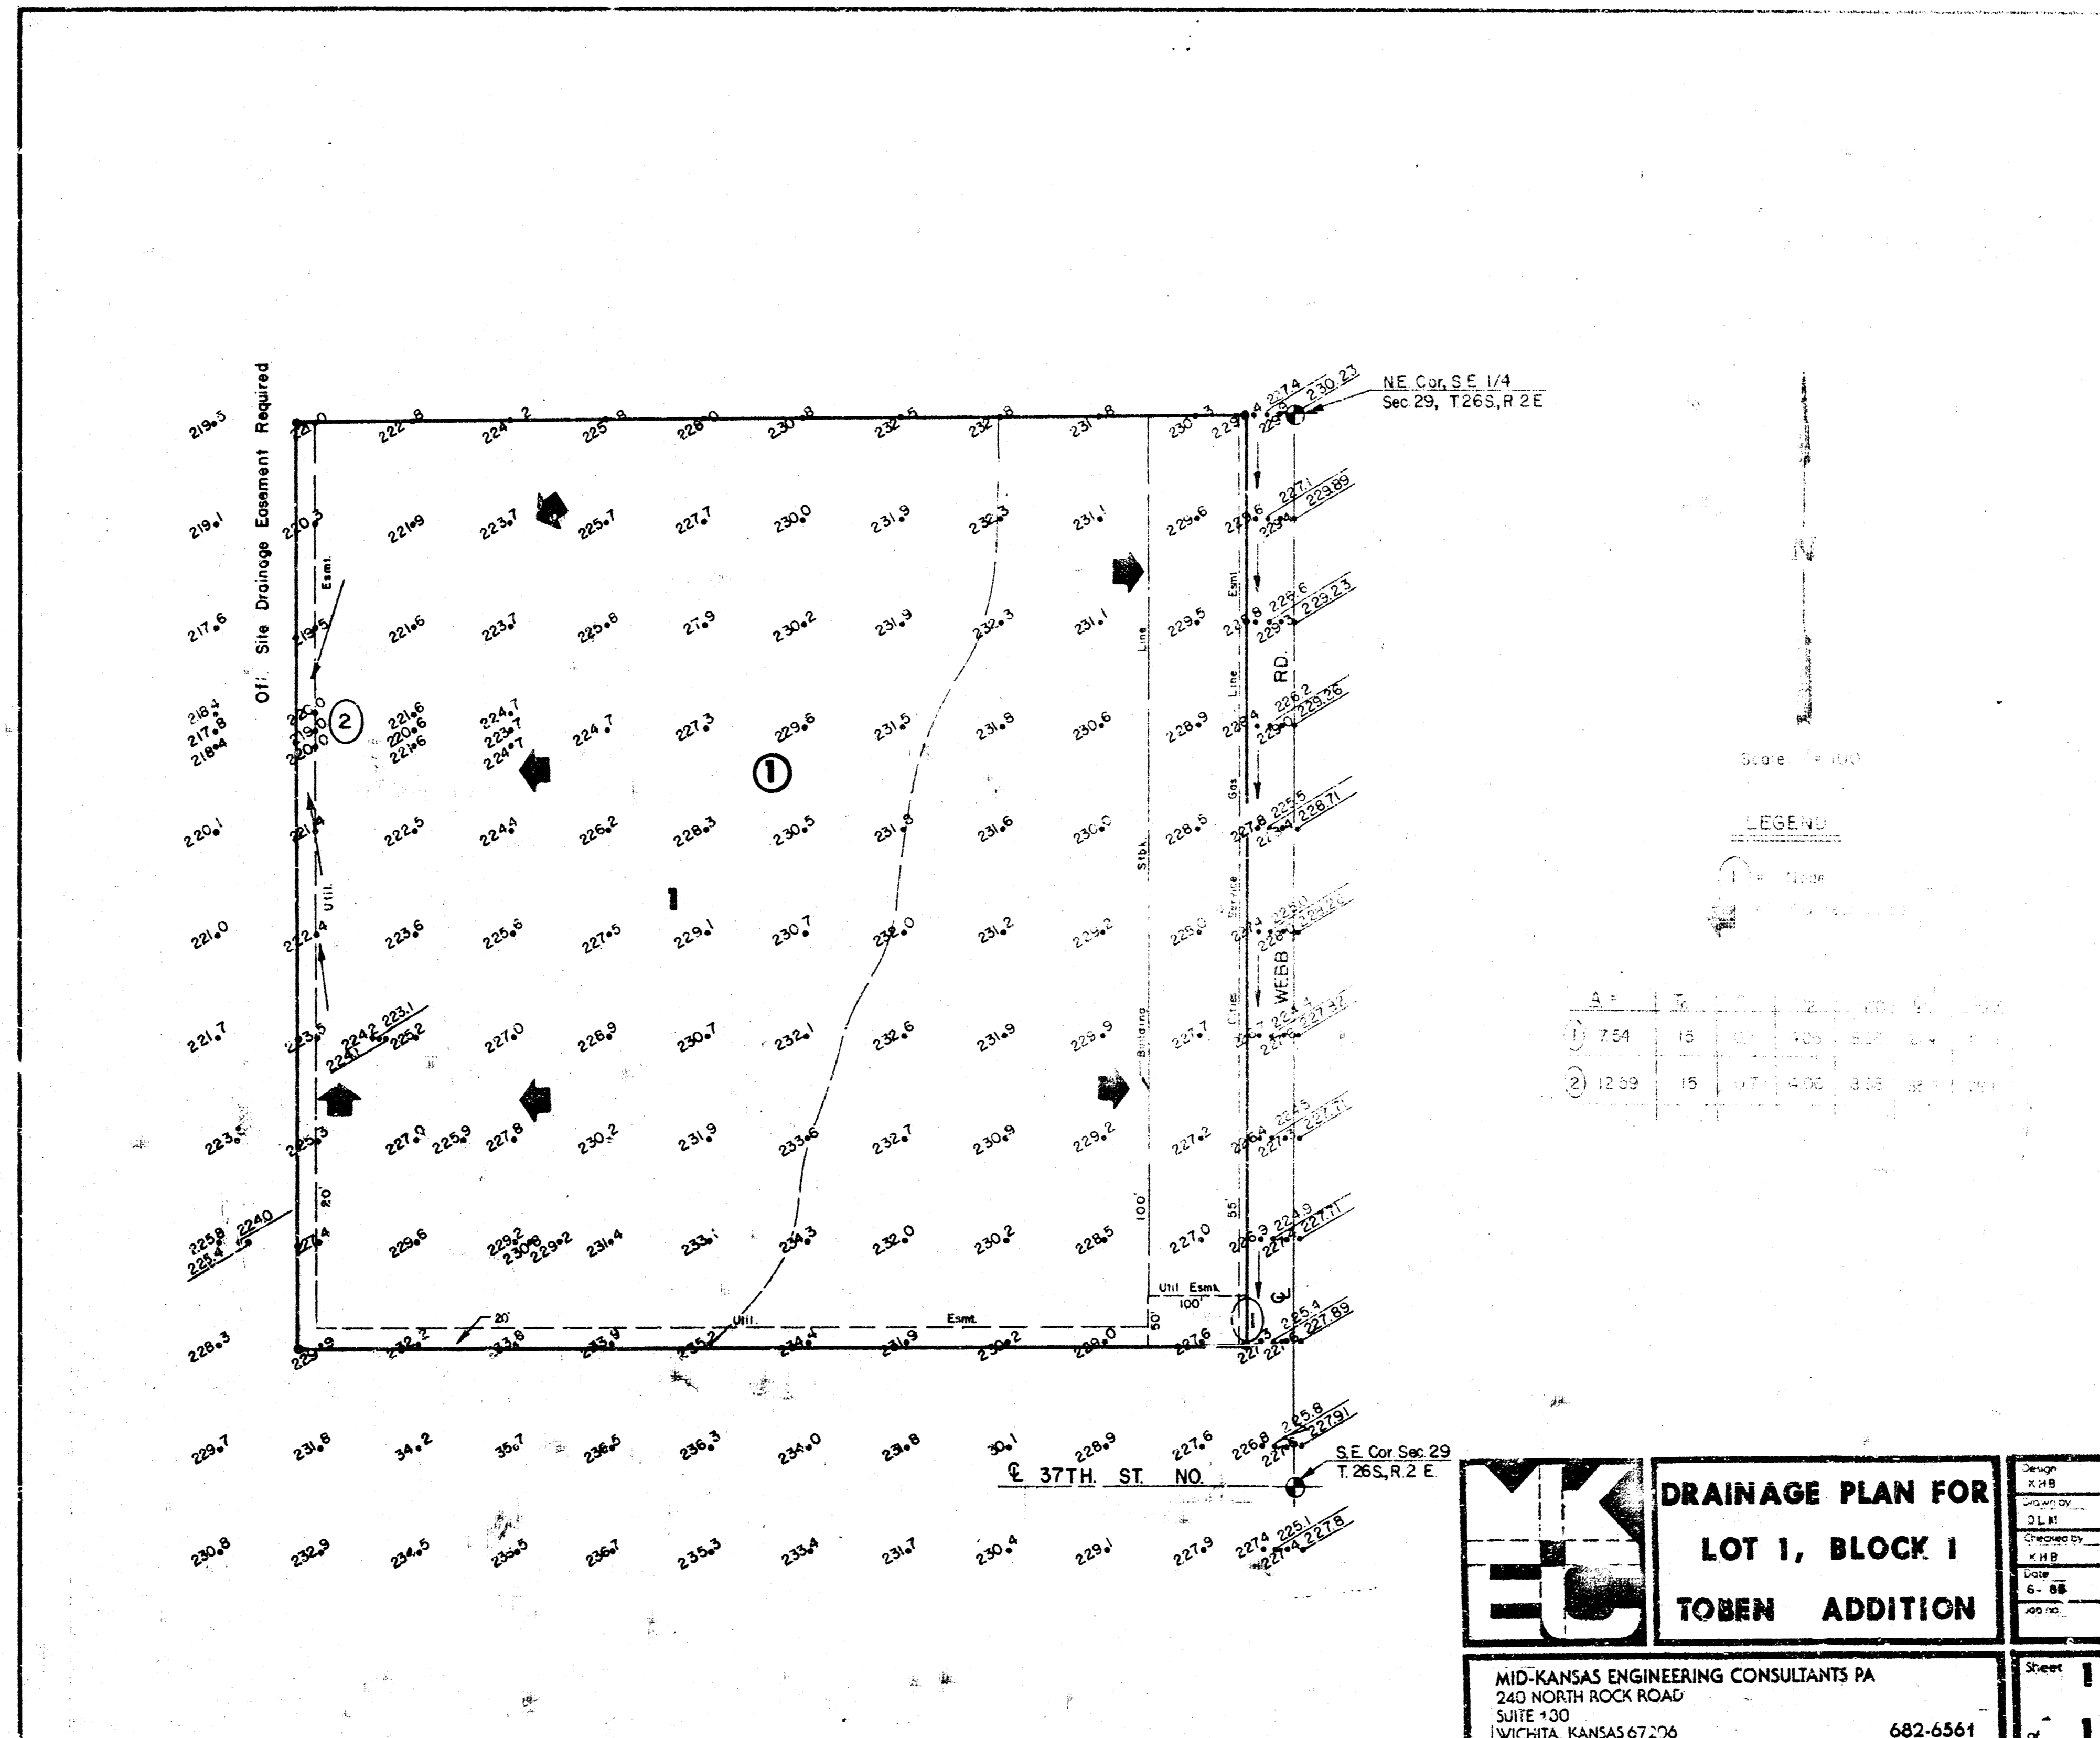

Scale 1" = 100'

LEGEND

Symbol	Description
①	7.54 15 10 125 50 100
②	12.59 15 17 470 325 100

	DRAINAGE PLAN FOR LOT 1, BLOCK 1 TOBEN ADDITION	Drawn by KHB Checked by KHB Date 6-88 Job No. 682-6561
	MID-KANSAS ENGINEERING CONSULTANTS PA 240 NORTH ROCK ROAD SUITE 100 WICHITA, KANSAS 67206	Sheet 1 of 1