


**GRADING PLAN FOR
THE VILLAGE AT WATERFORD
AN ADDITION TO WICHITA, SEDGWICK COUNTY, KANSAS**




SCALE: 1" = 30'

LEGEND

• IRON

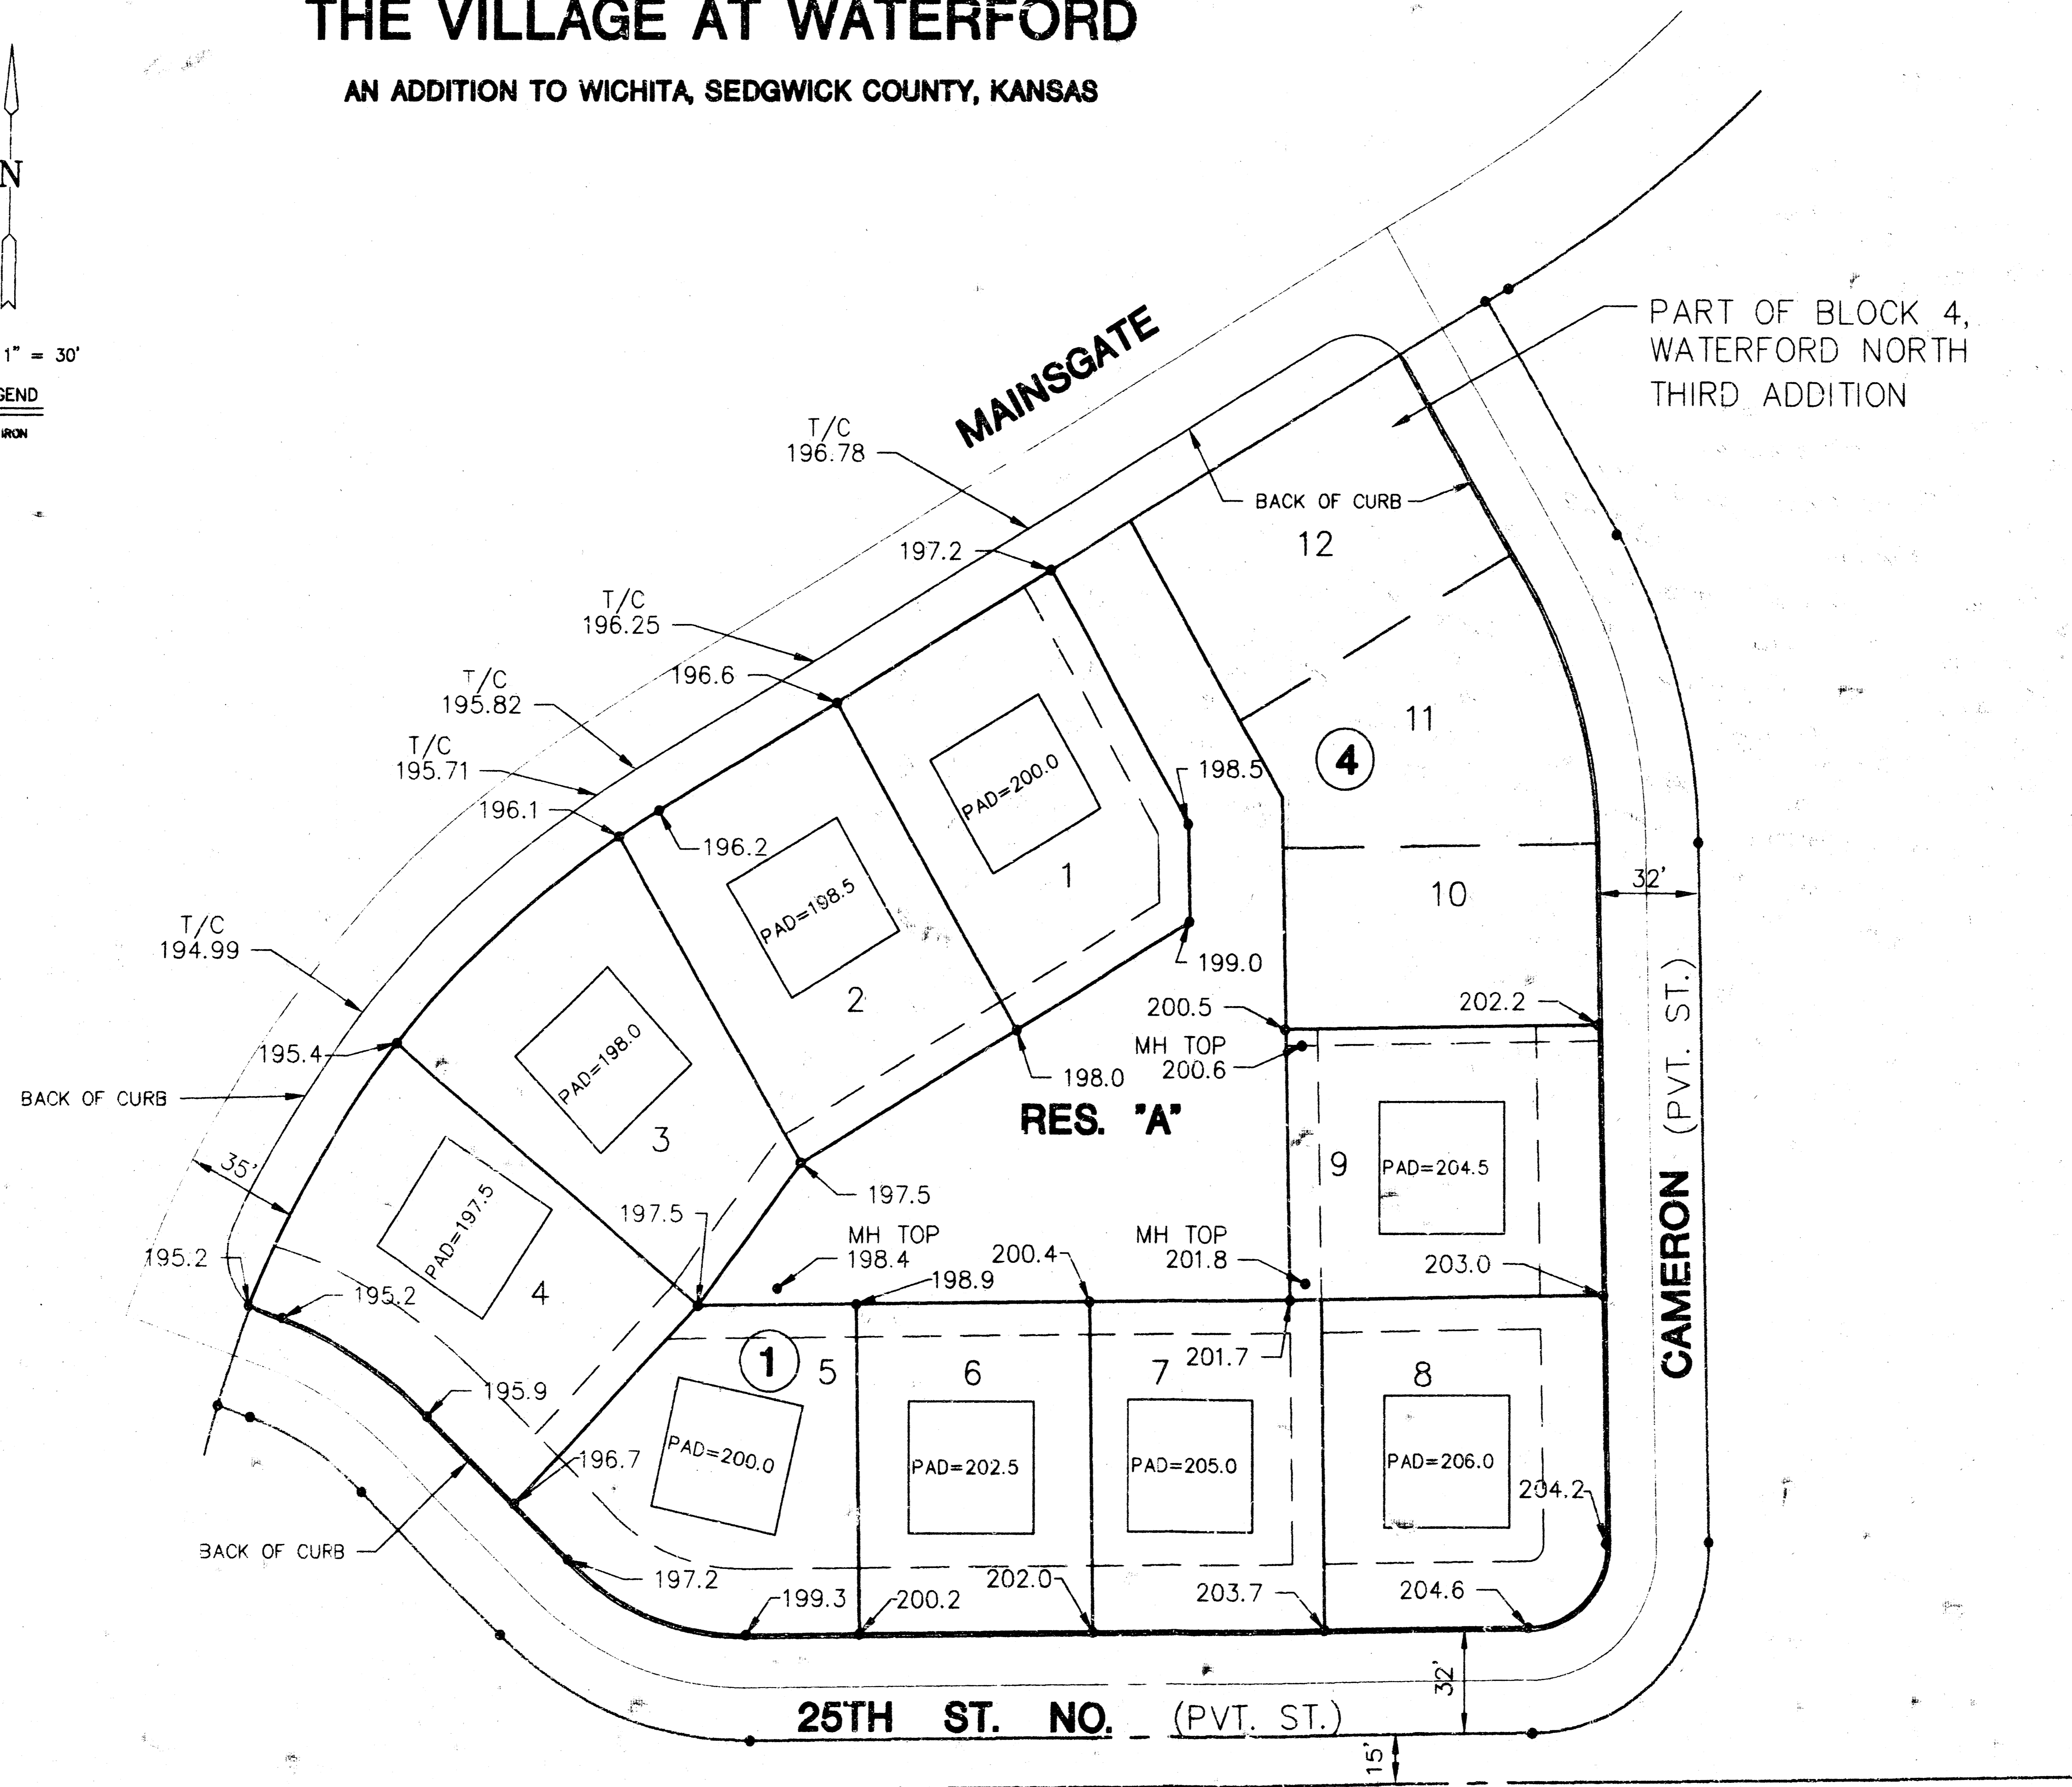

**APPROVED
DRAINAGE PLAN**

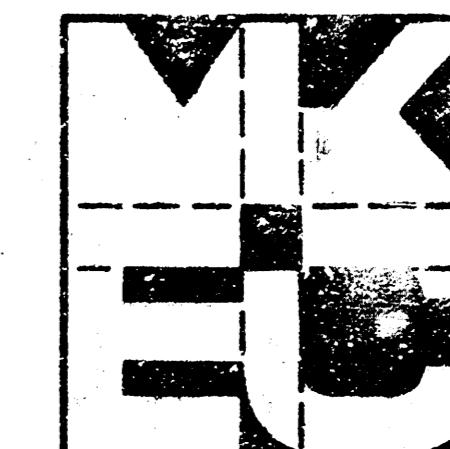

**VILLAGE AT
WATERFORD**
GRADING PLAN

Design
YCB
Drawn by
YCB
Checked by
KB
Date
6/93
JOB NO.
WTRFDGRD

MID-KANSAS ENGINEERING CONSULTANTS INC.
3500 NORTH ROCK ROAD
BUILDING #800
WICHITA, KANSAS 67226 (316) 636-5566

Sheet **1**
of **1**