


BENCHMARK:
 □ cut in top of curb on the
 south side of Central Park, 10'
 east of the end of pavement.
 Elev. = 172.94

SCALE: 1"=60'

NOTE:
 Proposed top of foundation and minimum
 view-out elevations are shown on plans.
 Contractor to set finish floor elevation.
 All street elevations shown on plans
 are for top of curb (full height).
 View-out elevations are denoted as
 XX.X V.O.

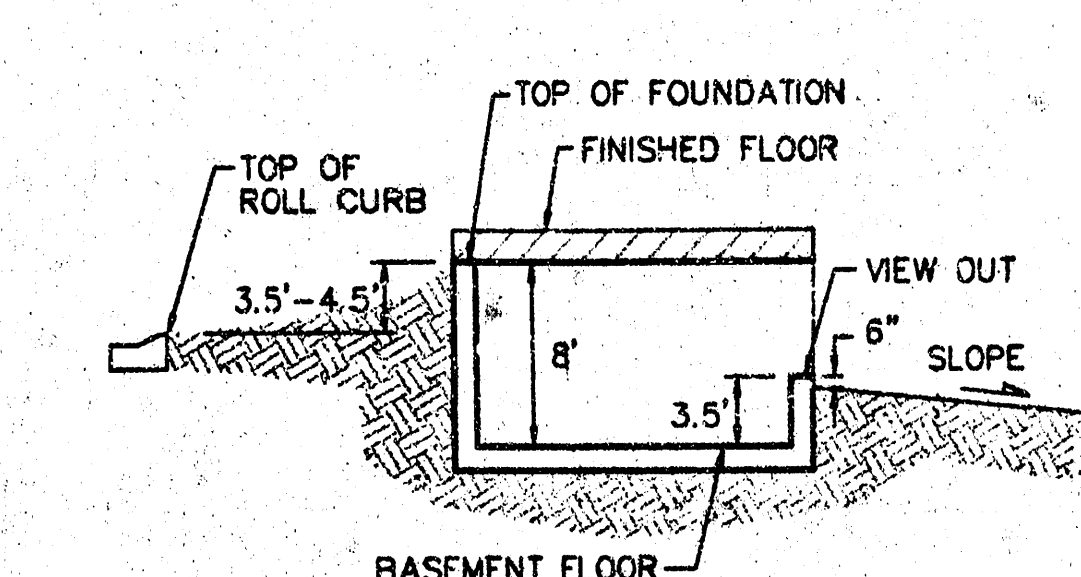

TYPICAL VIEW OUT
 NO SCALE

**APPROVED
 DRAINAGE PLAN**

WEST RIDGE ESTATES - PHASE 2
GRADING PLAN
 WICHITA, KS
BAUGHMAN COMPANY P.A.
 ENGINEERING, SURVEYING, & PLANNING
 316-262-2271 • 315 ELIAS • WICHITA, KANSAS 67211
 PROJECT NUMBER: _____ SHEET: _____
 DESIGN: BP DRAWN: TWC APPROVED: _____ DATE: _____ SCALE: Noted

