


SRB
SCALE 1"=100'

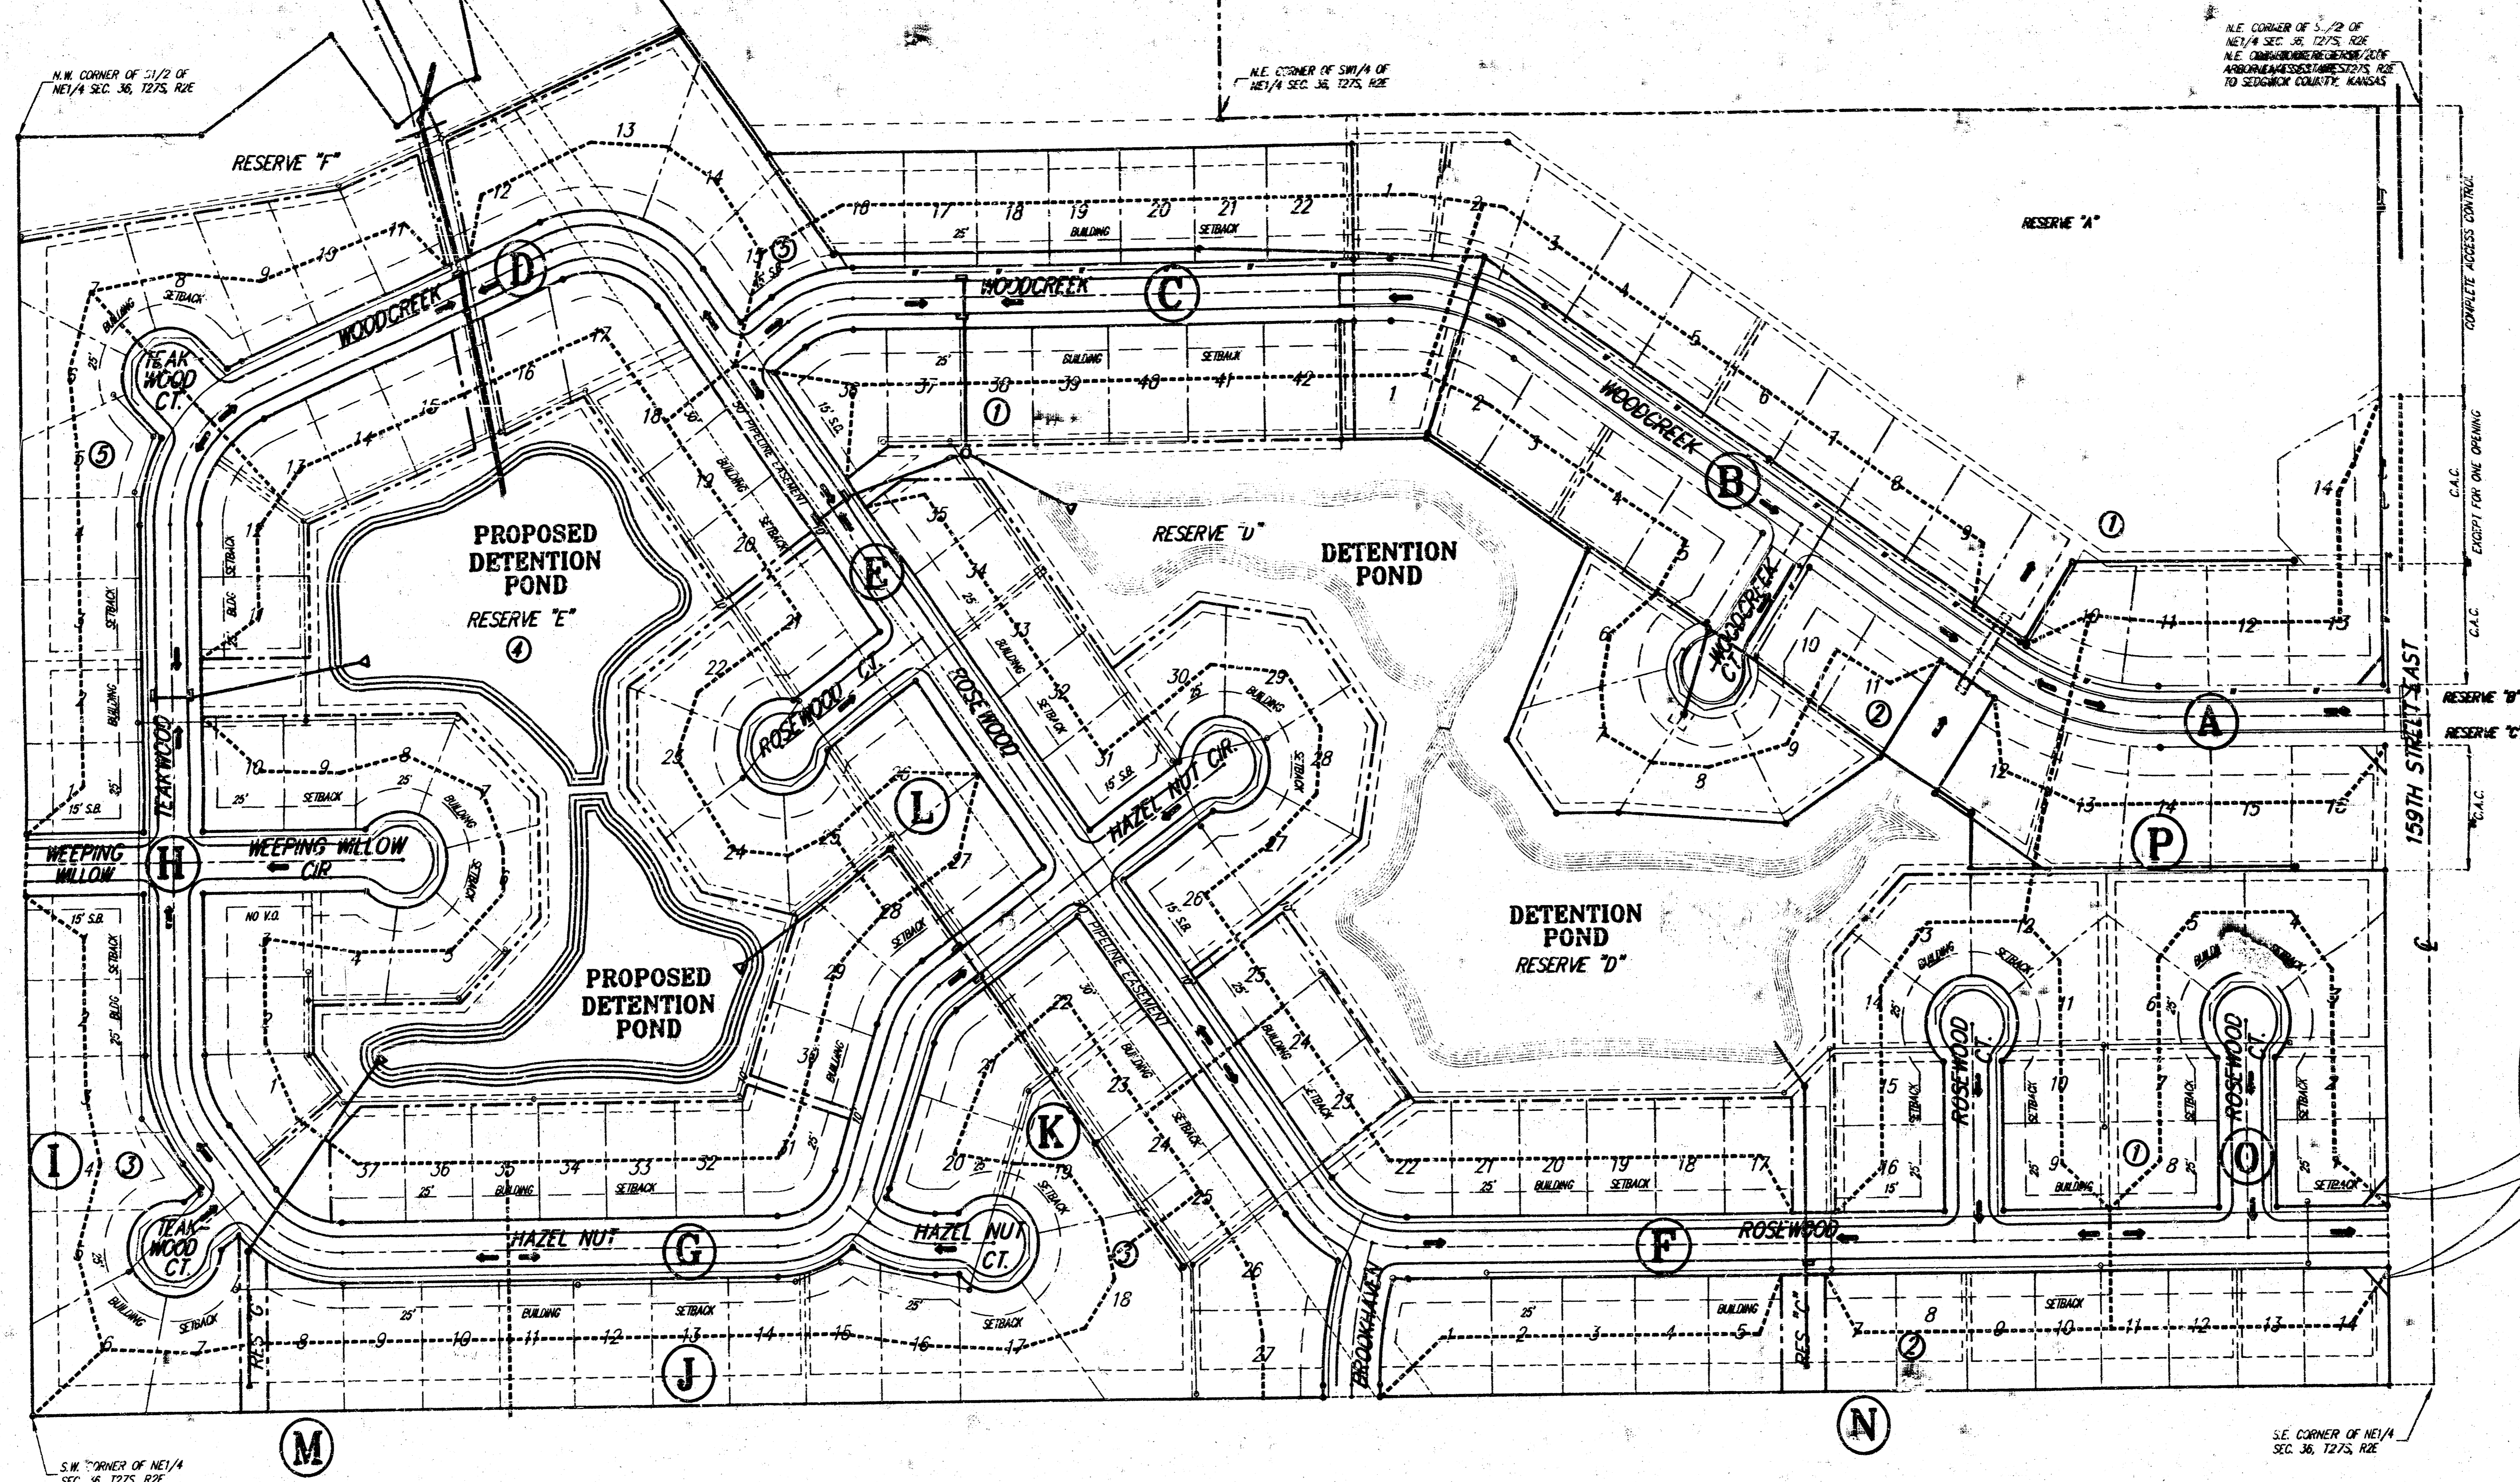

DRAINAGE PLAN

WHISPERING LAKES ESTATES

SEDGWICK COUNTY, KANSAS

WHISPERING LAKES ESTATES DRAINAGE PLAN SEDGWICK COUNTY, KANSAS			
SRB	924 NORTH MAIN WICHITA, KANSAS 67203 http://www.srb.com	316-264-8008 FAX 316-264-4821 E-mail: srb@srb.com	PROJECT NUMBER
SAVOY, RUGGLES & BOHM, P.A. ENGINEERING & SURVEYING			
DESIGN CMB	DRAWN CMB/JRA	UTILITY	REVIEW
DATE Oct. 20, 1999		REVISION	SHEET