



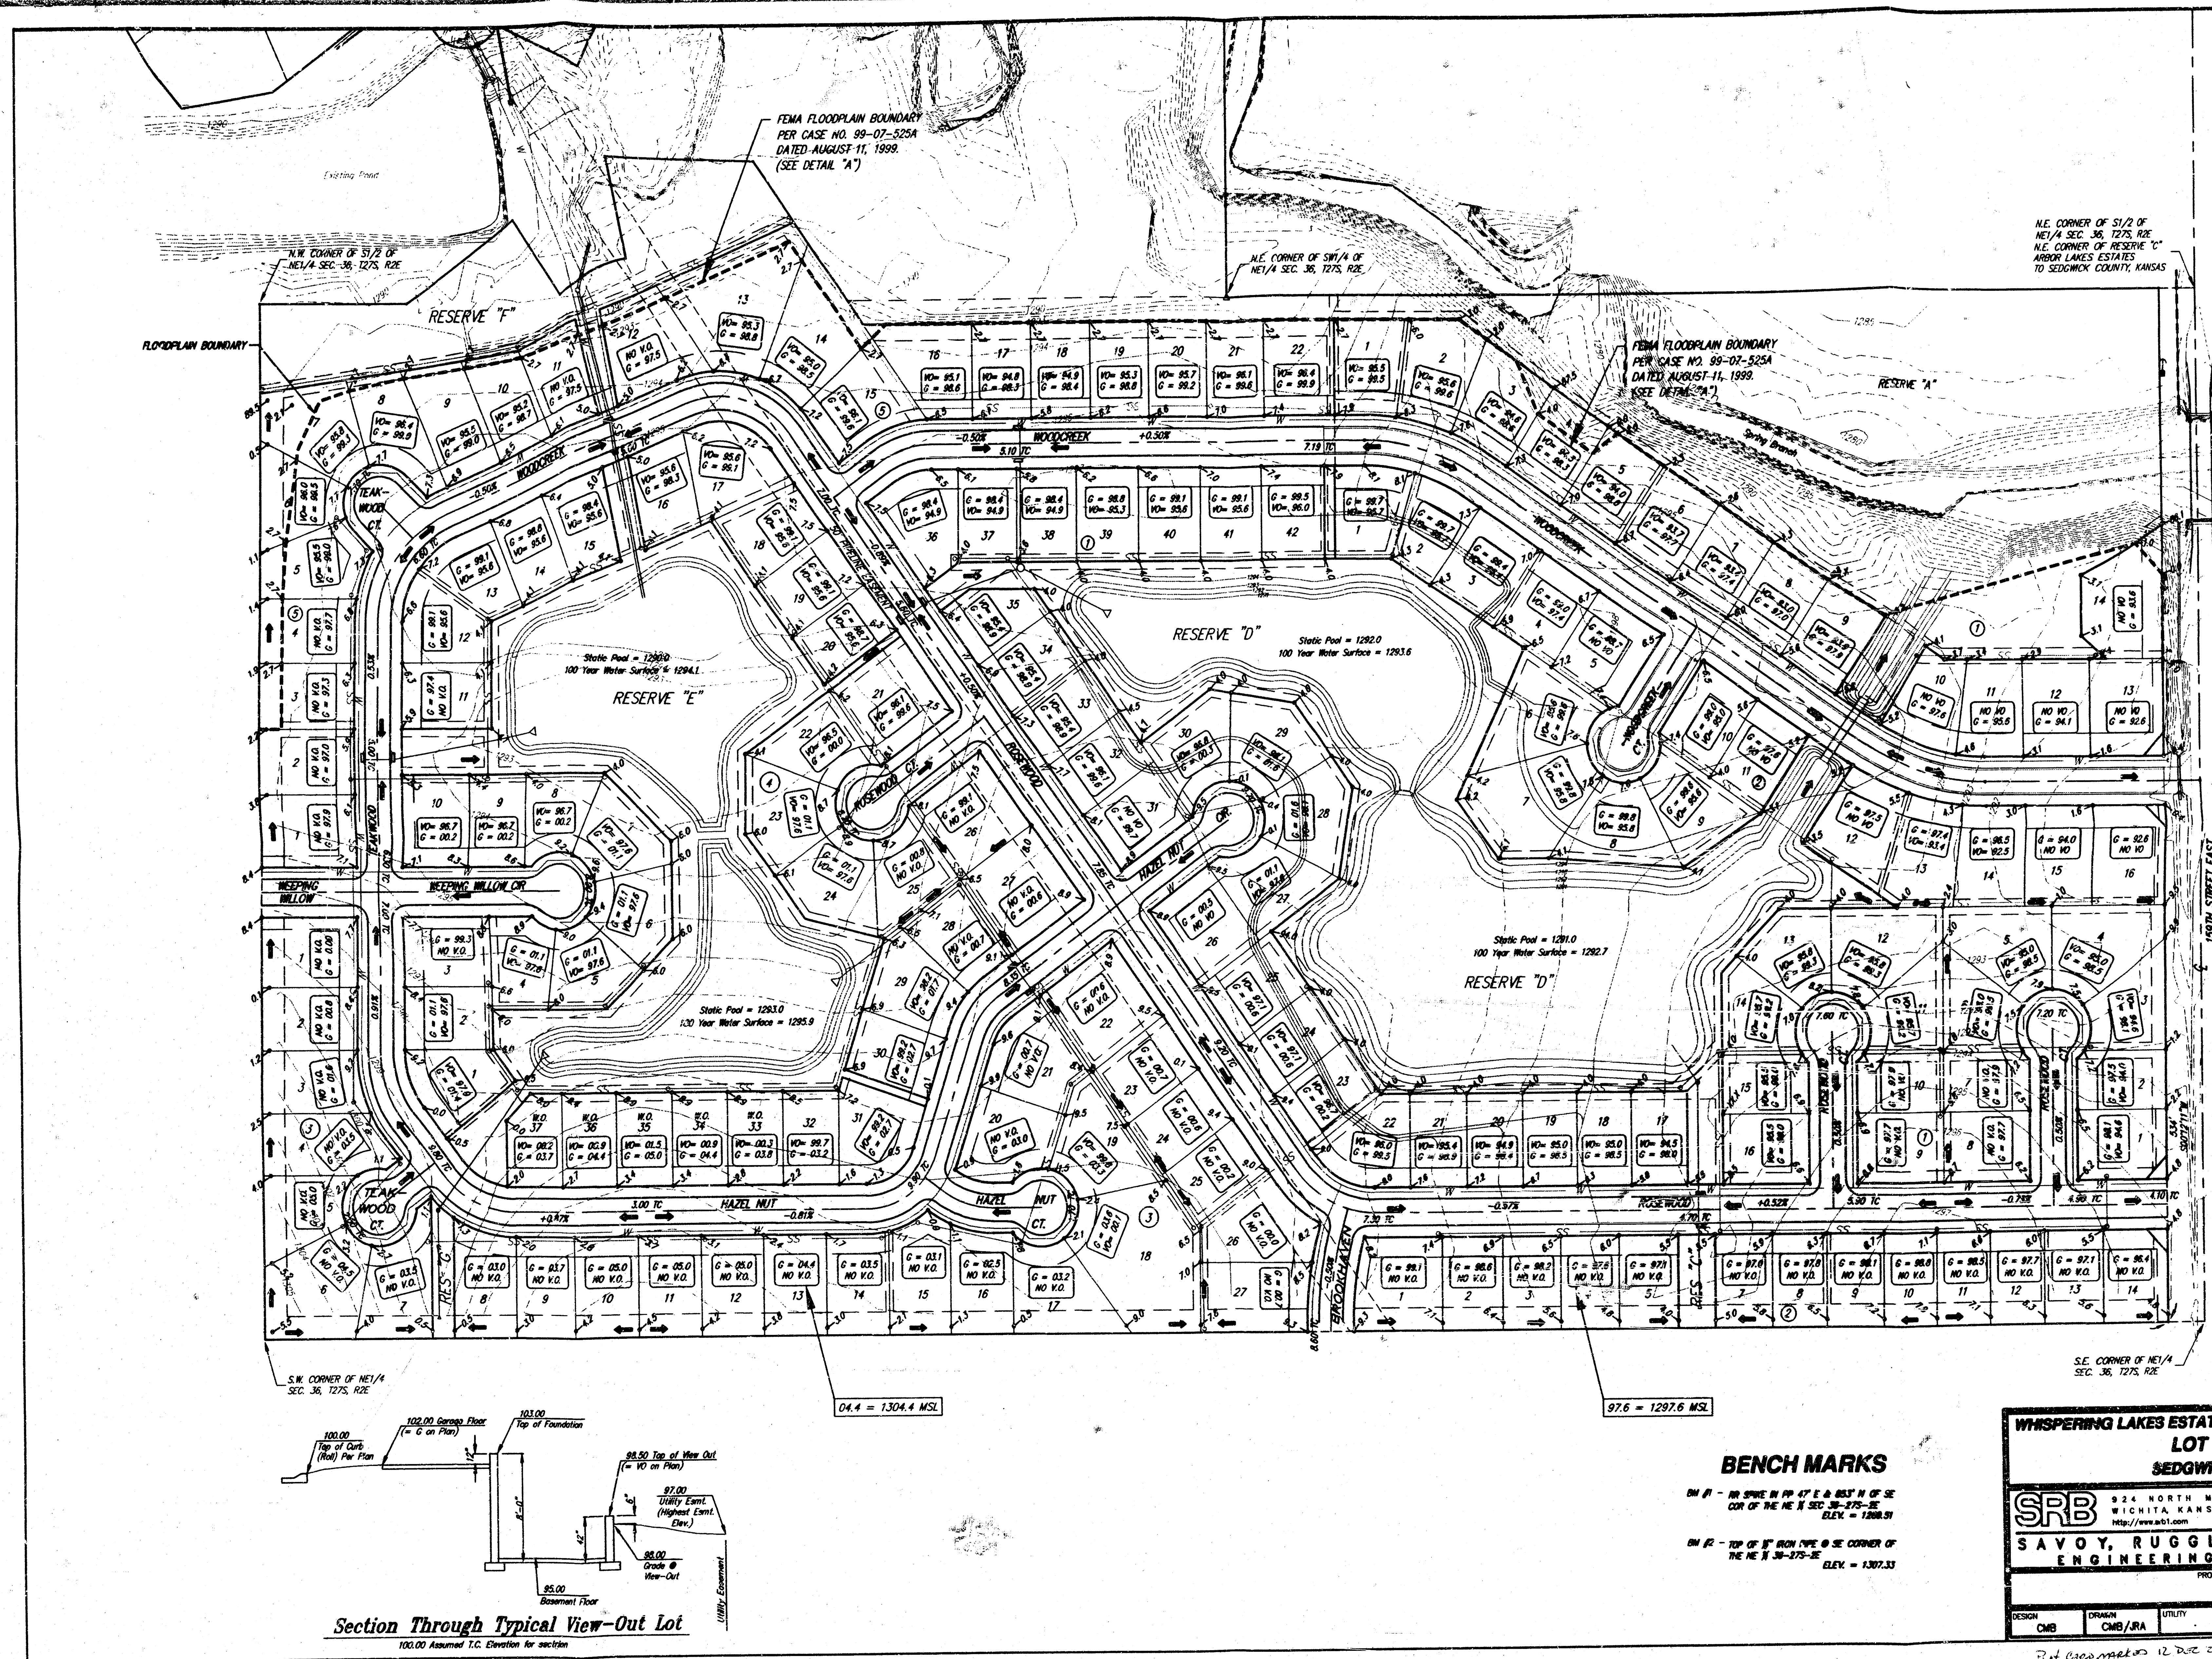

SCALE: 1"=100'

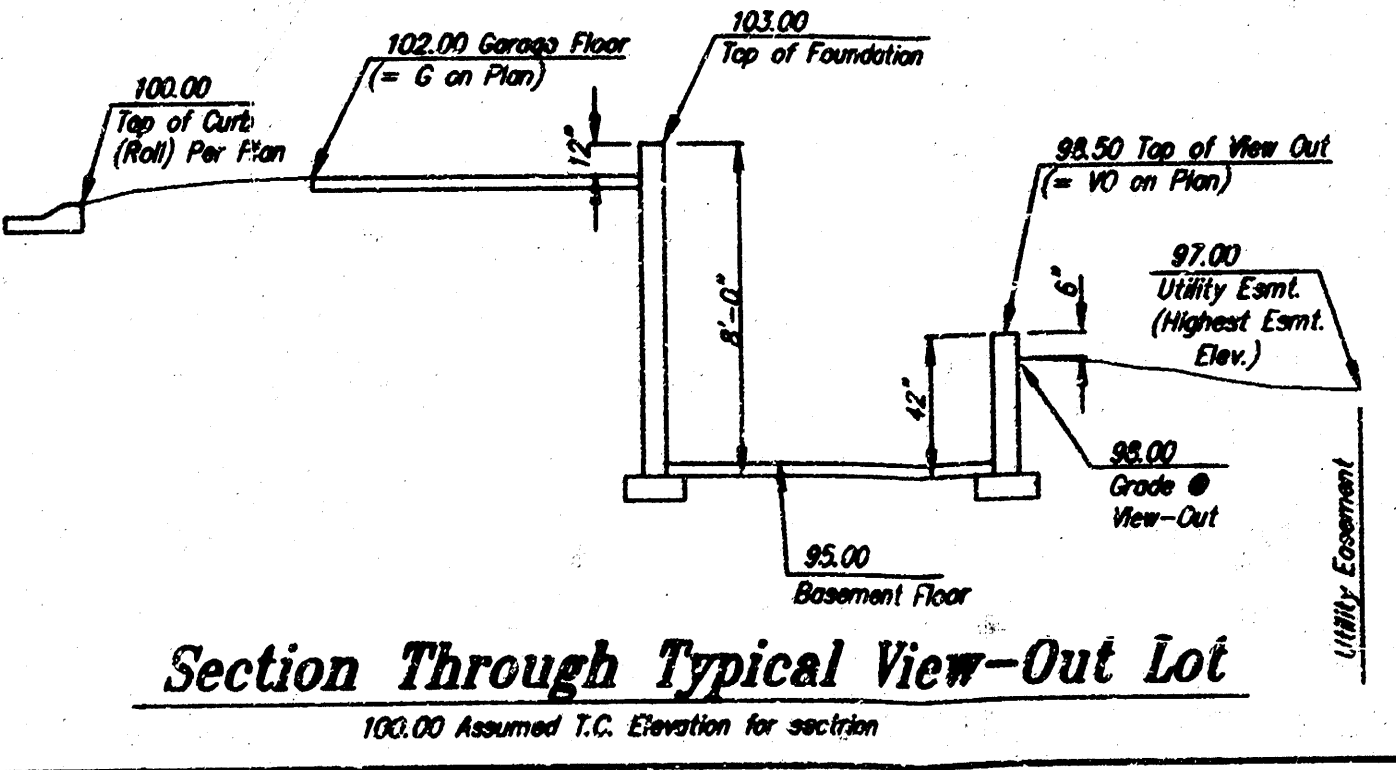

BENCH MARKS

BM #1 - 10" SPIRE IN PP 47' E & 85' N OF SE COR OF THE NE 1/4 SEC 36-27S-2E ELEV. = 1288.91

BM #2 - TOP OF 1" IRON PIPE @ SE CORNER OF THE NE 1/4 SEC 36-27S-2E ELEV. = 1307.33

WHISPERING LAKES ESTATES & WHISPERING LAKES ESTATES 2ND LOT GRADING PLAN
SEDGWICK COUNTY, KANSAS

SRB 924 NORTH MAIN WICHITA, KANSAS 67203 316-264-8008 FAX 264-4821
http://www.srb1.com E-mail: srb@srb1.com

SAVOY, RUGGLES & BOHM, P.A.
ENGINEERING & SURVEYING

PROJECT NUMBER

DESIGN	CHB	DRAWN	CHB/JRA	UTILITY	REVIEW	DATE	OCT. 20, 1999	REVISED
--------	-----	-------	---------	---------	--------	------	---------------	---------

Ref. Resubmission 12 DEC 2000