



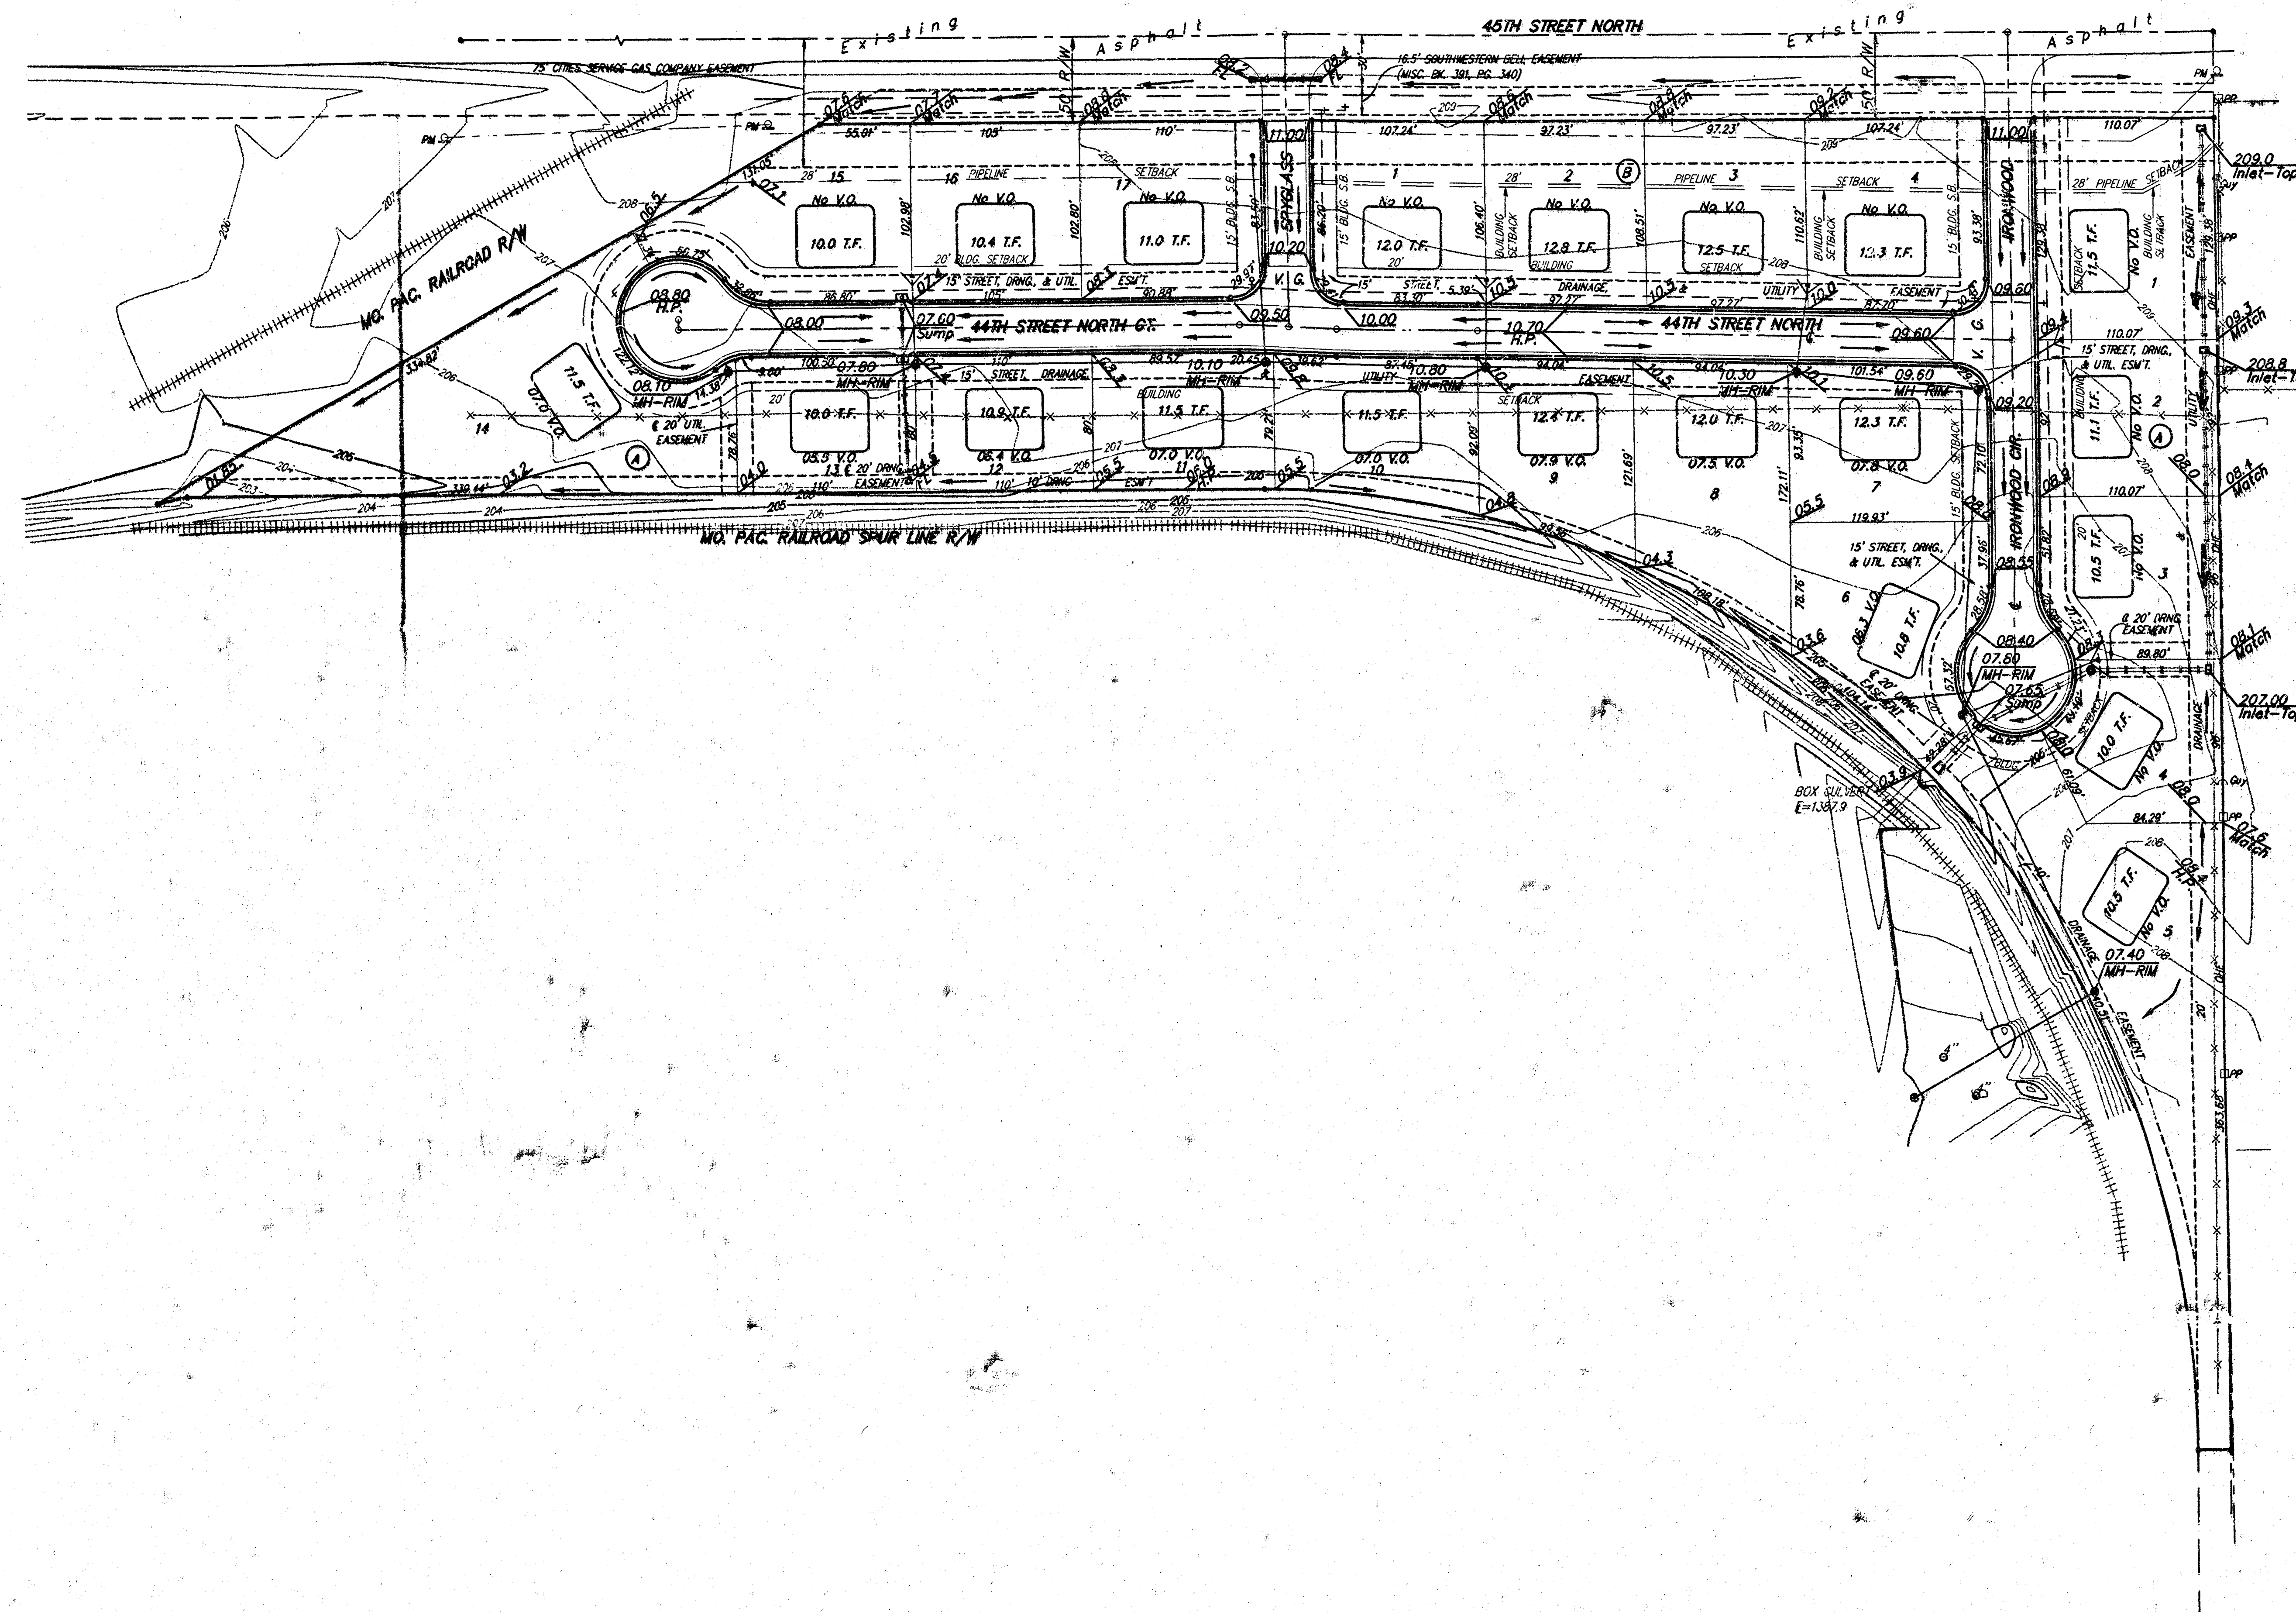

SCALE: 1" = 60'
• = IRON

NOTES:
Proposed Top of Foundation Elevations Are Shown On Plans. Contractor to Set Finished Floor Elevations.
All Street Elevations Shown on Plans Are for Top of Curb (Full-Height).
This Grading Plan is Designed with View-Out Basements. Elevations Shown at Rear of House (XX.X V.O.) Are for Minimum Opening.

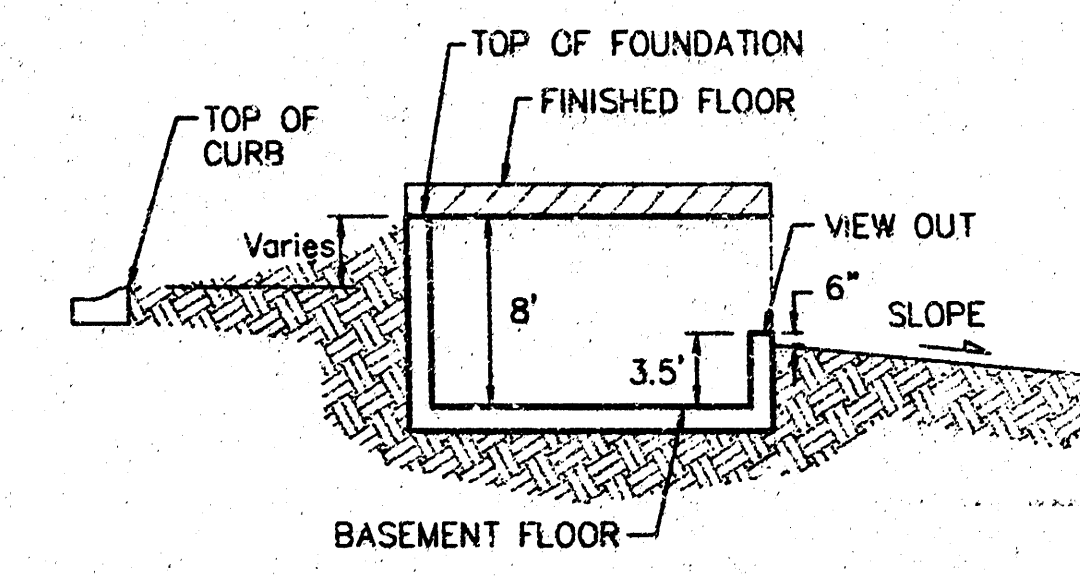

TYPICAL VIEW OUT
NO SCALE

WILLOW PLACE ADDITION				
GRADING PLAN				
CITY OF WICHITA, KANSAS				
BAUGHMAN COMPANY P.A.				
ENGINEERING, SURVEYING, & PLANNING				
316-262-7271 • 315 ELLIS • WICHITA, KANSAS 67211				
PROJECT NUMBER				SHEET
1				1
DESIGN	DRAWN	APPROVED	DATE	SCALE
BLP	JAK		09/05/00	1" = 60'