


DRAINAGE PLAN FOR **WILSON ESTATES MEDICAL PARK** AN ADDITION TO WICHITA, SEDGWICK COUNTY, KANSAS

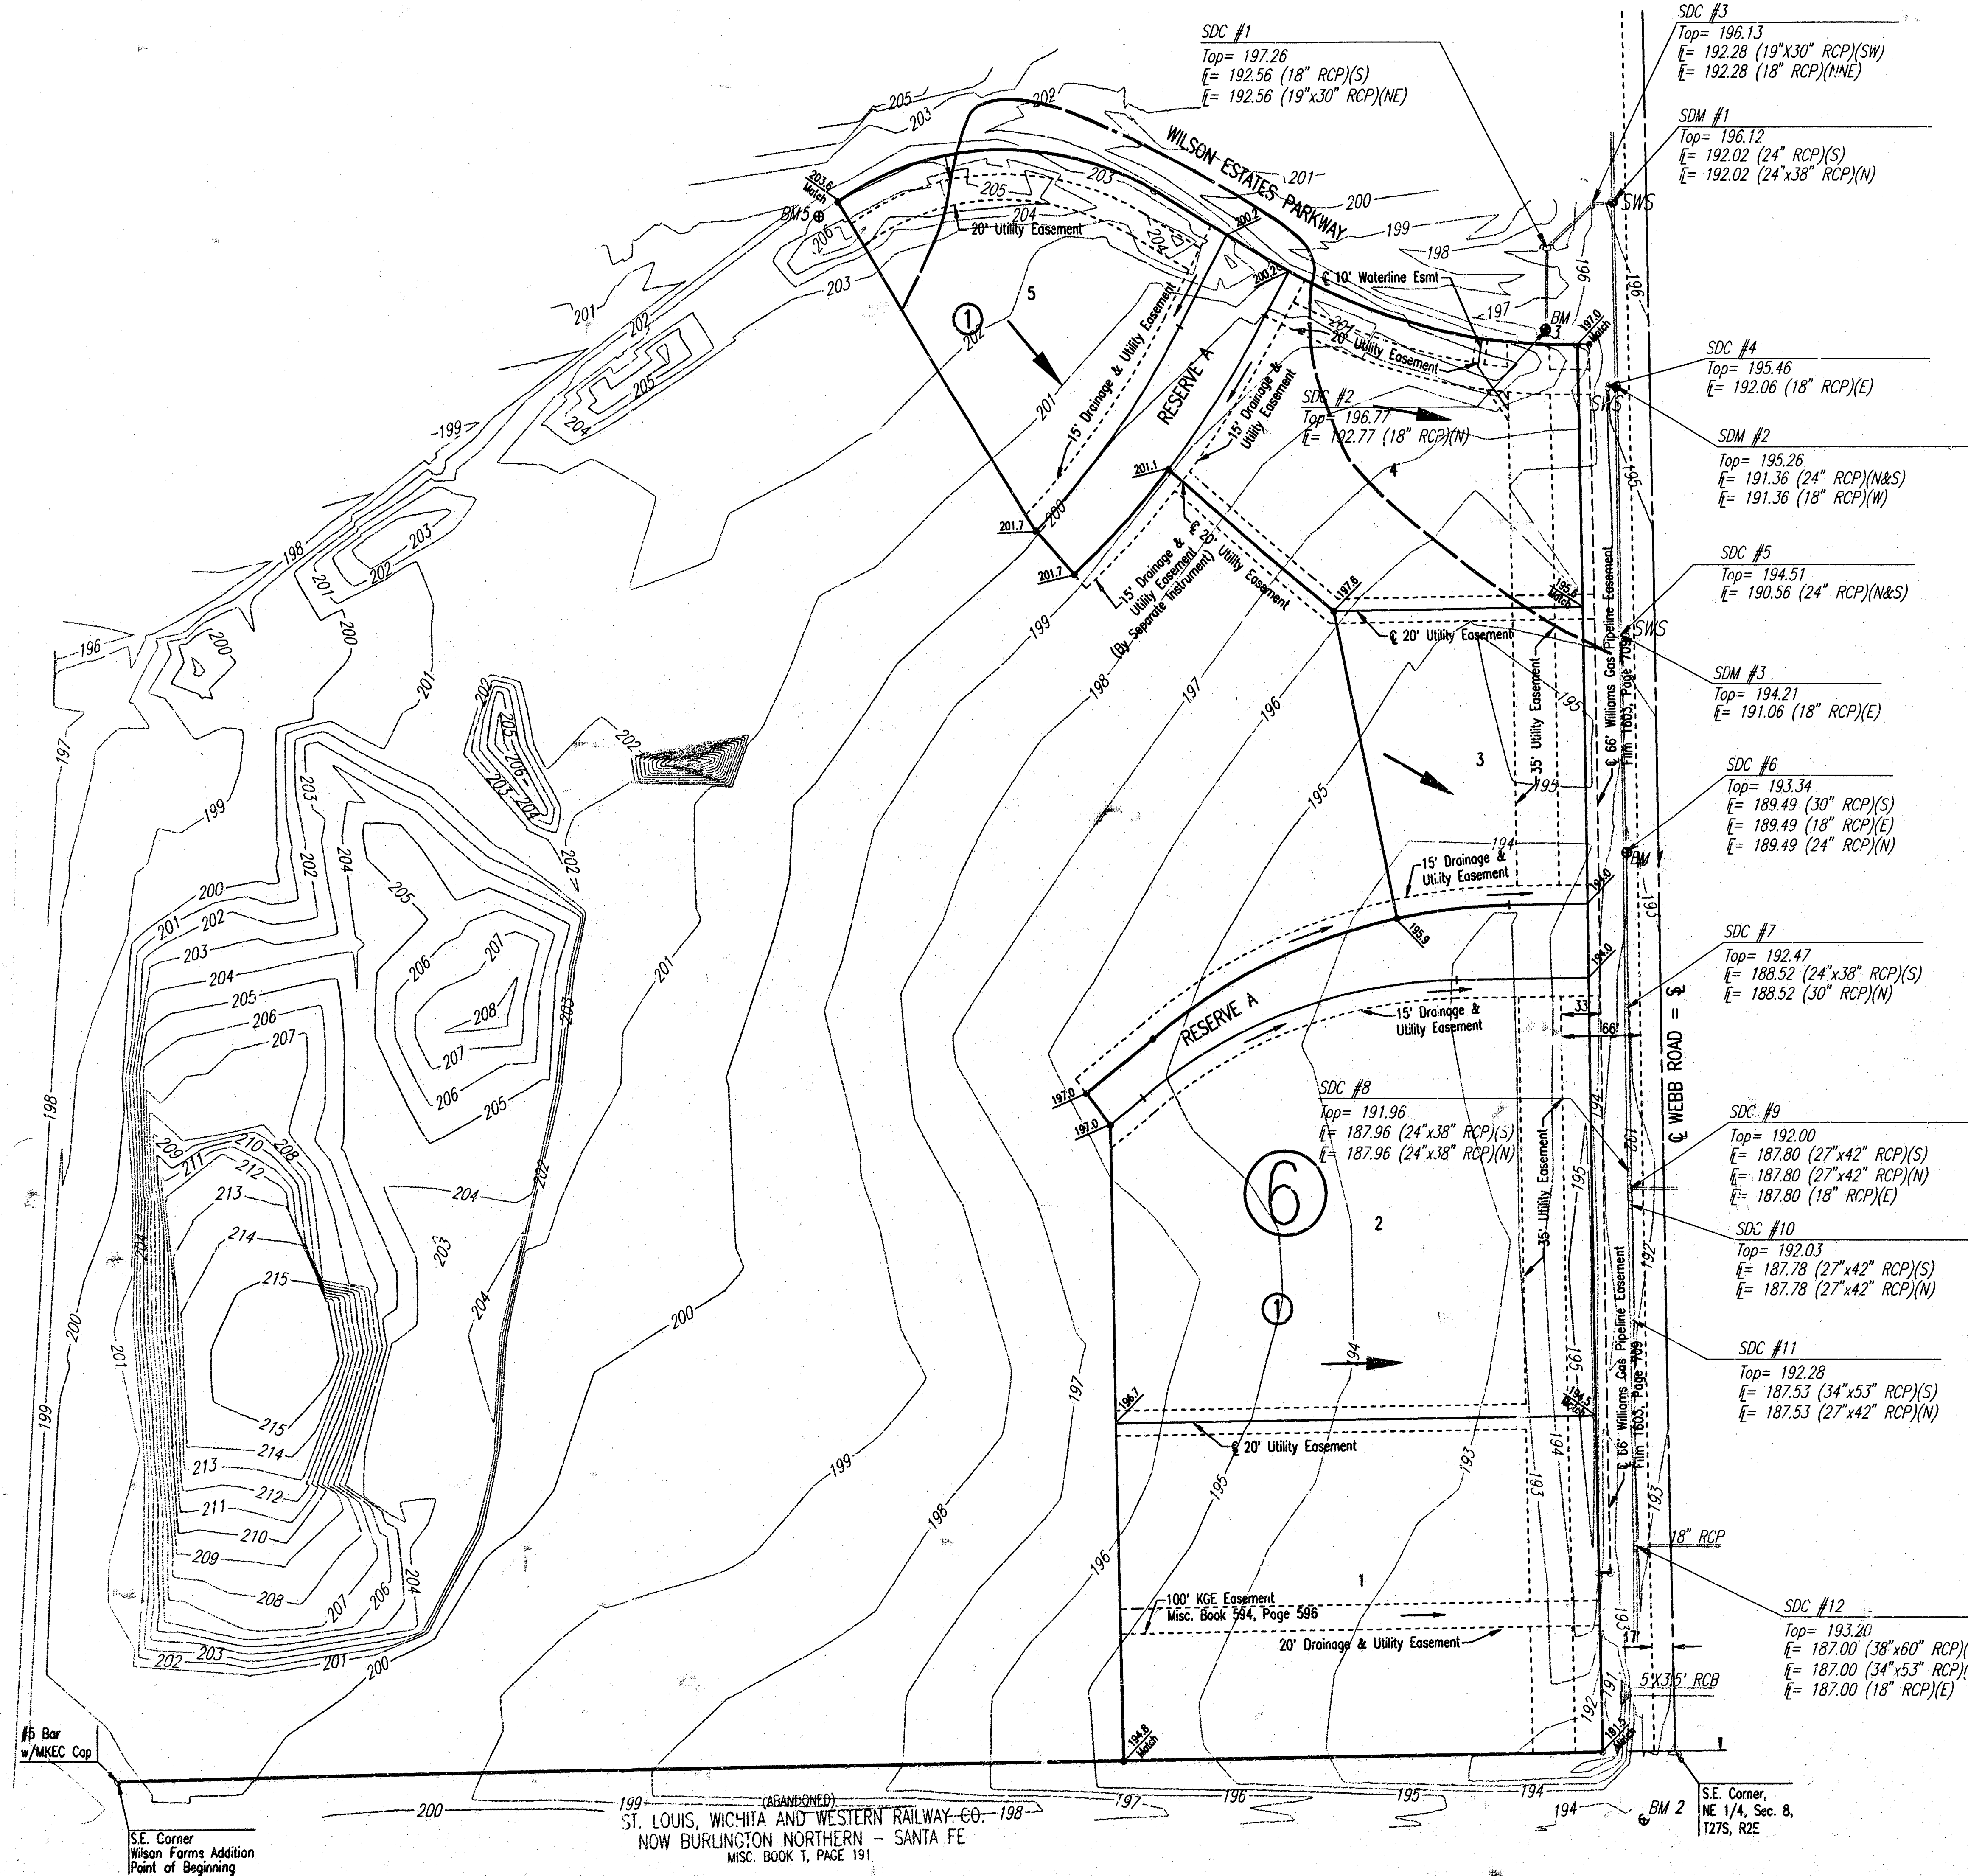

SCALE: 1" = 80'
 • = SET 3/4" IRON PIPE W/PEC CAP UNLESS OTHERWISE NOTED
 ○ = FOUND 3/4" IRON PIPE W/PEC CAP UNLESS OTHERWISE NOTED

C.O.W. Bk: City of Wichita Brass Disc. NE Cor. Conc.
 Vault 115' W. & Webb Rd. and 77.2' N.
 E 21st St. N. Elev. = 205.70
 BM #1: "d" Top center curb inlet W. side Webb Rd.
 68 1/2' N. of E. Entrance to Eastminister
 Presbyterian Church Elev. = 193.28
 BM #2: "d" Top W. curb Webb Rd., 16 1/2' S. of E.
 of R.R. Tracks Elev. = 194.45
 BM #3: Chiselled "d" cur. curb inlet on S.
 side Wilson Estates Parkway just W. of
 Webb Rd. Elev. = 196.83
 BM #5: Chiselled "d" N. side Sidewalk in Res. "B"
 (S. of Wilson Est. Parkway) mid way, 20 1/2'
 W. of P.C. Elev. = 204.30

THE AREA TO BE PLATTED AS WILSON ESTATES MEDICAL
 PARK HAS ALREADY BEEN INCLUDED IN A PREVIOUS
 DRAINAGE PLAN. SEE BRADLEY FAIR 2ND ADDITION DRAINAGE
 PLAN AND SUPPORTING CALCULATIONS FOR HYDROLOGY.

DRAINAGE FROM ALL LOTS SHALL BE DIRECTED AS SHOWN,
 IN ACCORDANCE WITH THE MASTER DRAINAGE PLAN. (SEE
 BRADLEY FAIR 2ND ADDITION DRAINAGE PLAN AND
 SUPPORTING CALCULATIONS.) DRAINAGE SHALL BE CONVEYED
 VIA DRIVES, FLUMES, DITCHES, PARKING LOTS, STORM SEWER
 OR OTHER APPROVED DRAINAGE DEVICES.

LEGEND
 → MAJOR STORM WATER FLOW
 → MINOR STORM WATER FLOW
 ⑥ DRAINAGE BASIN
 (SEE BRADLEY FAIR 2ND
 ADDITION DRAINAGE PLAN &
 SUPPORTING CALCULATIONS)
 --- BASIN BOUNDARY
 199.0 SPOT ELEVATION