



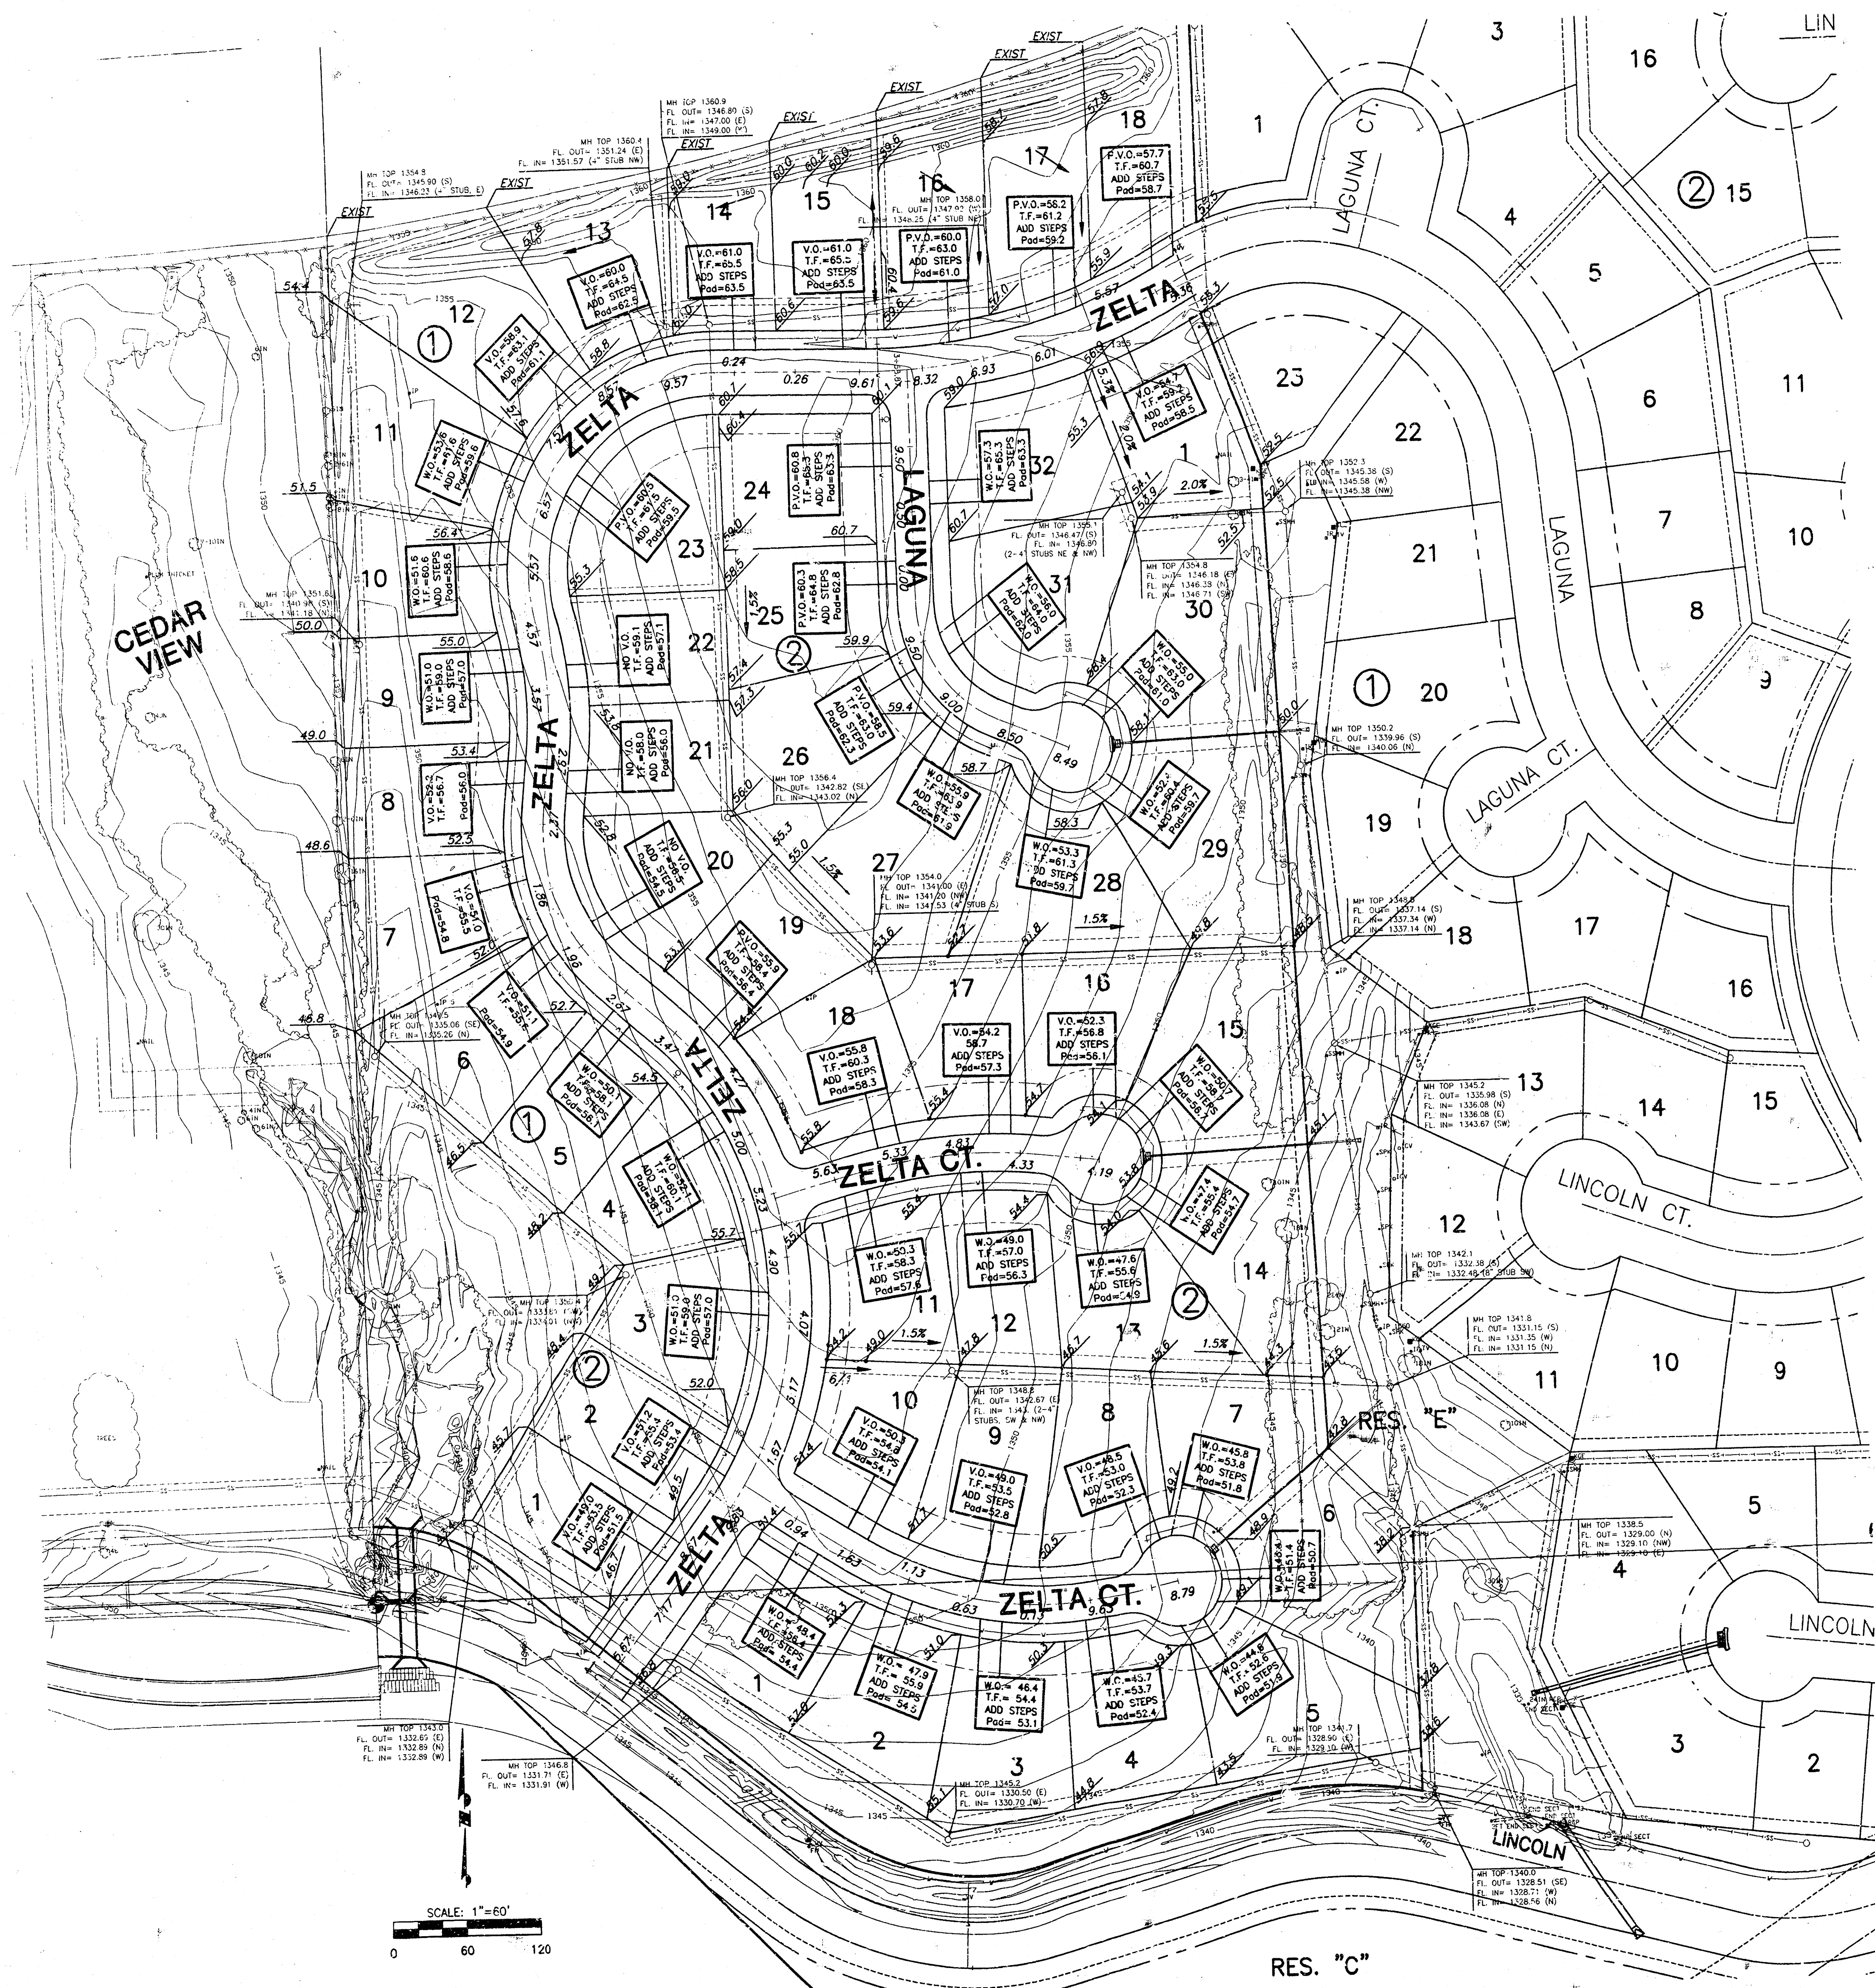

MINIMUM PAD ELEVATIONS (LOWEST OPENINGS)			
LOTS	BLOCK	ELEVATION (CITY DATUM)	ELEVATION (USGS)
1-6	1	161.6	1349.0
7-12	1	162.6	1351.0

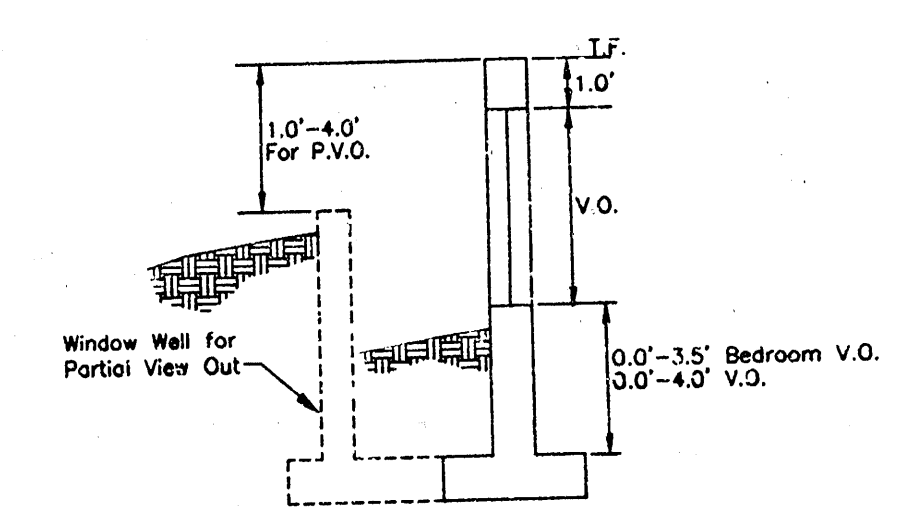

VIEW OUT & PARTIAL VIEW OUT DETAIL

LEGEND

- VO VIEW OUT
- WO WALK OUT
- PVO PARTIAL VIEW OUT
- PWO PARTIAL WALK OUT
- NO VO NO VIEW OUT

APPROVED
GRADING PLAN

WOODLAND LAKES ESTATES 2ND PHASE
PROJECT NAME

GRADING PLAN PHASE 2
SHEET TITLE

WID-KANSAS ENGINEERING
CONSULTANTS, INC.
4111 N. WEBB ROAD
WICHITA, KS 67206
316-684-9800

DATE: AUG 1999

DESIGNED BY: KHB
CHECKED BY: KHB
DRAWN BY: KHB
JOB NO.: 97158
SHEET NO.: 1