

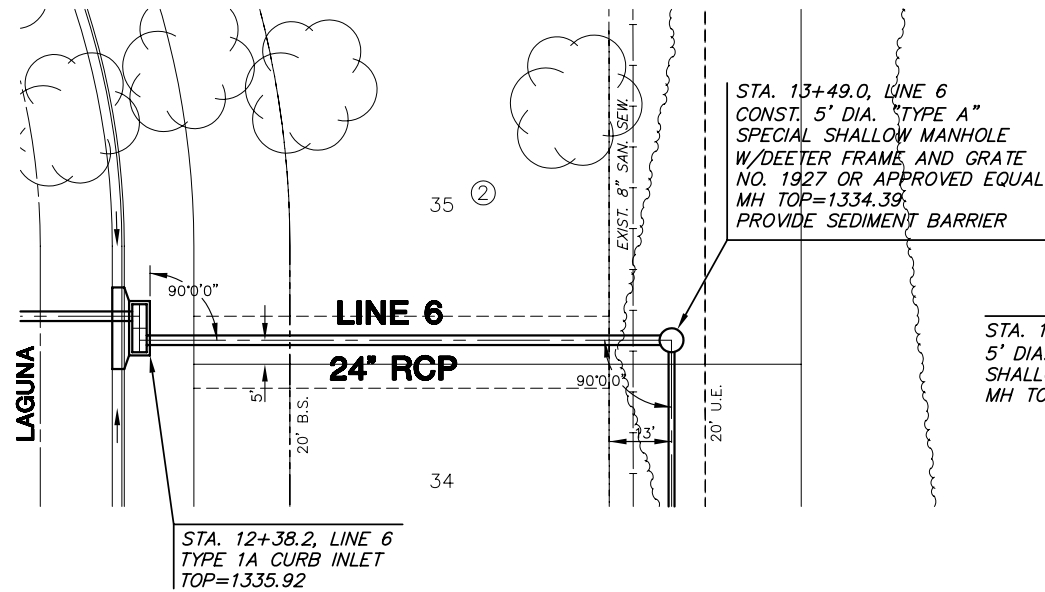


COUNTRY HOLLOW ADDITION


COUNTRY HOLLOW ADDITION

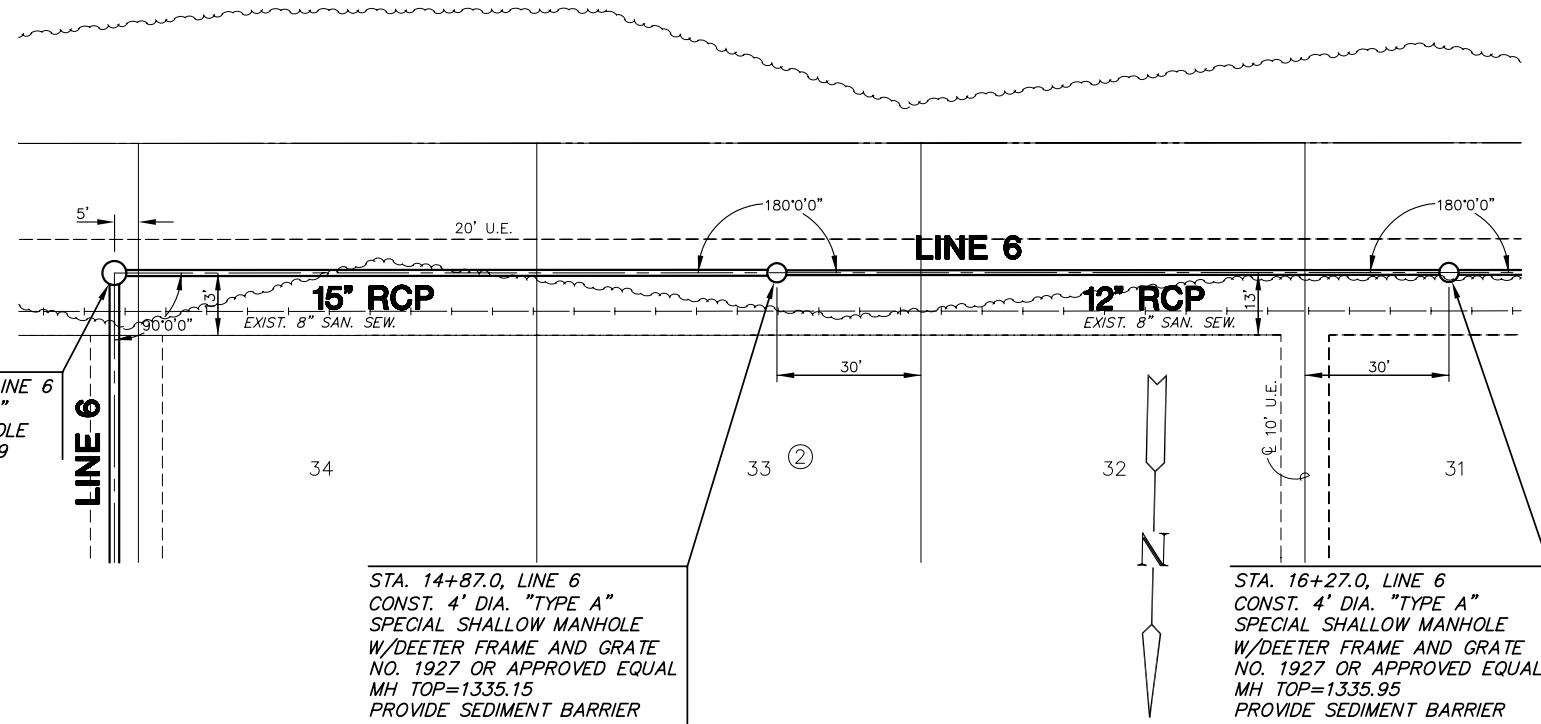


**PLAN LINE 6**

 

**PLAN LINE 6**

 

SEE GRADING PLAN FOR TREE  
REMOVAL LIMITS.

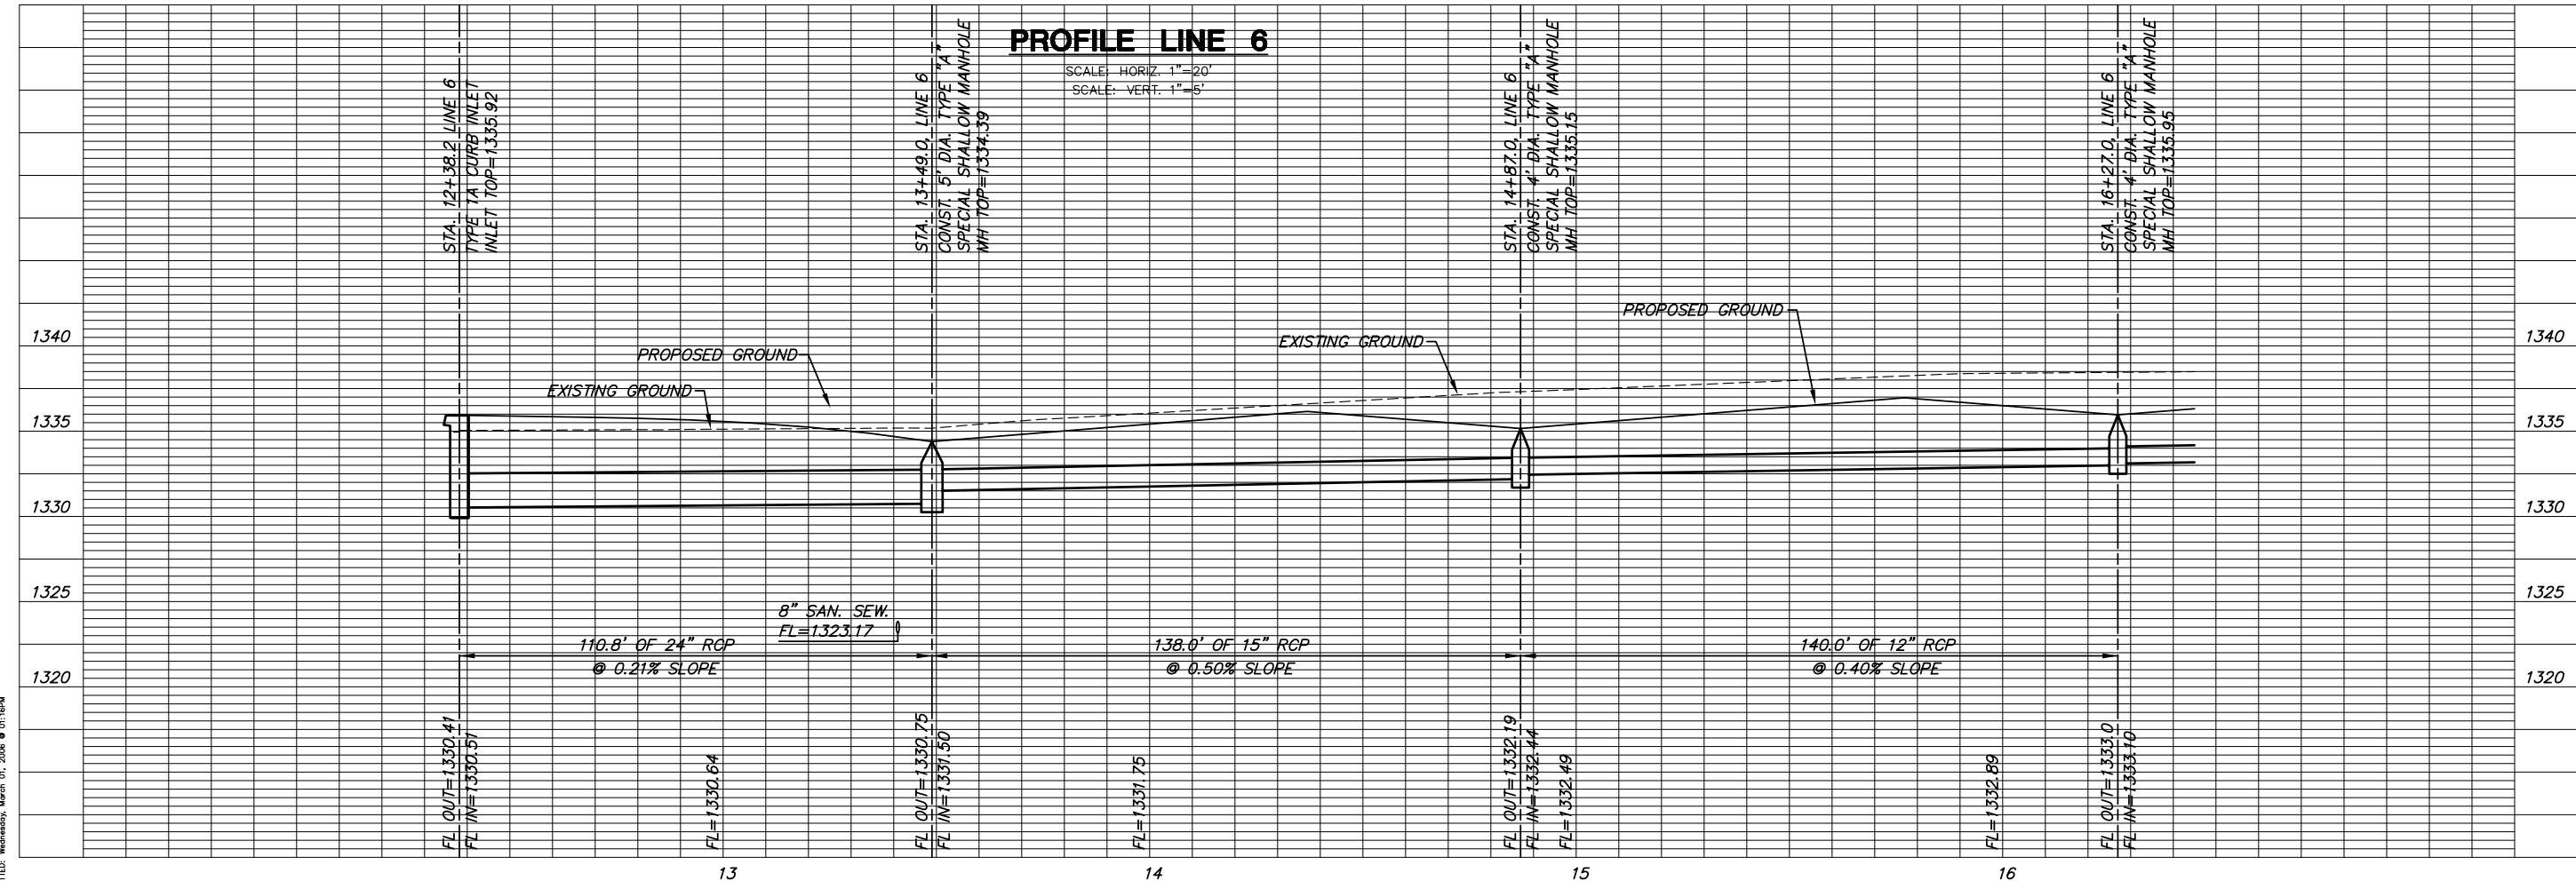

**PROFILE LINE 6**

SCALE: HORIZ. 1"=20'  
SCALE: VERT. 1"=5'

STORMWATER PLANS  
**COUNTRY HOLLOW**  
PHASE 1

**LINE 6**

SHEET TITLE  
468-84113  
PROJECT NUMBER

DESIGN BY: DFL  
DRAWN BY: MKEC  
CHECKED BY: GJA

ISSUED: JANUARY/2006  
REVISED:

SHEET NO.  
13 of 32