



COUNTRY HOLLOW ADDITION

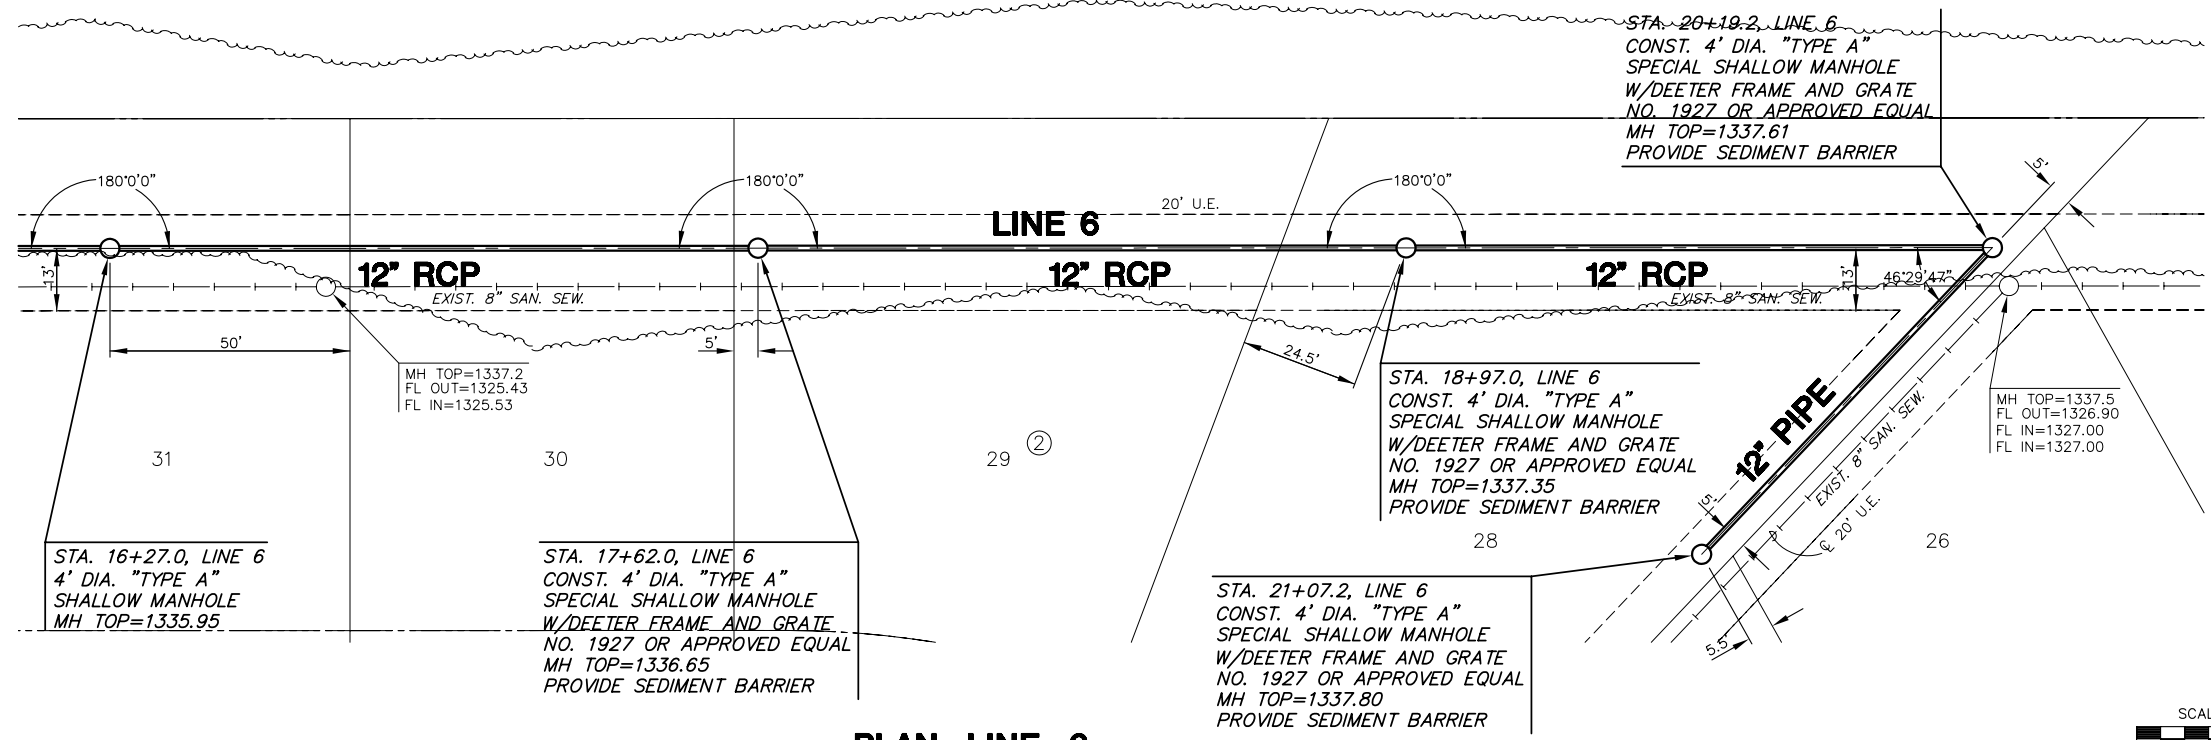

SEE GRADING PLAN FOR TREE REMOVAL LIMITS.

PLAN LINE 6

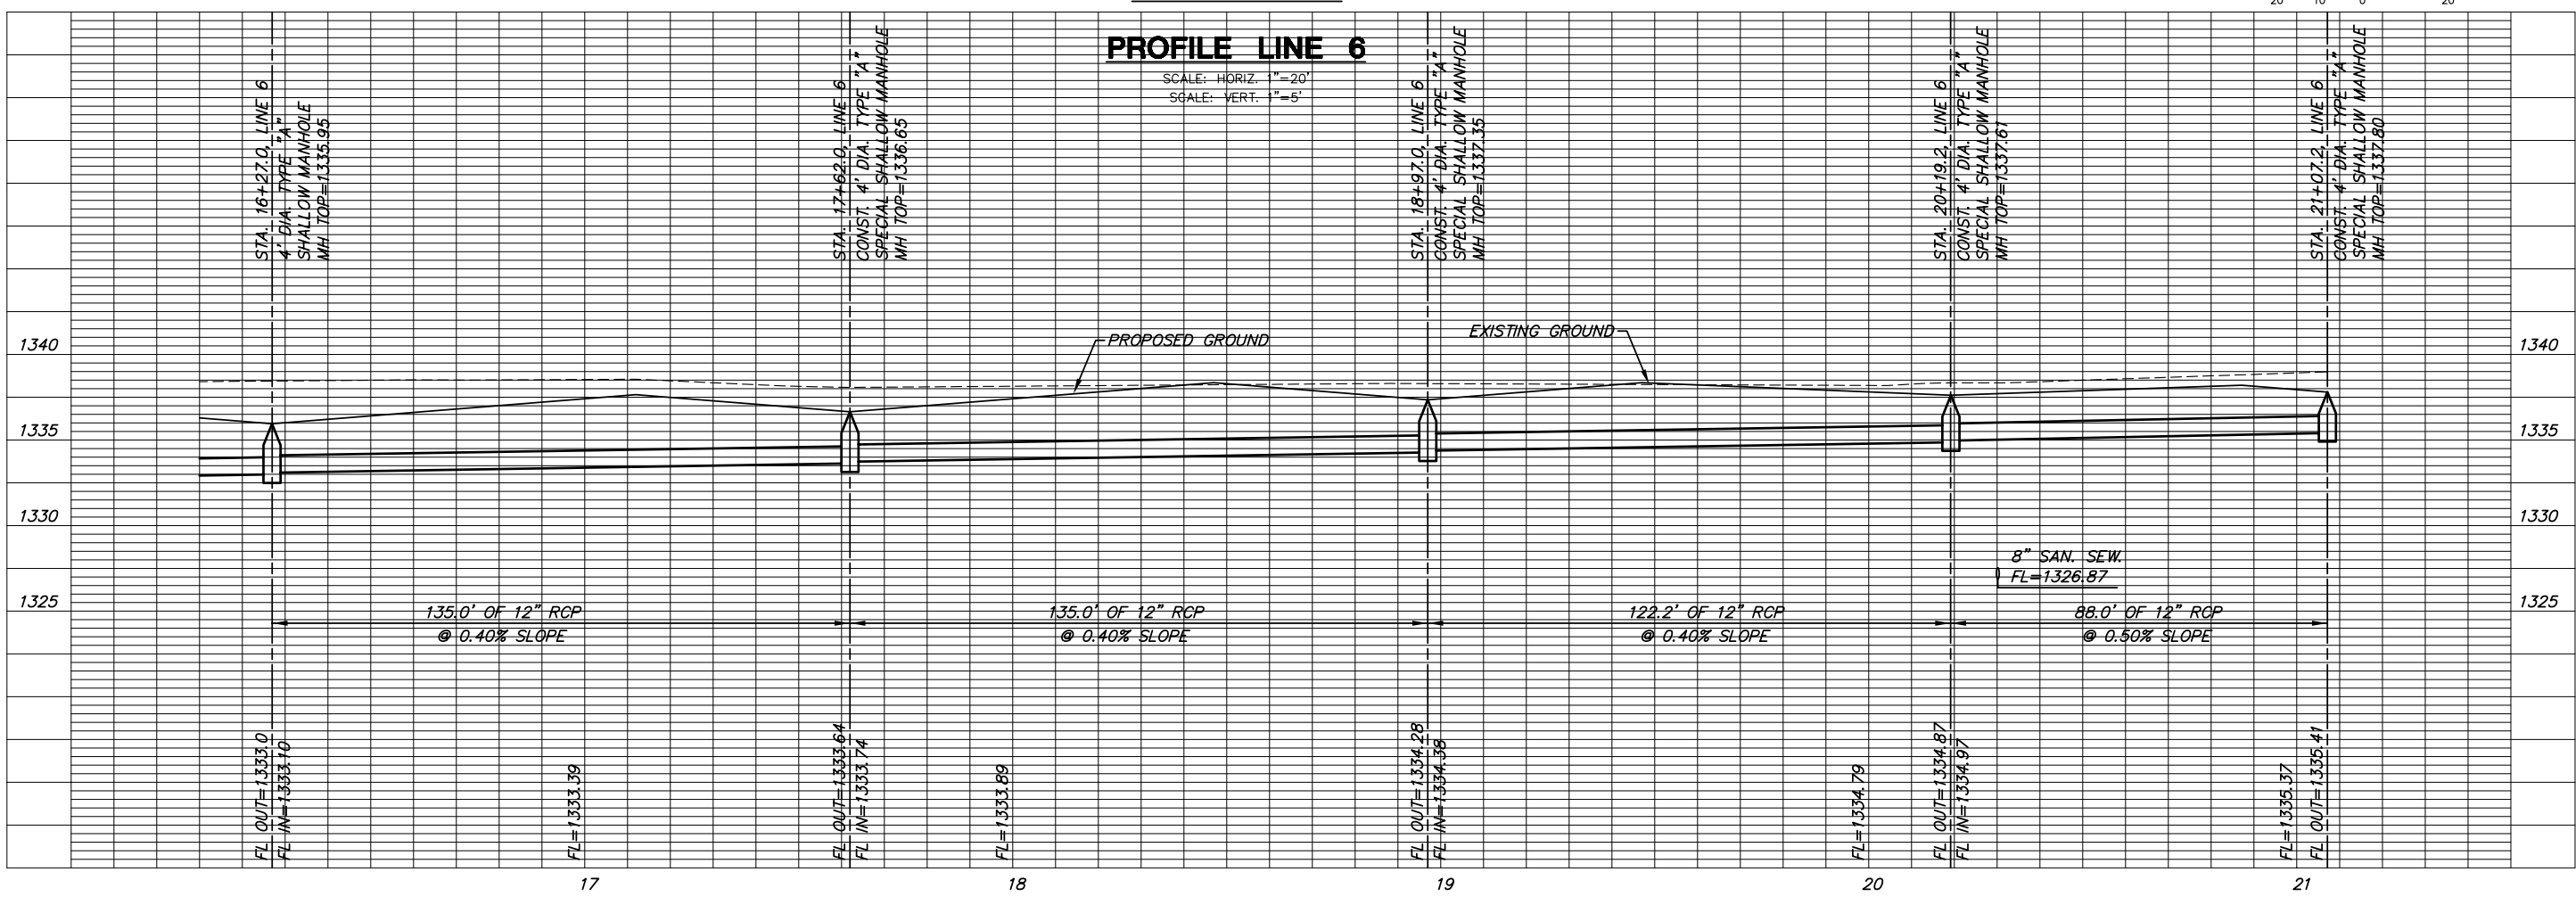

STORMWATER PLANS COUNTRY HOLLOW PHASE 1

LINE 6
SHEET TITLE
468-84113
PROJECT NUMBER

DESIGN BY: DFL
DRAWN BY: MKEC
CHECKED BY: GJA

ISSUED: JANUARY/2006
REVISED:

SHEET NO.
14 of 32

PL070B: Wednesday, March 01, 2006 @ 01:29PM

J:\Civil\04429\Draw\SWS\PHASE 1\dwg\04429-01.dwg