

STORMWATER PLANS
COUNTRY HOLLOW
PHASE 1


GRADING PLANS

SHEET TITLE
468-84113
PROJECT NUMBER

DESIGN BY: RKO
DRAWN BY: RKP
CHECKED BY: JAG

ISSUED: JANUARY 2006
REVISED:

SHEET NO.
22 of 32

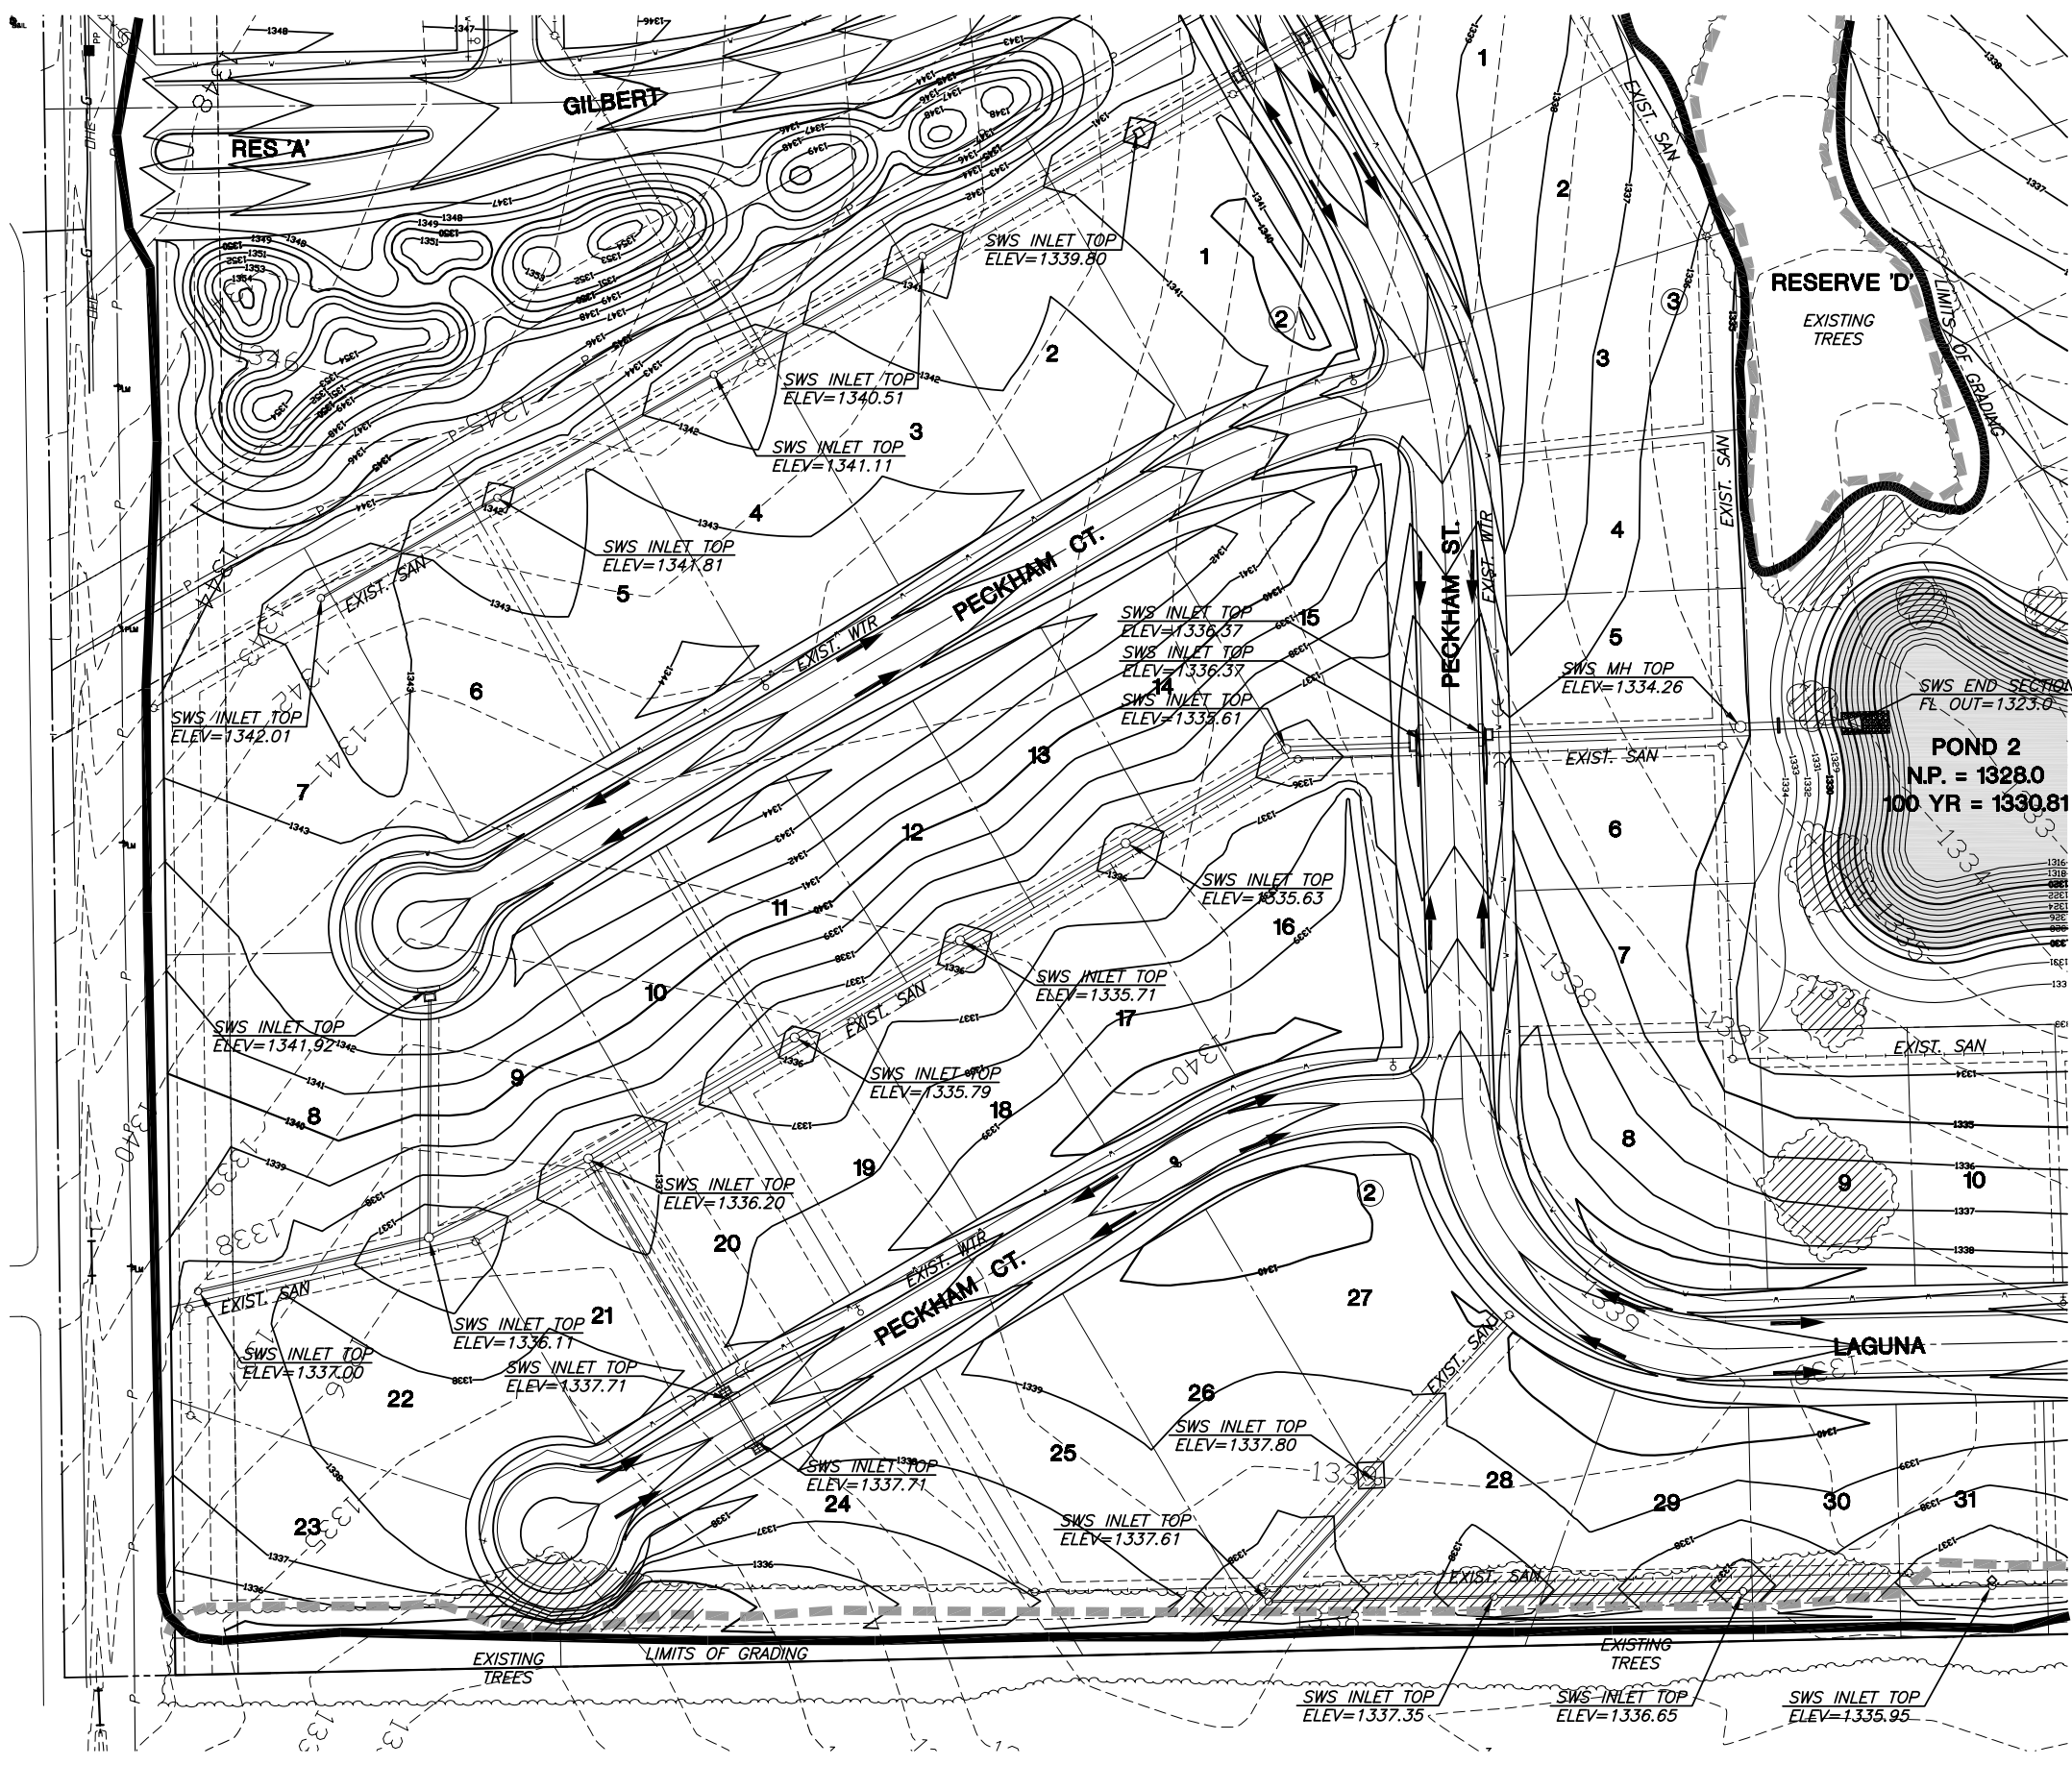

KEY MAP

- LEGEND**
- PROPOSED TREE PROTECTION
 - - - EXISTING WATER LINE
 - - - EXISTING SANITARY SEWER LINE
 - 1359- - EXISTING CONTOURS
 - 1360- - PROPOSED CONTOURS
 - LIMITS OF GRADING
 - █ NORMAL POOL
 - DRAINAGE ARROWS
 - ▨ TREE REMOVAL

