
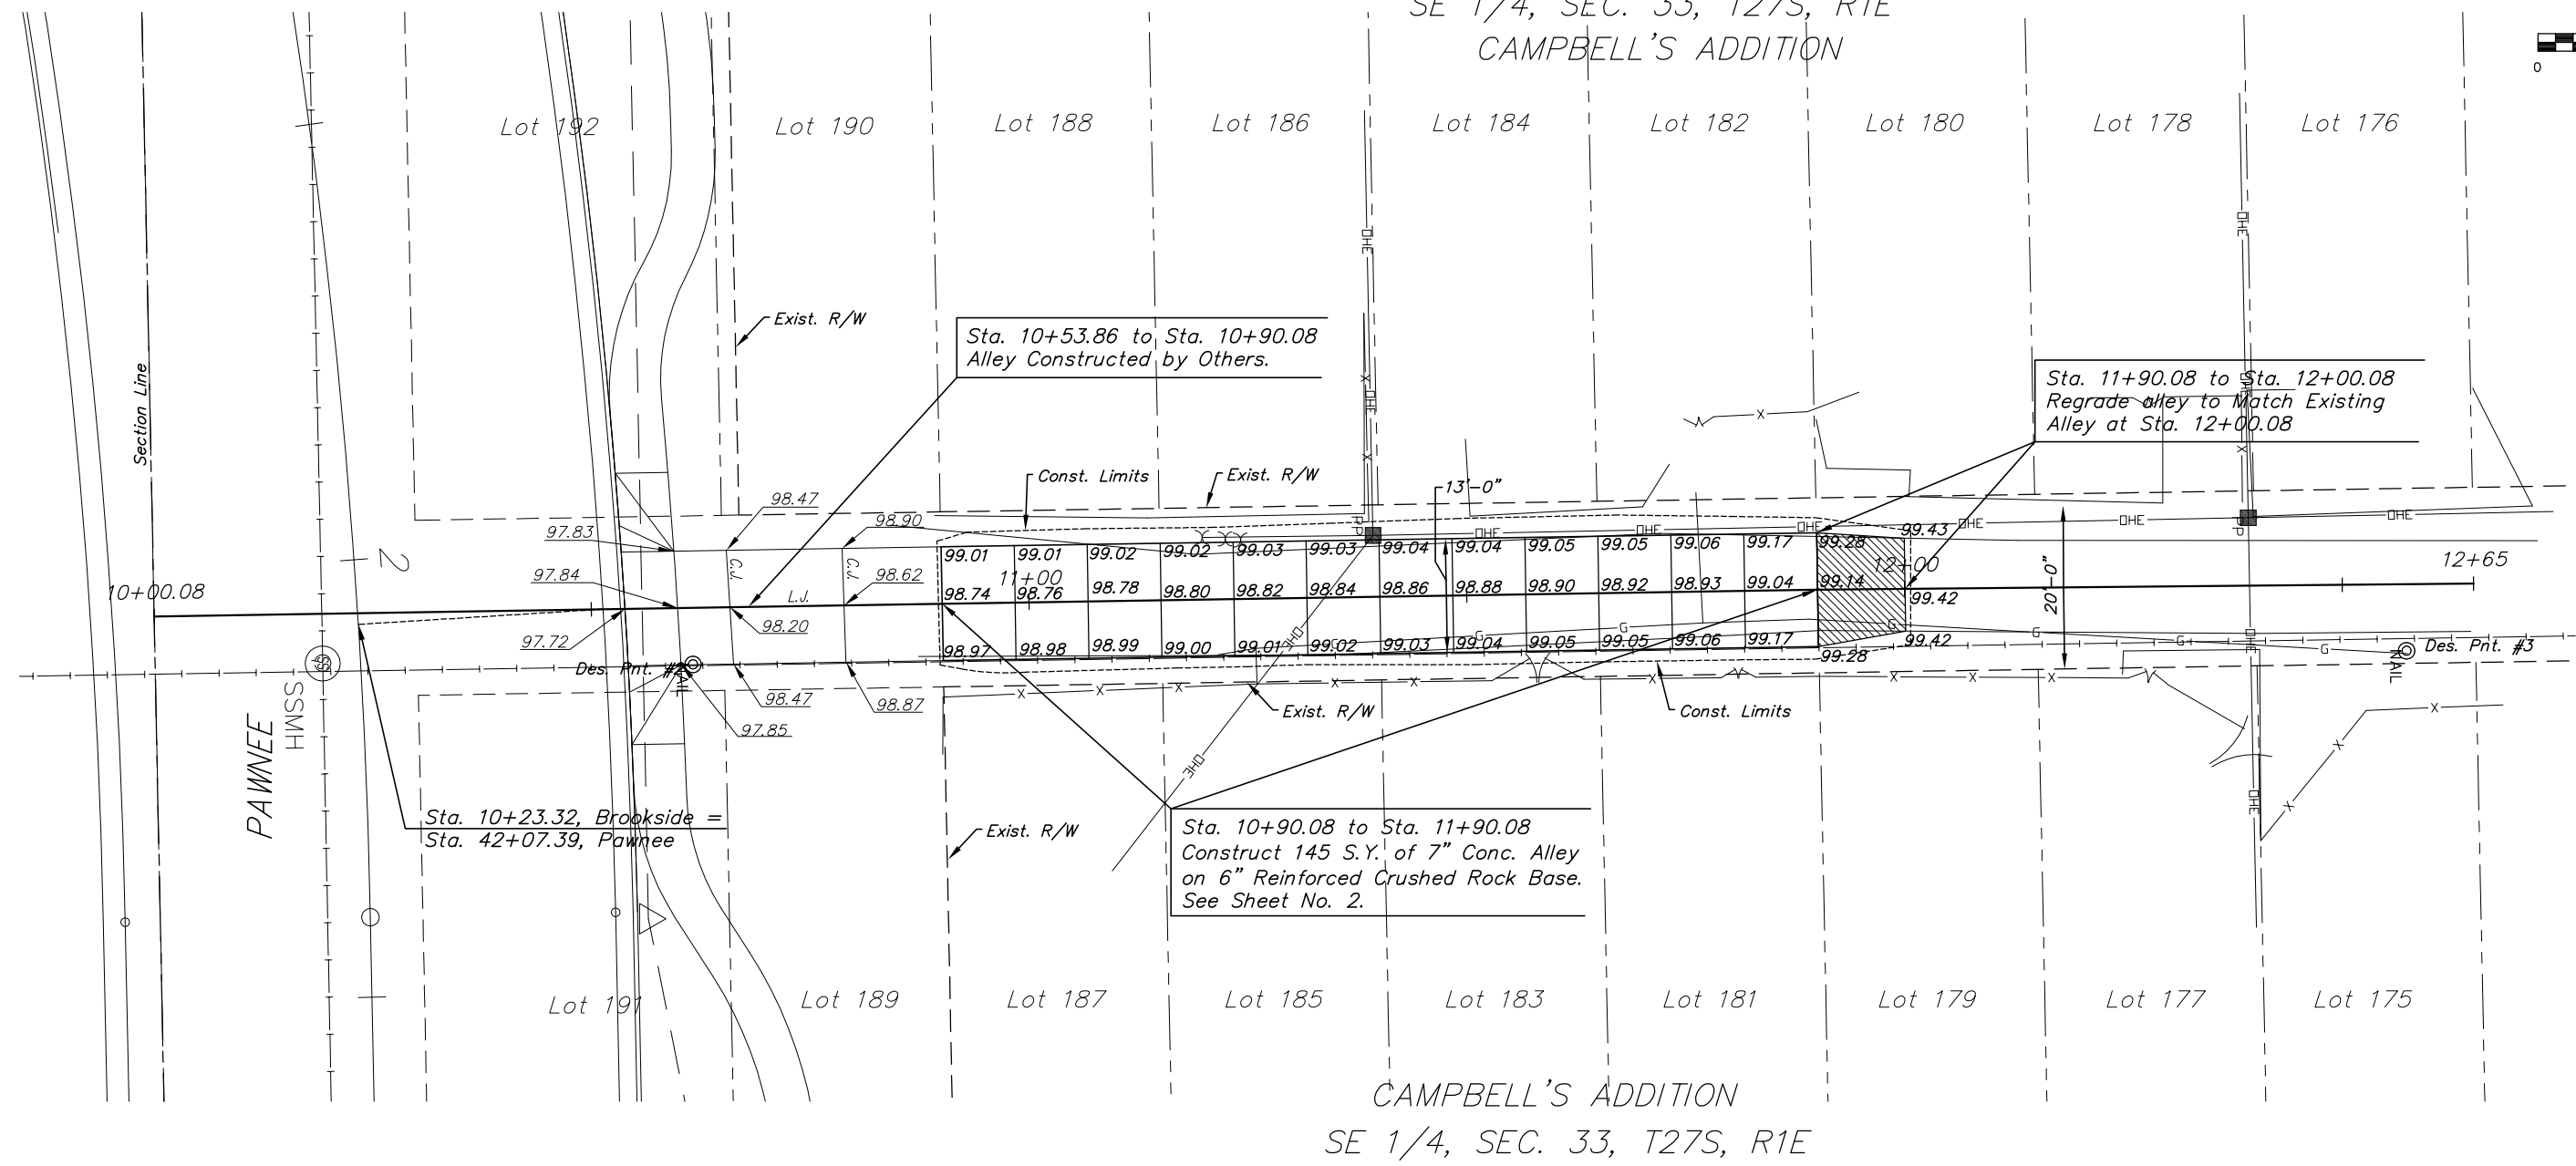


SE 1/4, SEC. 33, T27S, R1E  
CAMPBELL'S ADDITION

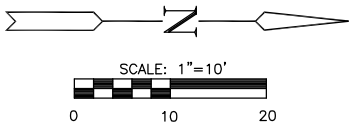

CAMPBELL'S ADDITION  
SE 1/4, SEC. 33, T27S, R1E

HORIZONTAL ALIGNMENT CONTROL TABLE						
STATION	OFFSET	DESCRIPTION	NORTHING	EASTING	DIST TO WEST PROP. LINE	DIST TO EAST PROP. LINE
10+00.08	0.00' Rt.	Section Line	N 1672671.5532	E 1652856.3321	N/A	N/A
10+53.86	0.00' Rt.	Q Alley at Back of Pawnee Curb	N 1672725.3246	E 1652855.4698	N/A	N/A
10+61.42	8.2314' Rt.	Des. Pnt. #2 (NAIL)	N 1672733.1008	E 1652861.8145	16.97'	3.03'
10+90.08	0.00' Rt.	Start of Project, Q	N 1672761.5428	E 1652854.8890	10.50'	9.50'
12+00.08	0.00' Rt.	End of Project	N 1672871.5270	E 1652853.1918	10.57'	9.43'
12+57.27	8.2314' Rt.	Des. Pnt. #3 (NAIL)	N 1672928.7900	E 1652860.2600	18.55'	1.45'
		BM #2	N 1672622.5039	E 1652675.7780	N/A	N/A
		BM #3	N 1672611.6729	E 1653061.6762	N/A	N/A
		Des. Pnt. #1 (MKEC DP)	N 1672651.1300	E 1653046.3800	N/A	N/A

LEGEND



- UTILITIES
- COX COMMUNICATIONS (CABLE) 262-0661
  - WESTAR (ELECTRIC) 261-6512
  - KANSAS GAS SERVICE (GAS) 832-3101
  - AT&T (TELEPHONE) 800-870-8390
  - CITY OF WICHITA WATER & SEWER 262-6000
  - AQUILA (GAS) 946-0096

BM #2 Square cut in Top of Curb SW return in Drive  
N 1672622.5039, E 1652675.7780 Elev.=97.64

BM #3 Square cut in Drive return South Side  
N 1672611.6729, E 1653061.6762 Elev.=98.14

J:\Civil\06678\dwg\PAV\06678-E1.dwg 11/28/2006 04:05:36 PM CST

**MKEC**  
ENGINEERING CONSULTANTS  
411 N. WEBB ROAD  
WICHITA, KS. 67206  
316-684-9600

**ALLEY IMPROVEMENTS BETWEEN  
IDA AND LAURA, NORTH OF PAWNEE**  
PROJECT NAME

---

**PAVING PLAN SHEET**  
SHEET TITLE

---

JRA DESIGN BY.	JSB DRAWN BY.	JRA CHECKED BY.
Jan. 2007 DATE	06678 JOB NO.	3 / 9 SHEET/OF