


P.O.T. @ 1 STA. 0+39.98
1. 1/2" REBAR CAPPED "PEC PA"
2. "□" ON N.W. CORNER WEST HEADWALL OF RCP 55.8' NNW


P.O.T. @ 1 STA. 2+00.00 (Q EXISTING LEVEE)
1. 1/2" REBAR CAPPED "PEC PA"
2. "□" ON N.W. CORNER WEST HEADWALL OF RCP 107.71' S
3. 60d NAIL IN NORTH FACE 18" COTTONWOOD 49.40' W

P.O.T. @ 1 STA. 7+53.61 (Q EXISTING LEVEE)
1. FOUND 1/2" BAR
2. NAIL AND SHINER IN TOP OF BRACED FENCE POST 49.14' W

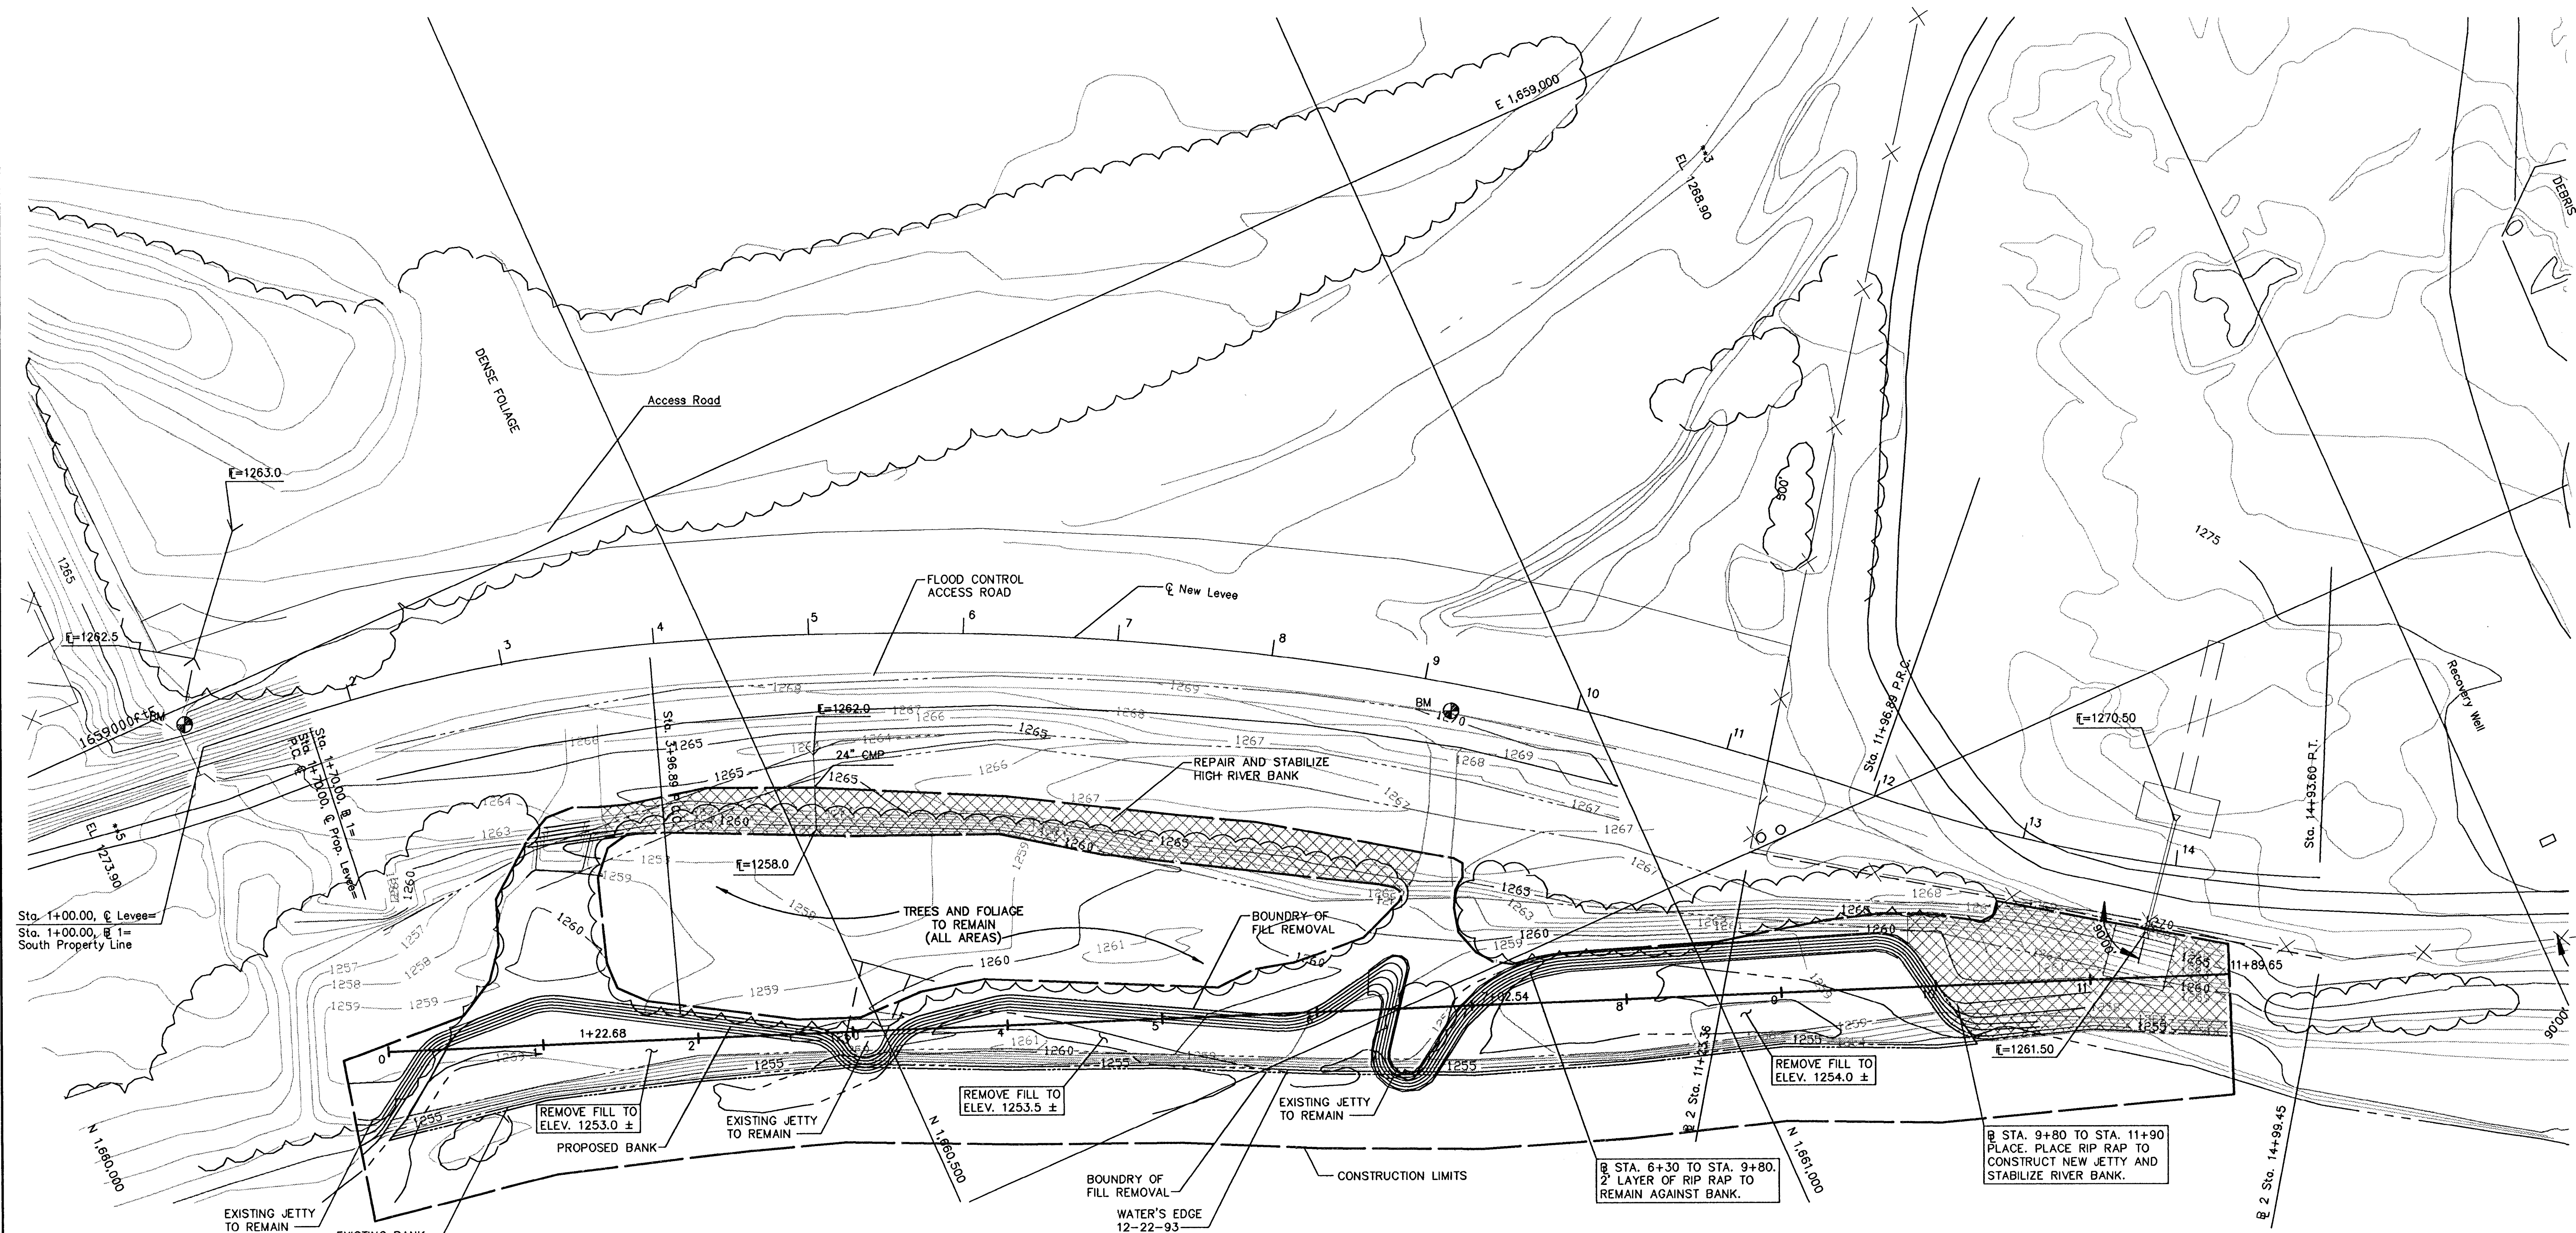


- KEY**
- PROPOSED CONTOURS
 - EXISTING CONTOURS
 - SITES FOR PLACEMENT OF REMOVED FILL
 - LIMITS OF CONSTRUCTION
 - LIMITS OF FILL REMOVAL

- NOTES:
- FILL REMOVED FROM THE DESIGNATED AREA WILL BE PLACED IN CLEAR AREAS ABOVE THE ORDINARY HIGH WATER MARK, EXCEPT AS NEEDED TO BUILD THE NEW JETTY AT @ STATION 10+00 TO STATION 11+90.
 - THE OHWM IS AT ELEV. 1255 AT @ STA. 0+00 AND ELEV. 1257 AT STA. 11+90.

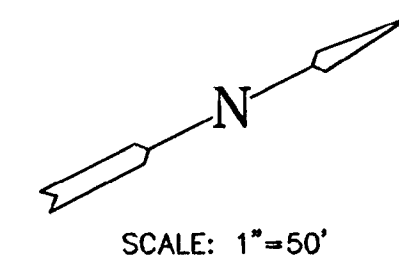

SCALE: 1"=50'

REVISED 2/23/94

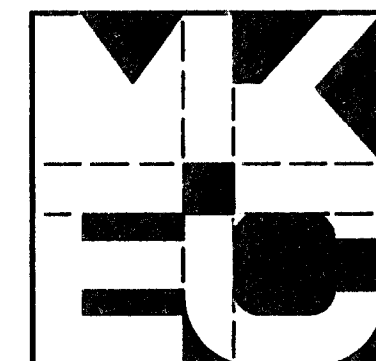

CITY OF WICHITA, KS.
ARKANSAS RIVER
BANK RESTORATION PLAN
SITE PLAN
PROPOSED CONDITIONS

Design	DLM
Drawn by	BDM
Checked by	DLM
Date	1/17/94
Job no.	94008SP

B.M.: "□" ON N.W. CORNER WEST HEADWALL OF PIPE UNDER DIKE (STA. 0+93, 17.5' LT.)
ELEV. 1268.27

B.M.: T-POST AT SOUTH SIDE GRAVEL ROAD (STA. 9+20, 17.4' RT.)
ELEV. 1266.29

MID-KANSAS ENGINEERING CONSULTANTS INC.
3500 NORTH ROCK ROAD
BUILDING #800
WICHITA, KANSAS 67226

(316) 636-5566

Sheet	3
of	4