


APPROVED	DESIGNED	DETAILED
DESIGNED	DESIGN CK.	DETAIL CK.
QUANTITIES	QUANTITIES	TRACED
QUANLCK.	QUANLCK.	TRACE CK.

Plotted on: 25-OCT-2007 02:53 PM Model: Model
 By: mpotts Plot Scale: 50,000,000,000,000,000 Pen Tablet: \\cscow00\enviro\44616 - Gyp Cr P.W Final\Library\p100 - Fullpen
 Design File: \\cscow00\enviro\44616 - Gyp Cr P.W Final\CD\Plan\gypcrk_plan_03.dgn

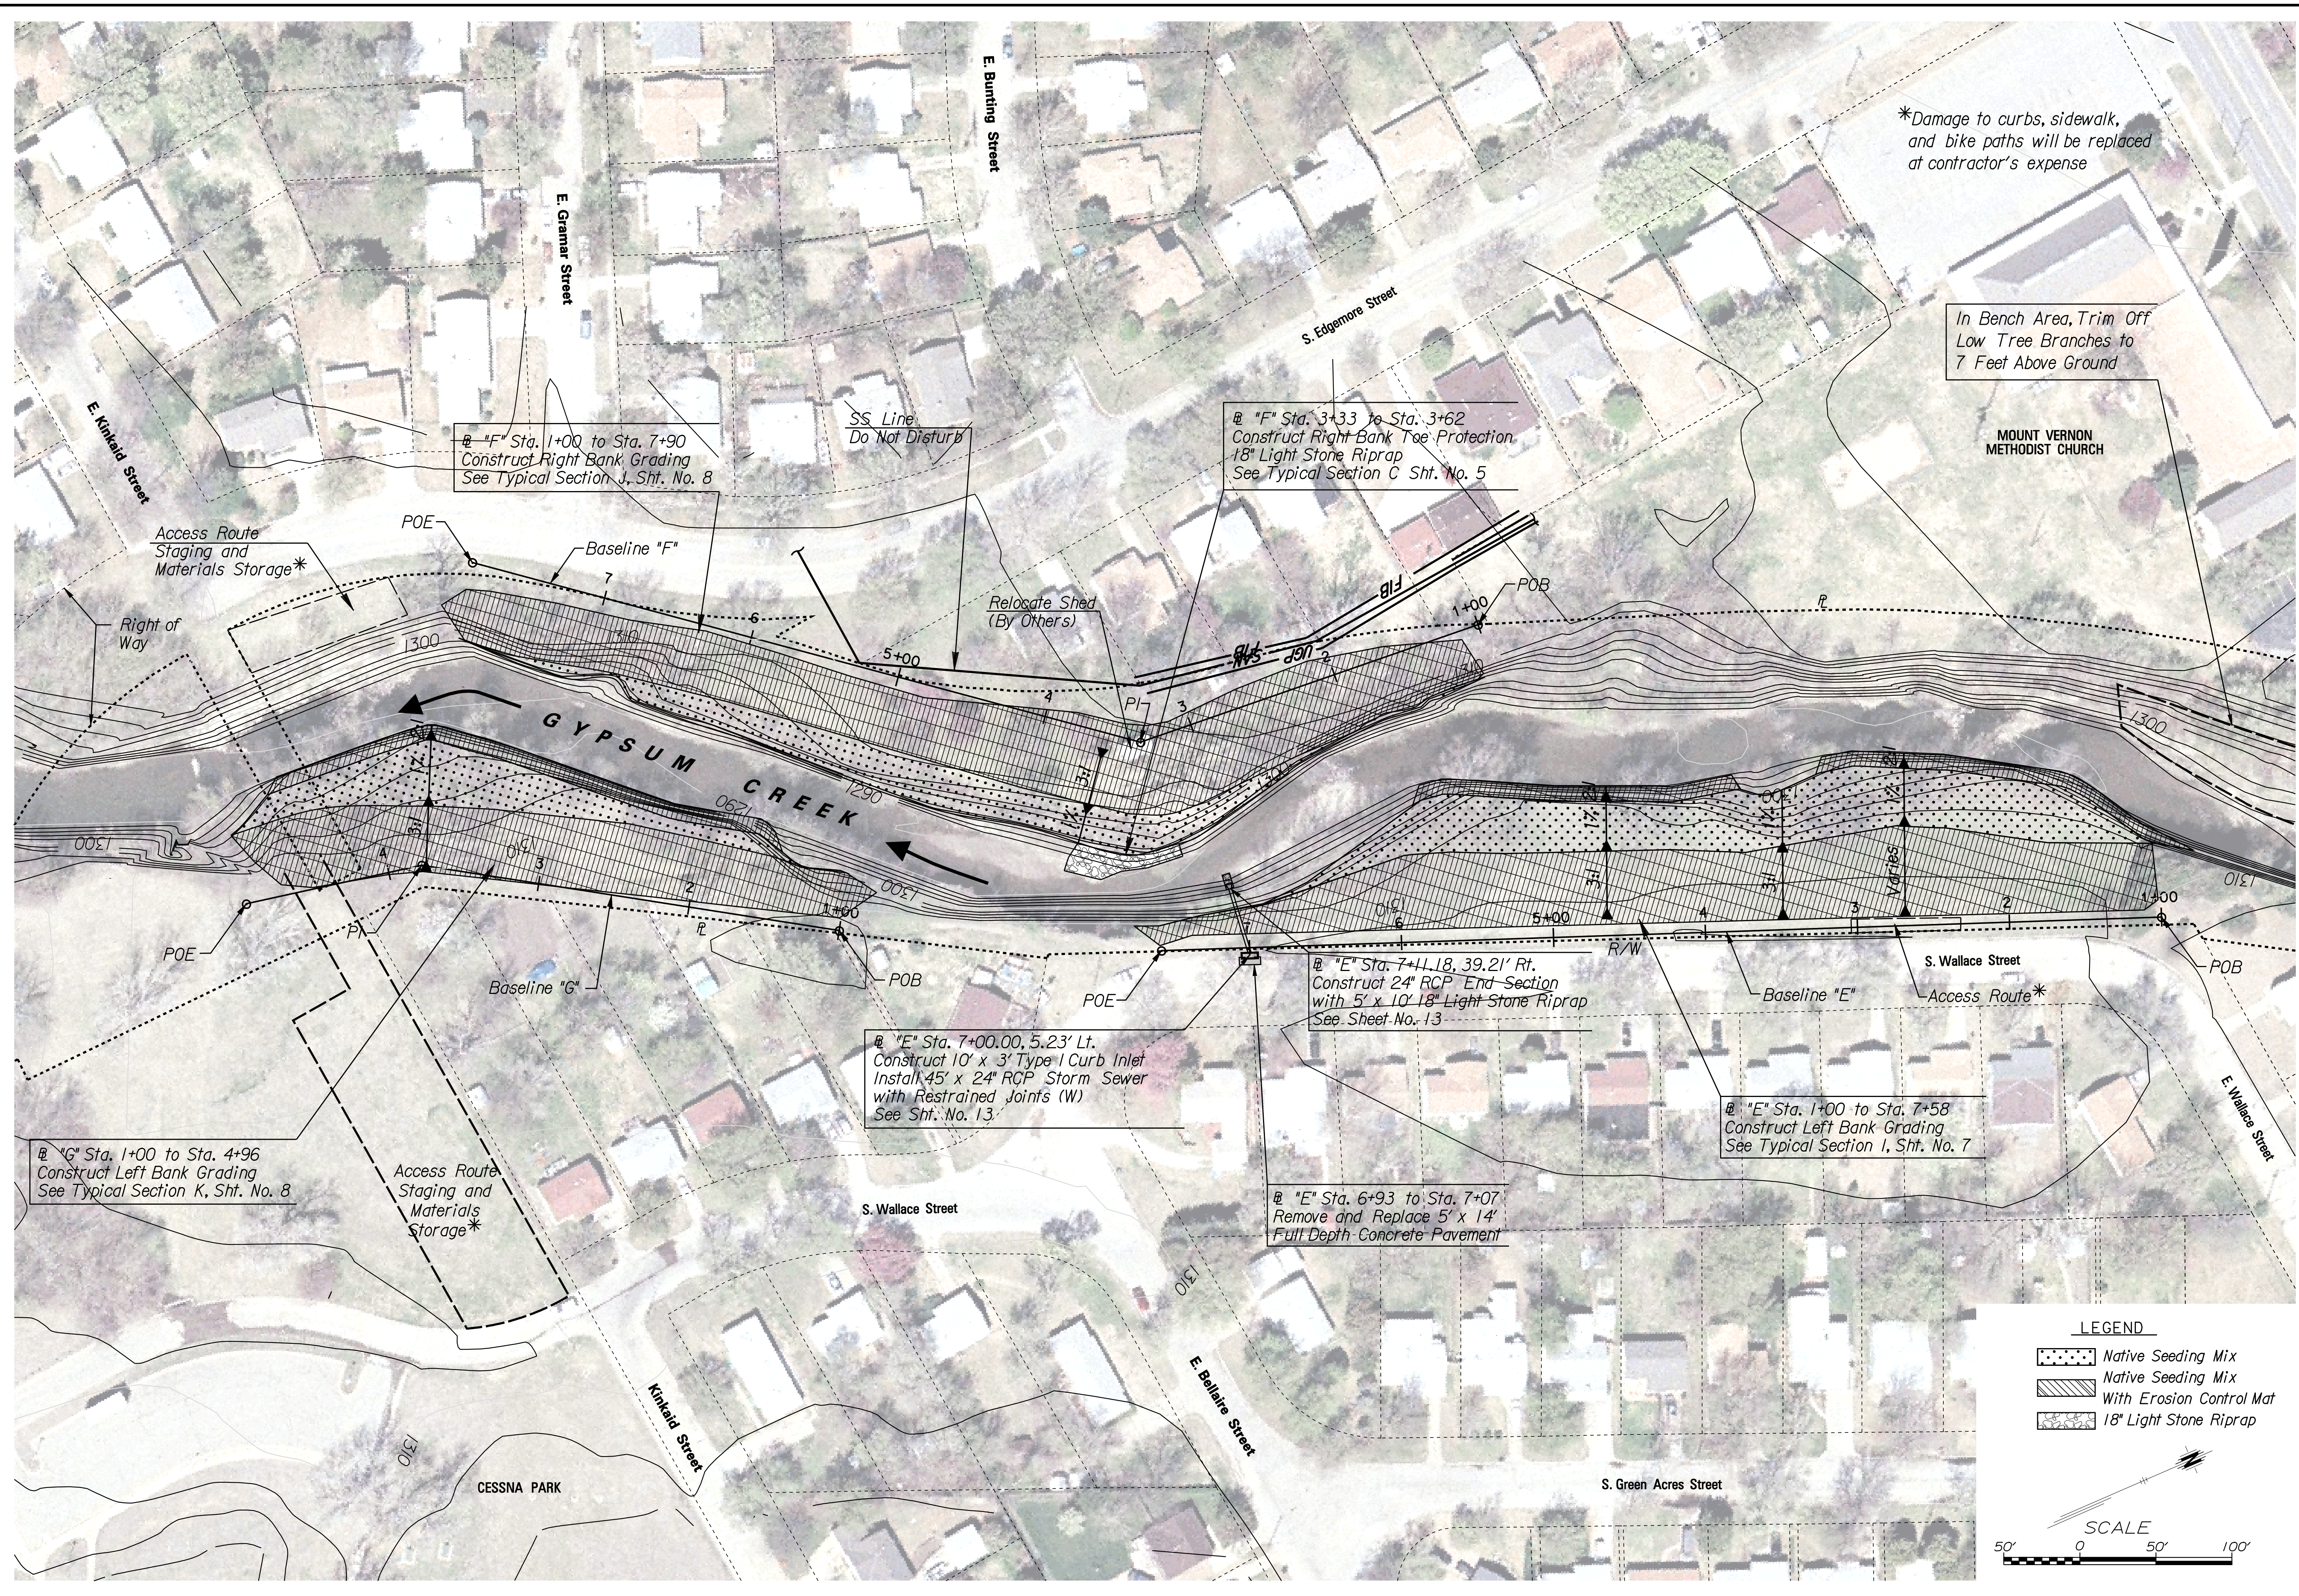

*Damage to curbs, sidewalk, and bike paths will be replaced at contractor's expense

In Bench Area, Trim Off Low Tree Branches to 7 Feet Above Ground

MOUNT VERNON METHODIST CHURCH

SS Line Do Not Disturb

@ "F" Sta. 3+33 to Sta. 3+62
 Construct Right Bank Toe Protection
 18" Light Stone Riprap
 See Typical Section C Sht. No. 5

@ "F" Sta. 1+00 to Sta. 7+90
 Construct Right Bank Grading
 See Typical Section J, Sht. No. 8

Access Route Staging and Materials Storage*

Relocate Shed (By Others)

@ "E" Sta. 7+11.18, 39.21' Rt.
 Construct 24" RCP End Section
 with 5' x 10' 18" Light Stone Riprap
 See Sheet No. 13

@ "E" Sta. 7+00.00, 5.23' Lt.
 Construct 10' x 3' Type I Curb Inlet
 Install 45' x 24" RCP Storm Sewer
 with Restrained Joints (W)
 See Sht. No. 13

@ "G" Sta. 1+00 to Sta. 4+96
 Construct Left Bank Grading
 See Typical Section K, Sht. No. 8


Access Route Staging and Materials Storage*

@ "E" Sta. 6+93 to Sta. 7+07
 Remove and Replace 5' x 14'
 Full Depth Concrete Pavement

@ "E" Sta. 1+00 to Sta. 7+58
 Construct Left Bank Grading
 See Typical Section I, Sht. No. 7

LEGEND

	Native Seeding Mix
	Native Seeding Mix With Erosion Control Mat
	18" Light Stone Riprap

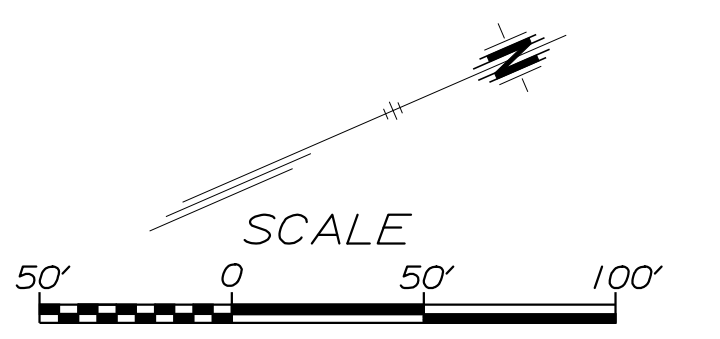

SHEET NO.	11	TOTAL SHEETS	65
7460 W 130th St., Suite 400 Overland Park, KS 66213 (913) 481-9833			
HNTB			
CITY OF WICHITA, KANSAS			
WICHITA			
NO.	1	DATE	
BY		APPROD	
REVISIONS			
GYPSUM CREEK FLOOD CONTROL PLAN SHEET 3			