
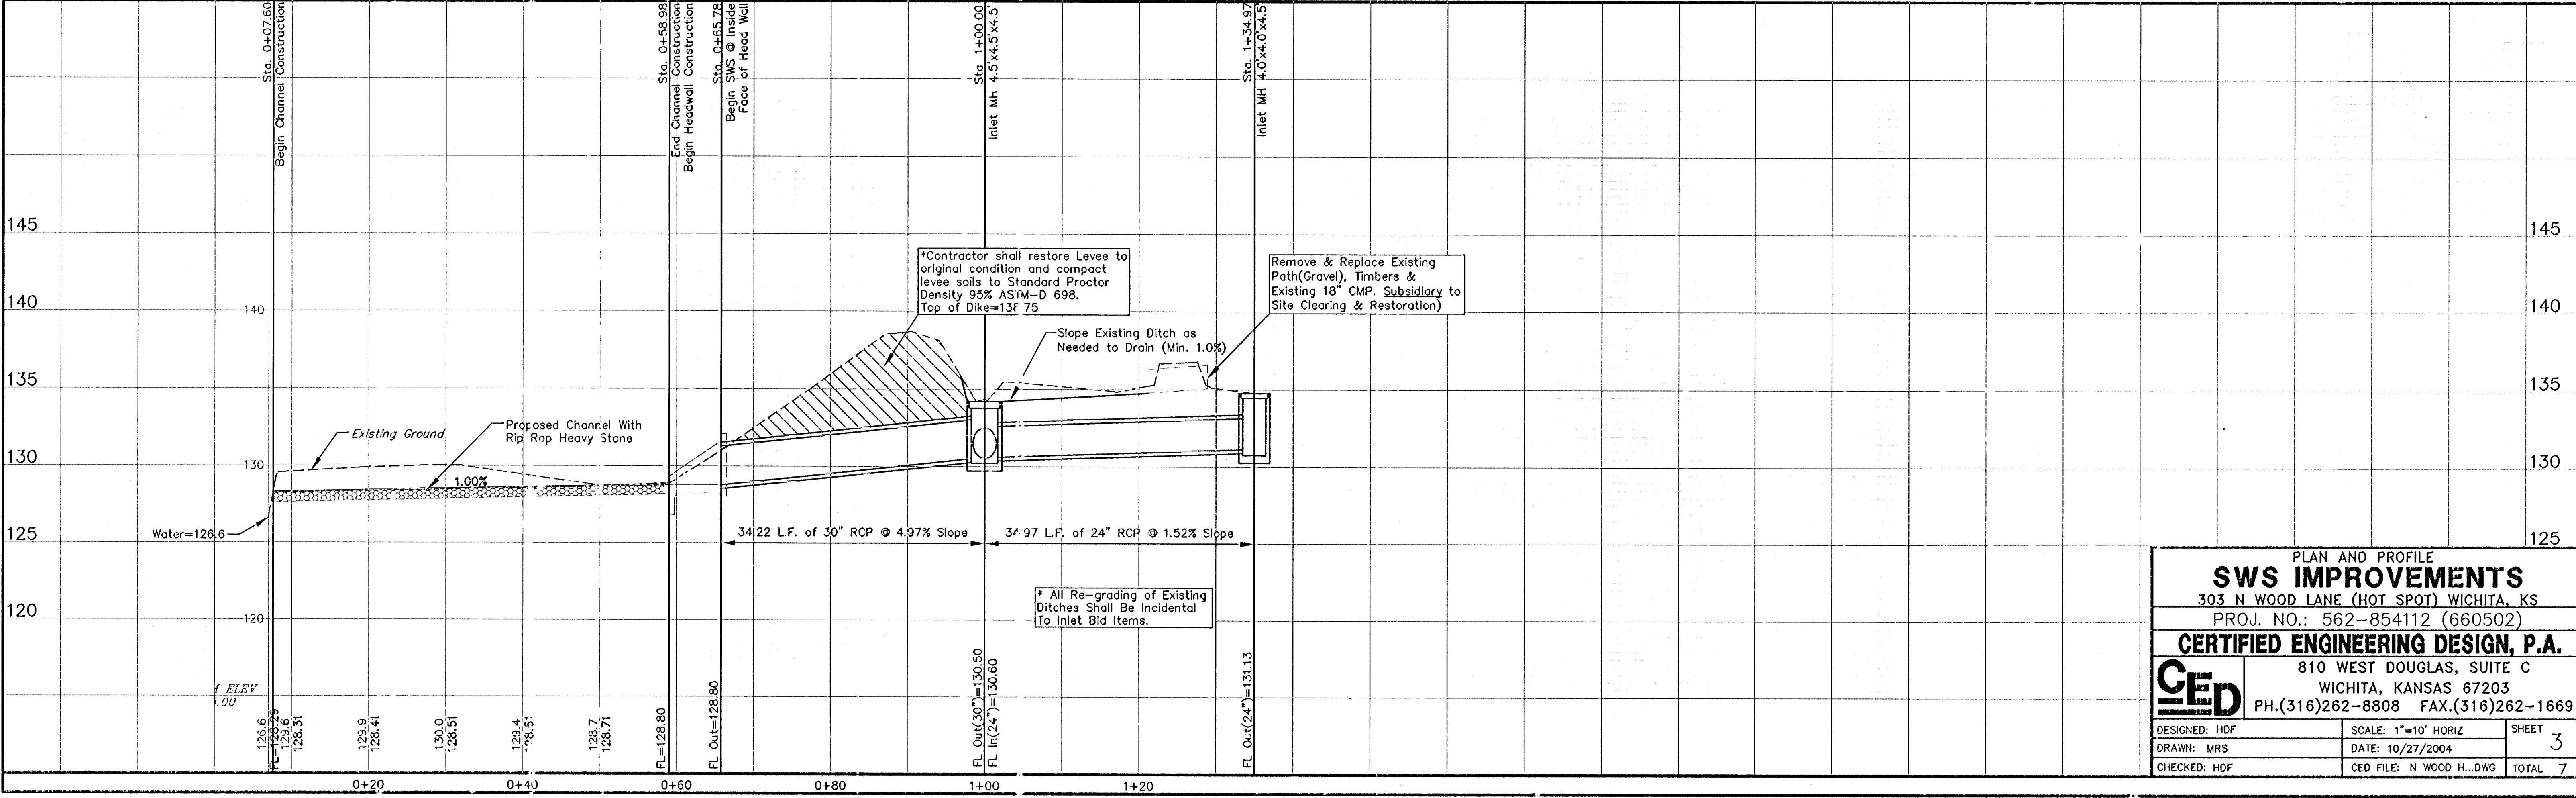


UTILITIES SHOWN REPRESENT THE BEST INFORMATION AVAILABLE FOR DESIGN. ADDITIONAL UTILITIES MAY BE PRESENT ON THIS PROJECT. THE CONTRACTOR SHALL BE RESPONSIBLE FOR DETERMINING THE EXACT LOCATION, DEPTH AND SIZE OF ALL UNDERGROUND UTILITIES PRIOR TO CONSTRUCTION. THE CONTRACTOR SHALL BE LIABLE FOR ANY DAMAGE CAUSED BY THE FAILURE TO DO SO.

**LEGEND:**

- = DECIDUOUS TREE
- = CONTOUR LINE
- = GUY ANCHOR
- = LIGHT POLE
- = WATER METER
- 
- = PROPOSED INLET
- = PROPOSED PIPE CENTERLINE
- = PROPOSED CONCRETE PIPE

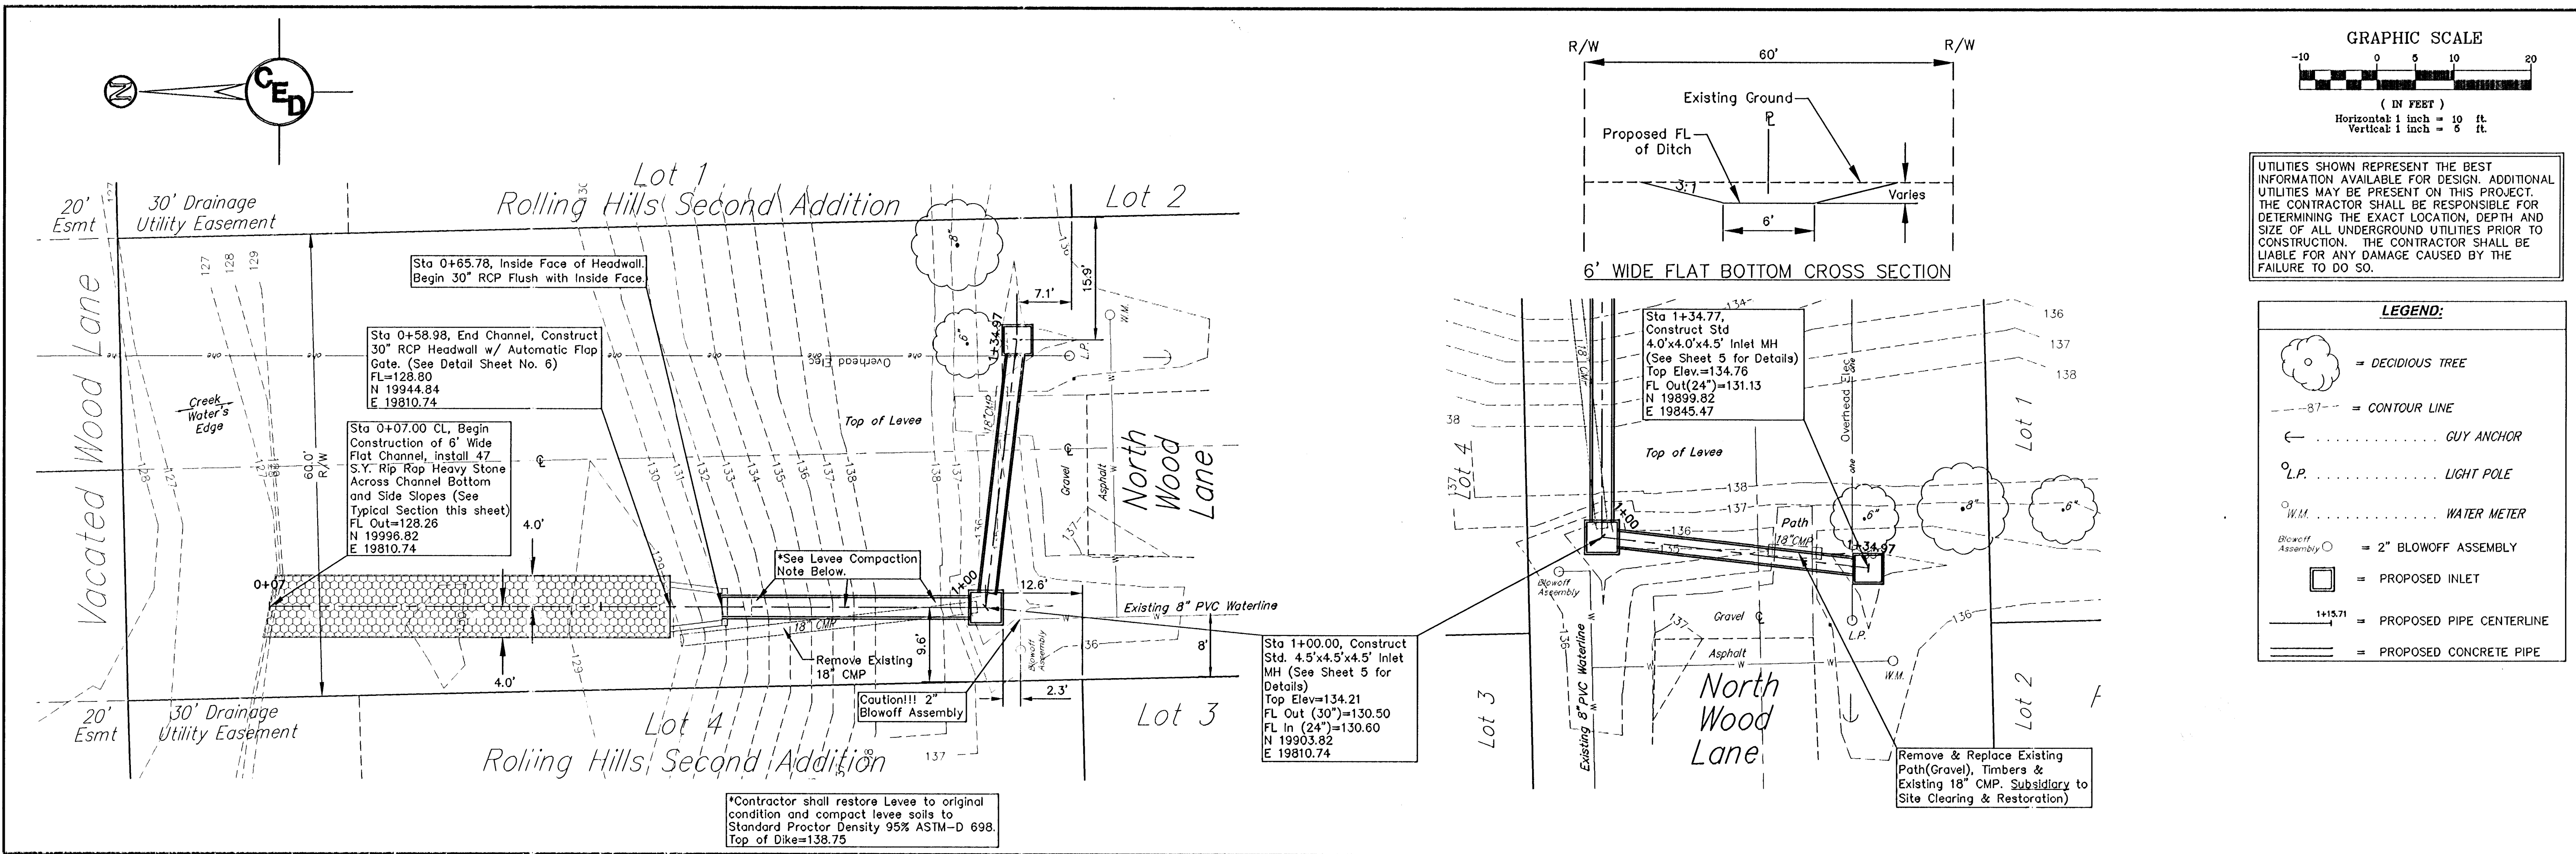

PLAN AND PROFILE  
**SWS IMPROVEMENTS**  
 303 N WOOD LANE (HOT SPOT) WICHITA, KS  
 PROJ. NO.: 562-854112 (660502)  
**CERTIFIED ENGINEERING DESIGN, P.A.**  
 810 WEST DOUGLAS, SUITE C  
 WICHITA, KANSAS 67203  
 PH.(316)262-8808 FAX.(316)262-1669

DESIGNED: HDF	SCALE: 1"=10' HORIZ	SHEET 3
DRAWN: MRS	DATE: 10/27/2004	TOTAL 7
CHECKED: HDF	CED FILE: N WOOD H..DWG	