


Scale: 1" = 60'

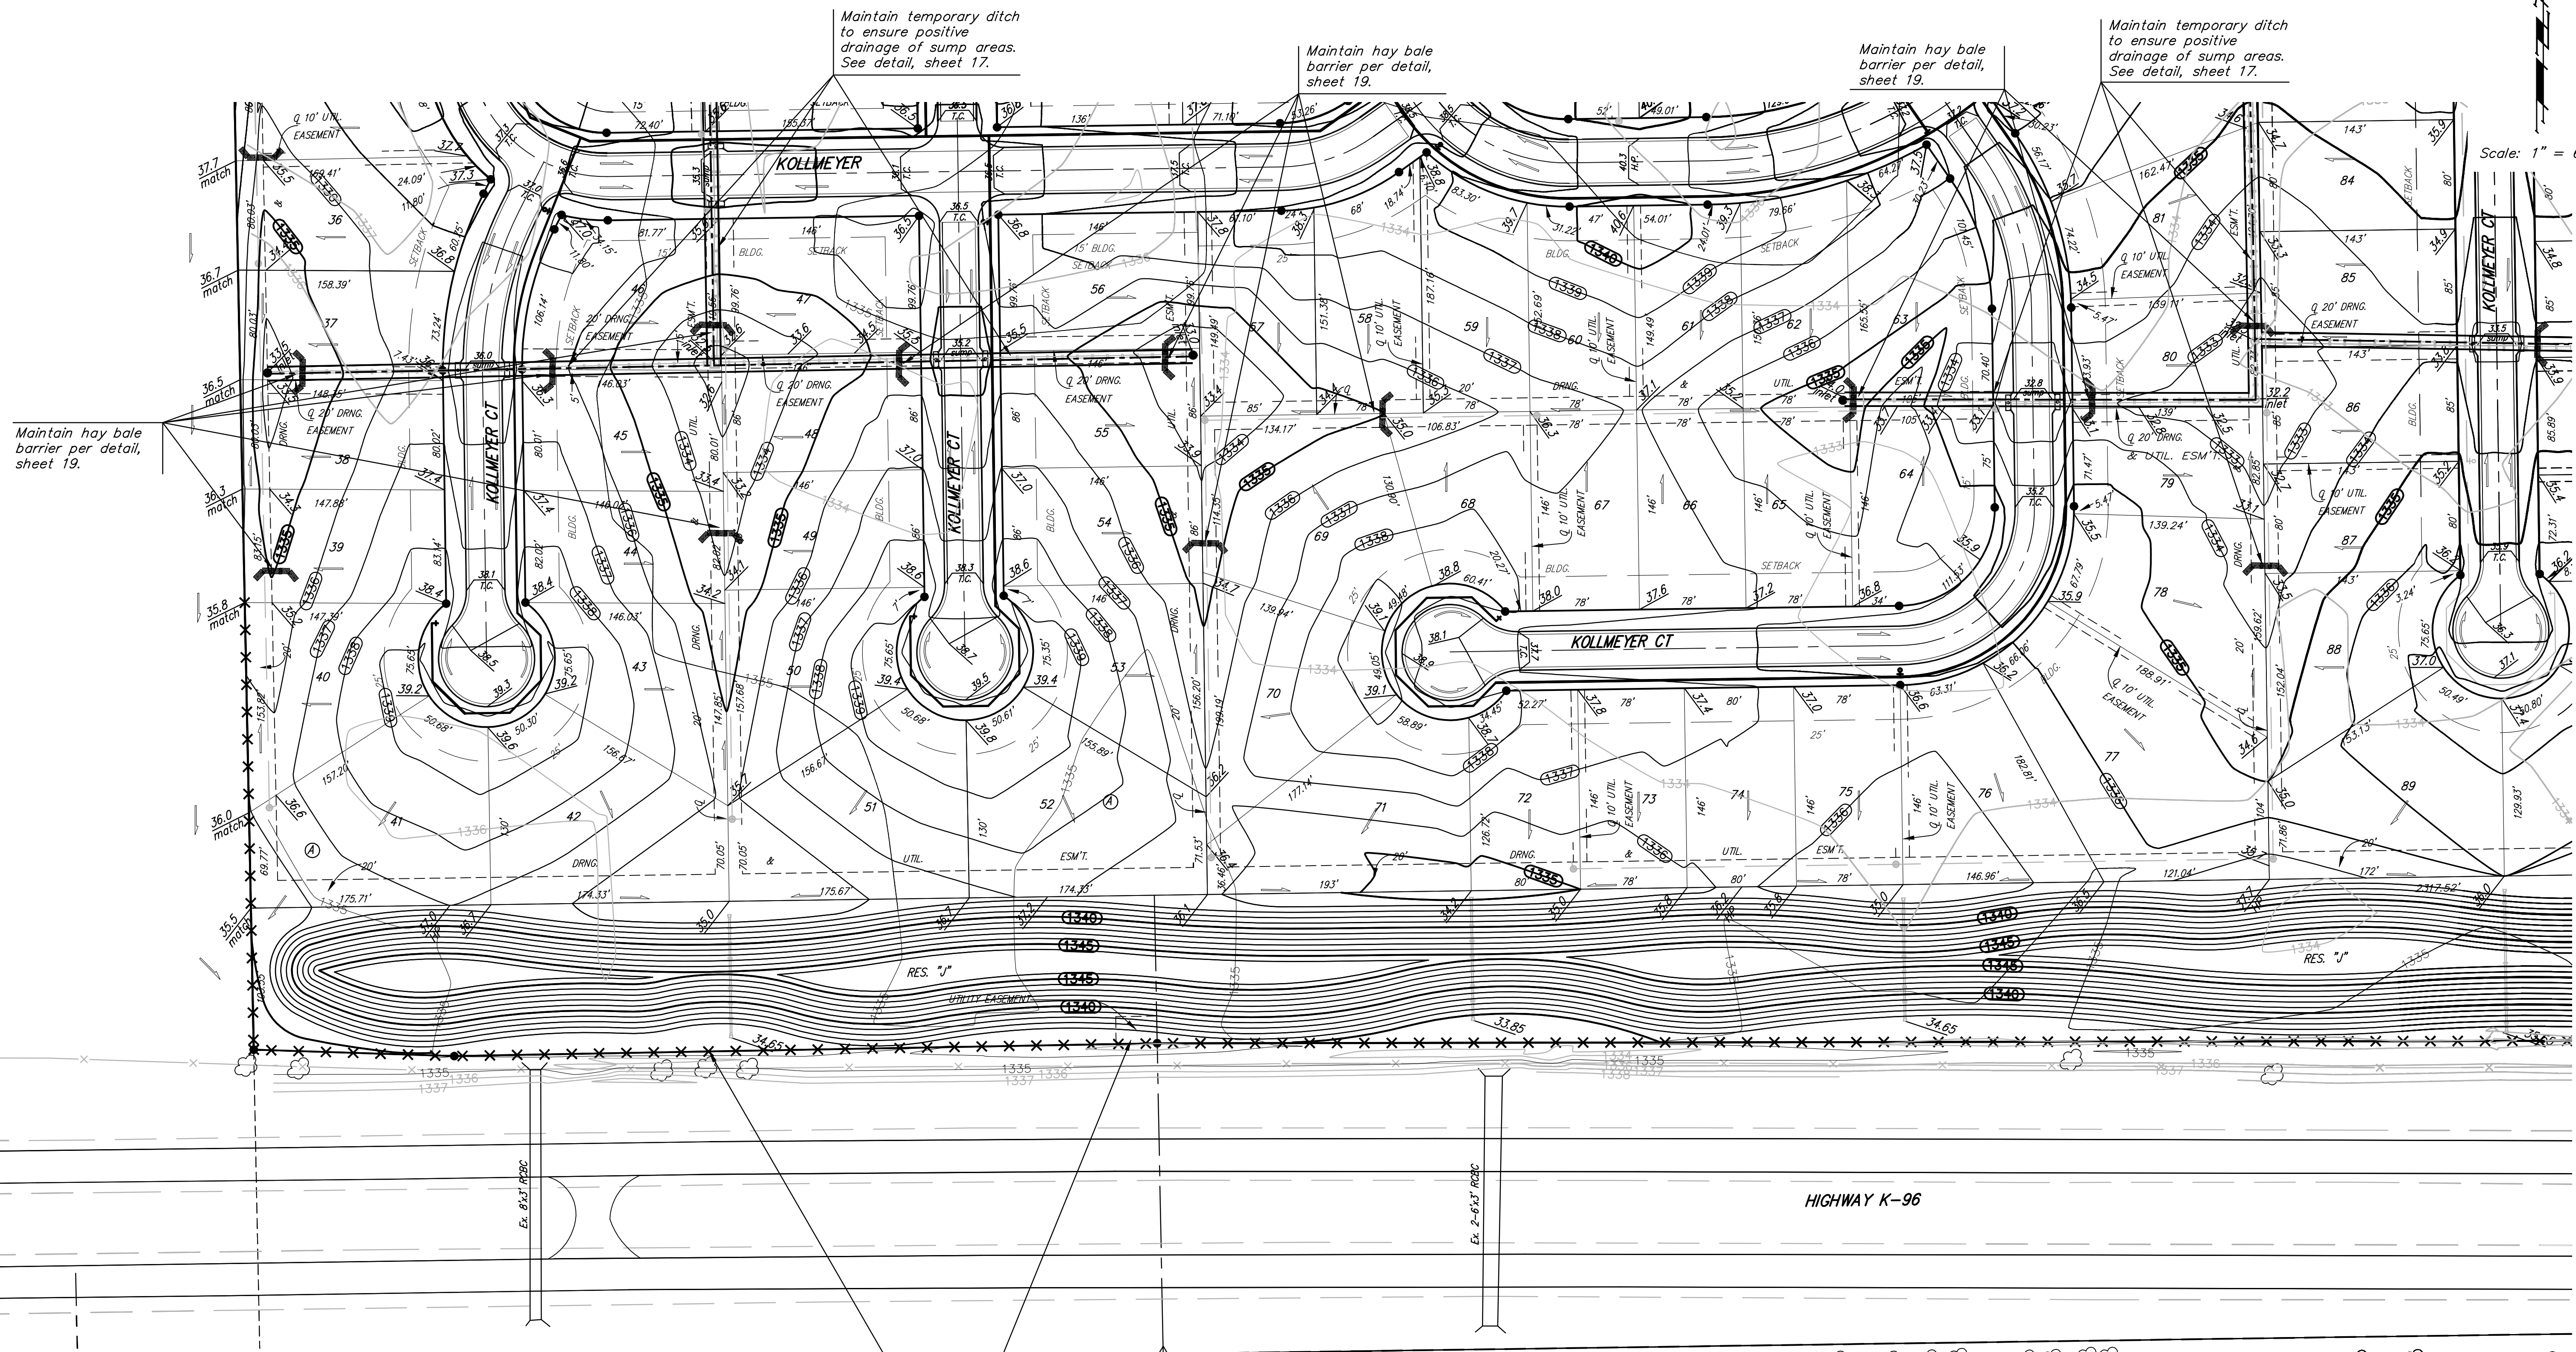

EROSION CONTROL PLAN LEGEND
(Installation Details Found in the SWP2 Plan)

	- DROP INLET PROTECTION		- SILT FENCING
	- CURB INLET PROTECTION		- CUT-OFF TRENCH
	- DITCH CHECKS		- BACK OF CURB PROTECTION
			- EROSION CONTROL MAT
			- TEMPORARY DITCH

NO SCALE

Maintain 1,975 L.F. silt fence per detail, sheet 20.

	EDGE WATER ADD. - PH. I	
	EROSION CONTROL PLAN WATER DISTRIBUTION SYSTEM	
<small>Baughman Company, P.A. 315 Ellis St. Wichita, KS 67211 F316262-7271 F3162620149 ENGINEERING SURVEYING PLANNING LANDSCAPE ARCHITECTURE</small>		
PROJECT NUMBER 448-90313	DESIGN ATD	DRAWN TMS
REVISIONS:	APPROVED	DATE 11/07
SCALE Noted		SHEET 16 OF 24
<small>EdgeWater\WwECPlan3</small>		<small>07-05-E837</small>