
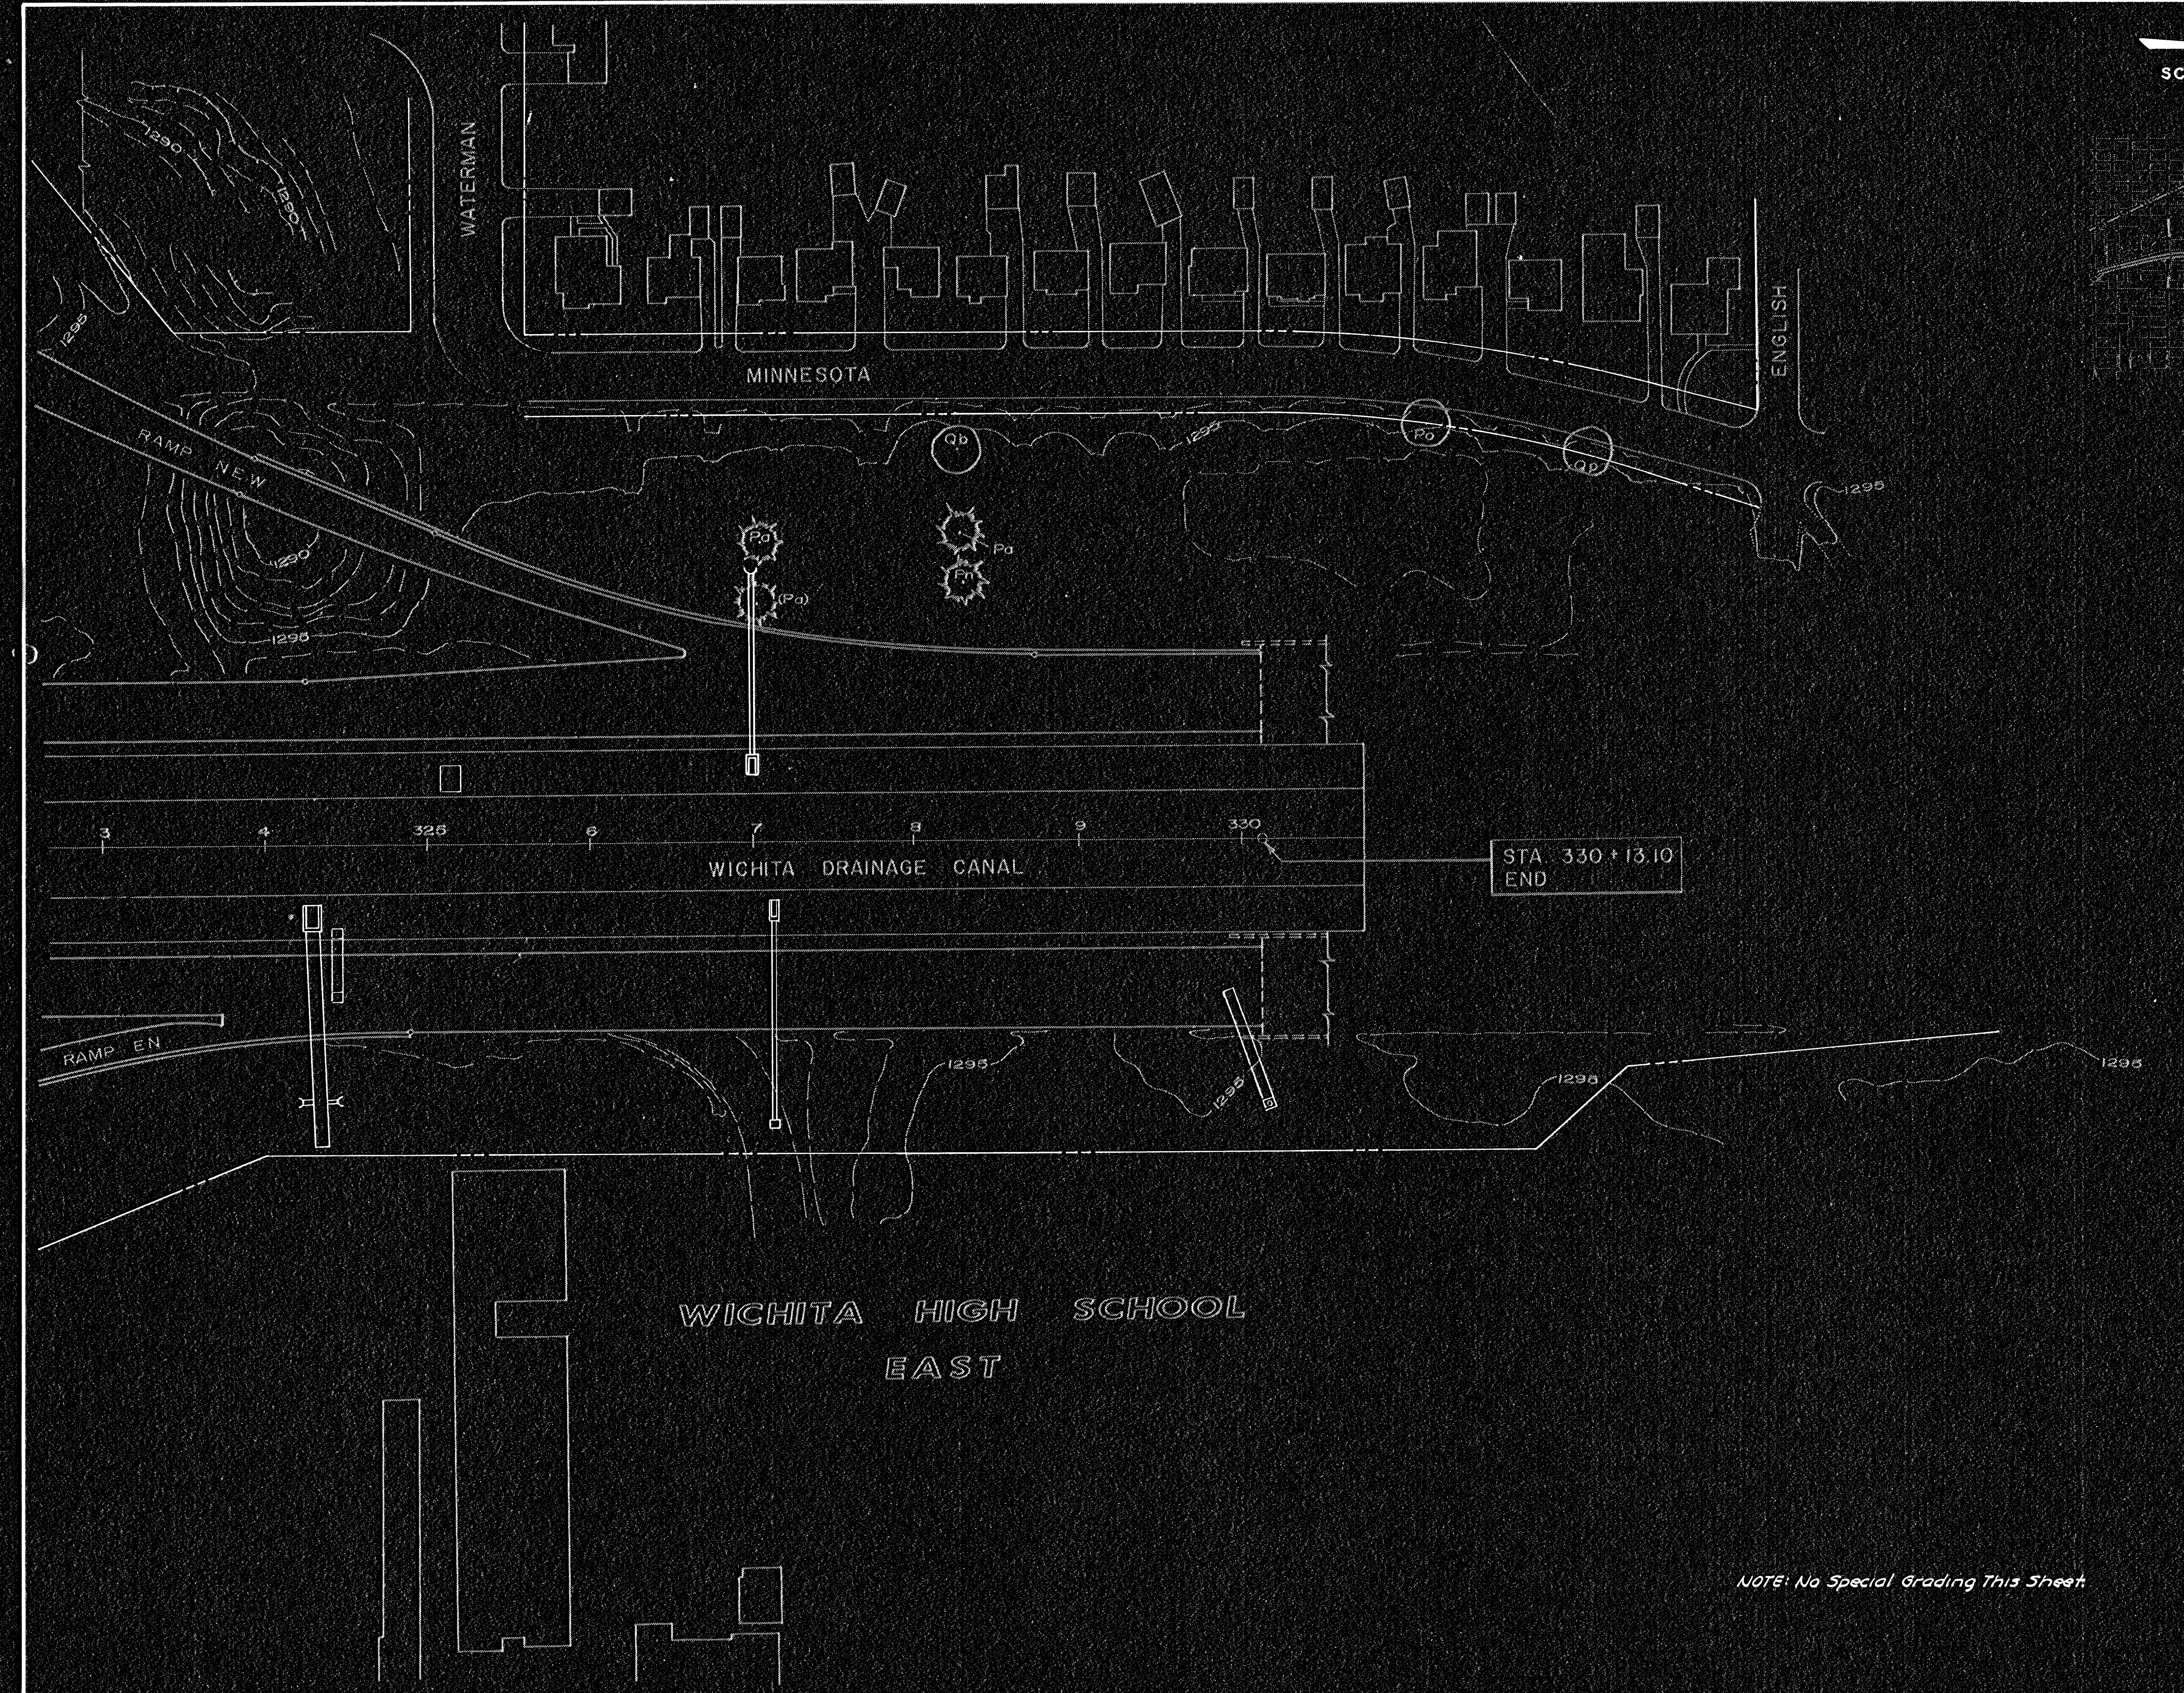


SCALE 1" = 50'

F.H.W.A. REGION NO.	STATE	PROJECT NO.	FISCAL YEAR	SHEET NO.	TOTAL SHEETS
7	KANSAS	*	1976	189	304

*35W-87 I 35W-1(33)46

Construction Phase 3
Sh. No. 190 Deleted

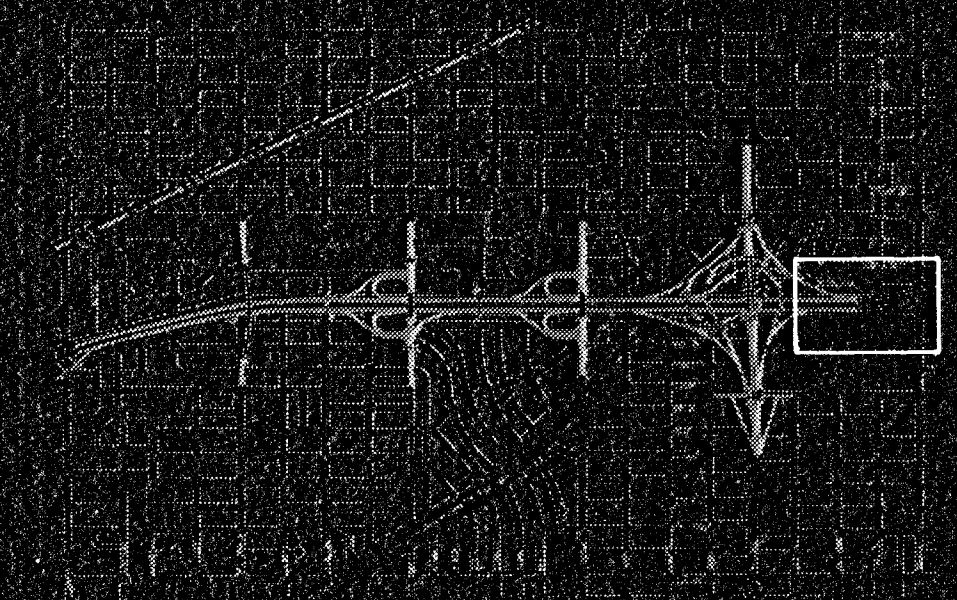

NOTE: No Special Grading This Sheet

NO.	DATE	REVISIONS	BY	APP'D
1	5-9-75	Revise Waterman + Minnesota Int.	SRT	JWW

STATE HIGHWAY COMMISSION OF KANSAS

I 35 W

GRADING PLAN

WILSON & COMPANY
ENGINEERS & ARCHITECTS
SALINA, KANSAS

DESIGNED JWW TRACED MJV CHECKED SRT