



**PAVING AND INCIDENTAL DRAINAGE PLANS FOR
THE GREENWICH OFFICE PARK ADDITION
13TH STREET LEFT TURN LANES**

LINES 1 & 2
SHEET TITLE
472-84645
PROJECT NUMBER

DFL
DESIGN BY
DMU
DRAWN BY
GJA
CHECKED BY




ISSUED
January 2008
REVISED

SHEET NO.
8 of 24

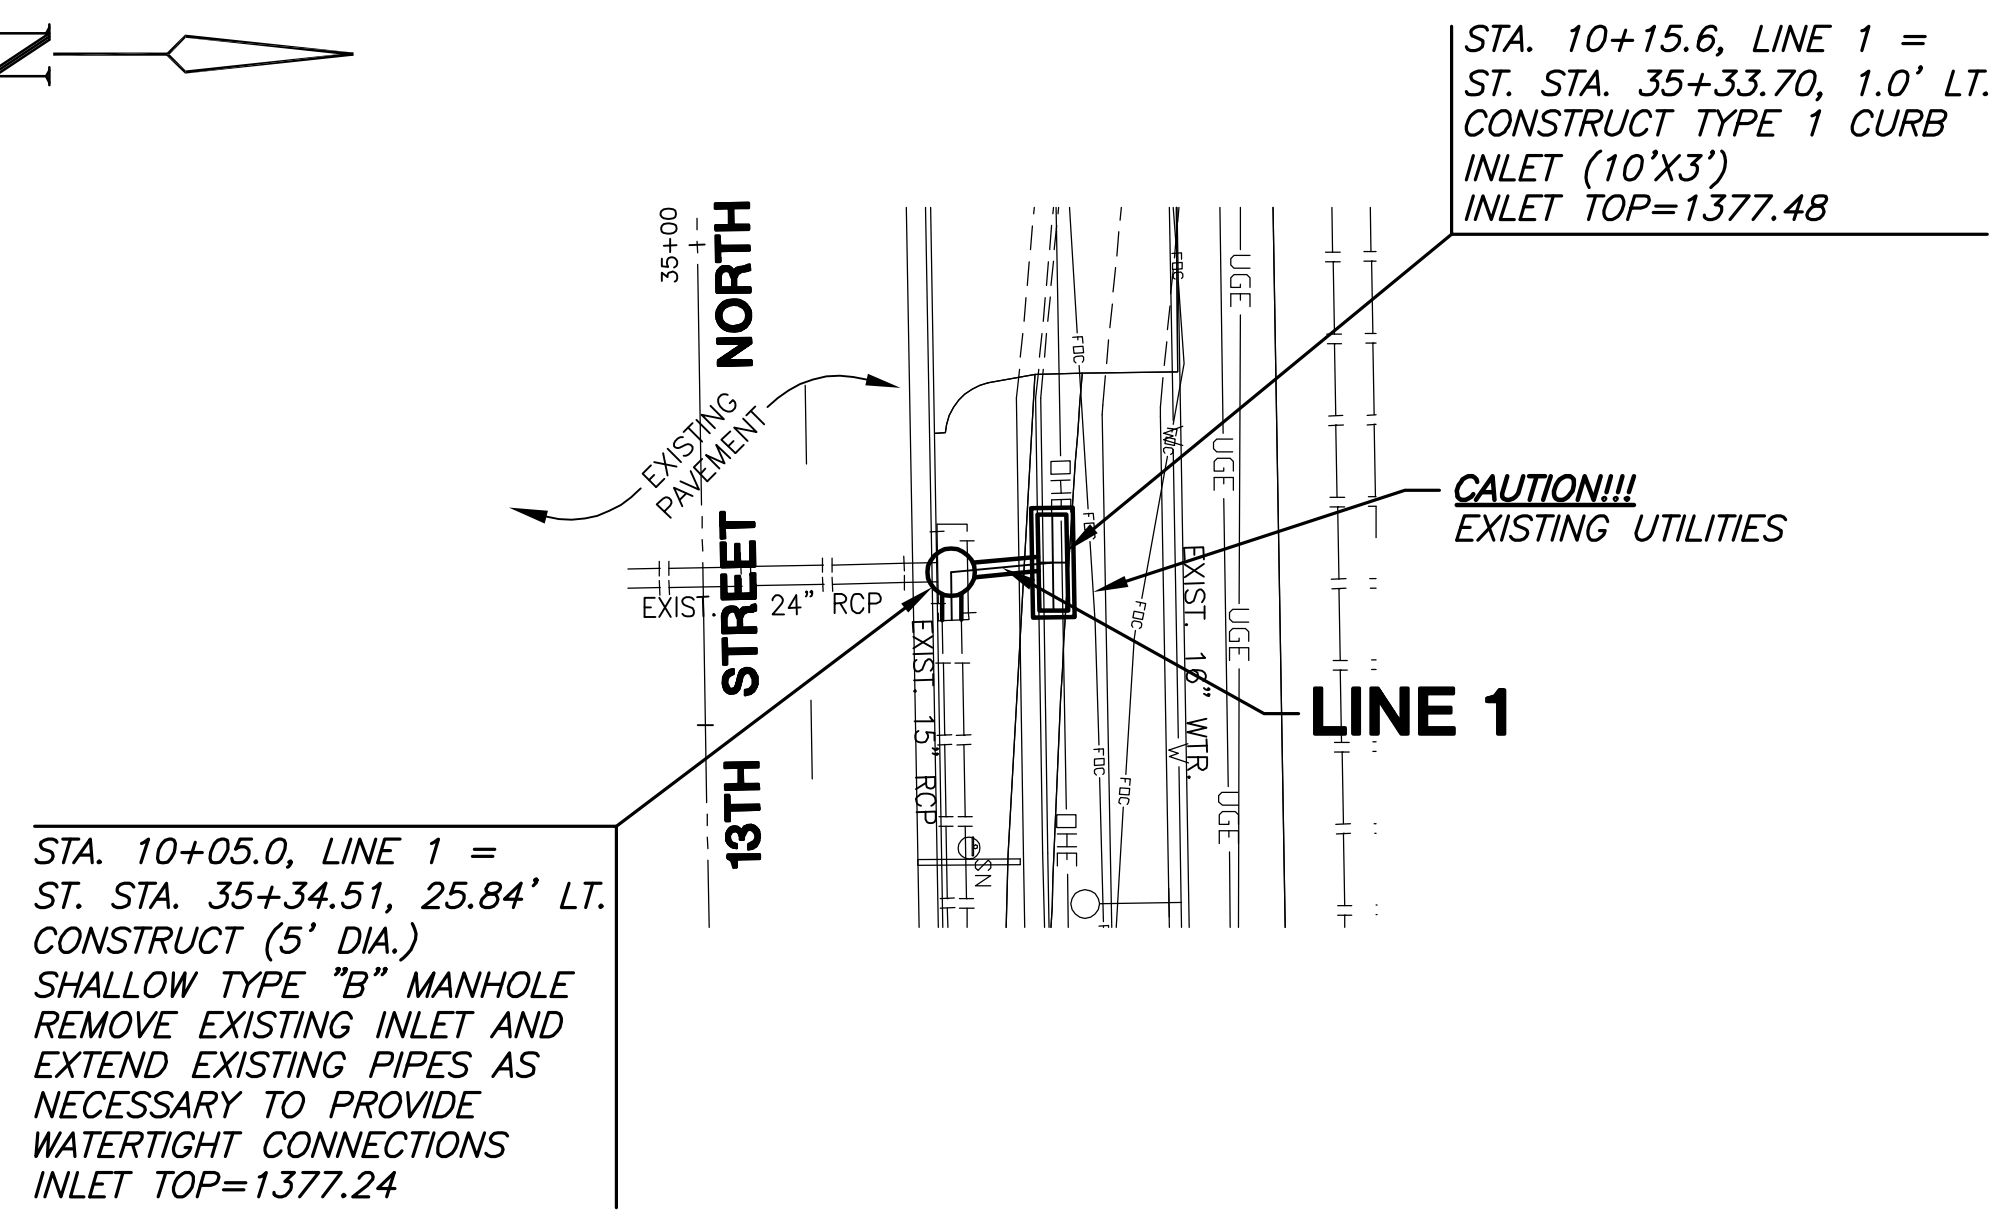 



PLAN LINE 1

PROFILE LINE 1

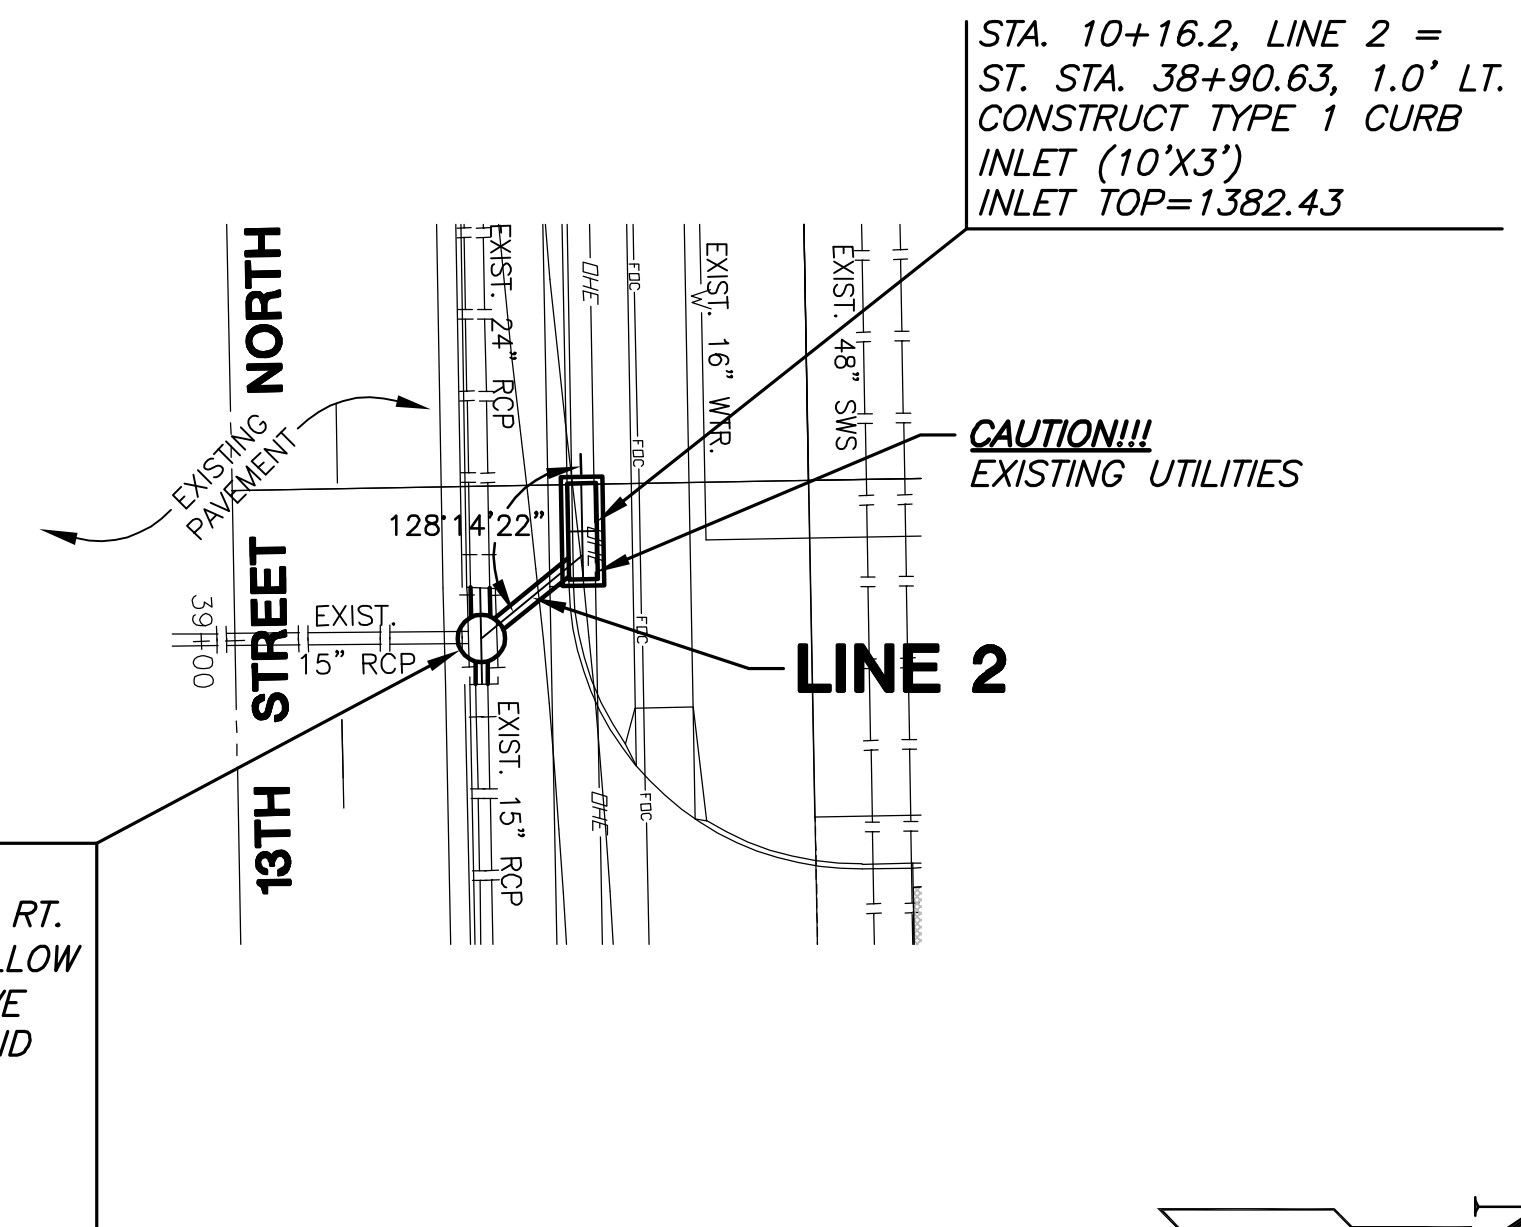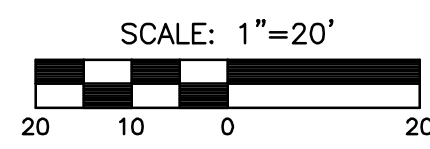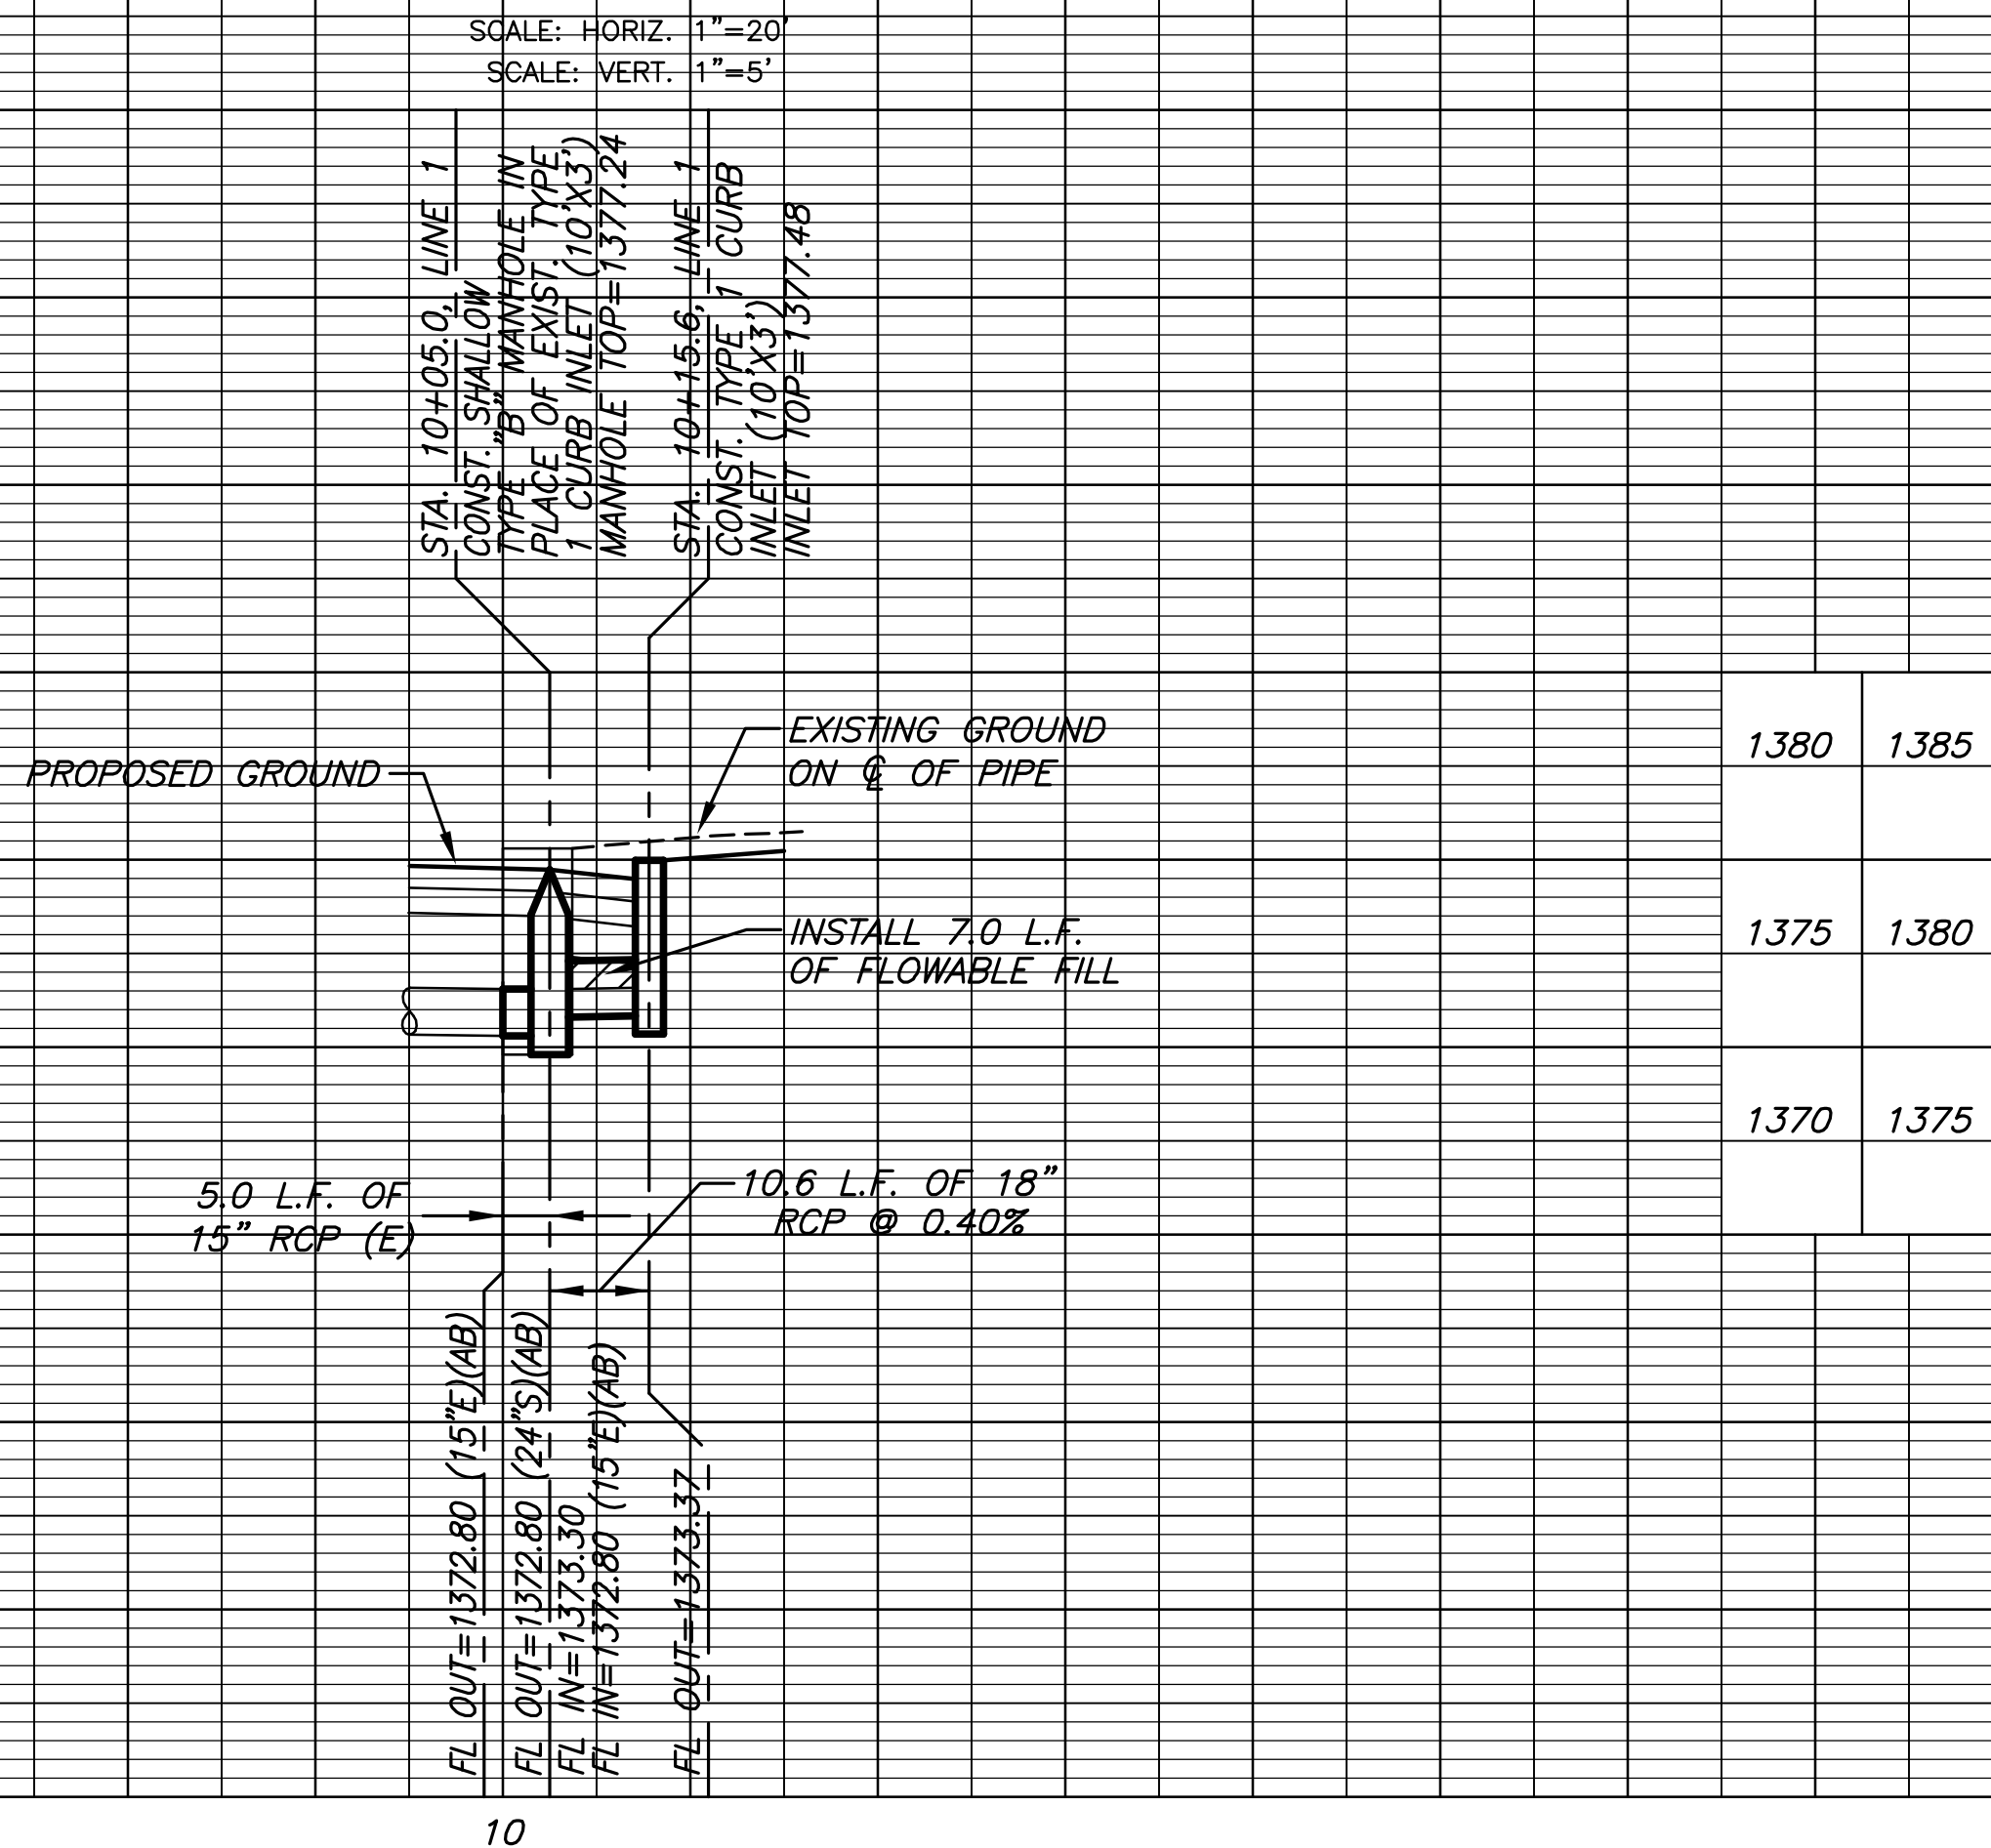

PLAN LINE 2

PROFILE LINE 2

 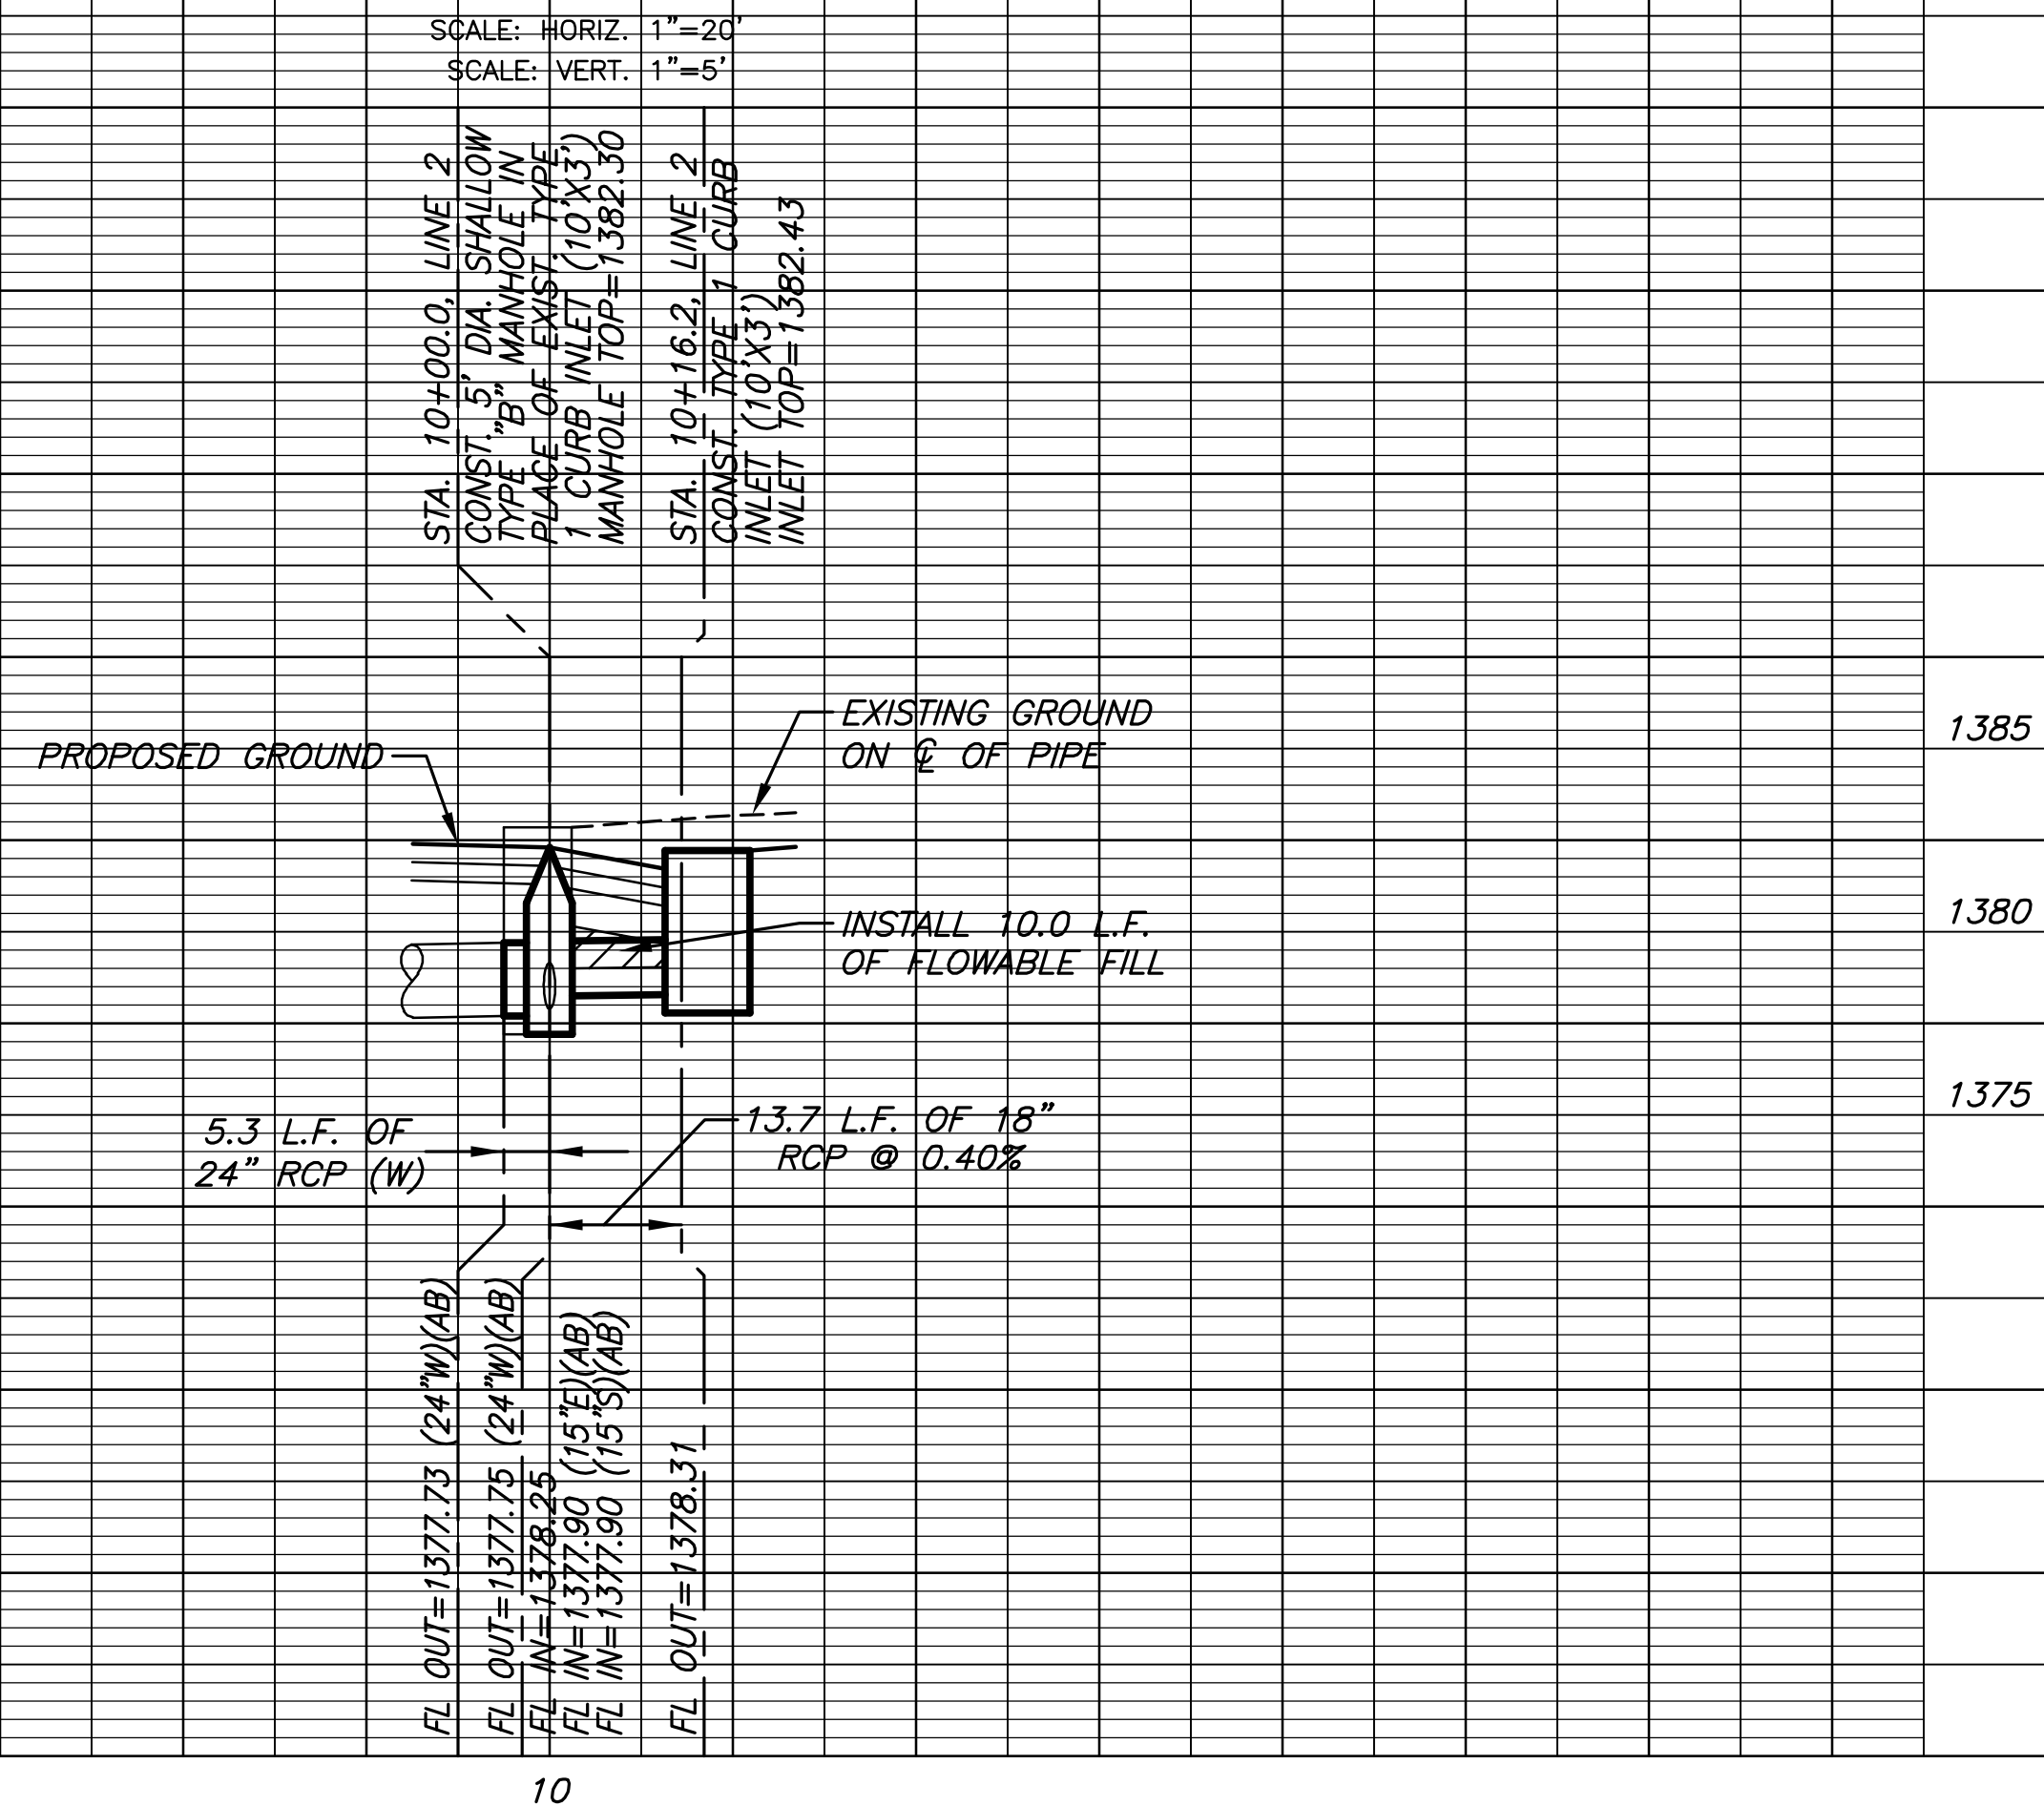

NOTE:
CONTRACTOR TO VERIFY DEPTH AND LOCATION OF EXISTING UTILITIES PRIOR TO CONSTRUCTION COST OF EXTENDING EXISTING PIPES SHALL BE SUBSIDIARY TO THE PROJECT.