
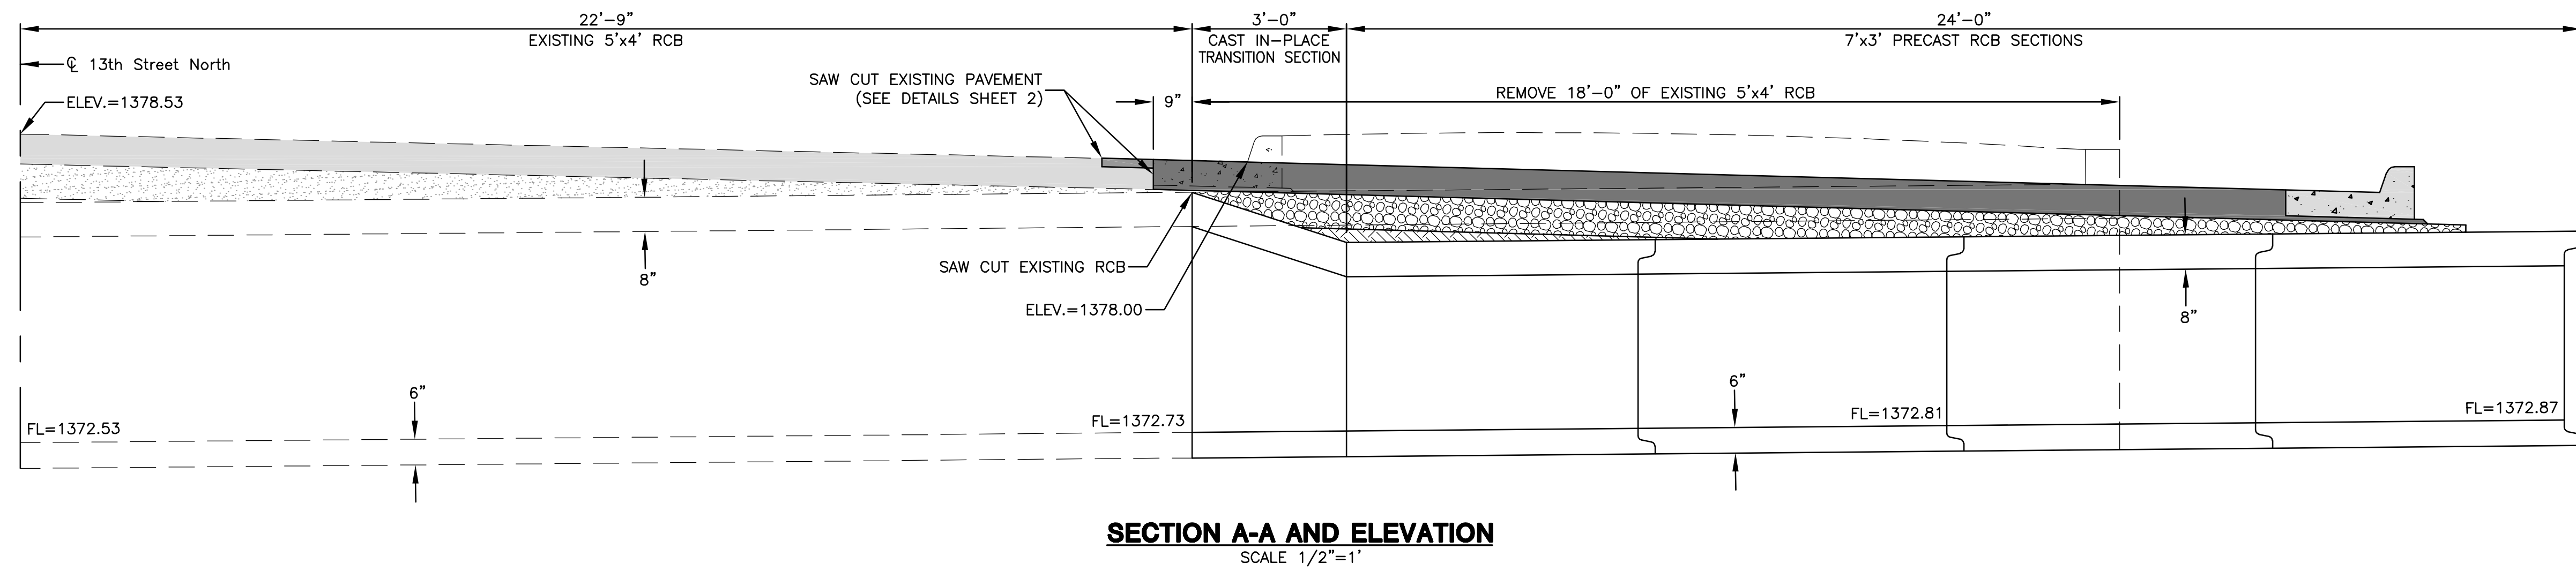


**PAVING AND INCIDENTAL DRAINAGE PLANS FOR
THE WATERFRONT SIXTH ADDITION
13TH STREET LEFT TURN LANES**

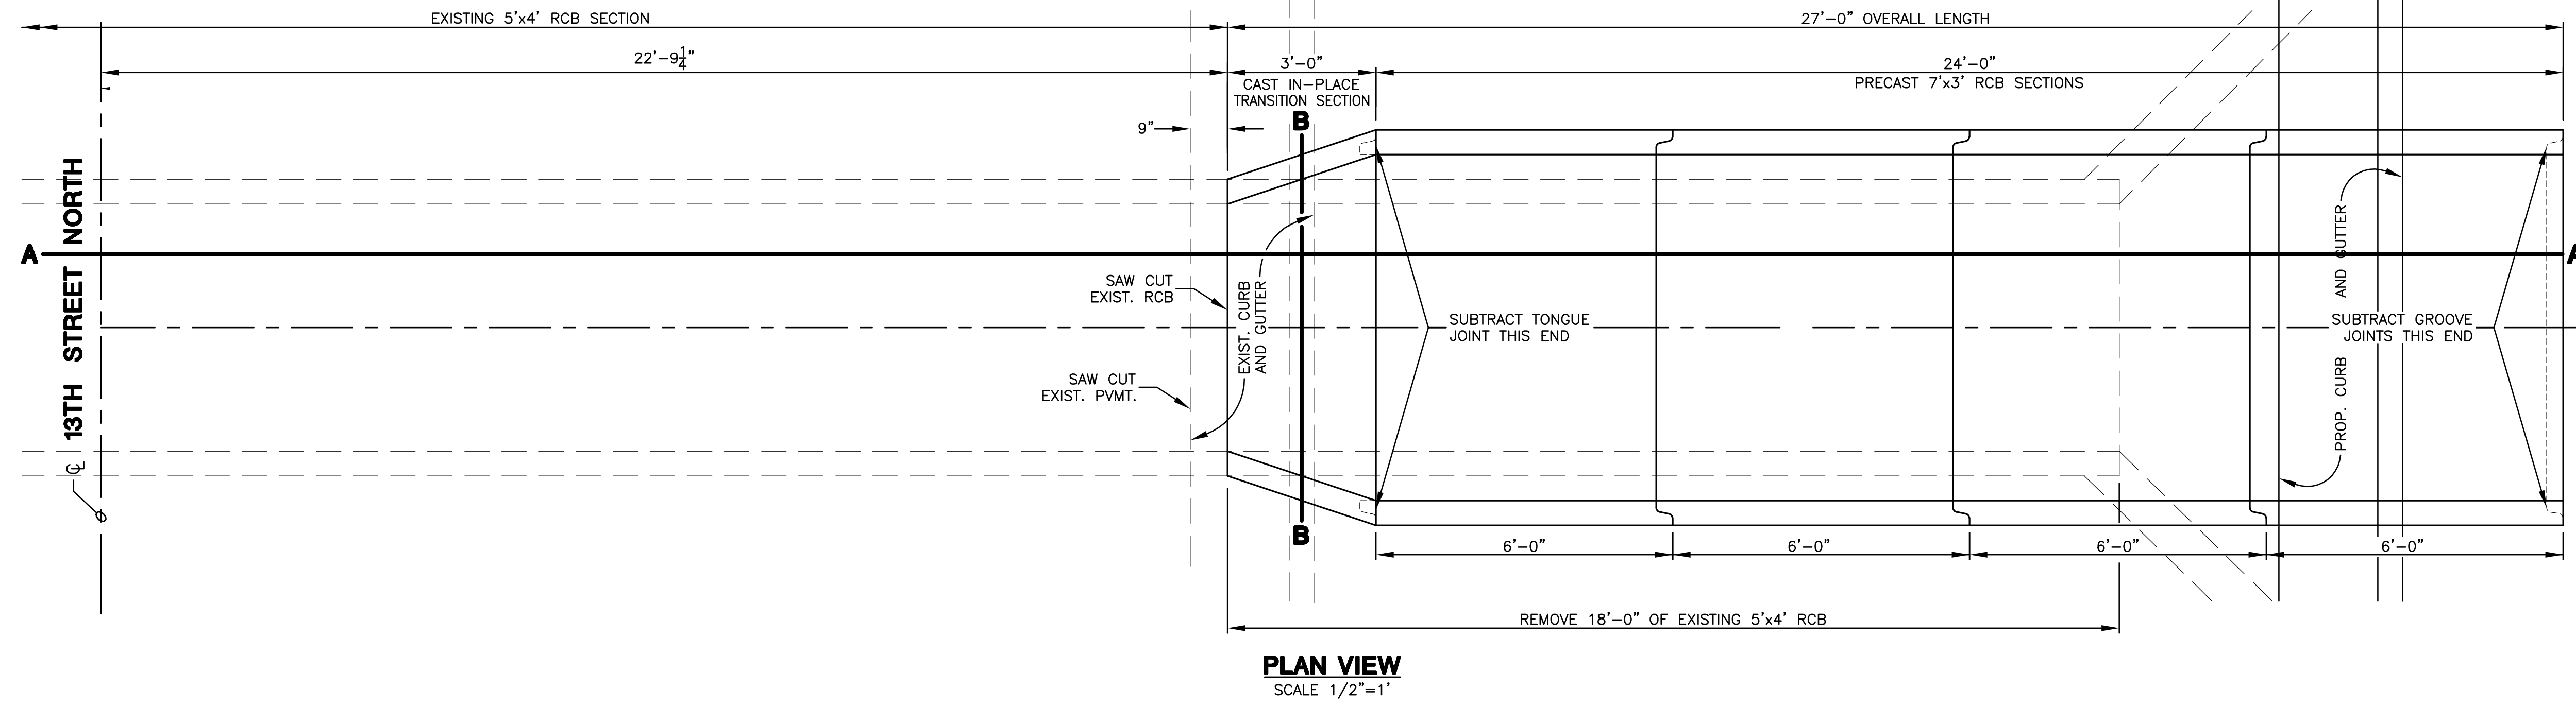

RCB DETAILS

SHEET TITLE
472-84627
PROJECT NUMBER

DESIGN BY *DFL*
DRAWN BY *DMU*
CHECKED BY *KJS*

ISSUED
January 2008
REVISED

SHEET NO.
6 of 24