

**PAVING AND INCIDENTAL DRAINAGE PLANS FOR
THE WATERFRONT SIXTH ADDITION
13TH STREET LEFT TURN LANES**


**RCB AND
LINES 1 - 3**

SHEET TITLE
472-84627
PROJECT NUMBER


DESIGN BY: DFL
DRAWN BY: DMU
CHECKED BY: GJA

ISSUED
January 2008
REVISED



SHEET NO.
10 of 24

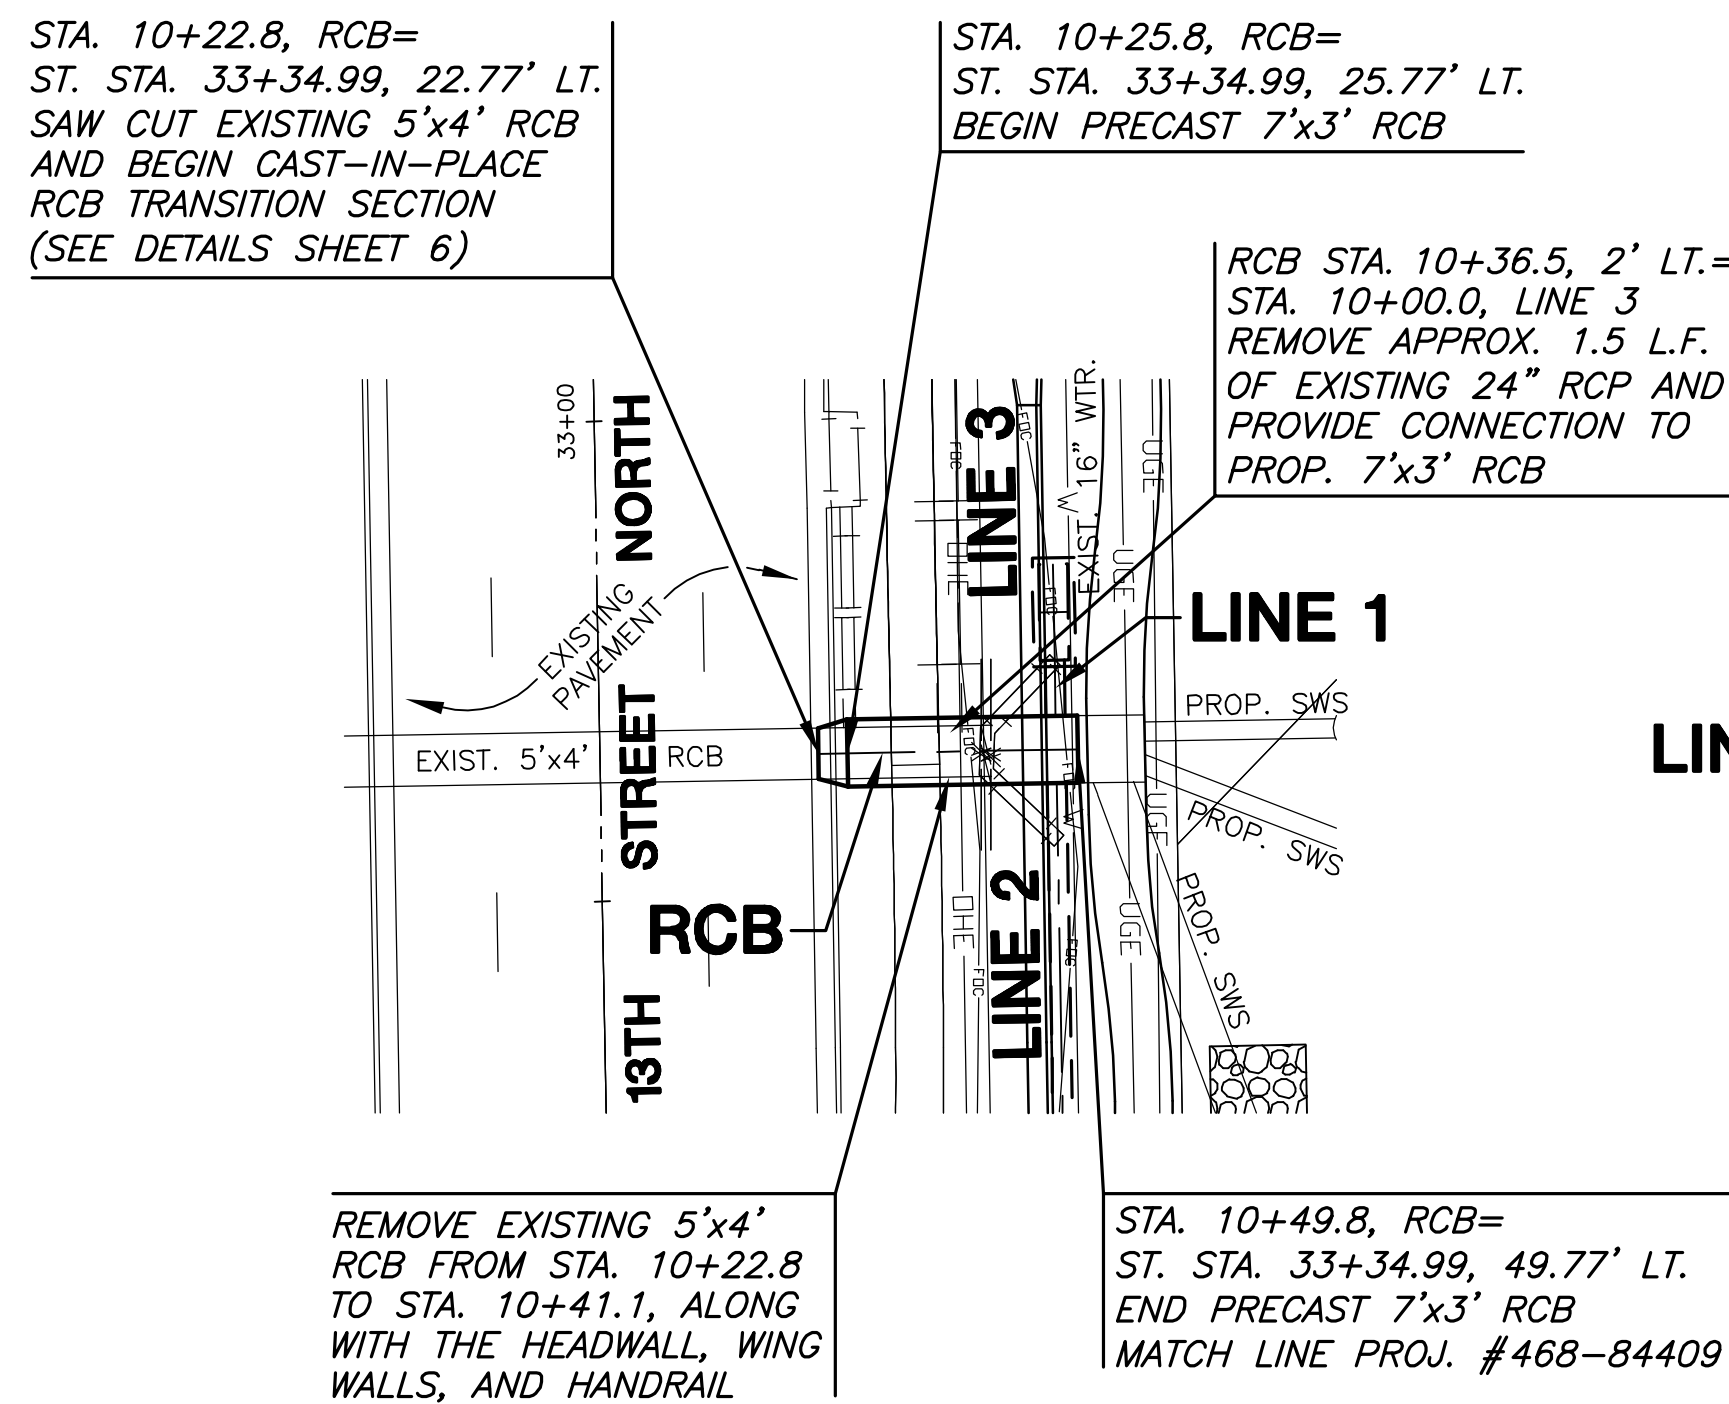


PLAN RCB

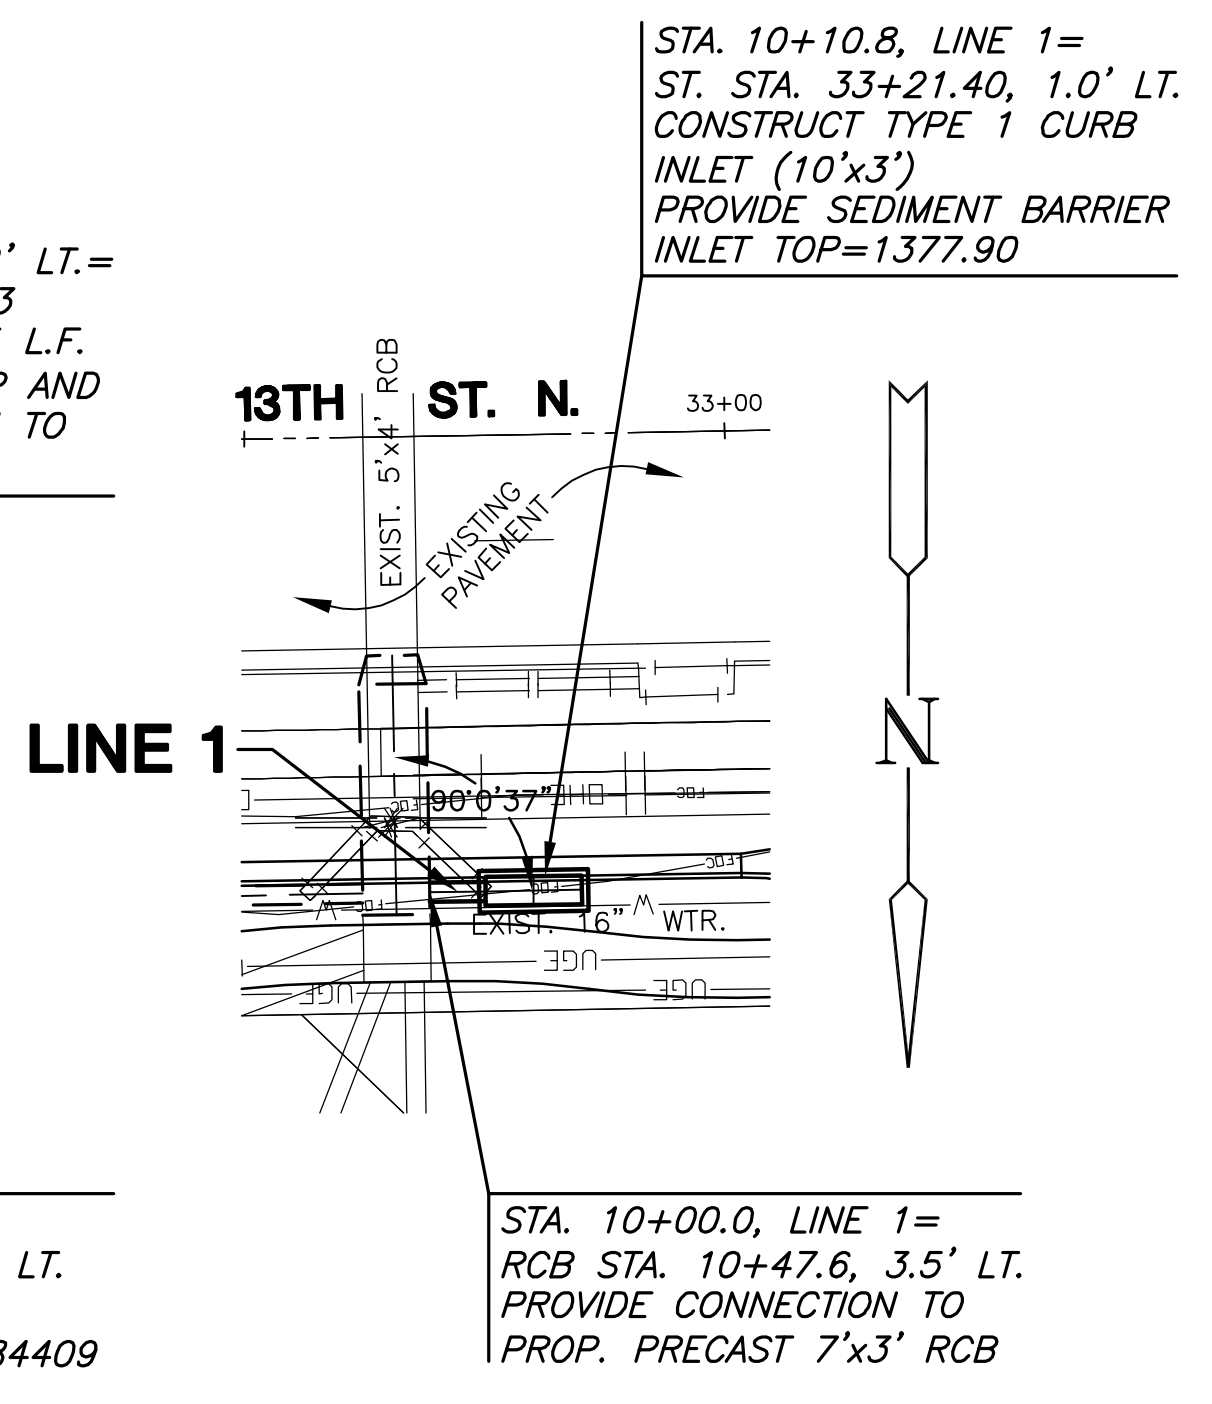

PLAN LINE 1

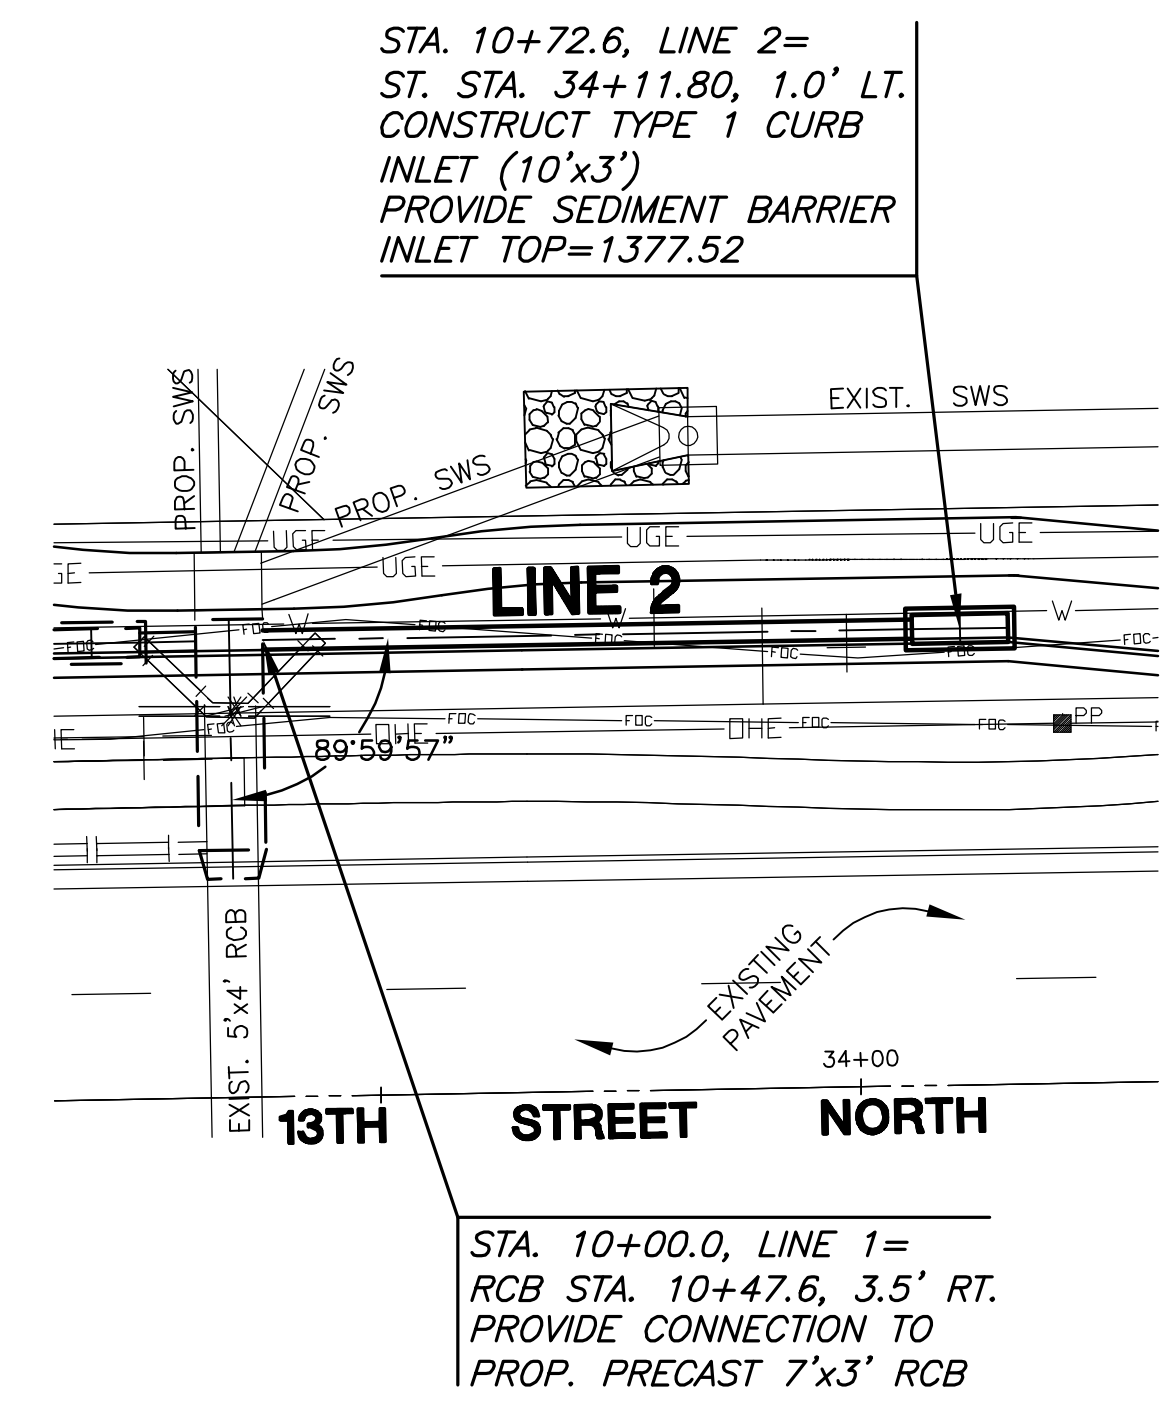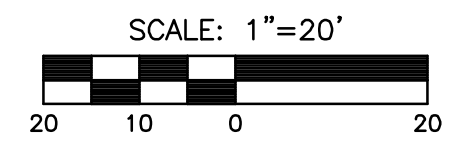


PLAN LINE 2

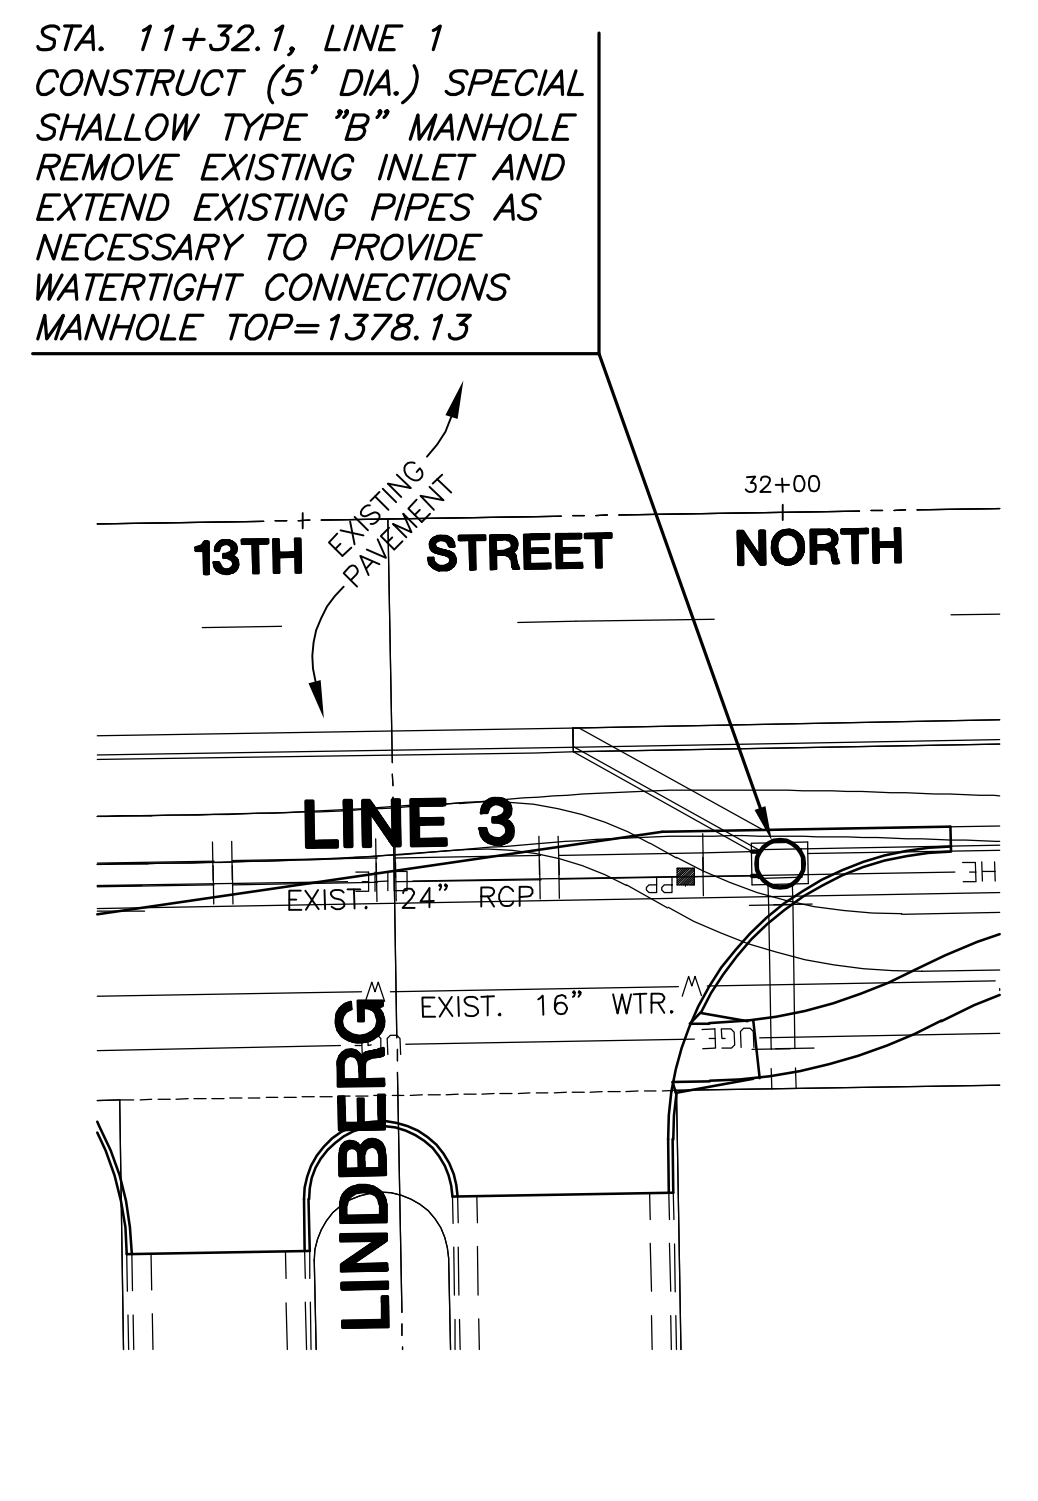


PLAN LINE 3


NOTE:
CONTRACTOR TO VERIFY DEPTH AND LOCATION OF EXISTING UTILITIES PRIOR TO CONSTRUCTION. COST OF EXTENDING EXISTING PIPES SHALL BE SUBSIDIARY TO THE PROJECT.

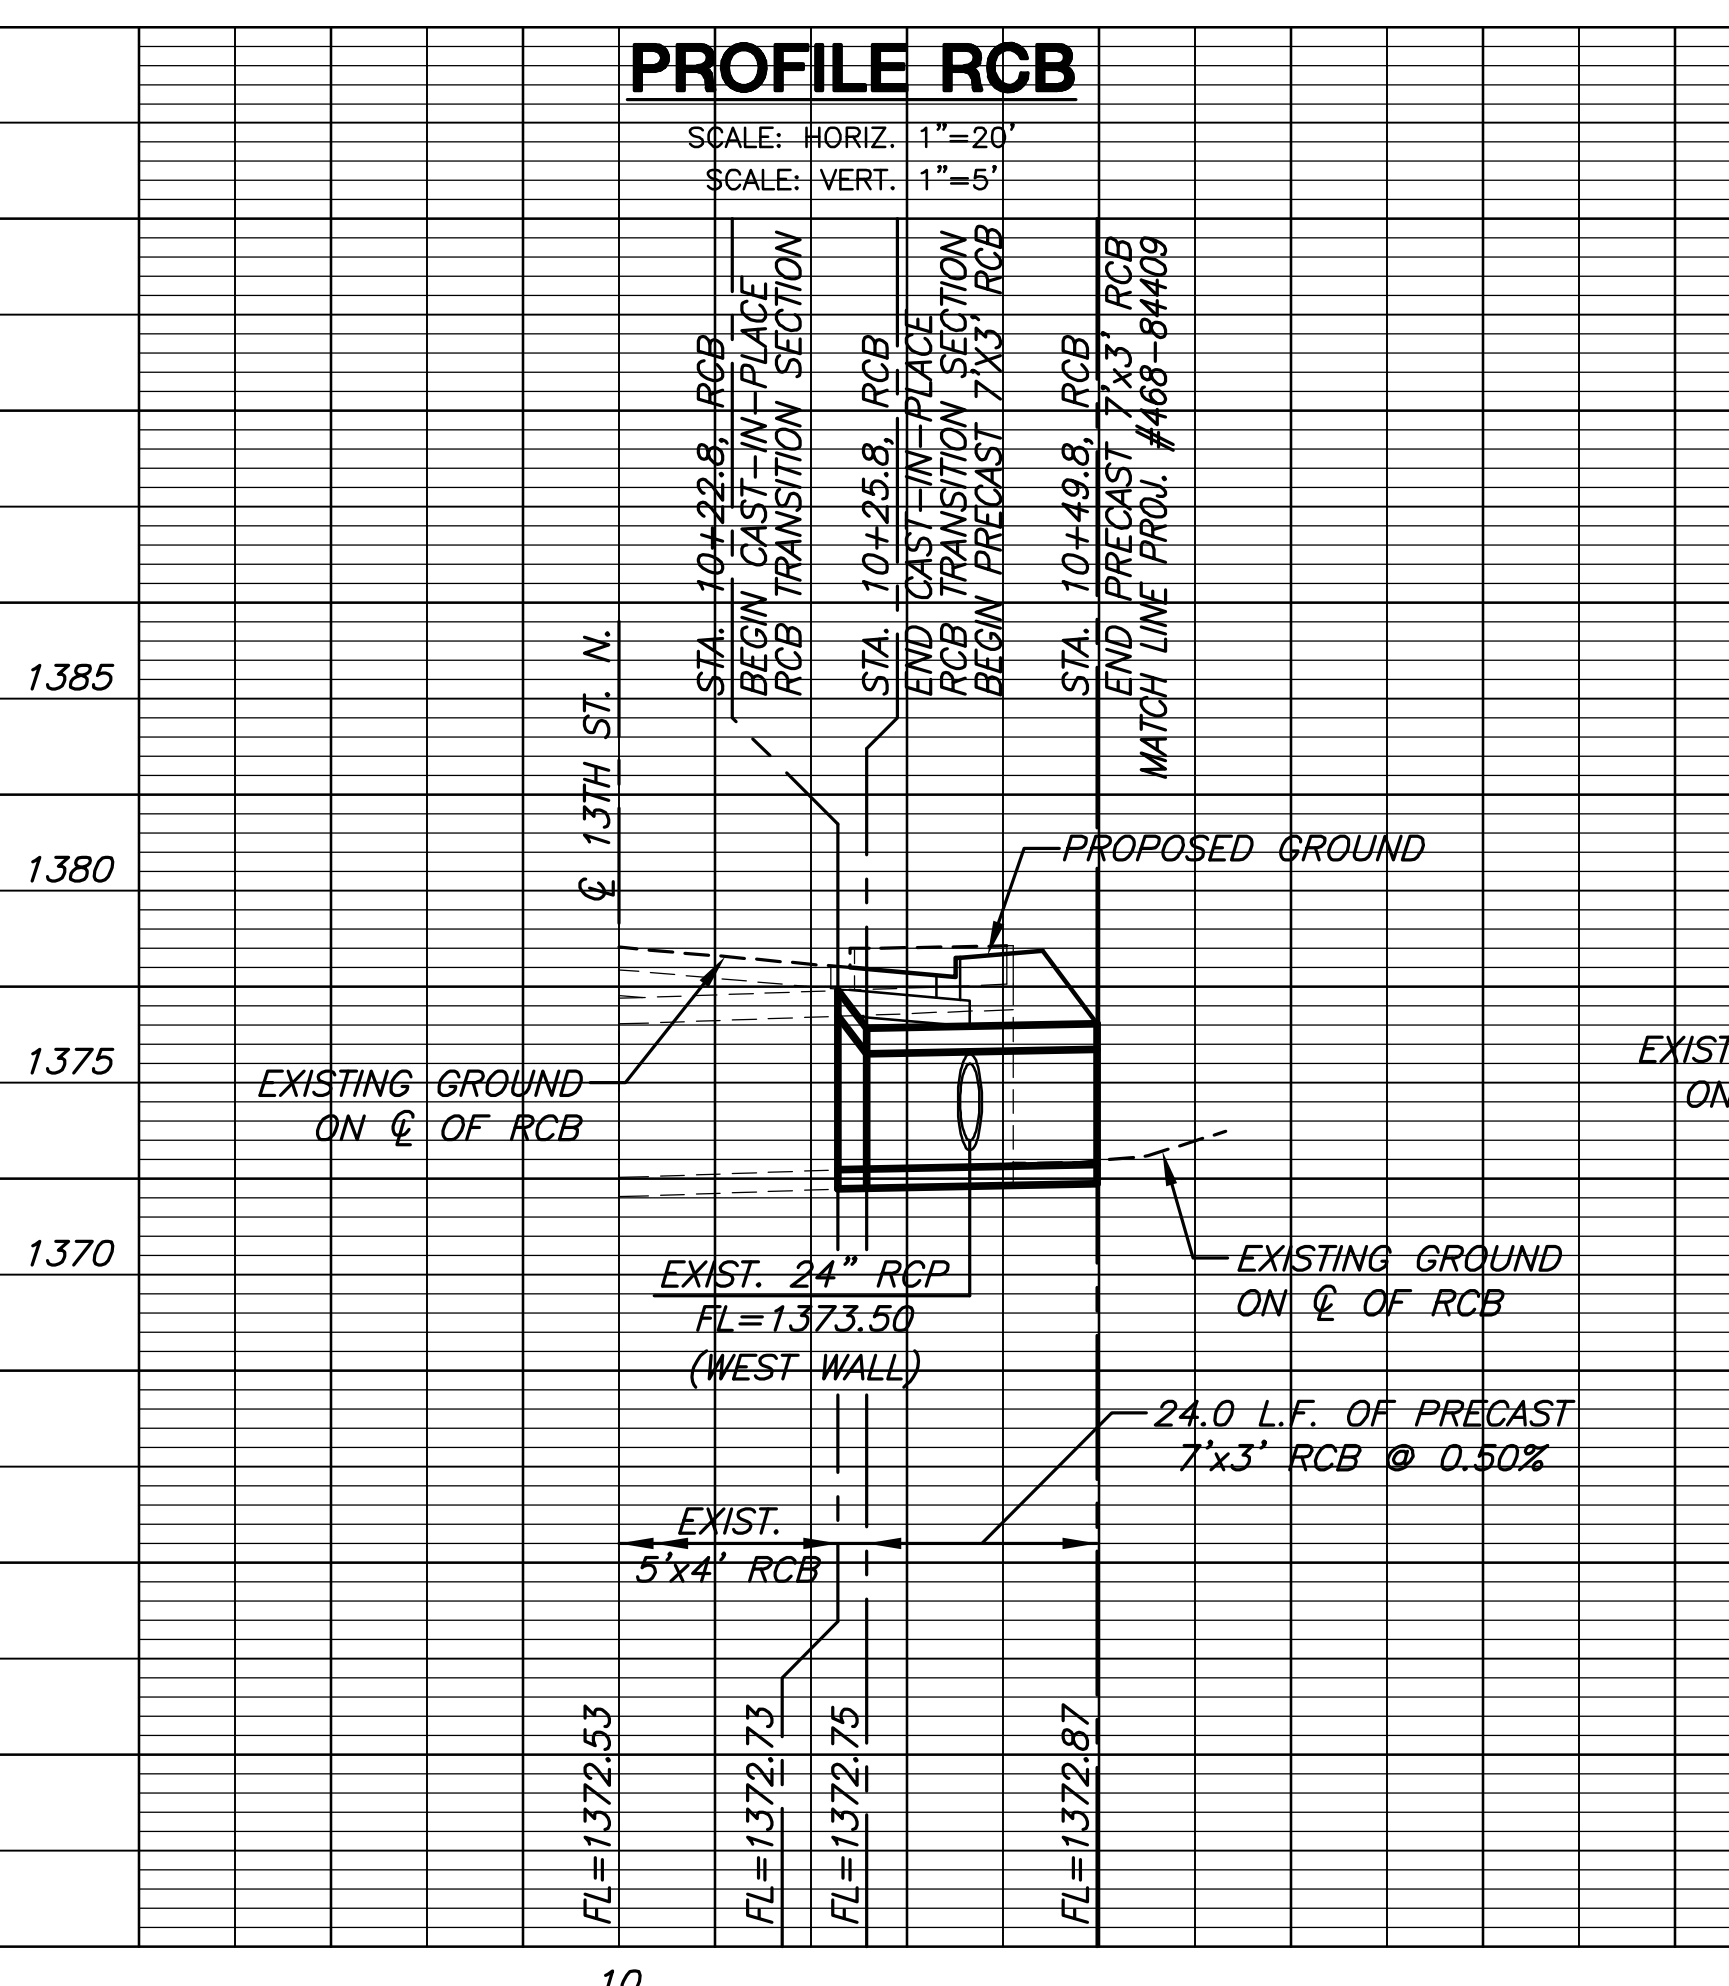


10

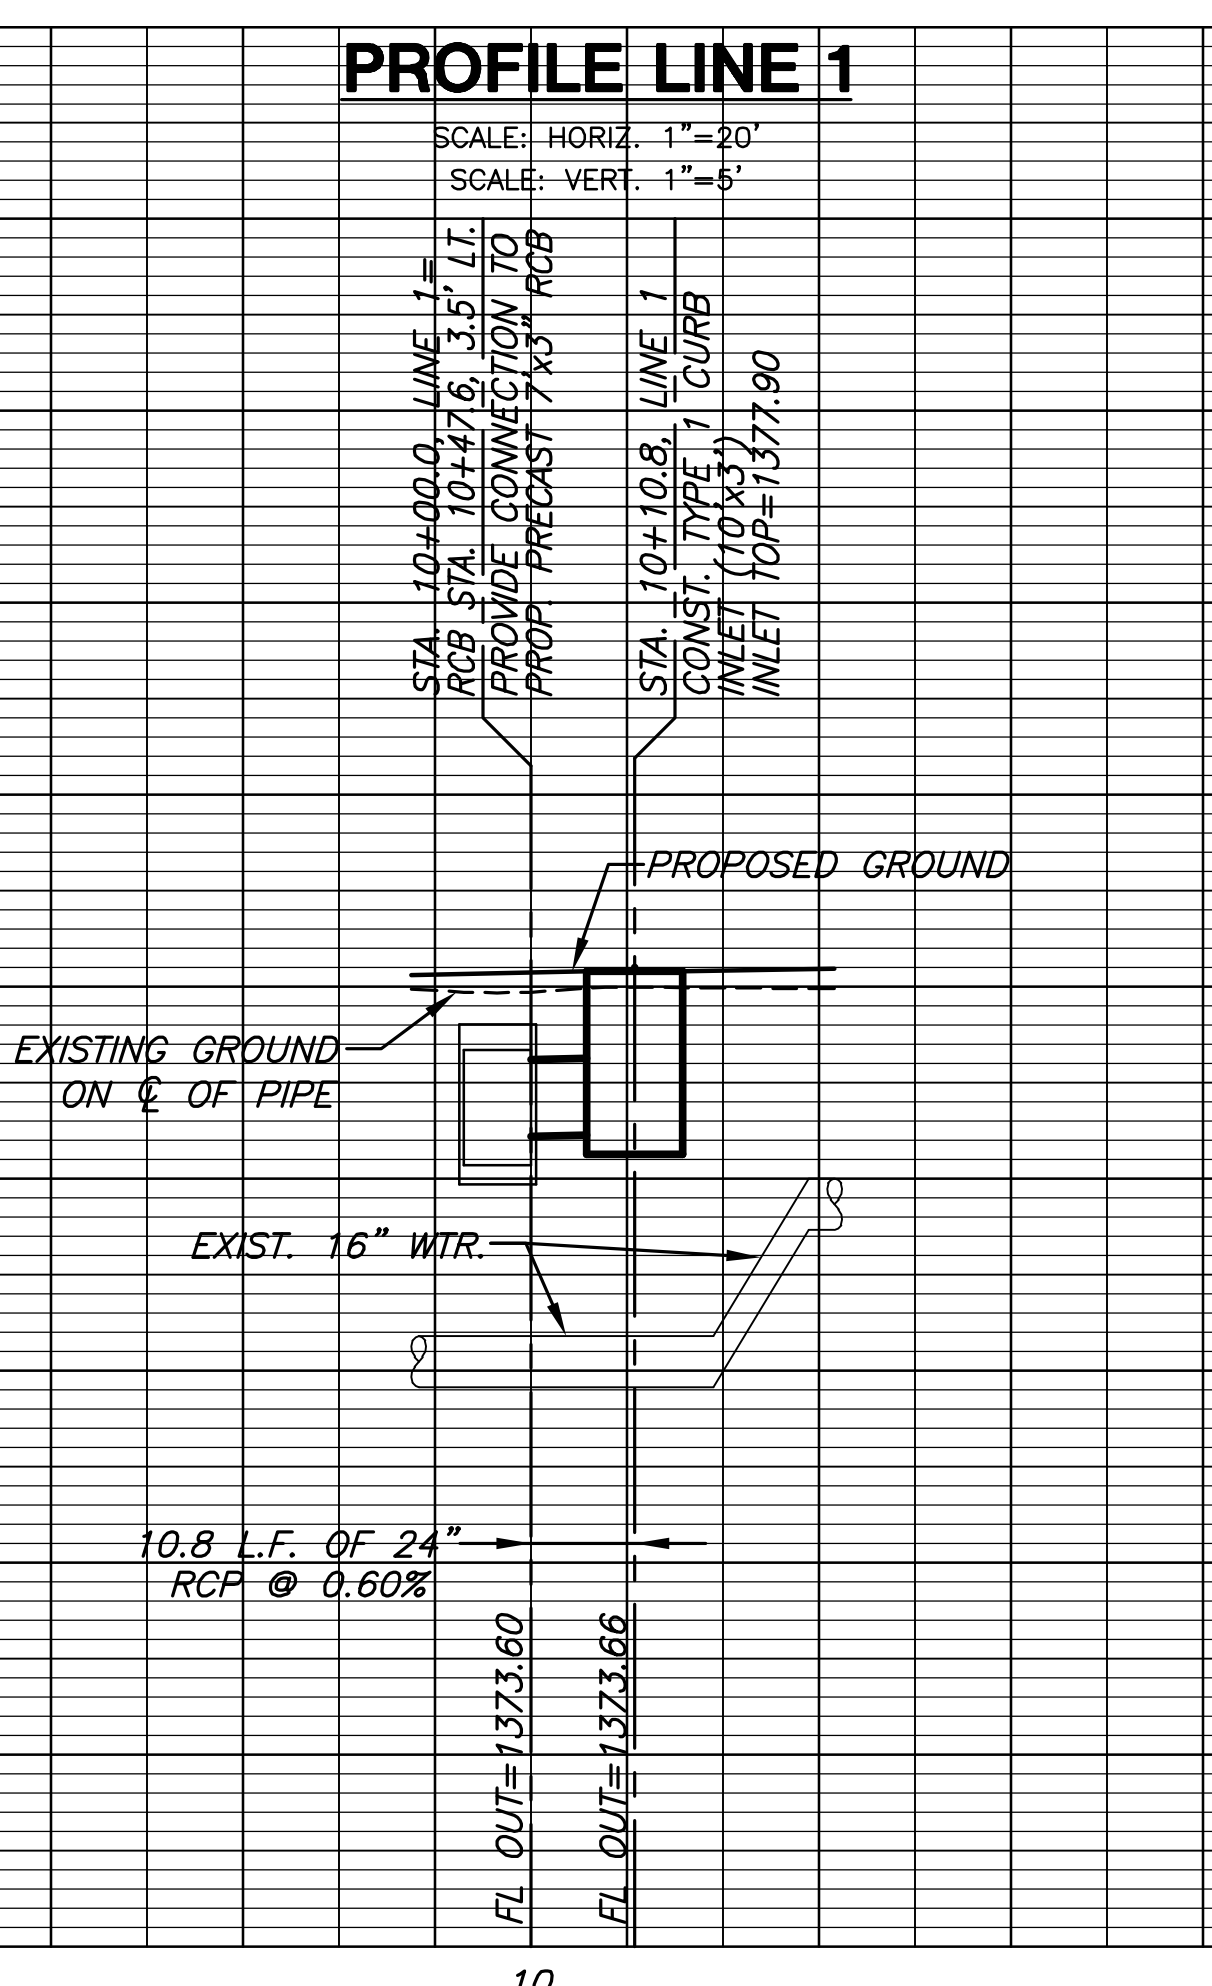

10

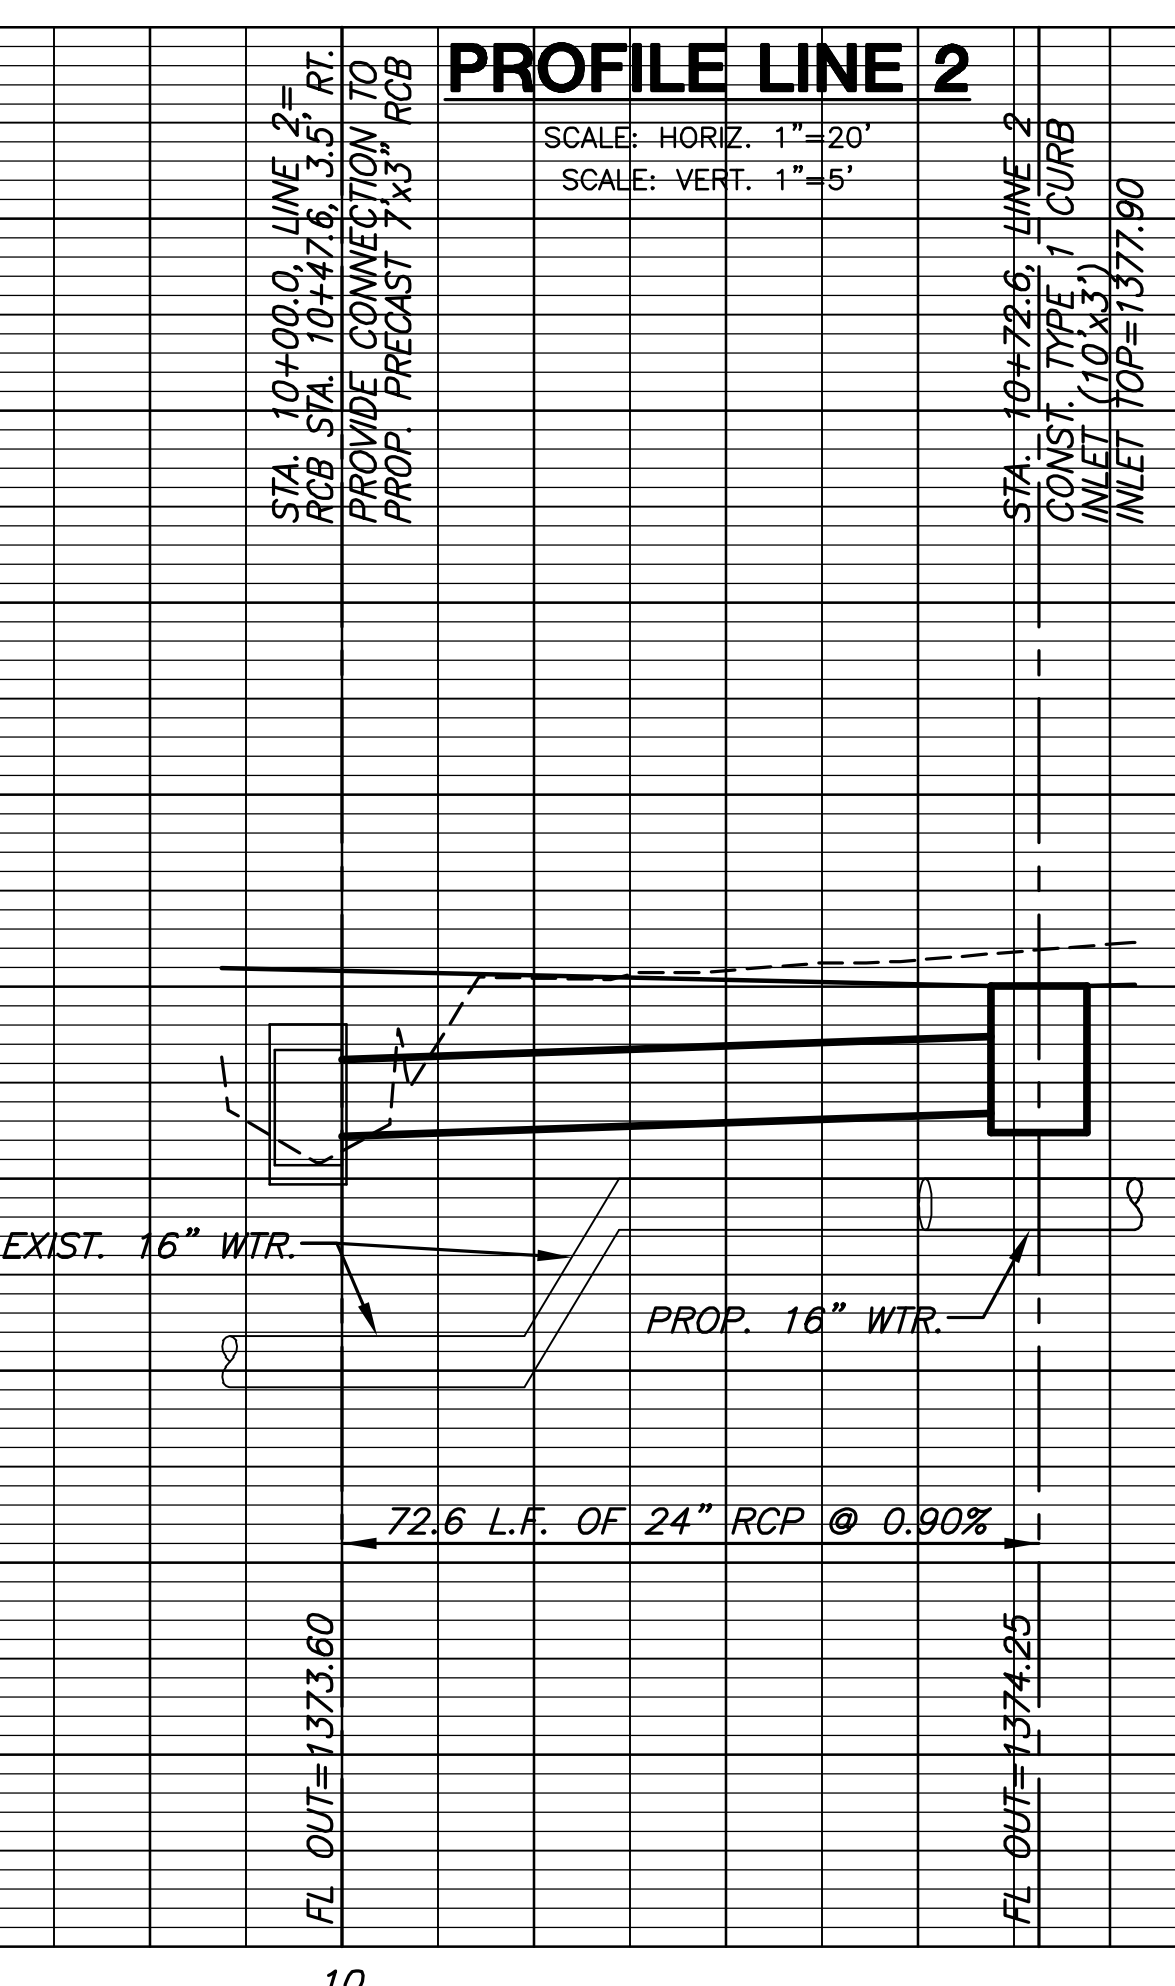

10

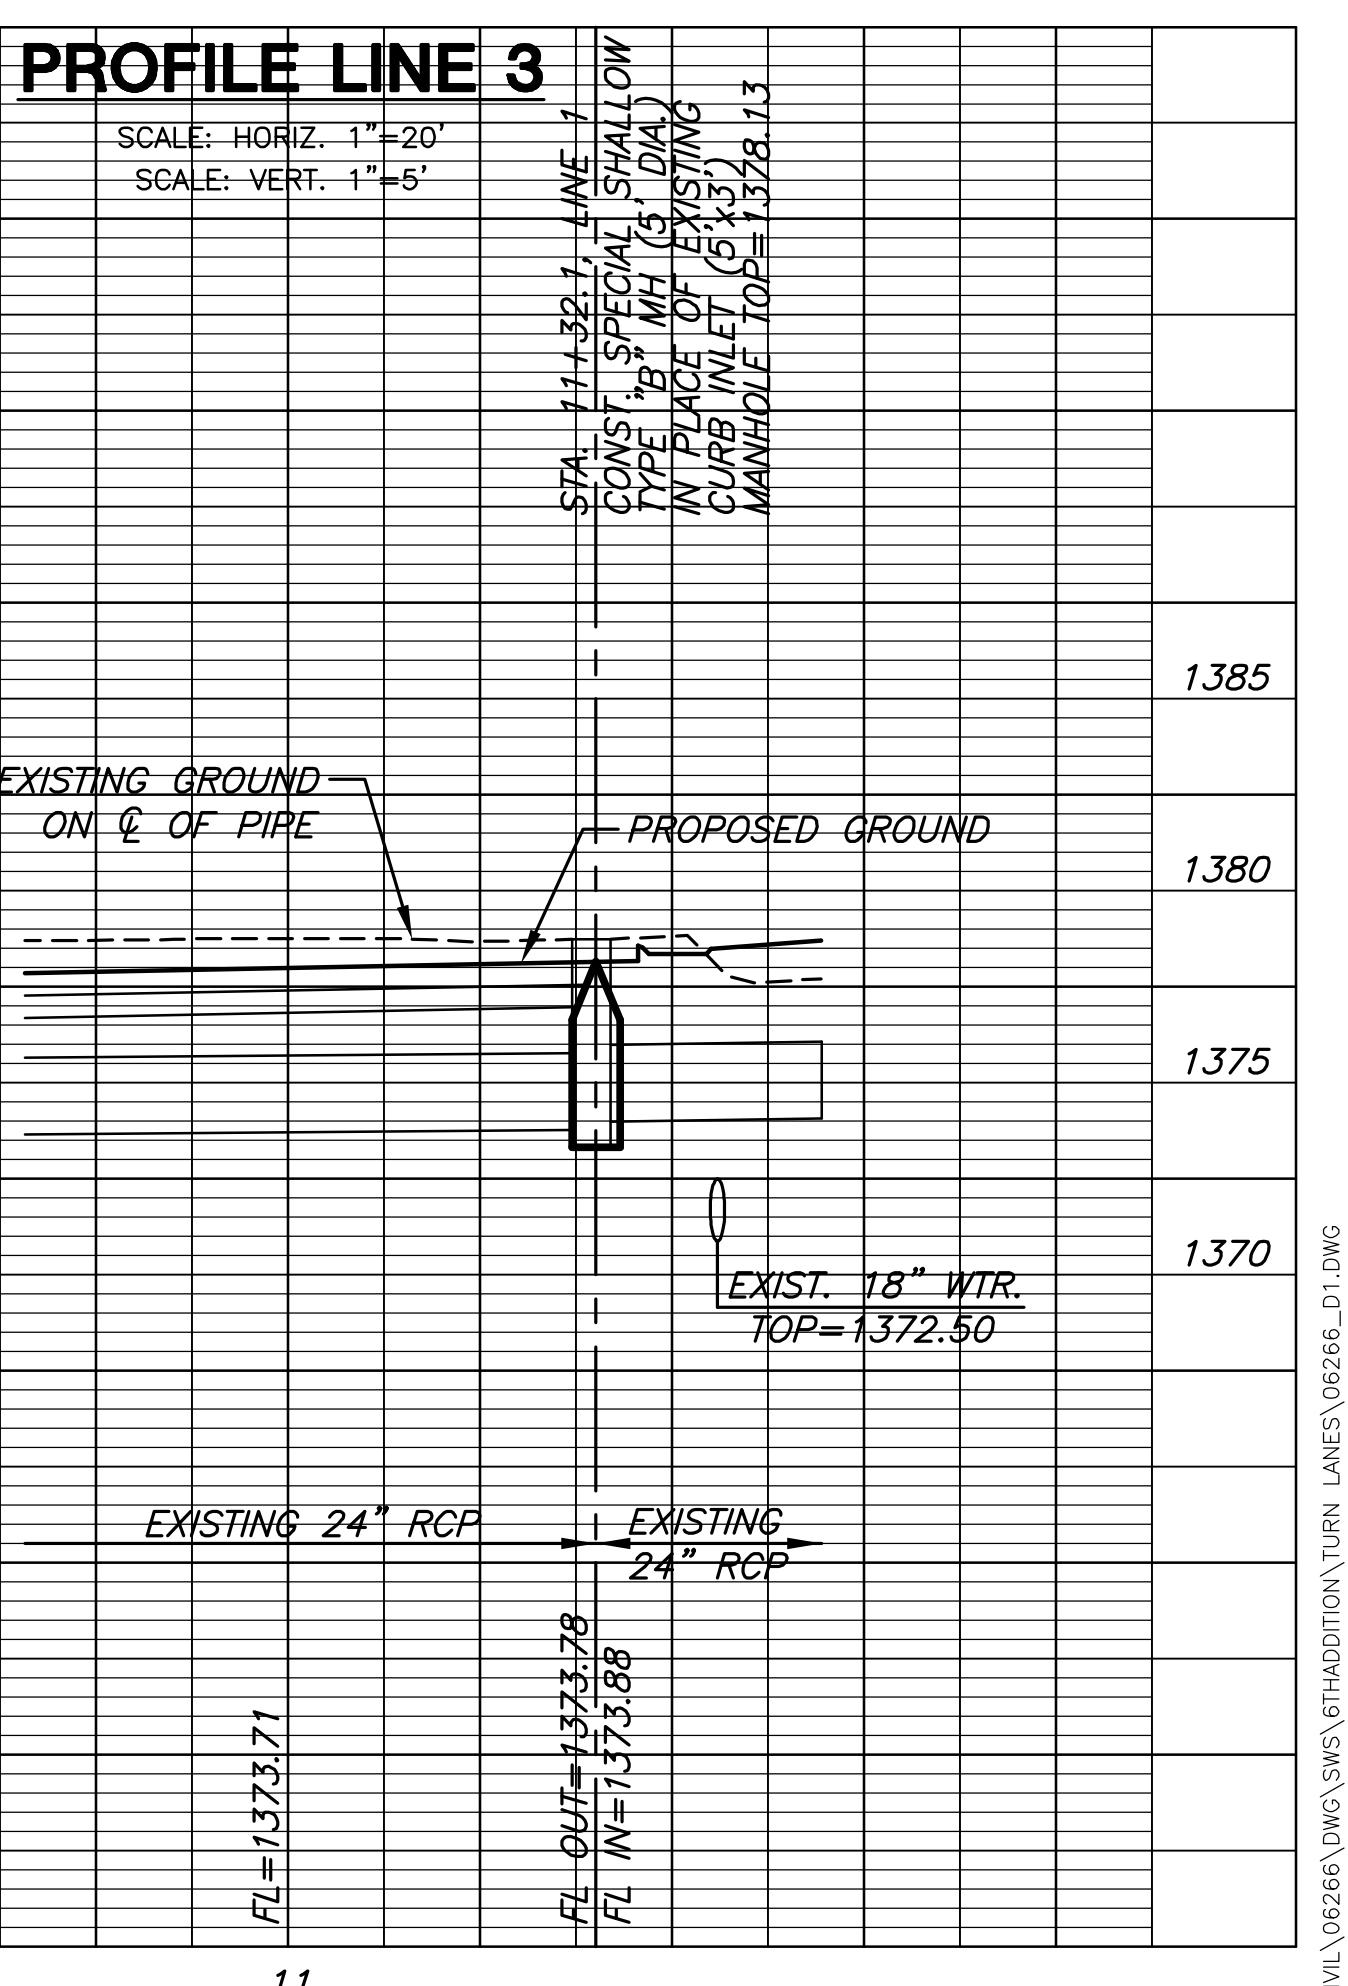

11

PLOTTED: Wednesday, January 16, 2008 @ 10:32AM

J:\CIVIL\06266\SW\6THADDITON\TURN LANES\06266-D1.DWG