

PAVING AND INCIDENTAL DRAINAGE PLANS FOR
THE WATERFRONT SIXTH ADDITION
13TH STREET LEFT TURN LANES


TRAFFIC CONTROL PLAN
SHEET TITLE
472-84627
PROJECT NUMBER

DFL
DESIGN BY
DMU
DRAWN BY
GJA
CHECKED BY


ISSUED
January 2008
REVISED

SHEET NO.
16 of 24

THE WATERFRONT SIXTH ADDITION

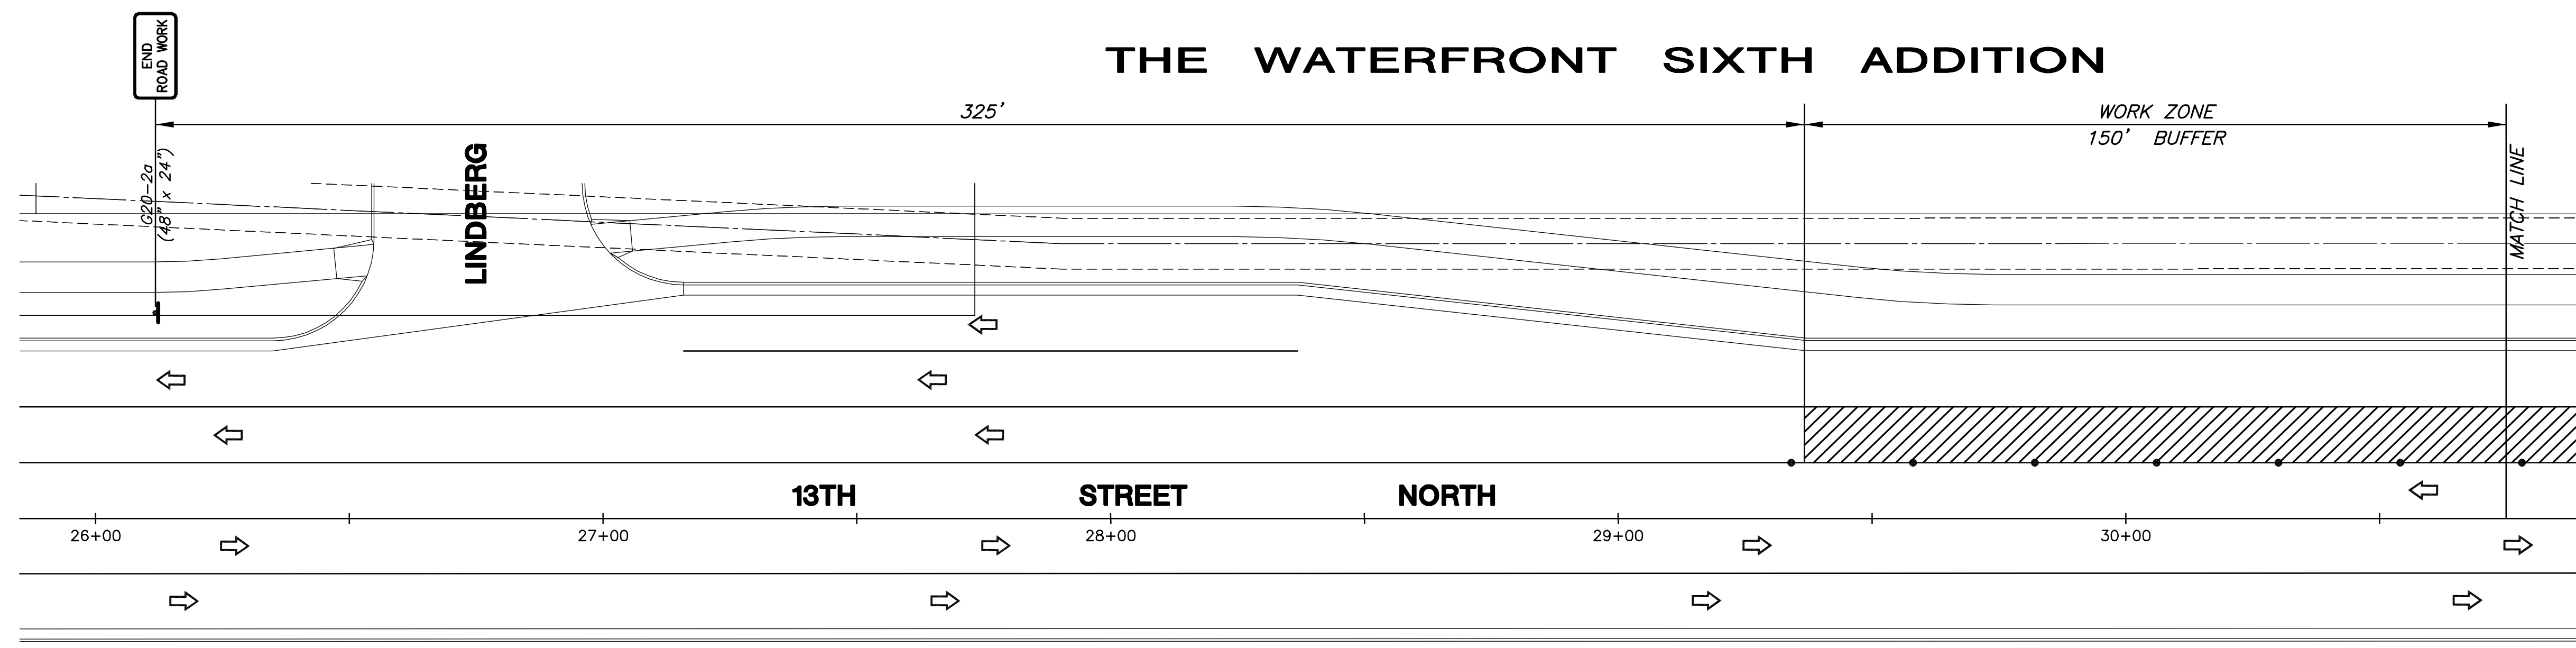

THE WATERFRONT SIXTH ADDITION

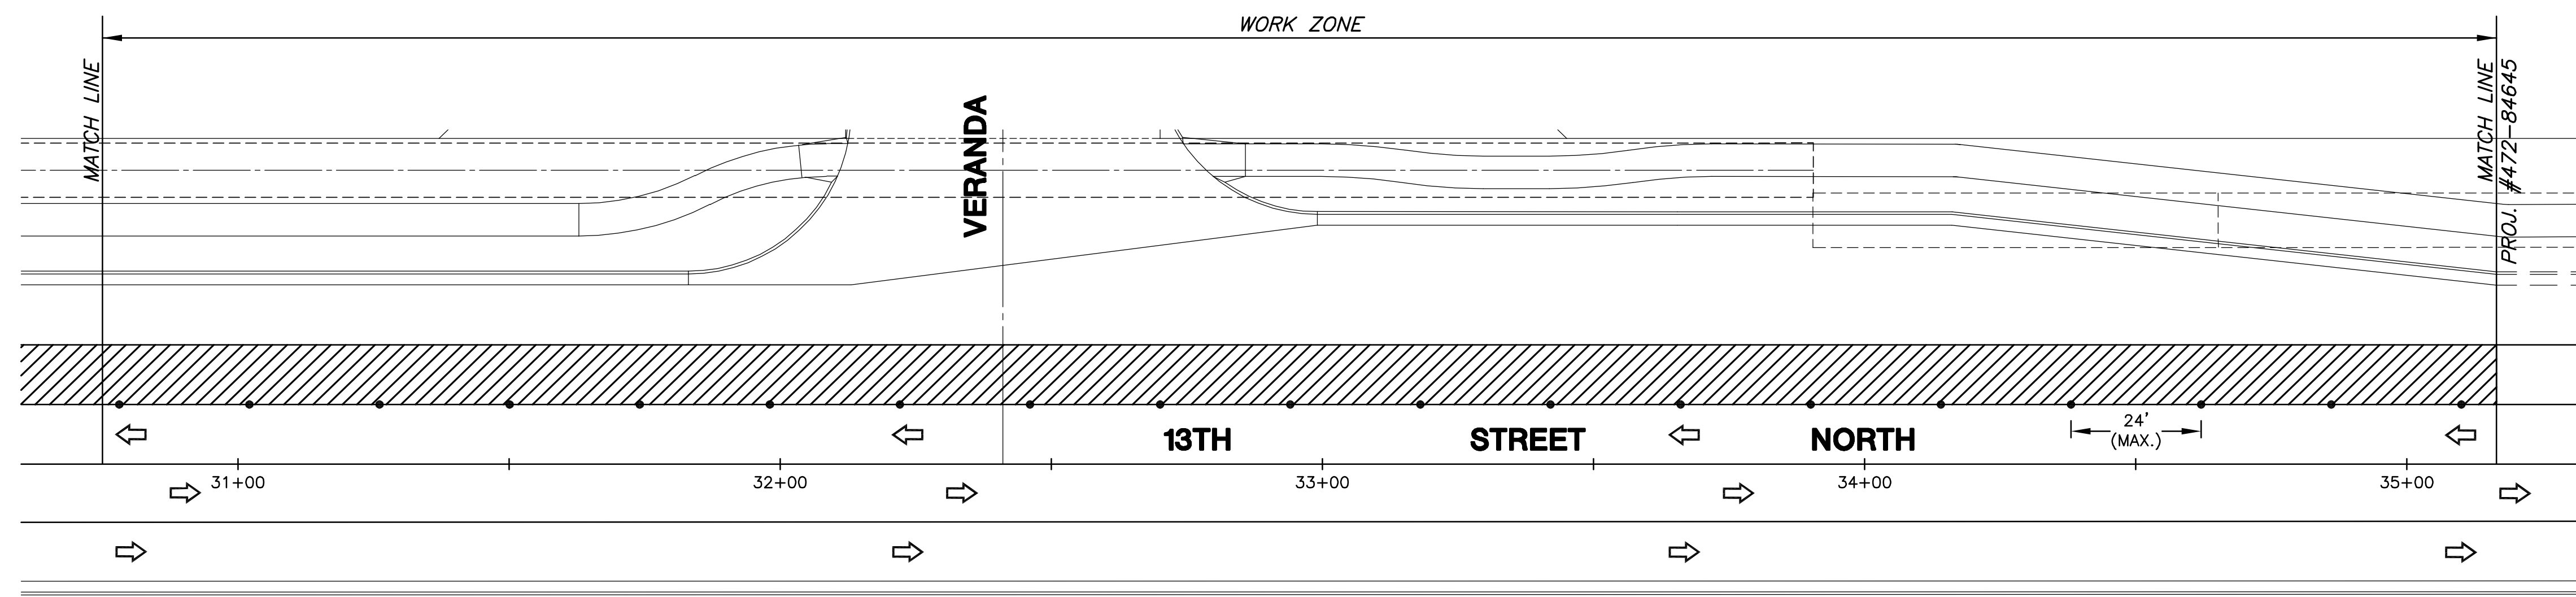

- LEGEND**
- ↑ One Post Sign
 - Traffic Lane
 - ▨ Work Area
 - Reflectorized Drum
 - Tubular Marker
 - ⇄ Direction of Traffic

PLOTED: Wednesday, January 16, 2008 @ 10:33AM

J:\CIVIL\06266\DWG\PAV\6TH_ADDITION\TURN_LANES\06266_TC.DWG