


**PAVING AND INCIDENTAL DRAINAGE PLANS FOR
THE WATERFRONT RESIDENTIAL ADD.
ENTRY PHASE**

LINE 1
SHEET TITLE
472-84598
PROJECT NUMBER

DFL
DESIGN BY
DMU
DRAWN BY
GJA
CHECKED BY


ISSUED
January 2008
REVISED

SHEET NO.
12 of 23

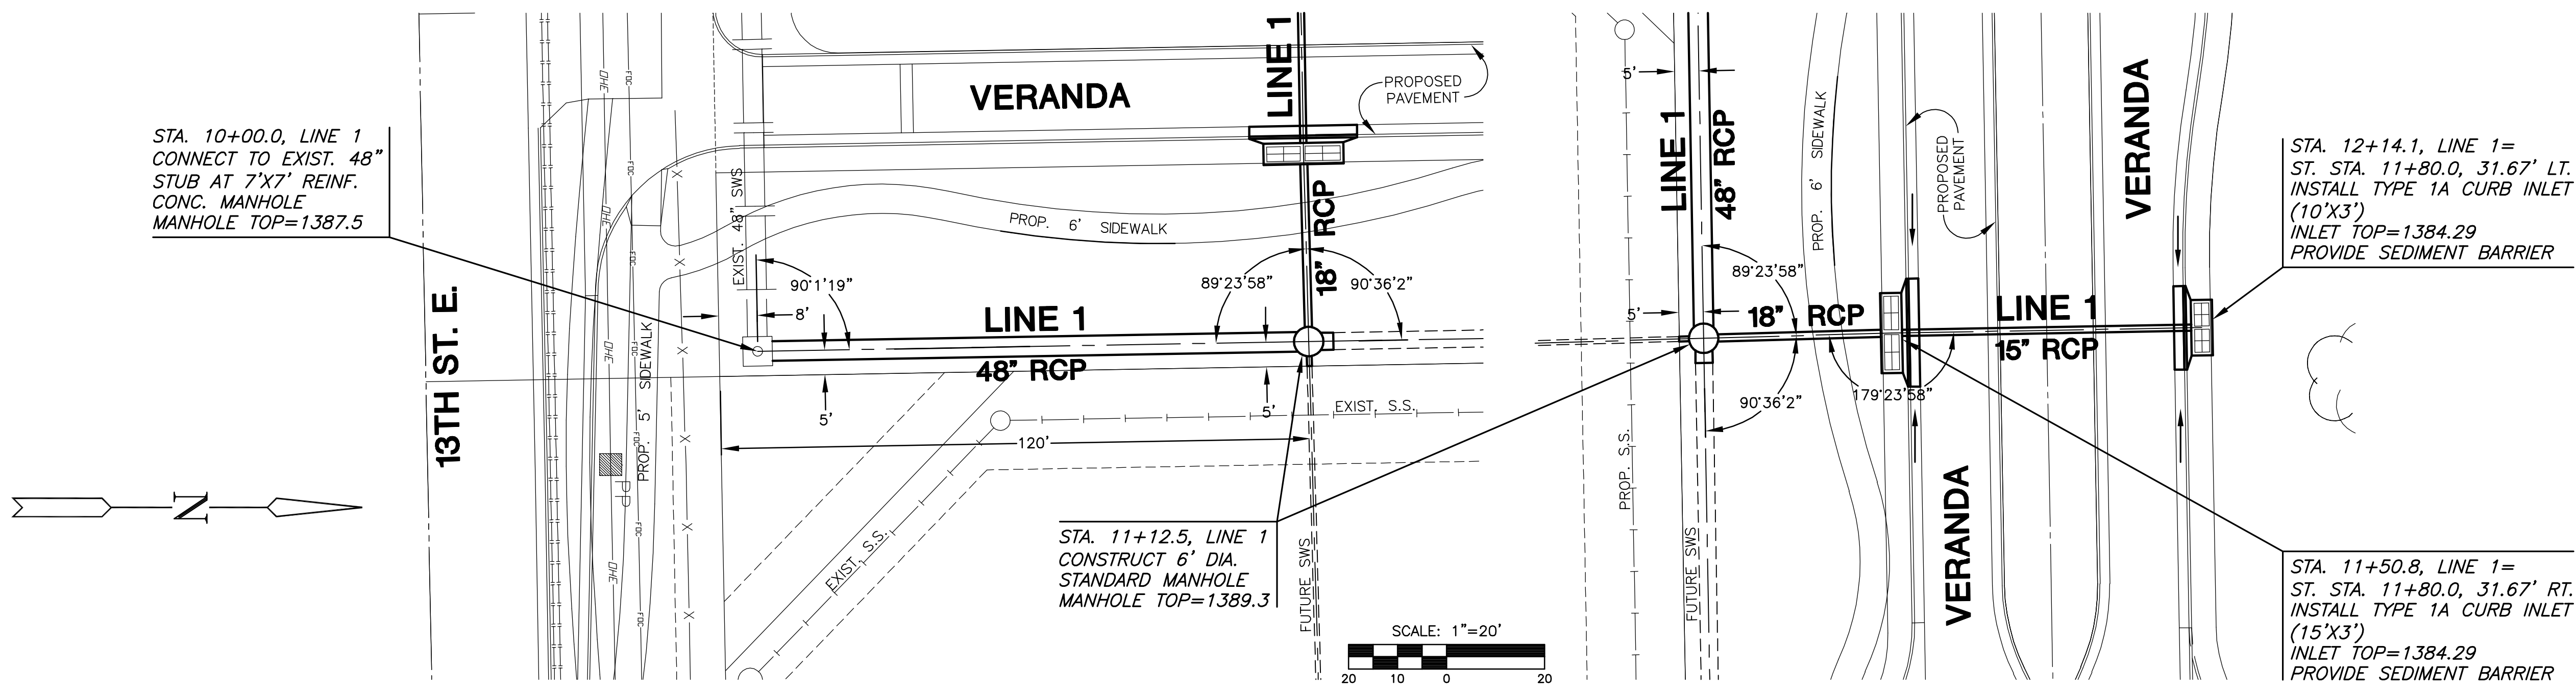

PLAN LINE 1

NOTE:
CONTRACTOR TO VERIFY DEPTH AND
LOCATION OF EXISTING UTILITIES PRIOR
TO CONSTRUCTION.

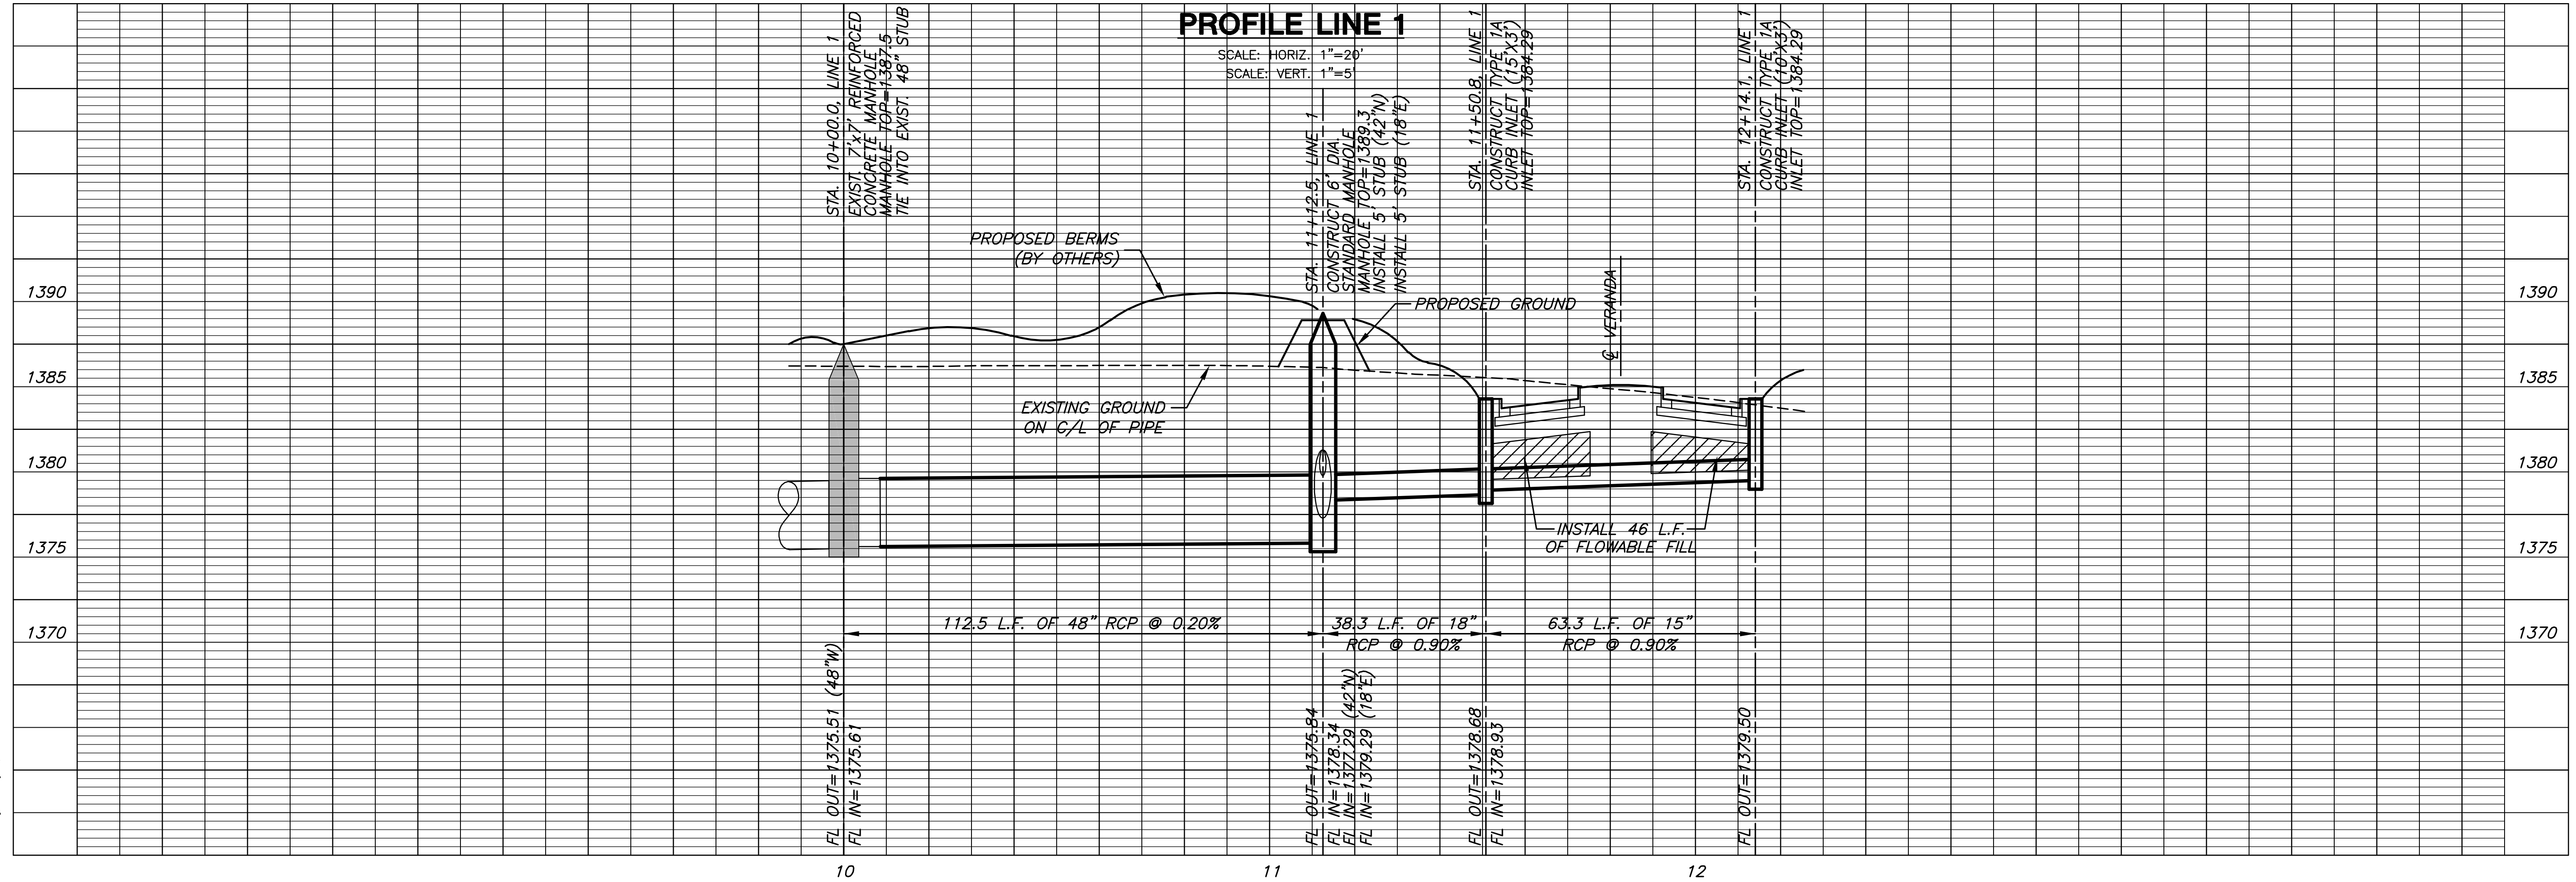

PROFILE LINE 1