



EROSION CONTROL MEASURE	UNITS	QUANTITY
CONSTRUCTION ENTRANCE	EA.	1 (MAINTAIN)
STRAW BALE BARRIER	EA.	3 (MAINTAIN)

 

Scale: 1" = 60'

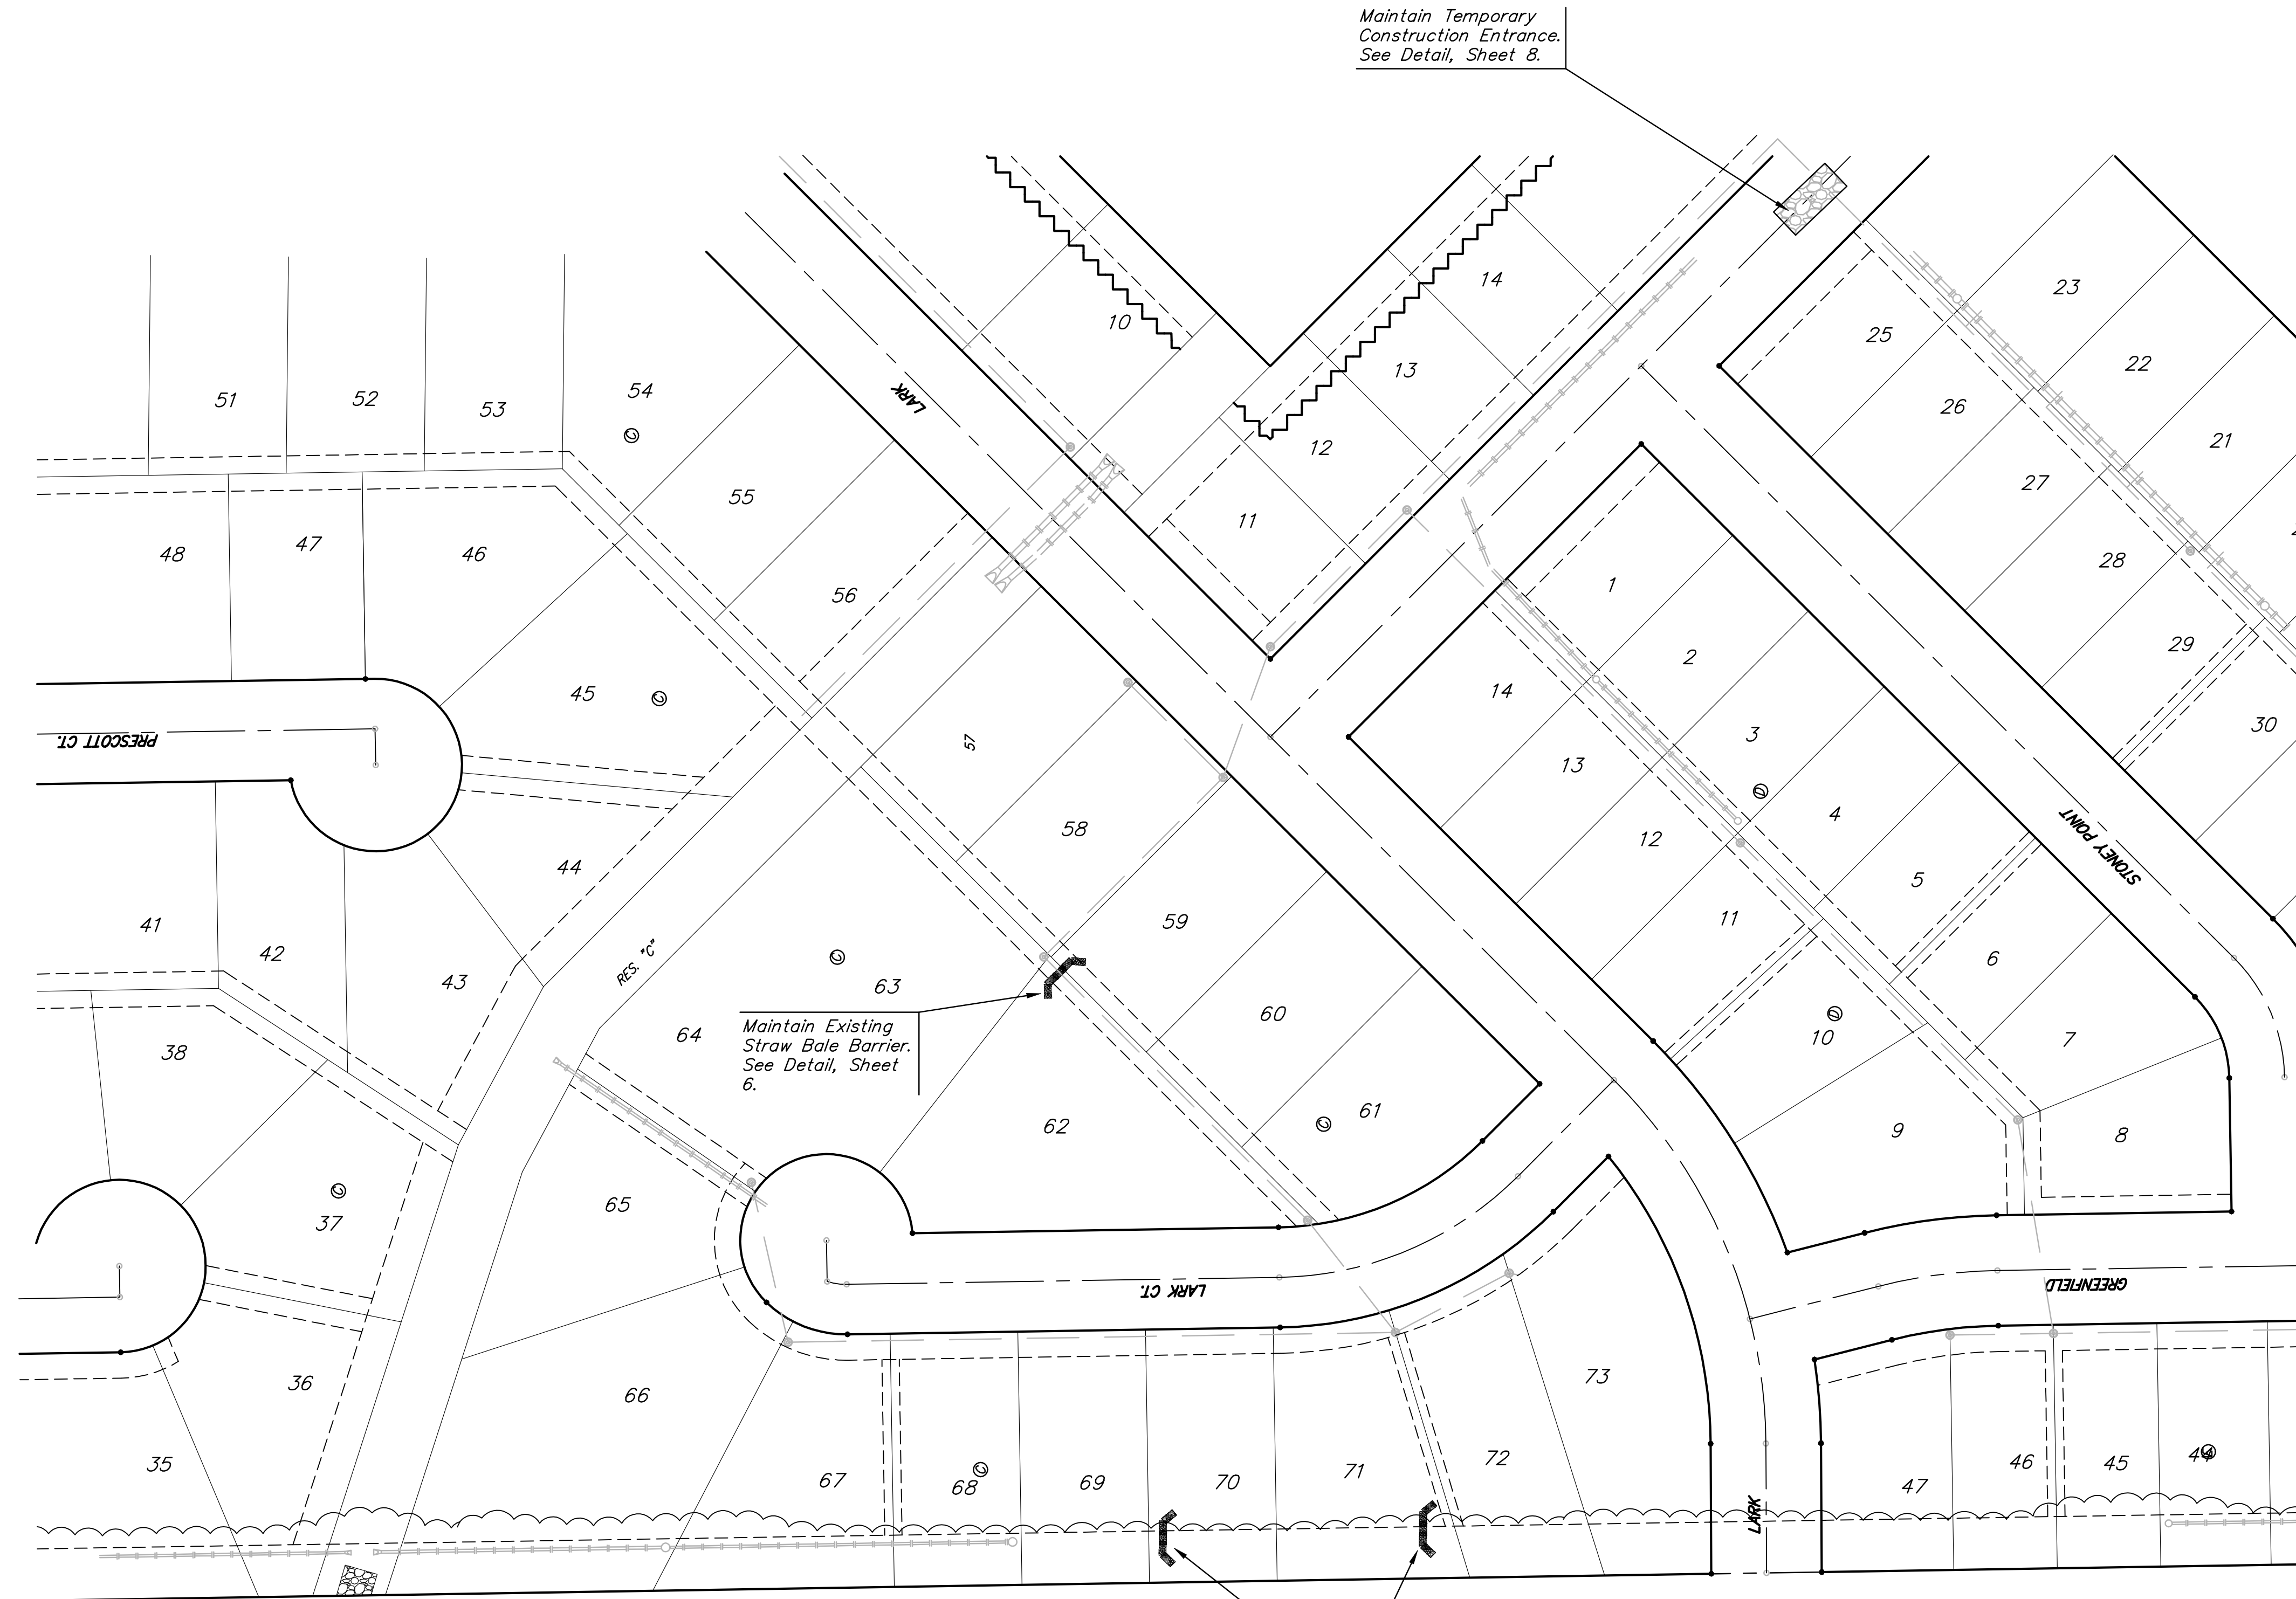

EROSION CONTROL PLAN LEGEND
(Installation Details Found in the SWP2 Plan)

- LIGHT STONE RIP-RAP
- DROP INLET PROTECTION
- CURB INLET PROTECTION
- STRAW BALE BARRIERS
- SILT FENCING
- EROSION CONTROL BERM

NO SCALE

Maintain one existing construction entrance onto existing paved roadway per detail, sheet 9.

NOTE: Contractor shall remove & replace existing erosion control measures as necessary for construction. Contractor shall be required to maintain all on-site erosion control items until final acceptance by the City of Wichita.

	SOUTHERN RIDGE 3RD & 4TH ADDITION	
	EROSION CONTROL PLAN WICHITA, KANSAS	
<small>Baughman Company, P.A. 315 Ellis St. Wichita, KS 67211 P 316-262-7271 F 316-262-0149 ENGINEERING SURVEYING PLANNING LANDSCAPE ARCHITECTURE</small>		
PROJECT NUMBER 44890148	DESIGN DMV	DRAWN TMS
REVISIONS:	APPROVED	DATE 1/08
SCALE NOTED		SHEET 5 OF 11
<small>SouthernRidge3rd\Phase3\WtrECplan</small>		

Maintain Existing Straw Bale Barrier. See Detail, Sheet 6.