




Scale: 1" = 50'

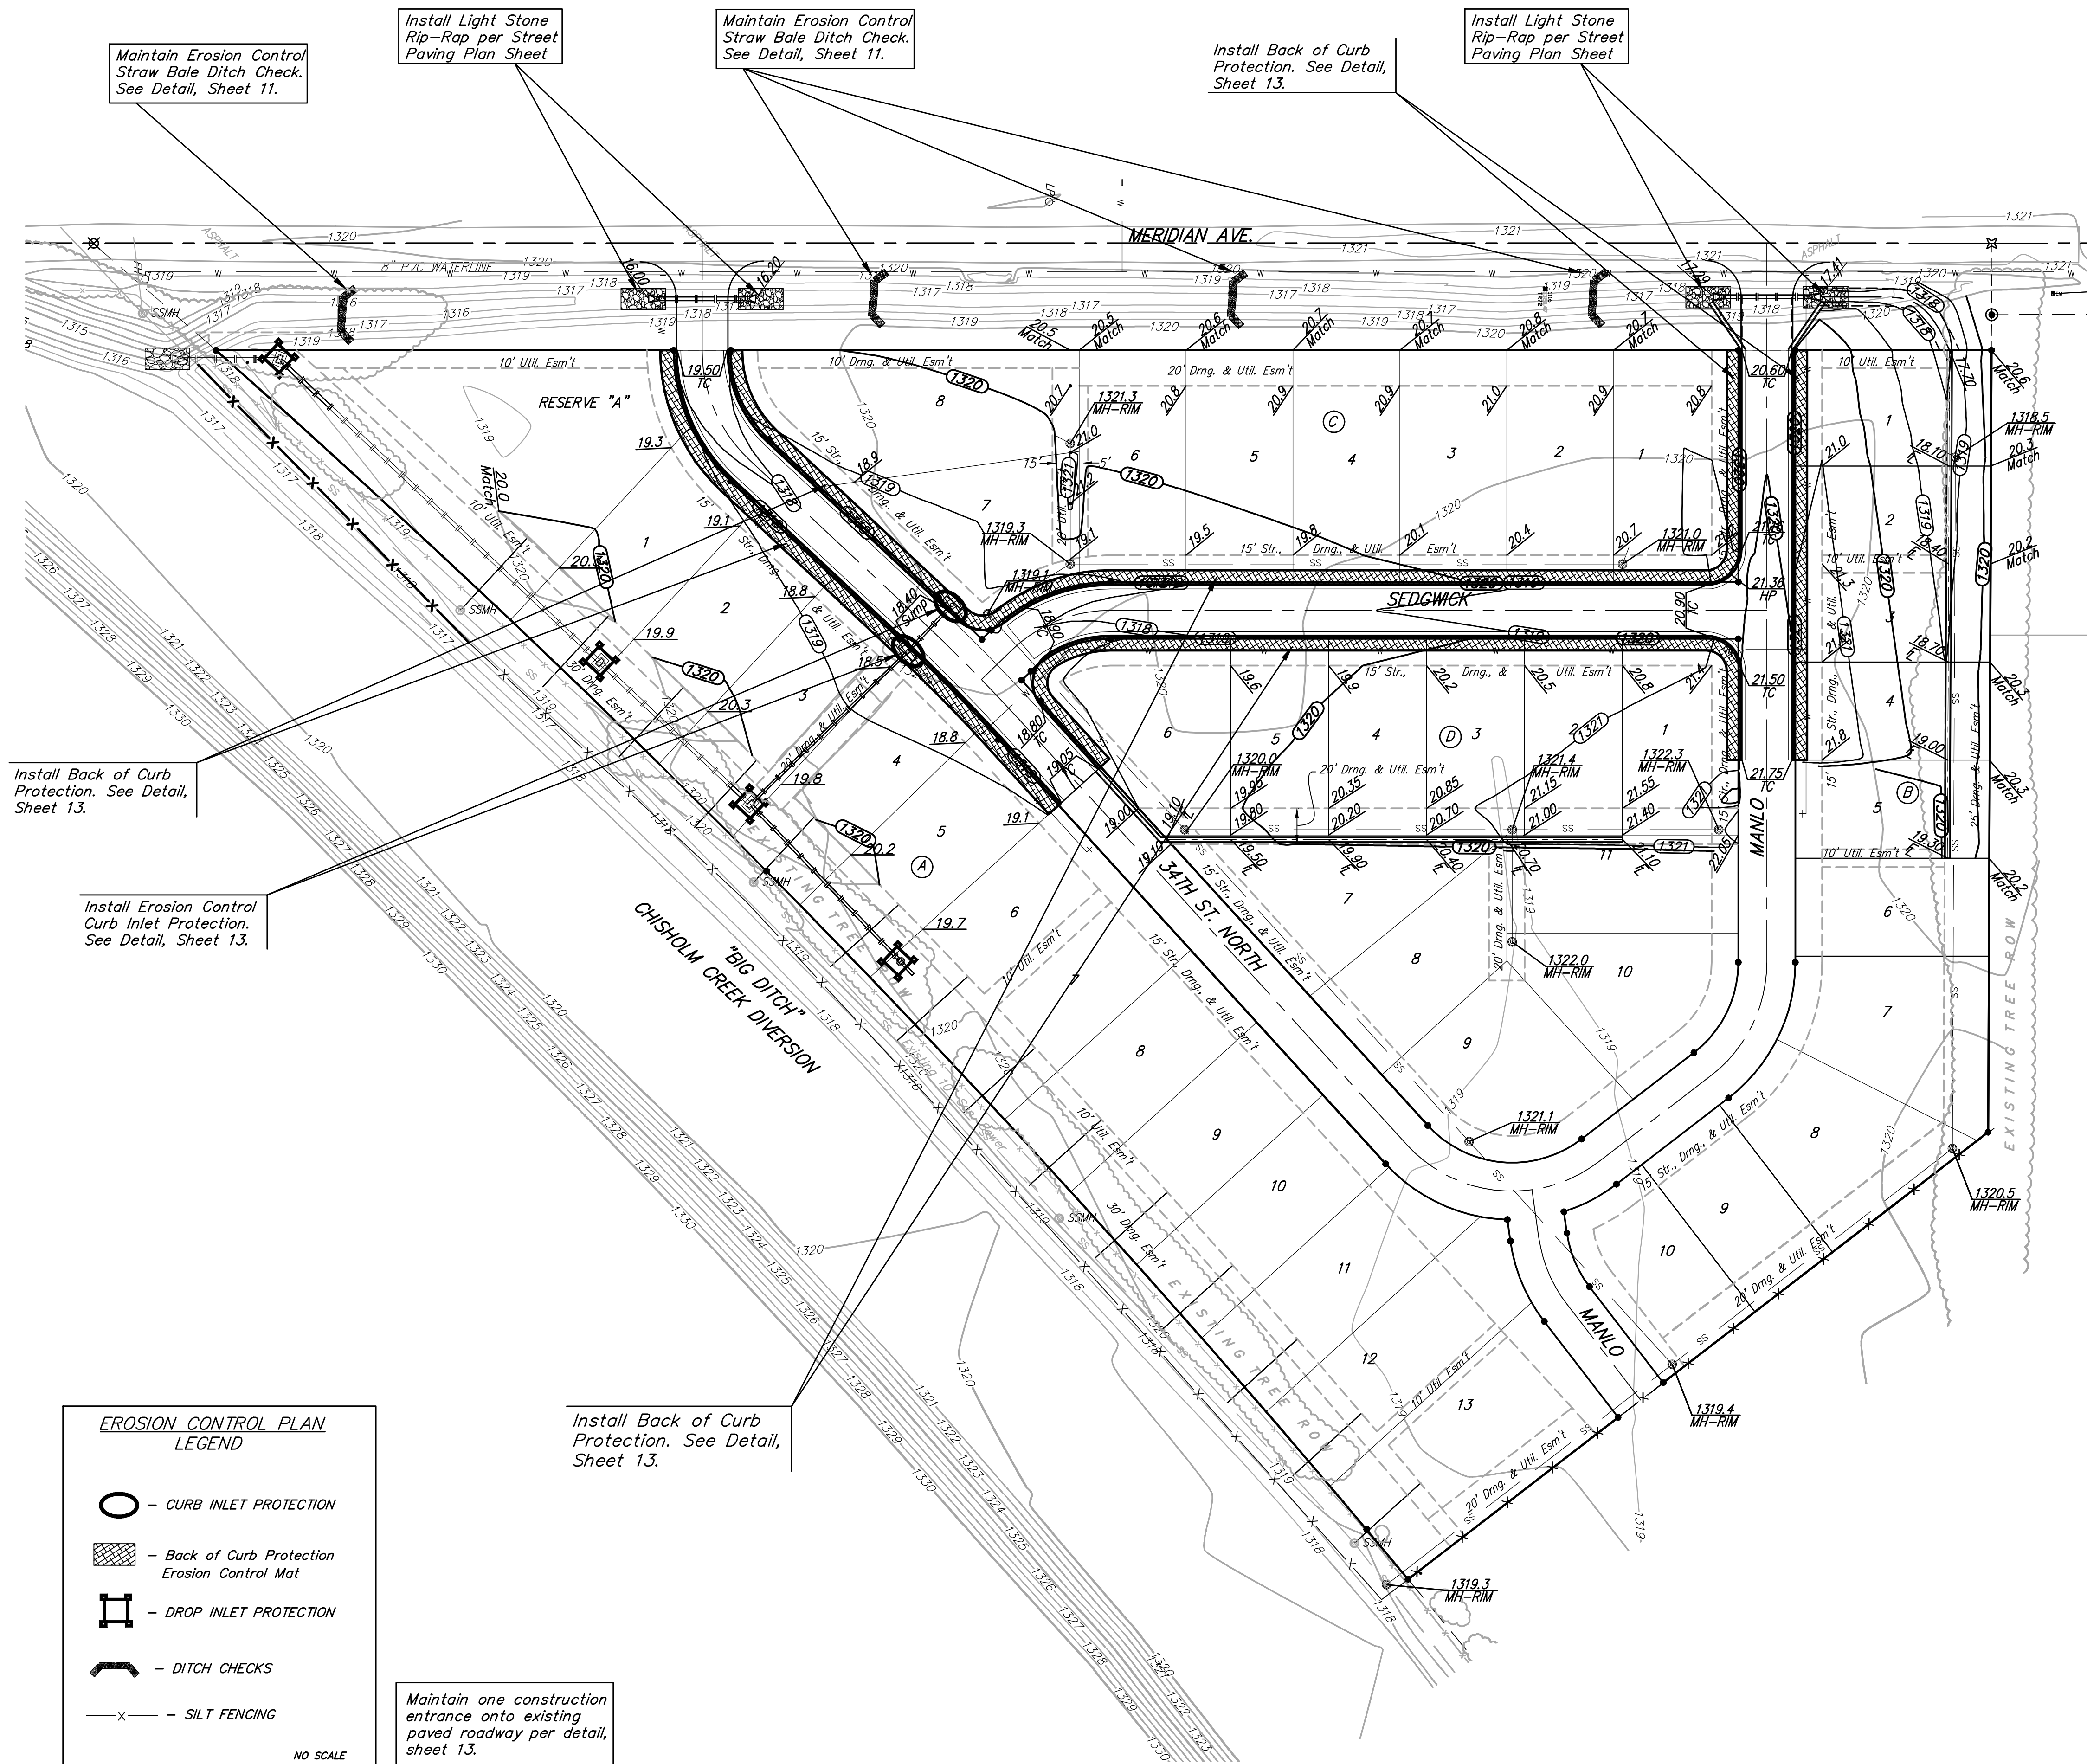

Maintain Erosion Control Straw Bale Ditch Check. See Detail, Sheet 11.

Install Light Stone Rip-Rap per Street Paving Plan Sheet

Maintain Erosion Control Straw Bale Ditch Check. See Detail, Sheet 11.

Install Back of Curb Protection. See Detail, Sheet 13.

Install Light Stone Rip-Rap per Street Paving Plan Sheet

Install Back of Curb Protection. See Detail, Sheet 13.

Install Erosion Control Curb Inlet Protection. See Detail, Sheet 13.

Install Back of Curb Protection. See Detail, Sheet 13.

Maintain one construction entrance onto existing paved roadway per detail, sheet 13.

EROSION CONTROL PLAN LEGEND

- CURB INLET PROTECTION
- Back of Curb Protection Erosion Control Mat
- DROP INLET PROTECTION
- DITCH CHECKS
- SILT FENCING

NO SCALE

	Mesa Verde Addition- Phase I	
	Erosion Control Plan	
Street Paving Improvements		
Baughman Company, P.A. 315 Ellis St. Wichita, KS 67211 F 316262-7271 F 316262-0149		
ENGINEERING SURVEYING PLANNING LANDSCAPE ARCHITECTURE		
PROJECT NUMBER 472-84481	DESIGN NBW/JAK	DRAWN JAK
REVISIONS:	APPROVED	DATE 2/20/08
	SCALE Noted	SHEET
		9 OF 18
Mesa Verde Phase I StrErosion		07-11-E995