
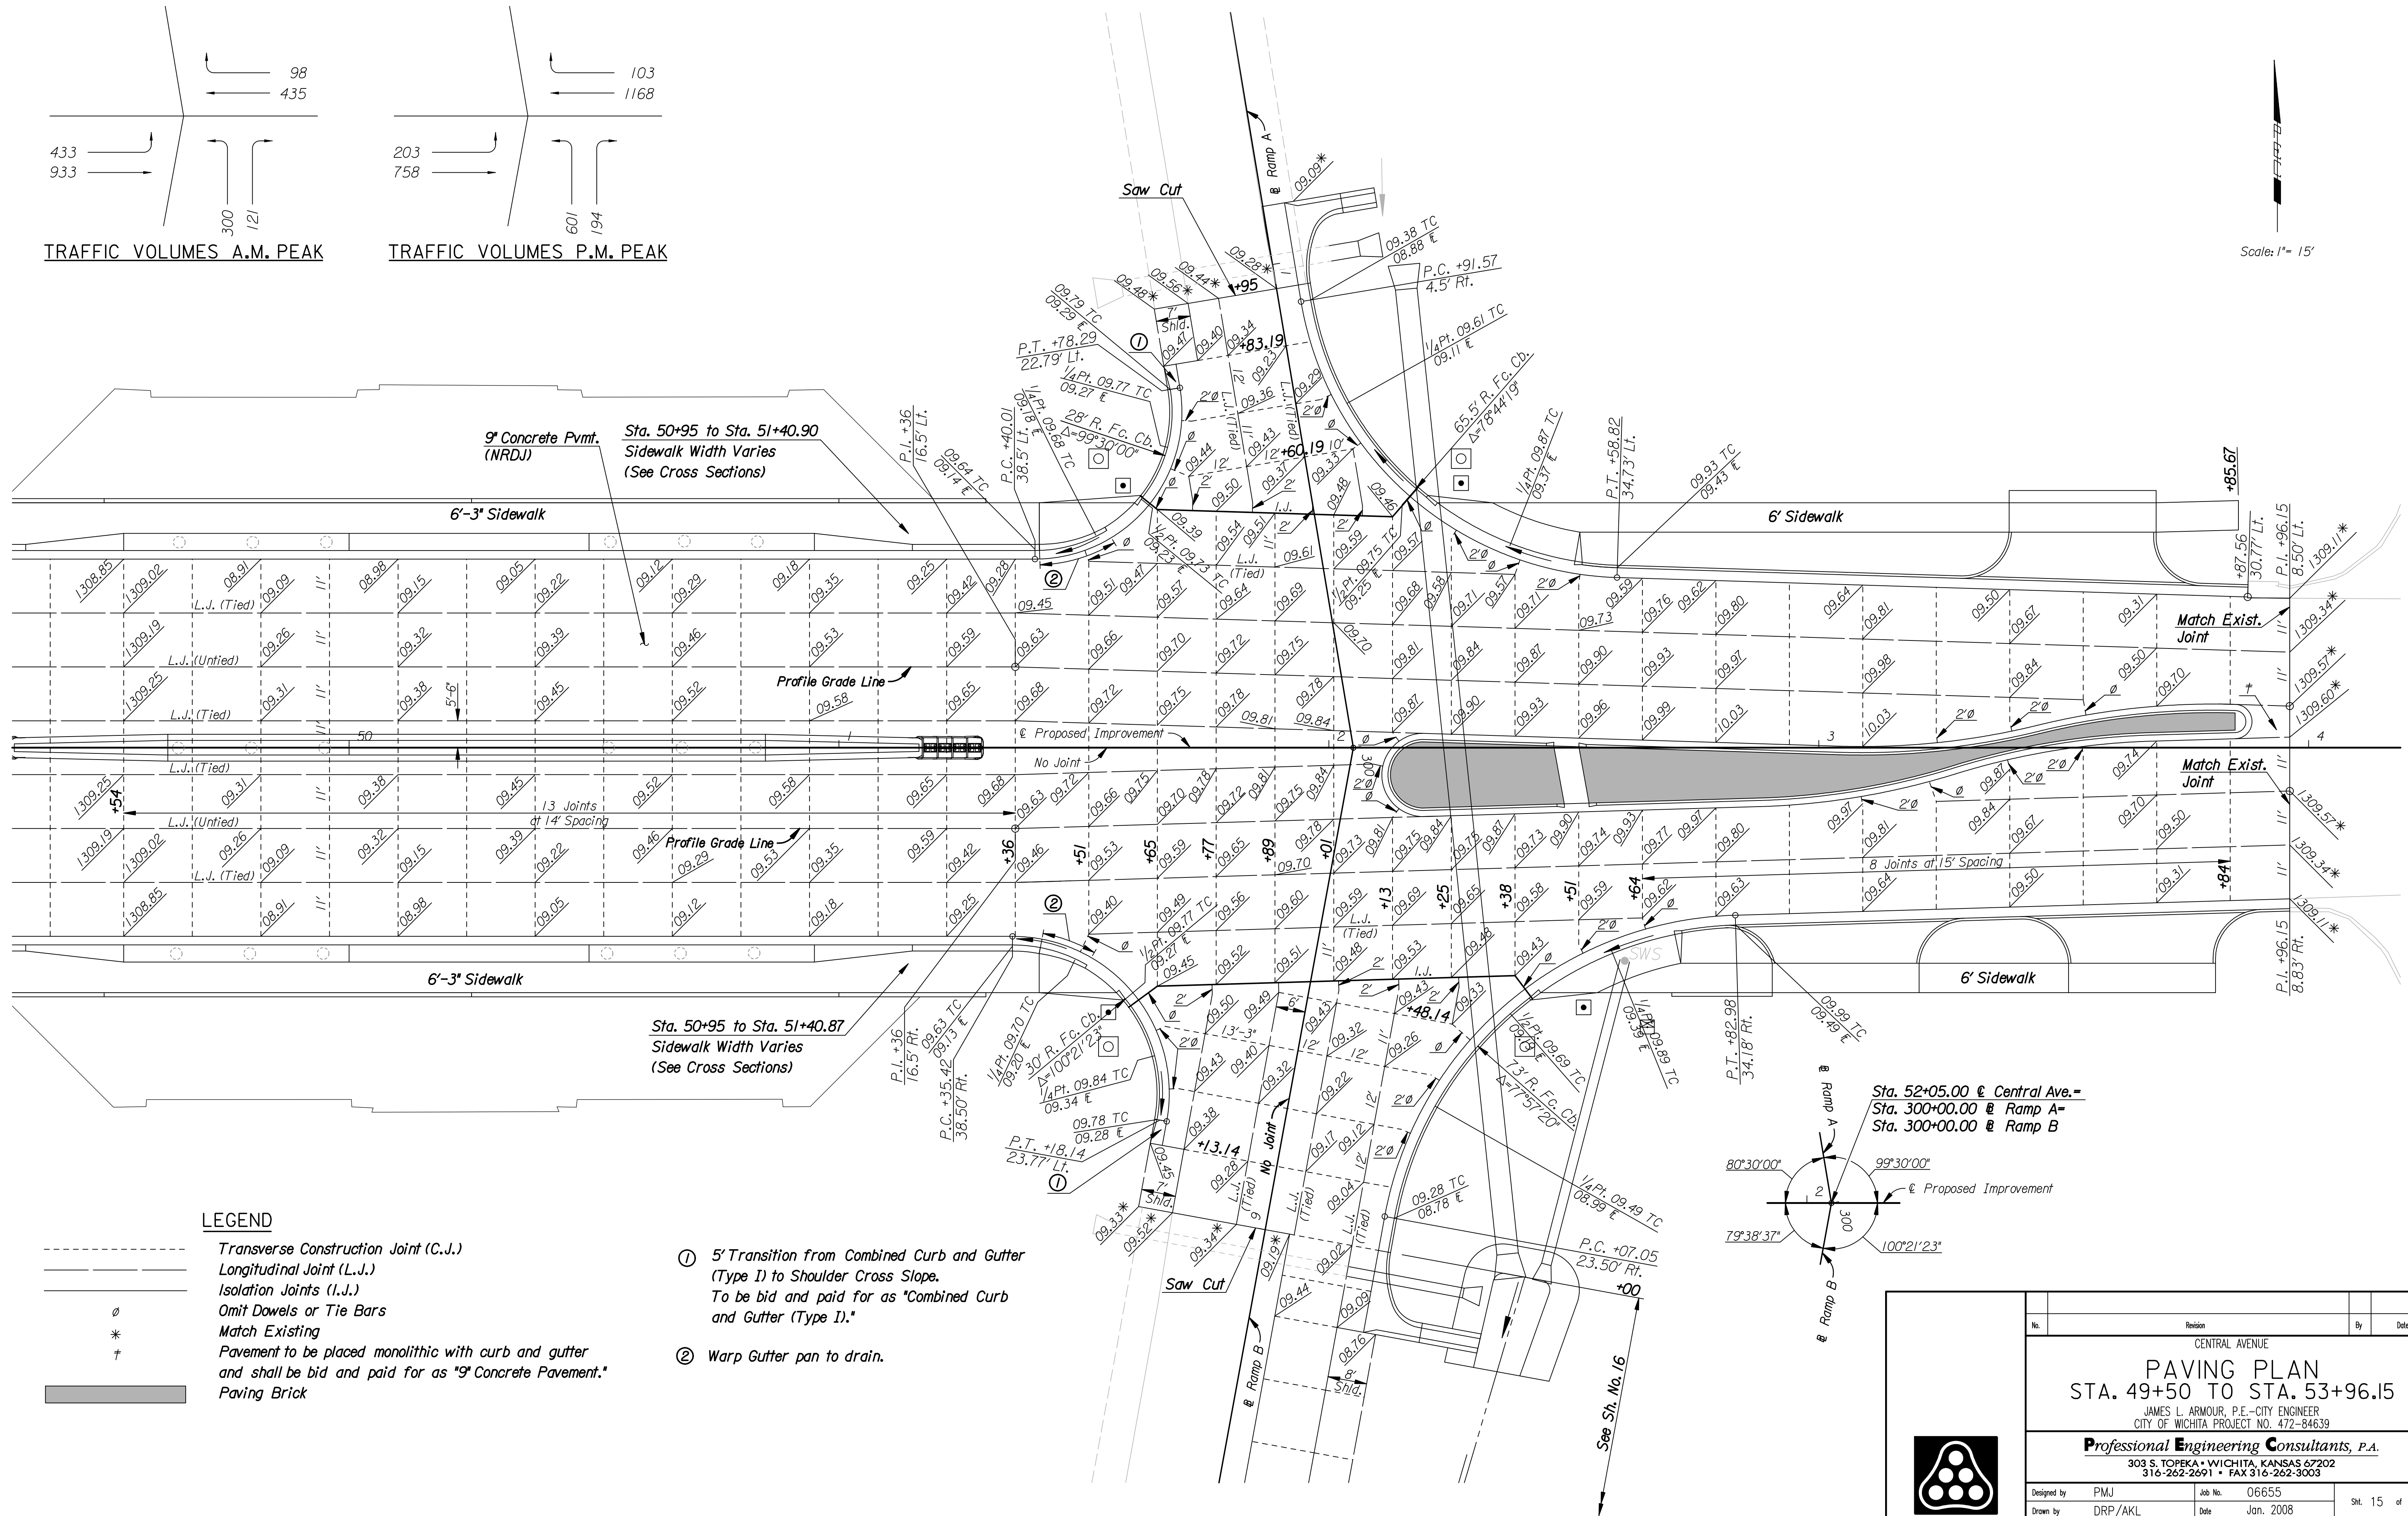
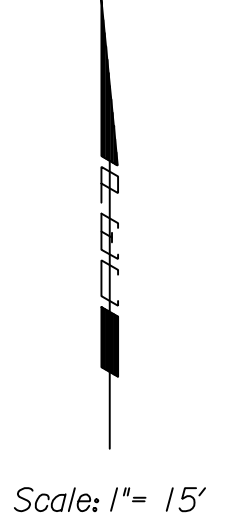



DSNR: PMJ OPER: AKL SCALE: 1"=15'  
 I:/2006/06655/Plan/06655-pvp149.dgn LAST REV: 12-11-2007 BY: drp

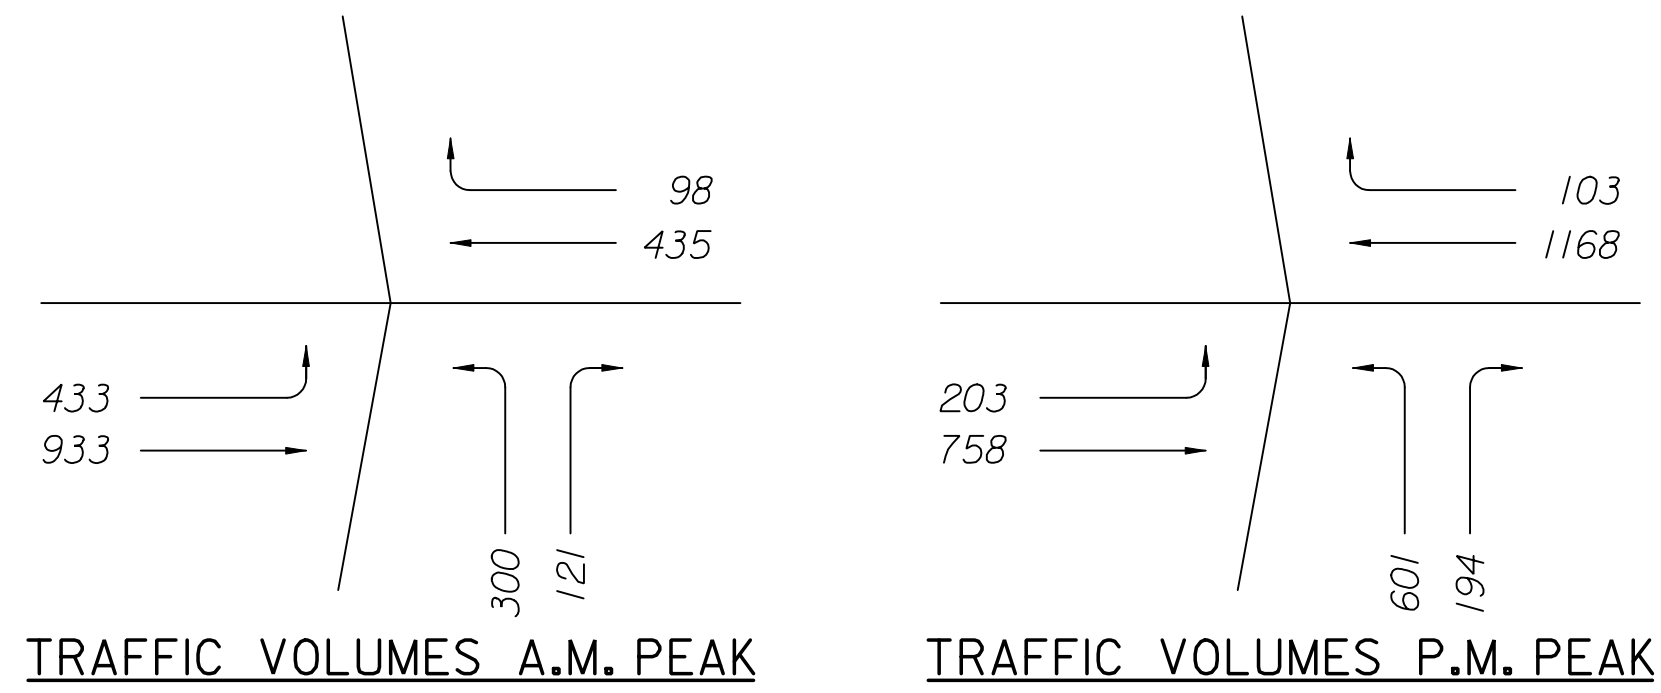

**LEGEND**

- - - - - Transverse Construction Joint (C.J.)
- — — — — Longitudinal Joint (L.J.)
- · - · - Isolation Joints (I.J.)
- ○ ○ ○ ○ Omit Dowels or Tie Bars
- ⊕ Match Existing
- ▨ Pavement to be placed monolithic with curb and gutter and shall be bid and paid for as "9" Concrete Pavement."
- Paving Brick

- ① 5' Transition from Combined Curb and Gutter (Type I) to Shoulder Cross Slope. To be bid and paid for as "Combined Curb and Gutter (Type I)."
- ② Warp Gutter pan to drain.

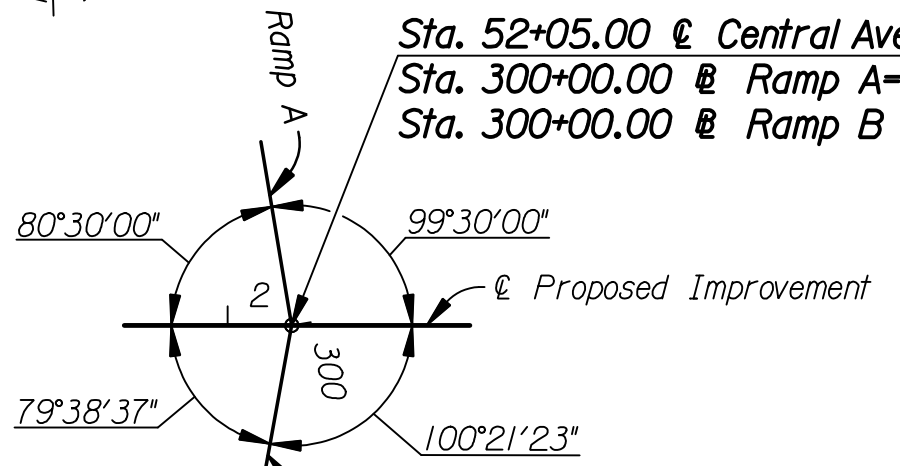

Revision		By	Date
CENTRAL AVENUE			
<b>PAVING PLAN</b>			
<b>STA. 49+50 TO STA. 53+96.15</b>			
JAMES L. ARMOUR, P.E.—CITY ENGINEER CITY OF WICHITA PROJECT NO. 472-84639			
<b>Professional Engineering Consultants, P.A.</b>			
303 S. TOPEKA • WICHITA, KANSAS 67202 316-262-2691 • FAX 316-262-3003			
Designed by	PMJ	Job No.	06655
Drawn by	DRP/AKL	Date	Jan. 2008
			Sht. 15 of 142