

PAVING PLANS - PHASE II
BRIGHTON COURTS ADDITION
WICHITA, KANSAS



BUBBLE
MAP

SHEET TITLE
472-83817
PROJECT NUMBER

DESIGN BY *SRS*
DRAWN BY *DCJ*
CHECKED BY *GJA*

ISSUED
JULY 2006
REVISED

SHEET NO.
2 of 24

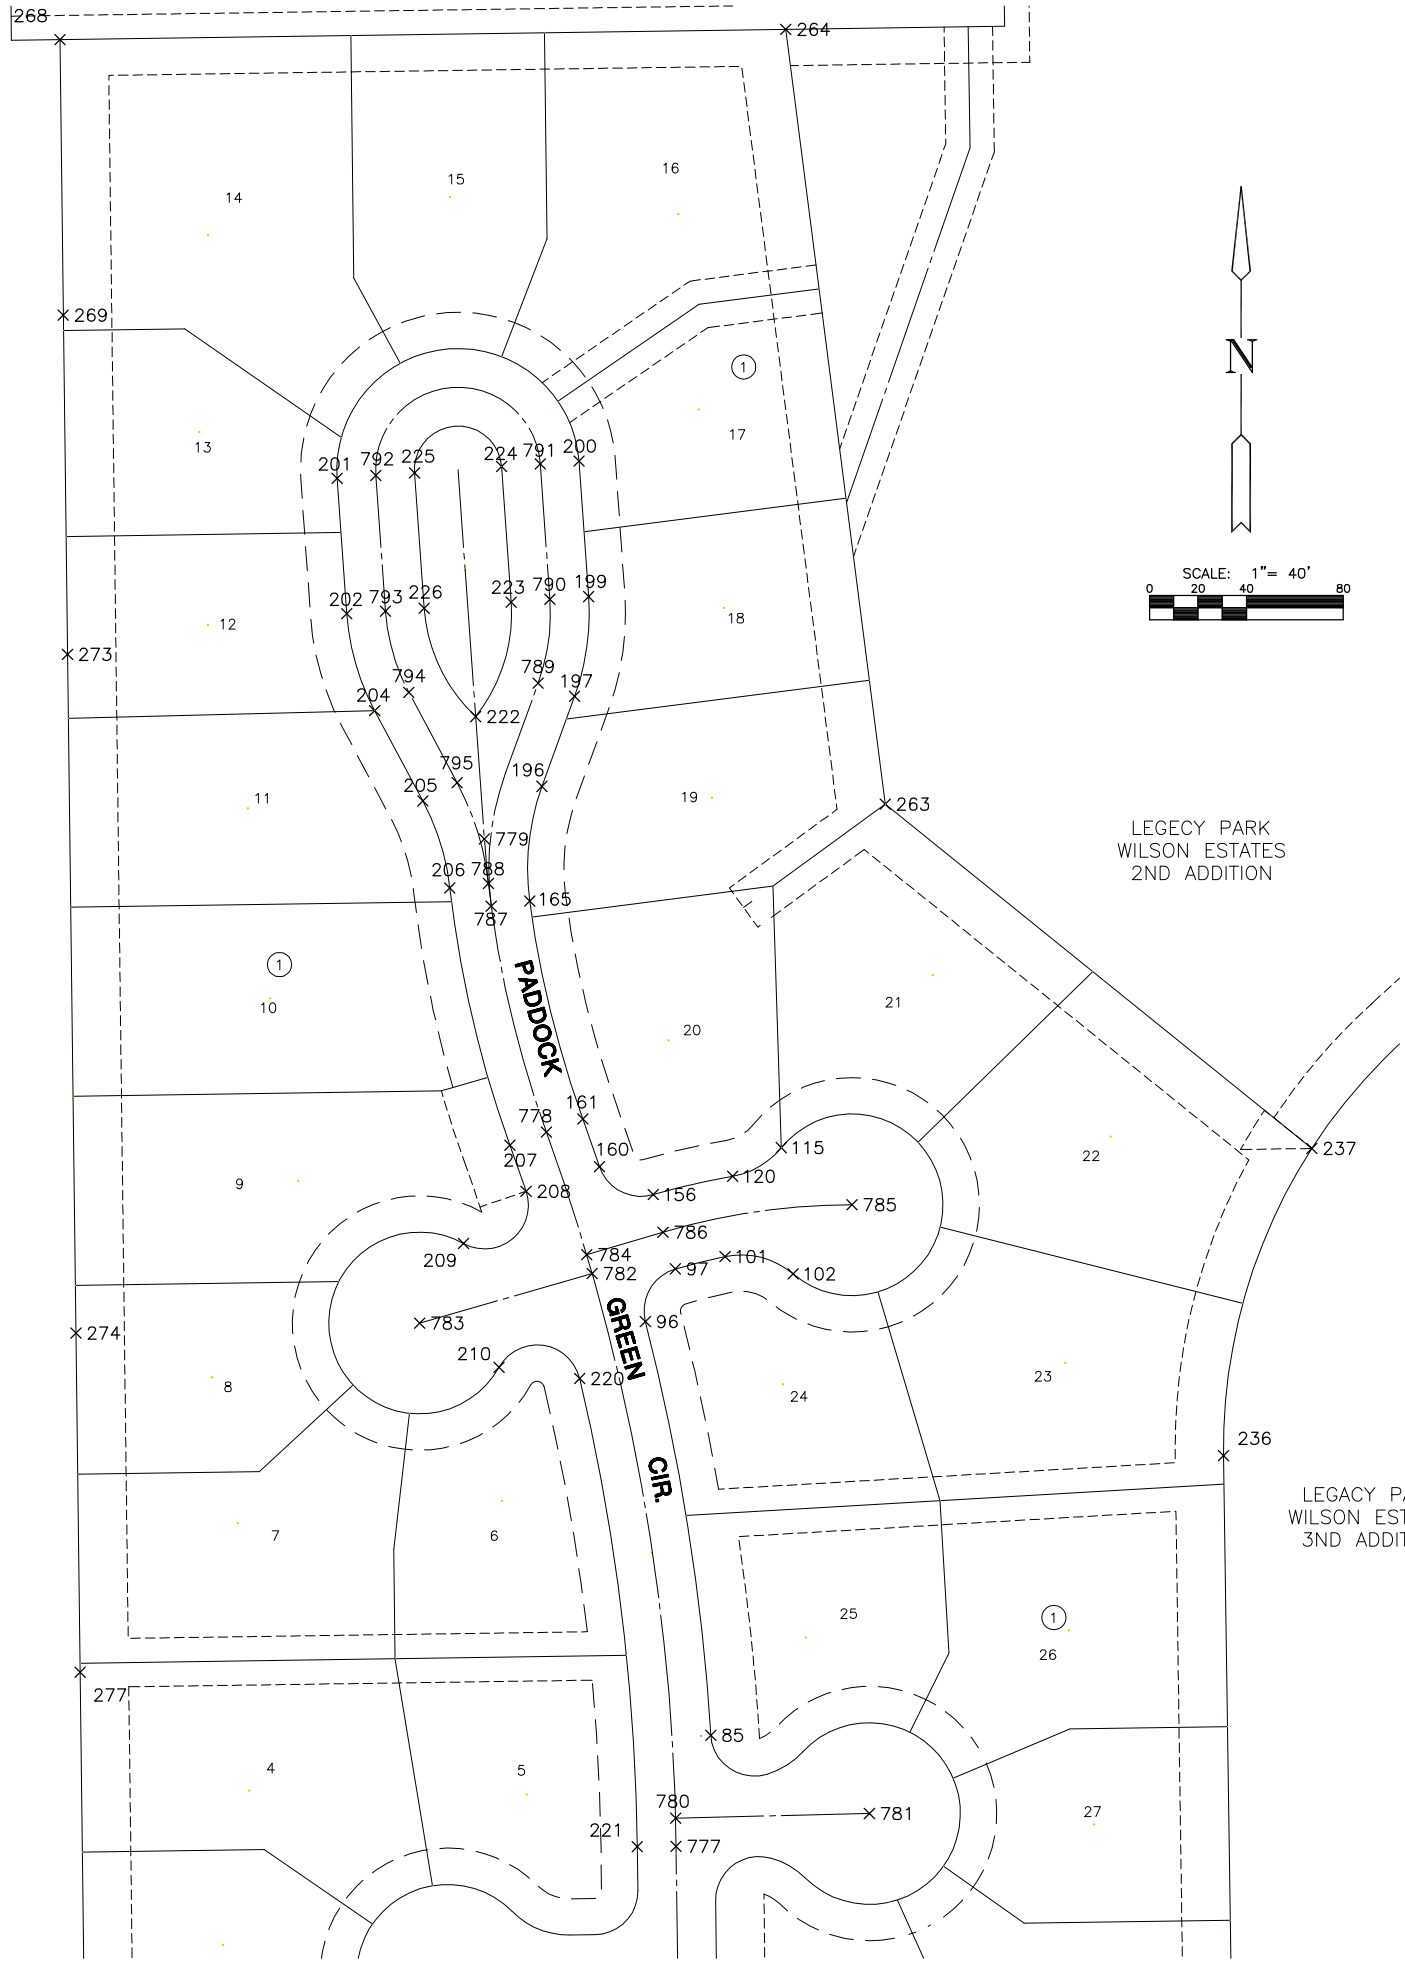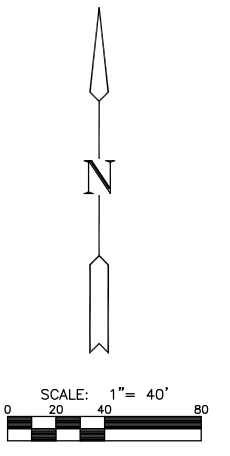

Brighton Courts - Centerline			
Points	Northing	Easting	Description
777	15967.4722	17369.6829	PC
778	16262.1823	17316.1888	PRC
779	16383.1897	17290.5406	PT
780	15979.1029	17369.4637	PI
781	15980.9885	17449.4415	
782	16203.7706	17335.0692	PI
783	16183.4081	17263.8595	
784	16211.5933	17332.7939	PI
785	16232.1976	17442.2729	
786	16220.9049	17364.2763	PT
787	16355.3681	17293.3902	PI
788	16364.7615	17292.2325	PI
789	16447.4429	17312.7773	PRC
790	16482.0378	17317.598	PT
791	16537.9317	17313.6237	PC
792	16533.1088	17245.7949	PC
793	16477.2149	17249.7692	PC
794	16443.6502	17259.4363	PT
795	16406.3621	17279.3188	PC

Brighton Courts - Plats			
Points	Northing	Easting	Description
85	16013.30	17383.98	PI
96	16183.98	17357.01	PI
97	16205.73	17369.38	PI
101	16210.84	17389.89	PI
102	16203.65	17417.96	PI
115	16255.78	17413.11	PI
120	16244.00	17393.04	PI
156	16236.39	17360.24	PI
160	16247.93	17338.10	PI
161	16267.62	17331.24	PI
165	16357.49	17309.25	PI
196	16404.86	17314.35	PI
197	16441.99	17327.82	PI
199	16483.17	17333.56	PI
200	16539.07	17329.58	PI
201	16531.97	17229.84	PI
202	16476.08	17233.81	PI
204	16436.12	17245.32	PI
205	16398.83	17265.20	PI
206	16362.97	17276.33	PI
207	16256.75	17301.14	PI
208	16237.71	17307.77	PI
209	16216.23	17282.00	PI
210	16165.14	17296.61	PI
220	16160.53	17329.84	PI
221	15967.27	17353.68	PI
222	16433.66	17286.95	PI
223	16480.90	17301.64	PI
224	16536.80	17297.66	PI
225	16534.24	17261.75	PI
226	16478.35	17265.73	PI
233	15967.47	17369.68	PT
234	16262.18	17316.19	PRC
235	16383.19	17290.54	PC
236	16128.67	17595.57	PI
237	16255.44	17631.96	PI
263	16397.49	17455.99	PI
264	16717.24	17414.95	PI
268	16712.96	17115.45	PI
269	16599.28	17116.85	PI
273	16459.29	17118.58	PI
274	16179.31	17122.05	PI
277	16039.32	17123.78	PI