

PAVING PLANS - PHASE II
BRIGHTON COURTS ADDITION
WICHITA, KANSAS

PADOCK GREEN CIR.
SHEET TITLE

472-83817
PROJECT NUMBER

SRS
DESIGN BY

DCJ
DRAWN BY

DFL
CHECKED BY

ISSUED


JULY 2006

REVISED

SHEET NO.

8 of 24

BRIGHTON COURTS ADDITION

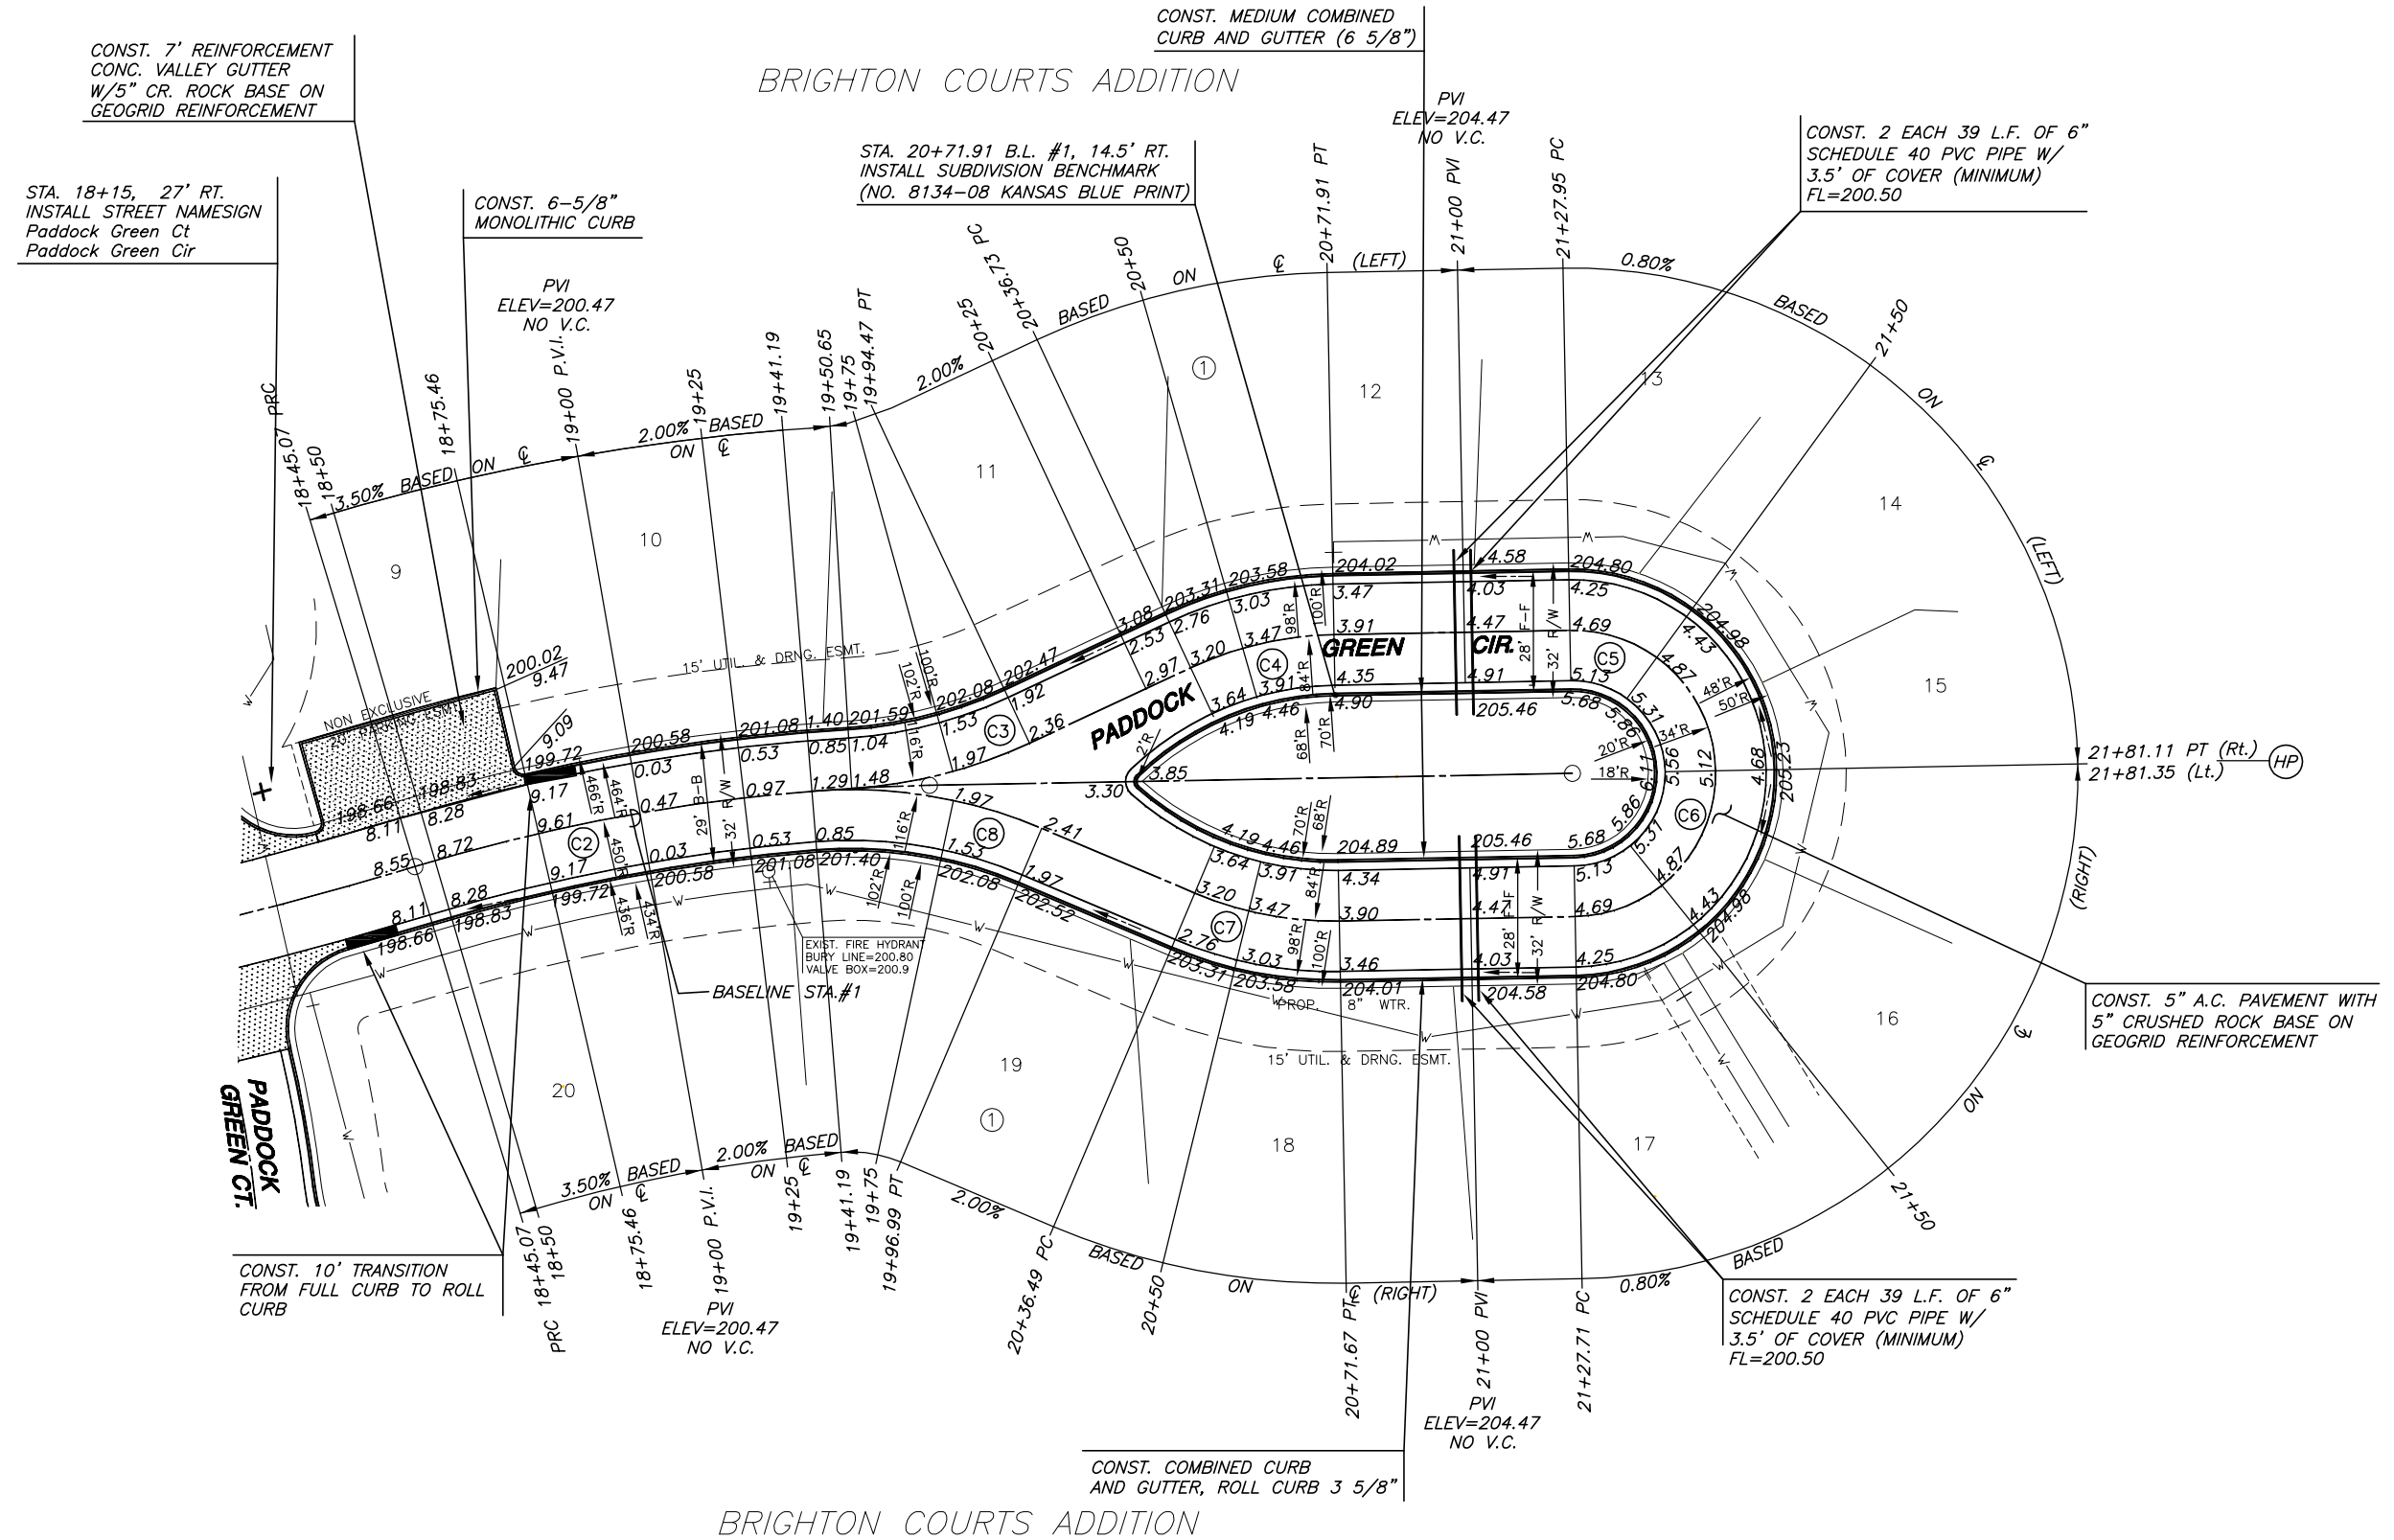

BRIGHTON COURTS ADDITION

SUBDIVISION BENCH MARKS				
NO.	STREET AND STATION	FROM CL	DESCRIPTION	ELEVATIONS
1	PADOCK GREEN CIR., 20+71.91	14.5' RT.	TC AT P.T. WEST LOOP, EAST SIDE OF, PADOCK GREEN CIR.	

NOTE: CONTRACTOR SHALL INSTALL SUBDIVISION BENCH MARKS ("FLAT SURVEY MARKERS NO. 8134-08 3" TOP DIAMETER" PROVIDED BY KANSAS BLUE PRINT CO., INC.) COSTS TO BE CONSIDERED SUBSIDIARY TO CONSTRUCTION OF COMBINED CURB AND GUTTER.

LEGEND

+ STREET SIGN & SIGN LOCATION
(SEE SIGN ASSEMBLY TABLE
FOR TYPE & STATION OF SIGN)

NOTE:
TOP OF CURB ELEVATIONS SHOWN
ARE FOR FULL CURB. CONSTRUCT
CURB AND GUTTER AS NOTED.

