
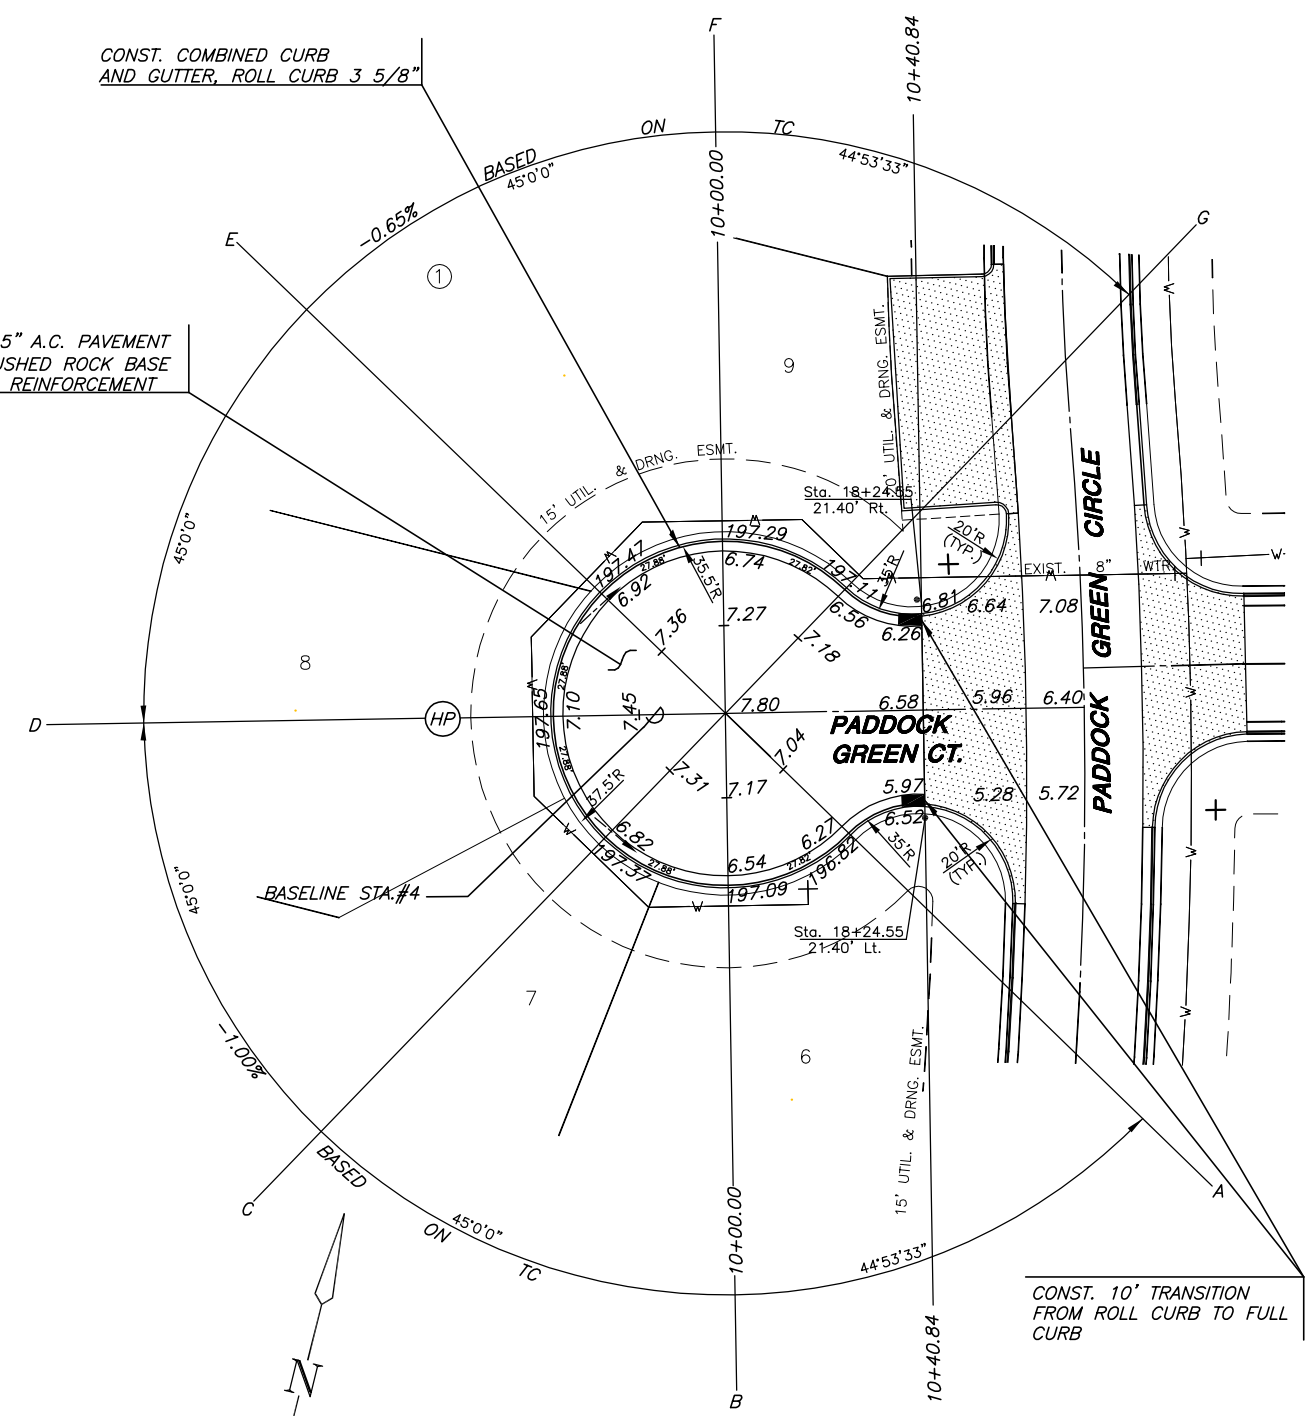


BRIGHTON COURTS ADDITION


BRIGHTON COURTS ADDITION

**PAVING PLANS - PHASE II**  
**BRIGHTON COURTS ADDITION**  
WICHITA, KANSAS

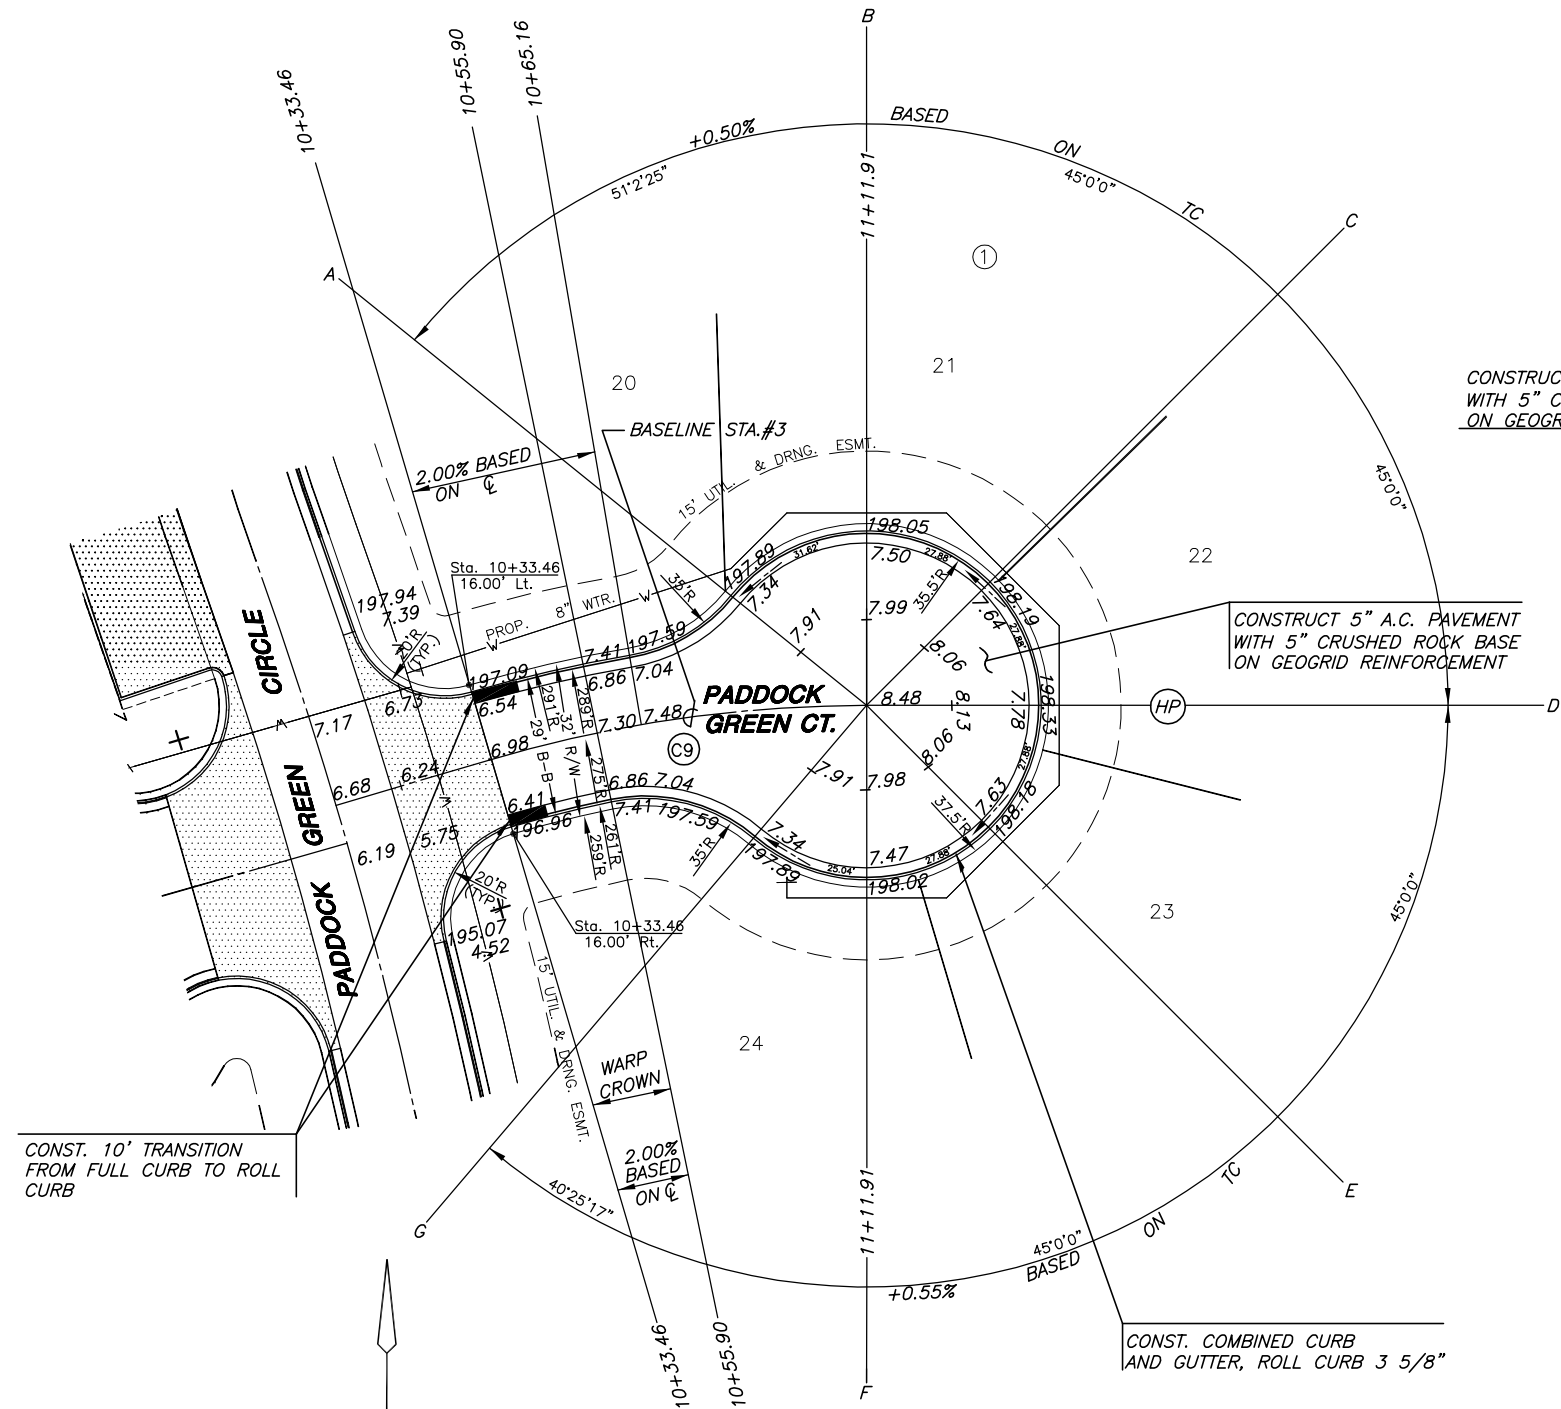

BRIGHTON COURTS ADDITION

BRIGHTON COURTS ADDITION

 

NOTE:  
TOP OF CURB ELEVATIONS SHOWN  
ARE FOR FULL CURB. CONSTRUCT  
CURB AND GUTTER AS NOTED.

PADDOCK GREEN CT.  
PADDOCK GREEN CT.  
SHEET TITLE  
472-83817  
PROJECT NUMBER

SRS  
DESIGN BY  
DCJ  
DRAWN BY  
DFL  
CHECKED BY

ISSUED  
JULY 2006  
REVISED

SHEET NO.  
9 of 24