

PAVING PLANS - PHASE II
BRIGHTON COURTS ADDITION
WICHITA, KANSAS

CROSS SECTIONS

SHEET TITLE
472-83817
PROJECT NUMBER

DESIGN BY SRS

DRAWN BY KWS


CHECKED BY GJA

ISSUED JULY 2006

REVISED

SHEET NO.

18 of 24

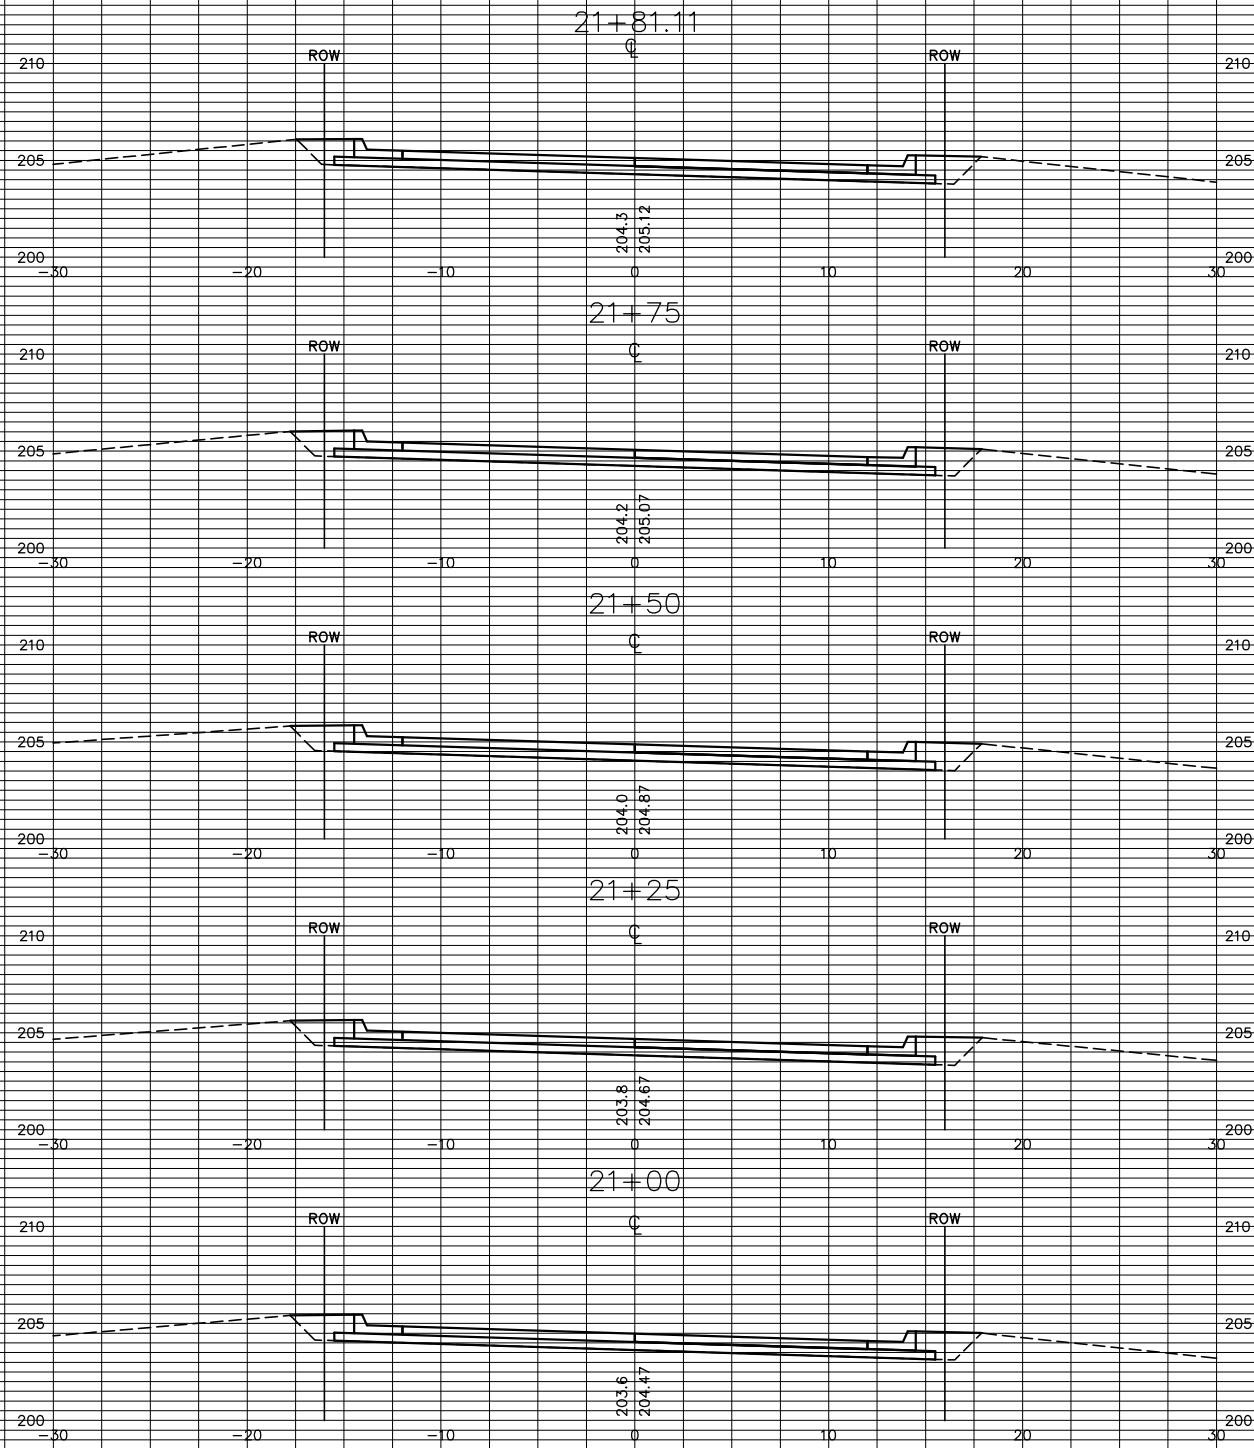

H:\CIVIL\02280\DWG\pav\Ph2\BND\022805X5

PLOTTED: Wednesday, July 19, 2006 @ 07:54AM