

**PAVING PLANS - PHASE II**  
**BRIGHTON COURTS ADDITION**  
WICHITA, KANSAS



**CROSS SECTIONS**

SHEET TITLE  
**472-83817**  
PROJECT NUMBER

DESIGN BY SRS  
DRAWN BY KWS  
CHECKED BY GJA

ISSUED JULY 2006  
REVISED

SHEET NO.  
**19 of 24**

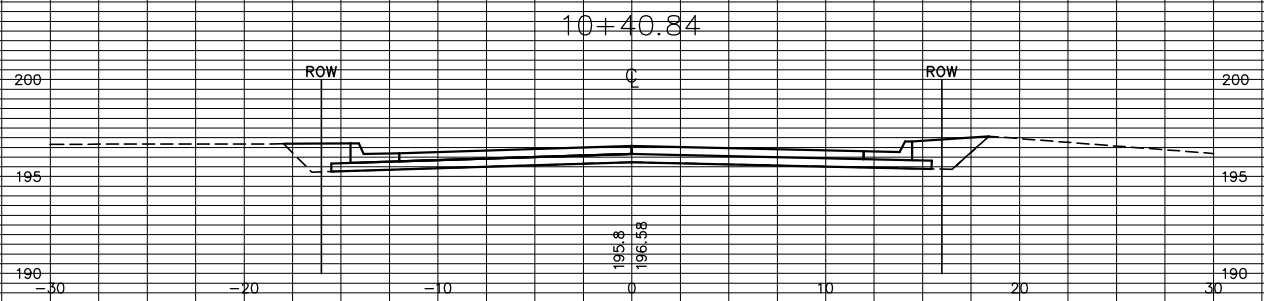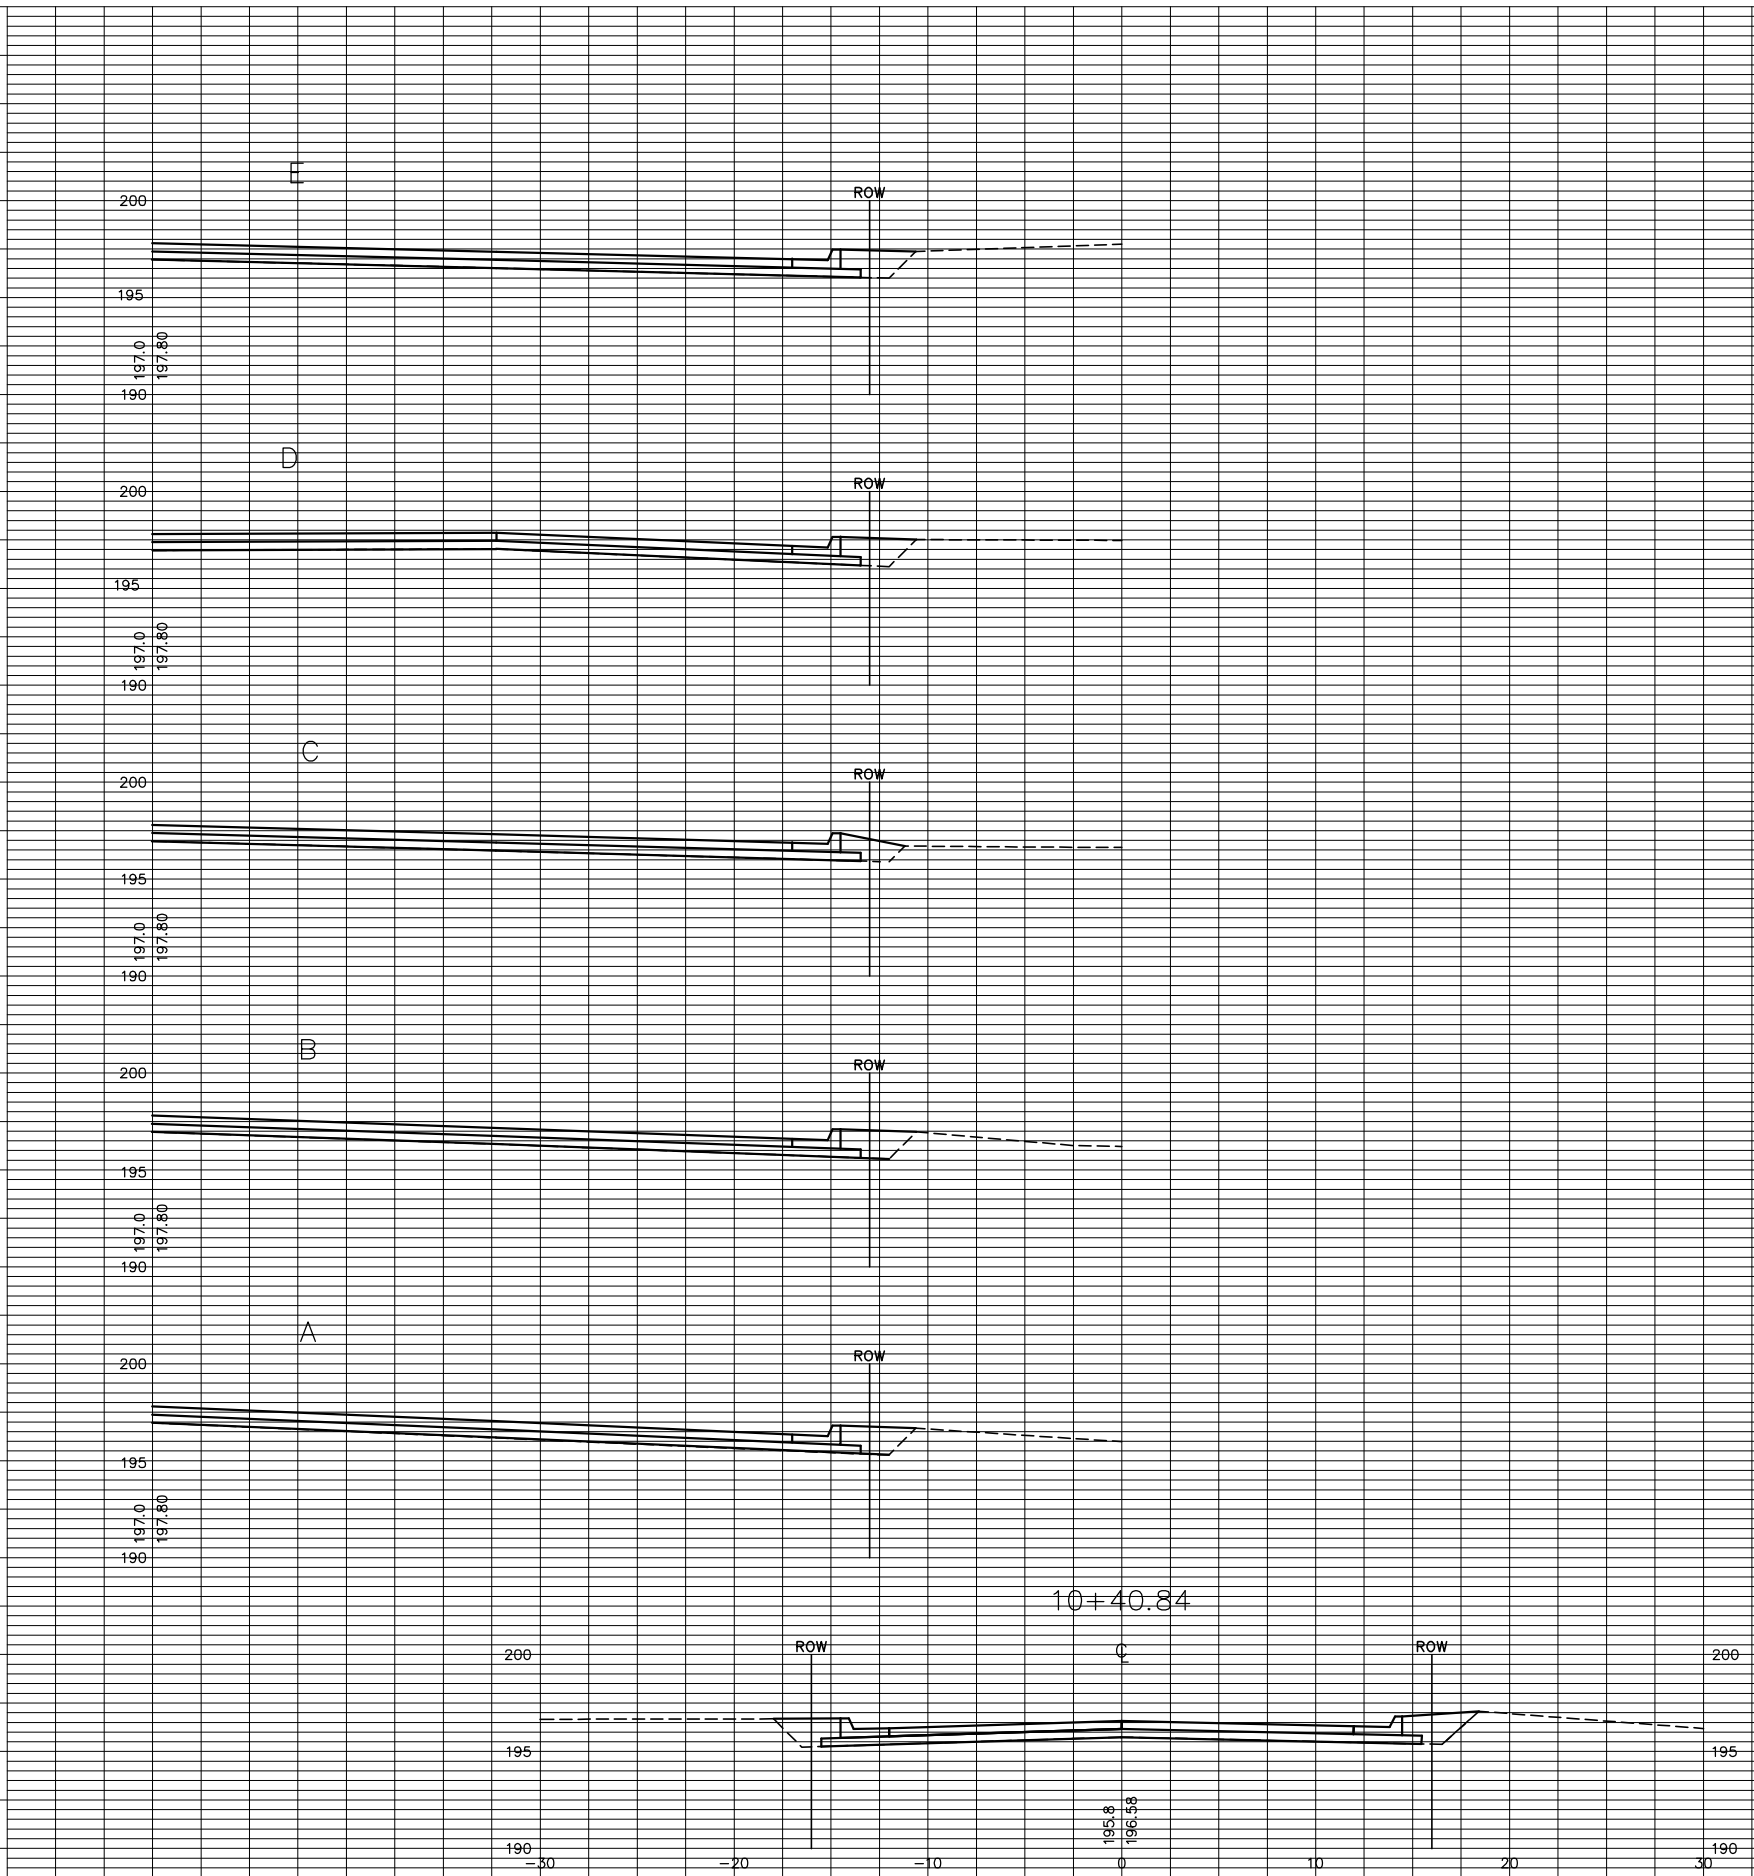

H:\CIVIL\02280\DWG\pav\Ph2\BND\022805X6

PLOTTED: Wednesday, July 19, 2006 8:07:46AM