

**PAVING PLANS - PHASE II**  
**BRIGHTON COURTS ADDITION**  
WICHITA, KANSAS


**CROSS SECTIONS**

SHEET TITLE  
472-83817  
PROJECT NUMBER

DESIGN BY *SRS*  
DRAWN BY *KWS*  
CHECKED BY *GJA*

ISSUED *JULY 2006*  
REVISED

SHEET NO.  
**21 of 24**

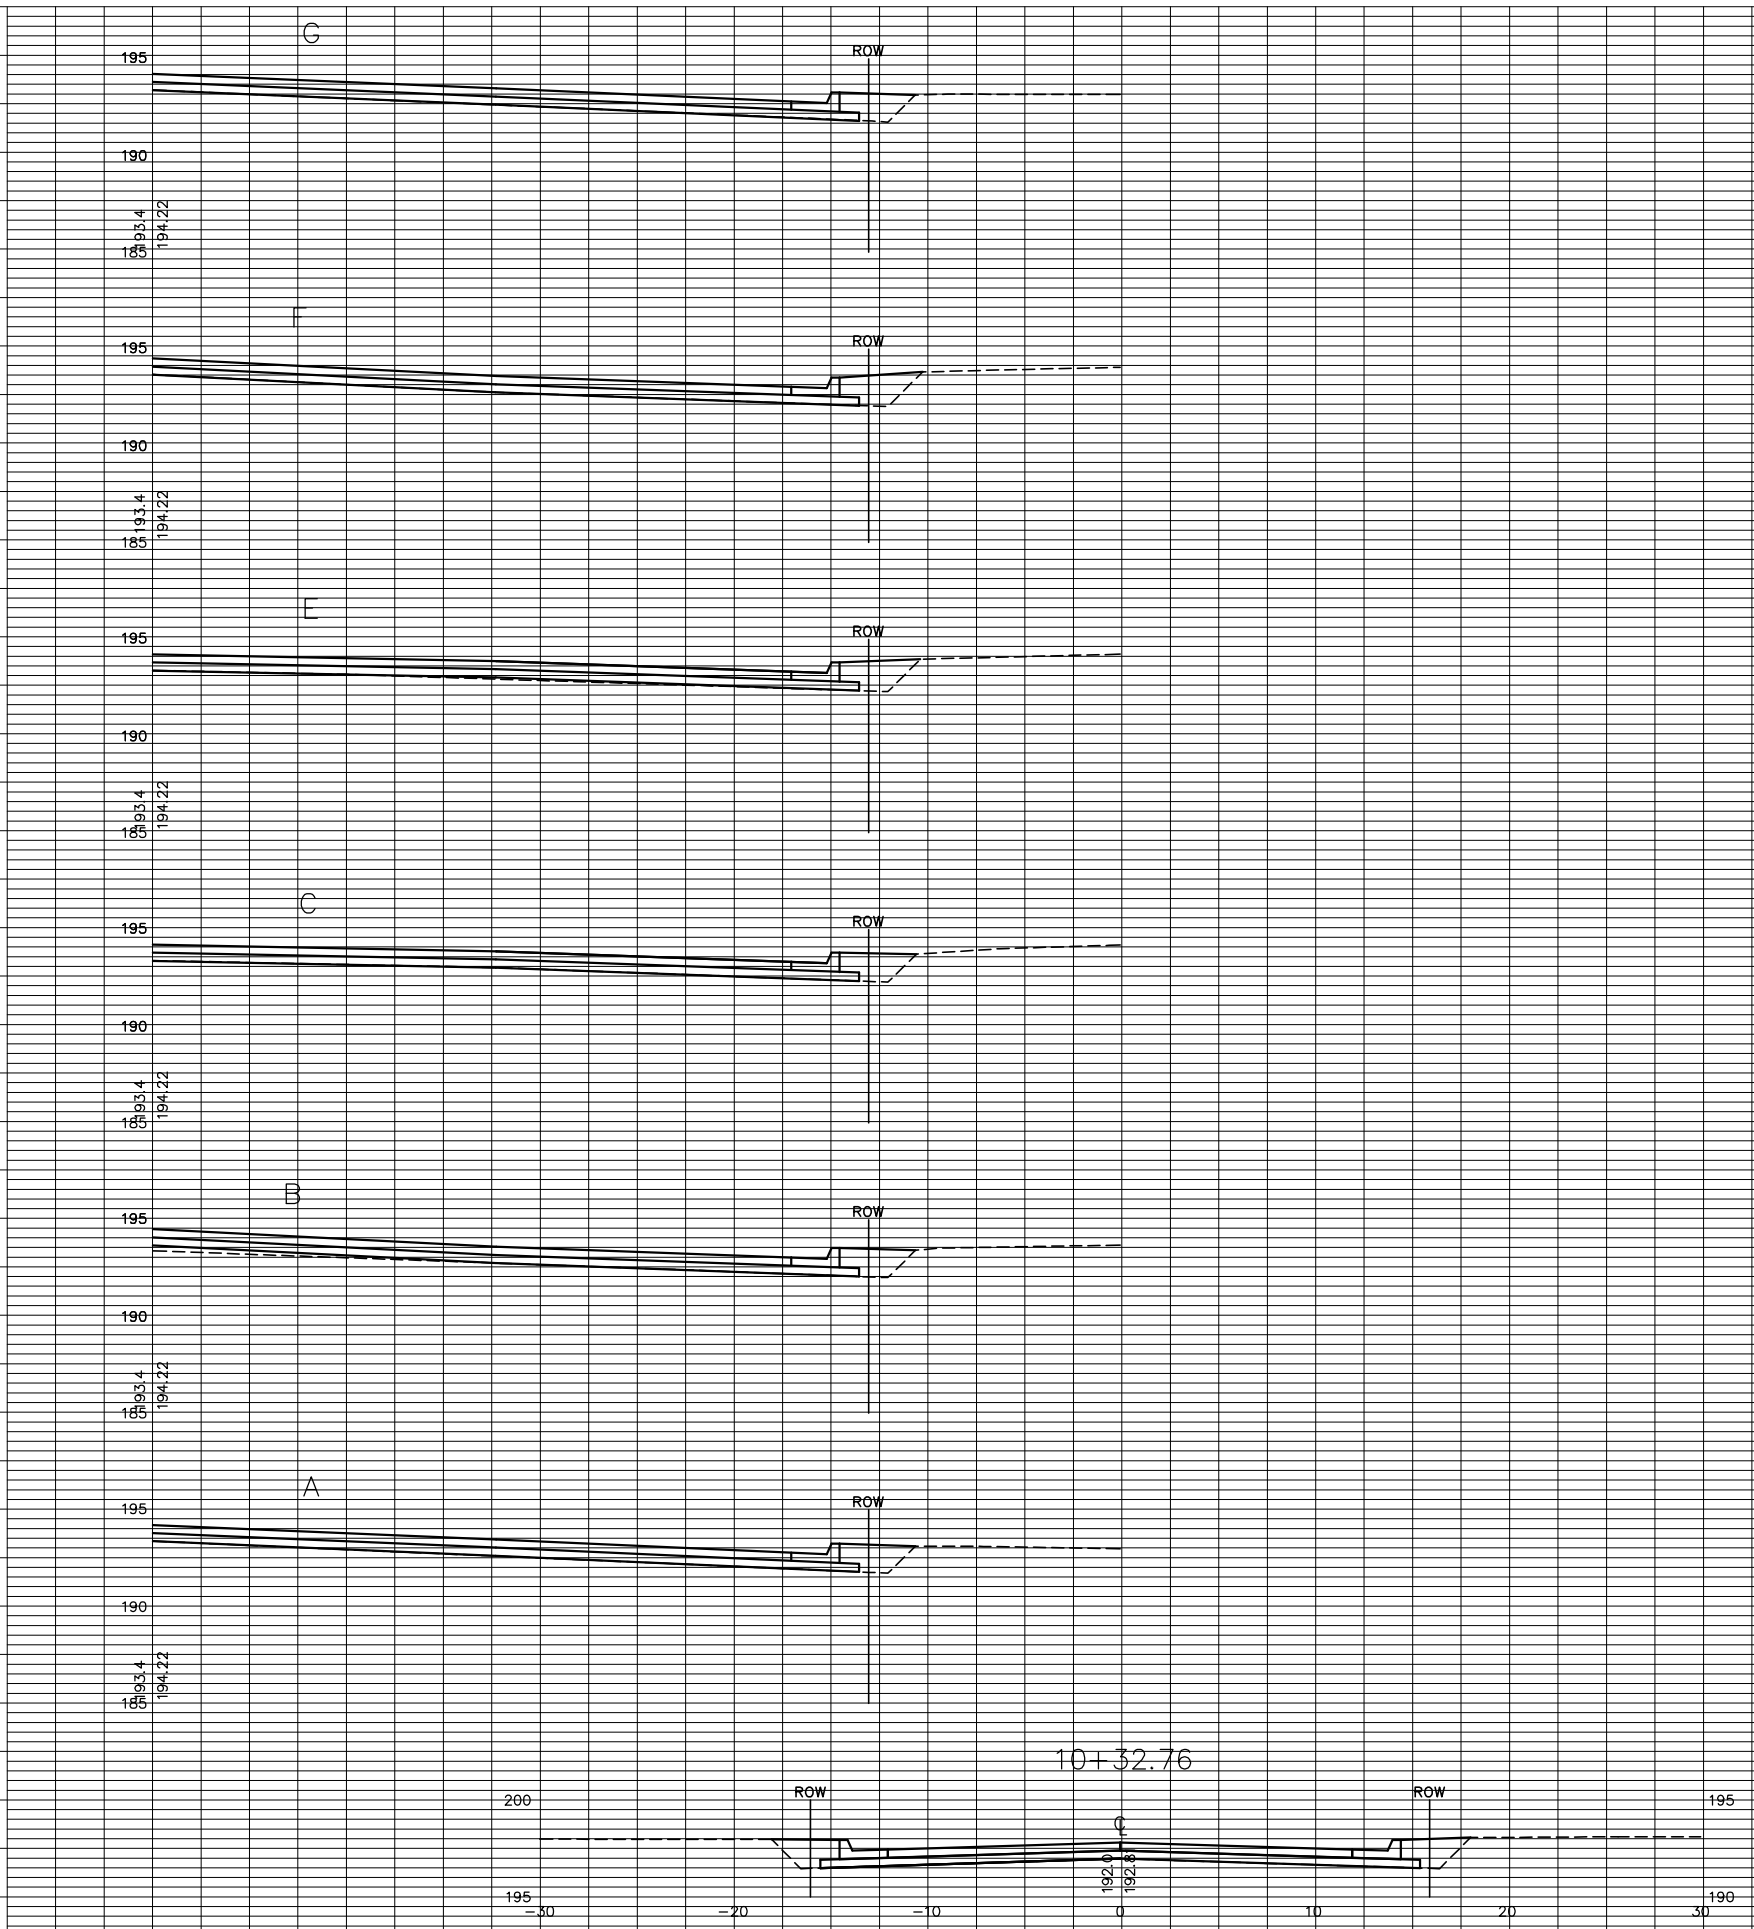

H:\CIVIL\02280\DWG\pav\Ph2\BND\022805X8

PLOTTED: Wednesday, July 19, 2006 8:07:54AM