

PAVING PLANS - PHASE II
BRIGHTON COURTS ADDITION
WICHITA, KANSAS


CROSS SECTIONS

SHEET TITLE
472-83817
PROJECT NUMBER

DESIGN BY SRS
DRAWN BY KWS
CHECKED BY GJA

ISSUED JULY 2006
REVISED

SHEET NO.
22 of 24

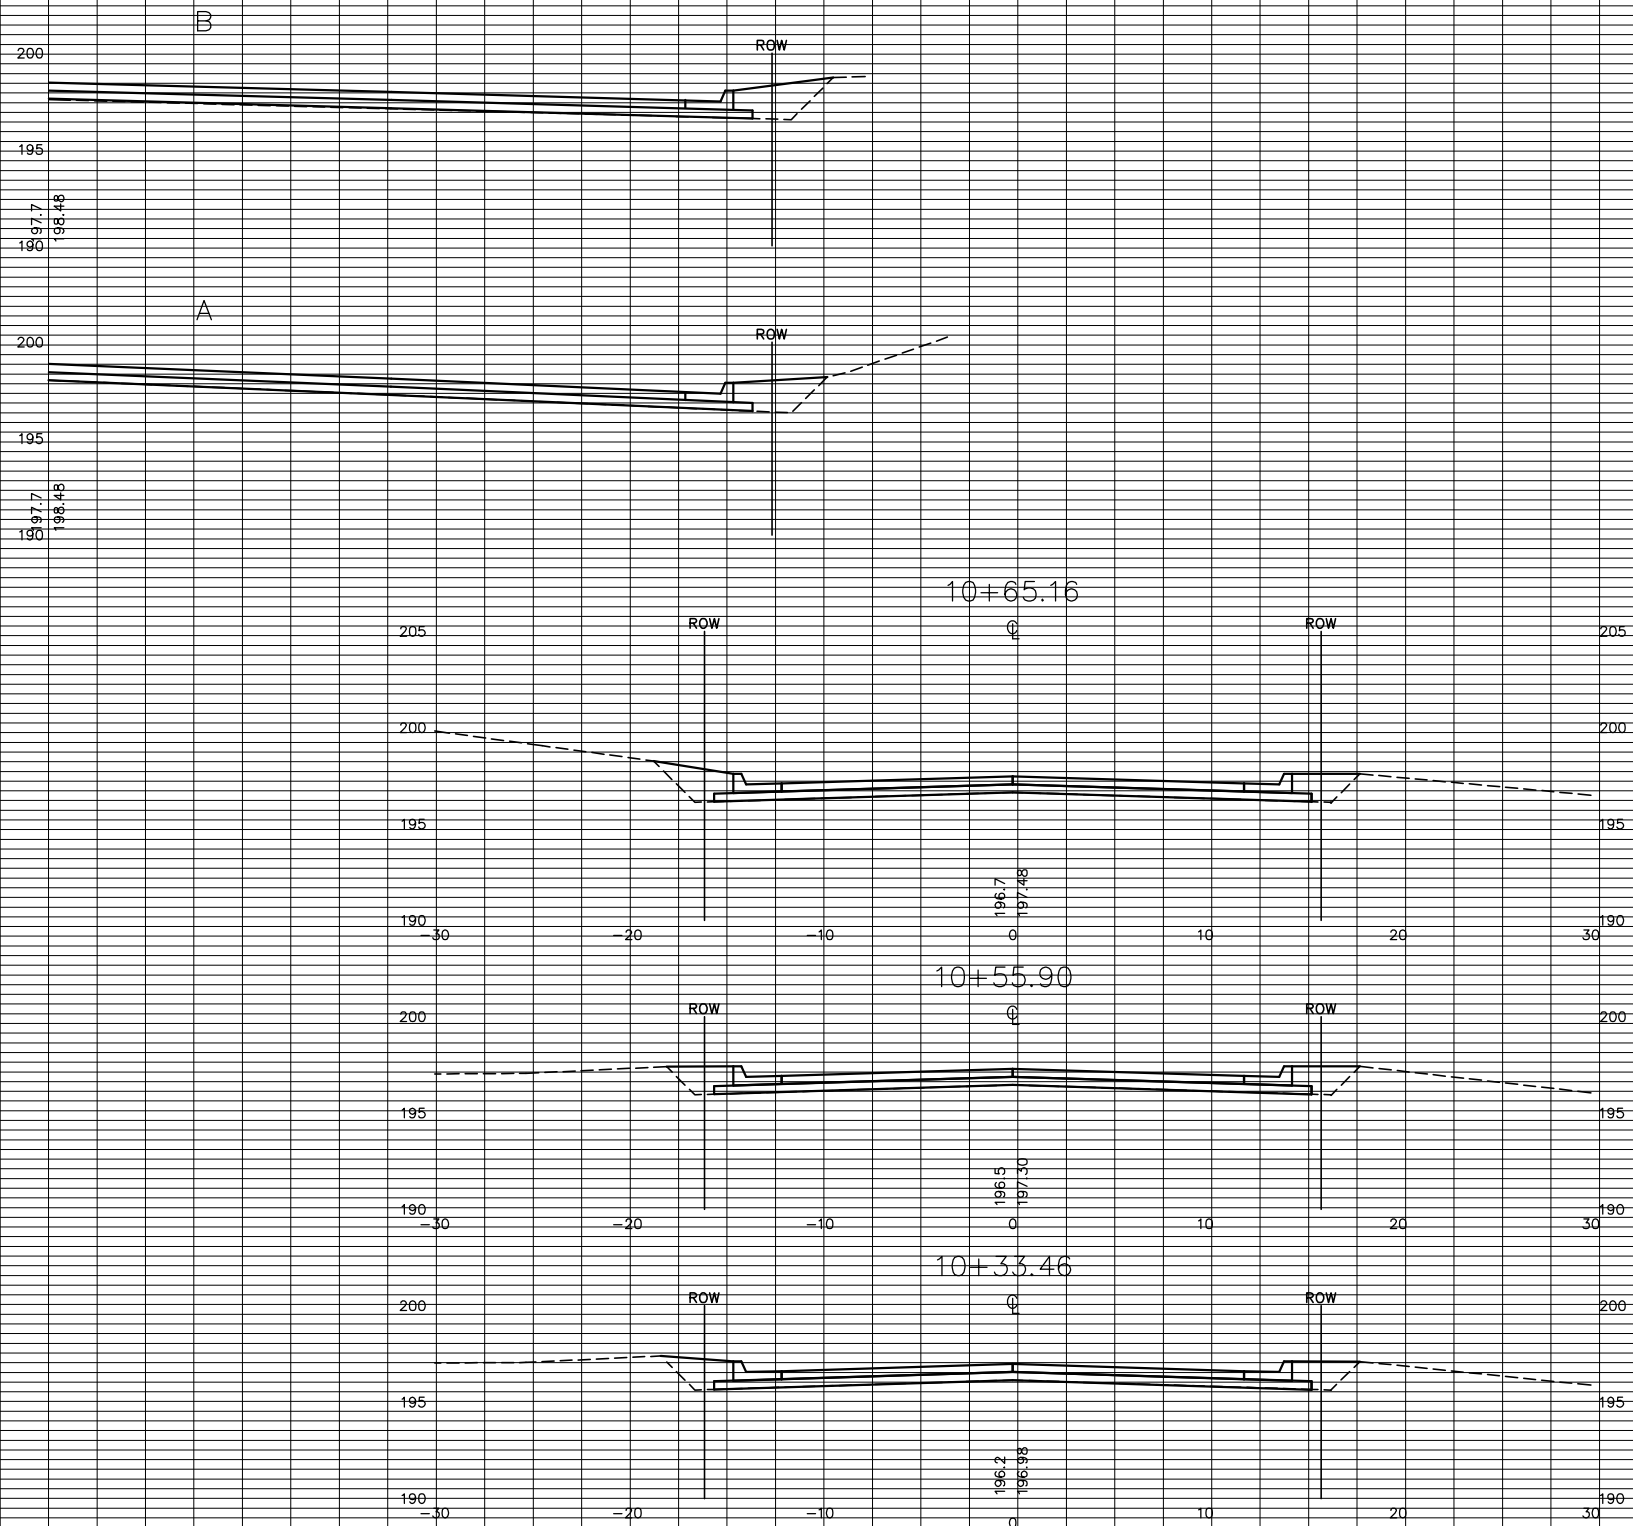

H:\CIVIL\02280\DWG\PA\PH2\BIND\02280XS.DWG

PLOTTED: Wednesday, July 19, 2006 8:07:59AM