

PAVING FOR 24TH ST. N.
W/ INCIDENTAL SWS IMPROVEMENTS

to serve

KRUG NORTH 2ND ADDITION - PH. IV

24th St. N. from the east line of Lot 18, Block A,
east to the east line of the plat
Quincy Cir. from the north line of 24th St. N.
north to and including the cul-de-sac
N. Springdale Cir. from the north line of 24th St. N.
north to and including the cul-de-sac
N. Springdale Cir. from the south line of 24th St. N.
south to and including the cul-de-sac

CITY OF WICHITA, KANSAS

James L. Armour, P.E. City Engineer

Project Number

472-84250

O.C.A. Number:

765988

Scale: 1" = 150'

GENERAL NOTES:

- Contractor will be required to provide notice to utility companies a minimum of forty-eight (48) hours prior to any excavation, as follows:

Kansas One-Call 687-2470

The Contractor must notify the following in case of an emergency:

| | |
|------------------------------------|----------------|
| Cox Communications | 262-4270 |
| Kansas Gas Service | 1-888-482-4950 |
| Westar Energy | 383-8650 |
| Aquila Energy | 1-800-303-0357 |
| SBC | 268-2245 |
| City of Wichita Water Dept. | 268-4563 |
| City of Wichita Sewer Maint. | 268-4024 |
| City of Wichita Storm Sewer Maint. | 268-4030 |
| City of Wichita Traffic Maint. | 268-4034 |
| Conoco Pipeline Co. | 1-800-231-2551 |
| Southern Star Pipeline Co. | 529-6600 |
| Phillips Pipeline Co. | 1-800-766-8230 |

- Utility service lines, poles, valve boxes, meters, and etcetera are to be adjusted as necessary by others prior to construction unless the plans specifically call for their adjustment by the Contractor or unless the plans specifically identify a utility to be adjusted by its owner during construction. Existing utilities and their location, as shown on the plans, represent the best information obtainable for design. The Contractor will be required to work around existing utilities within the right-of-way which do not conflict with proposed construction.

- Rubble from the removal of miscellaneous structures and excess excavation which is to be wasted shall be disposed of on sites to be provided by the Contractor. These sites shall be approved by the Engineer as to suitability, appearance and site location. Locations, in the opinion of the Engineer, that will leave an unsightly appearance will not be approved. All disposal sites must be approved by the Kansas Department of Health and Environment. Material either stockpiled or disposed of in a flood plain would require a Kansas State Board of Agriculture permit. Any material dumped in waters of the United States or wetlands is subject to U.S. Corps. of Engineers permitting regulations. Any material buried or stockpiled beyond approved construction limits would require additional archaeological investigations unless buried in a previously approved borrow location.

- Trees and shrubs in public right-of-way which are in direct conflict with proposed new construction shall be removed by the Contractor with the Engineer's approval. Trees and shrubs which are not in direct conflict with proposed new construction shall be saved and protected from damage.

- The Contractor shall give all property owners and/or tenants of developed property abutting the construction of this project a minimum of ten (10) days notice prior to start of construction.

- The Contractor shall be responsible for preserving property irons. The Contractor will be required to re-establish any property irons which are damaged or destroyed by his construction operations. Such irons shall be re-established by a licensed land surveyor in accordance with state laws.

- All existing and proposed erosion control measures including silt fencing, erosion control mat, straw bales, inlet barriers, and const. entrance shall be maintained throughout construction by the contractor and until project is accepted by the City of Wichita. The on-site engineer shall complete weekly reports on the status of erosion control measures. The contractor shall be required to comply with maintenance and/or replacement of erosion control measures as determined by the on-site engineer until project is accepted by City of Wichita. Maintenance and/or replacement of erosion control measures to be paid by L.S. bid item "Site Clearing & Restoration".

- Contractor shall contact Ritchie Development for availability and location of contractor borrow. The contact person is Rob Ramseyer, (316) 684-7300.

- A saw cut of at least one-half the depth of existing surface courses or one-fourth the depth of the existing total pavement thickness shall be provided at locations where proposed construction abuts the existing surface course or pavement for which partial removal of that surface or pavement is required. Sawed joint to facilitate removal within three (3) feet of existing joints will not be permitted and for such instances the limits of removal shall extend to the existing joint. Such saw cuts will not be paid for directly and this cost shall be considered as subsidiary to the removal of the surface or pavement.

- The contractor shall adjust valve boxes as necessary to match proposed grade. Cost to be included in bid item, "Site Clearing & Restoration."

- Limits of earthwork shall match existing ground elevations at the right-of-way line unless otherwise noted on the plans with a new finished grade elevation. When a new finished grade elevation is shown, the earthwork shall extend one foot beyond the right-of-way line and then slope up or down using permissible slopes to match the existing ground surface.

- All areas disturbed during construction shall be seeded at 300 lbs./acre with Rye Grass immediately following construction in that area. Contractor shall prepare ground per City Specifications. All costs shall be included in lump sum bid item "Project Seeding".


- Cross Sections Reflect earthwork topography as of 01/04/2006. Contractor shall satisfy himself with the earthwork quantities as bid for excavation and compacted fill prior to bidding. No additional payments or change orders for dirtwork will be accepted.

- The developer for this project is Ritchie Development. The contact person is Rob Ramseyer, (316) 684-7300.

Benchmarks

BM #1: "□" Cut in middle of N headwall of RCBC on 21st St. North. 1004.3' W & 22.1' N of SE Cor., SE1/4, Sec. 2, T-27-S, R-2-E. Elev. = 173.23 City Datum

BM #2: "□" Cut at the SE corner of the intersection of Castle Rock & Castle Rock Ct., Krug North Addition. Elev. = 183.50 City Datum

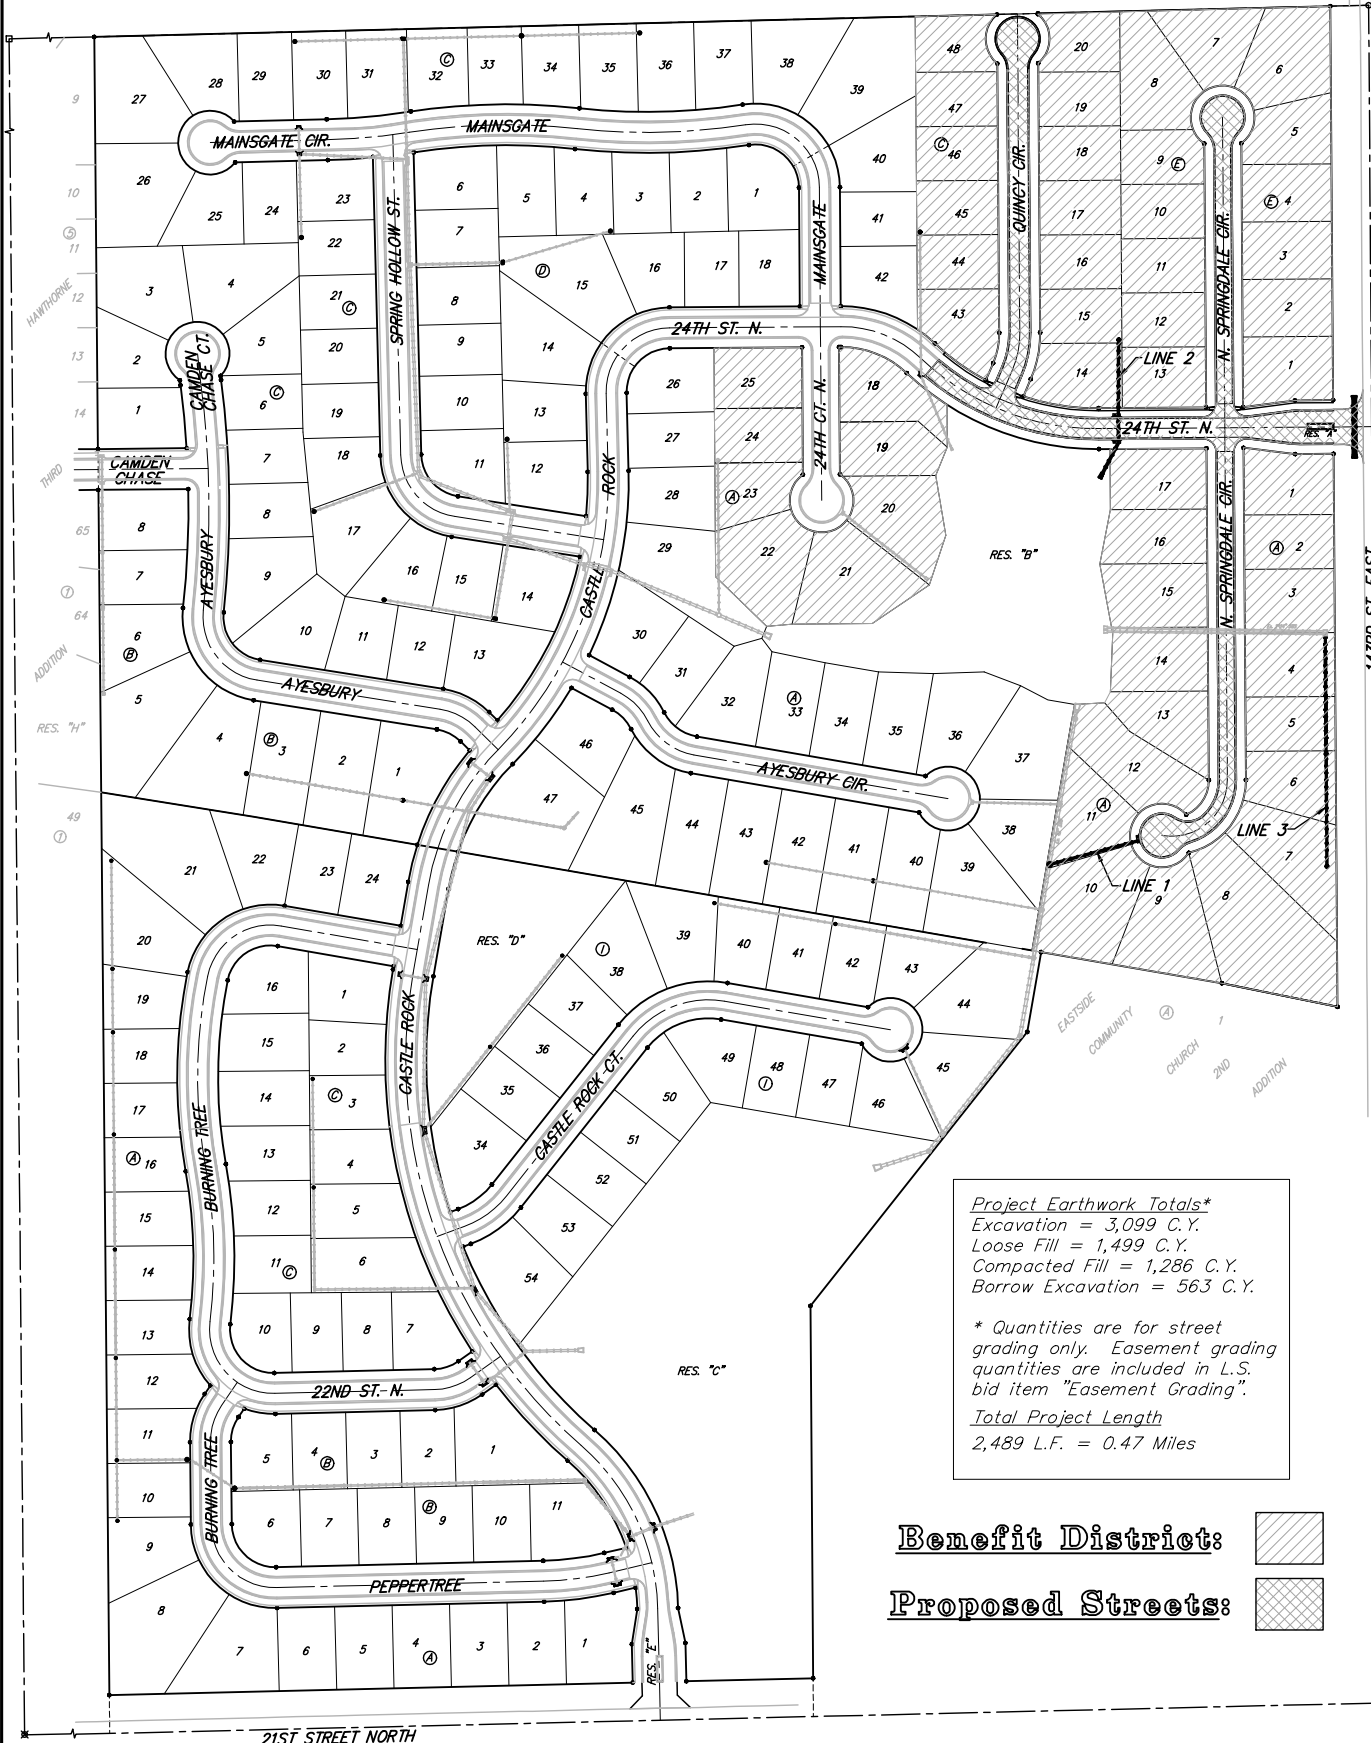


Project Earthwork Totals*
Excavation = 3,099 C.Y.
Loose Fill = 1,499 C.Y.
Compacted Fill = 1,286 C.Y.
Borrow Excavation = 563 C.Y.

* Quantities are for street grading only. Easement grading quantities are included in L.S. bid item "Easement Grading".

Total Project Length
2,489 L.F. = 0.47 Miles

Benefit District: [Hatched Box]

Proposed Streets: [Cross-hatched Box]

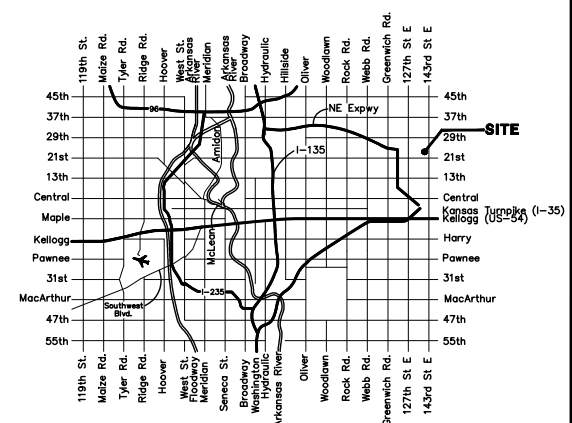

Vicinity Map

Sheet Index

| | |
|---|-------|
| Title Sheet | 1 |
| 35' Pavement Detail | 2 |
| 29' Pavement Detail | 3 |
| Sign Detail | 4 |
| Miscellaneous Details | 5 |
| Median Details | 6 |
| 24th St. N. | 7-8 |
| Quincy Cir. | 9-10 |
| N. Springdale Cir. (Lots 1-17, Block A) | 11-12 |
| N. Springdale Cir. (Lots 1-13, Block E) | 13 |
| SWS Lines 1 & 2 | 14 |
| SWS Line 3 | 15 |
| Std. Type 1A Double Curb Inlet Detail | 16 |
| Special Yard Inlet Detail | 17 |
| Standard Manhole Detail | 18 |
| Ring & Cover Detail | 19 |
| RC Headwall Detail | 20 |
| Soil Erosion BMPs | 21-24 |
| Erosion Control/Esmt. Grading Plan | 25 |
| Coordinate Sheet | 26 |
| Street X-Sections | 27-34 |
| Copy of Plat | 35 |