

PAVING PLANS
COUNTRY HOLLOW
PHASE 1

LAGUNA & SIERRA HILLS

SHEET TITLE
472-84328
PROJECT NUMBER


DFL
DESIGN BY
MUK/DMU
DRAWN BY
GJA
CHECKED BY

ISSUED
MARCH 2006
REVISED


SHEET NO.
10 of 29

CURVE TABLE (C3)					
$\Delta = 135^{\circ}37'36''$ R = 145.00' T = 355.55' L = 343.23' LC = 268.53'					
CURVE DATA BASED ON CENTERLINE $\Delta / 2 = 67^{\circ}48'48''$					
STATION	ARC	CHORD LENGTH		DEFLECTION	TOTAL DEFLECTION
		8' Off LtCb	8' Off RtCb		
23+42.60	-	-	-	00°00'00"	00°00'00"
23+50.00	7.40'	6.28'	8.52'	01°27'43"	01°27'43"
23+75.00	25.00'	21.18'	28.76'	04°56'21"	06°24'05"
24+00.00	25.00'	21.18'	28.76'	04°56'21"	11°20'26"
24+25.00	25.00'	21.18'	28.76'	04°56'21"	16°16'48"
24+50.00	25.00'	21.18'	28.76'	04°56'21"	21°13'09"
24+75.00	25.00'	21.18'	28.76'	04°56'21"	26°09'31"
25+00.00	25.00'	21.18'	28.76'	04°56'21"	31°05'52"
25+25.00	25.00'	21.18'	28.76'	04°56'21"	36°02'13"
25+50.00	25.00'	21.18'	28.76'	04°56'21"	40°58'35"
25+75.00	25.00'	21.18'	28.76'	04°56'21"	45°54'56"
26+00.00	25.00'	21.18'	28.76'	04°56'21"	50°51'18"
26+25.00	25.00'	21.18'	28.76'	04°56'21"	55°47'39"
26+50.00	25.00'	21.18'	28.76'	04°56'21"	60°44'01"
26+75.00	25.00'	21.18'	28.76'	04°56'21"	65°40'22"
26+85.83	10.83'	9.19'	12.48'	02°08'26"	67°48'48"
					Def/Ft = 11.85430 Min.

COUNTRY HOLLOW ADDITION

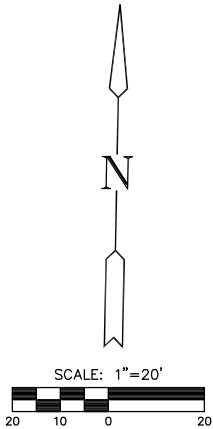

SCALE: 1"=20'

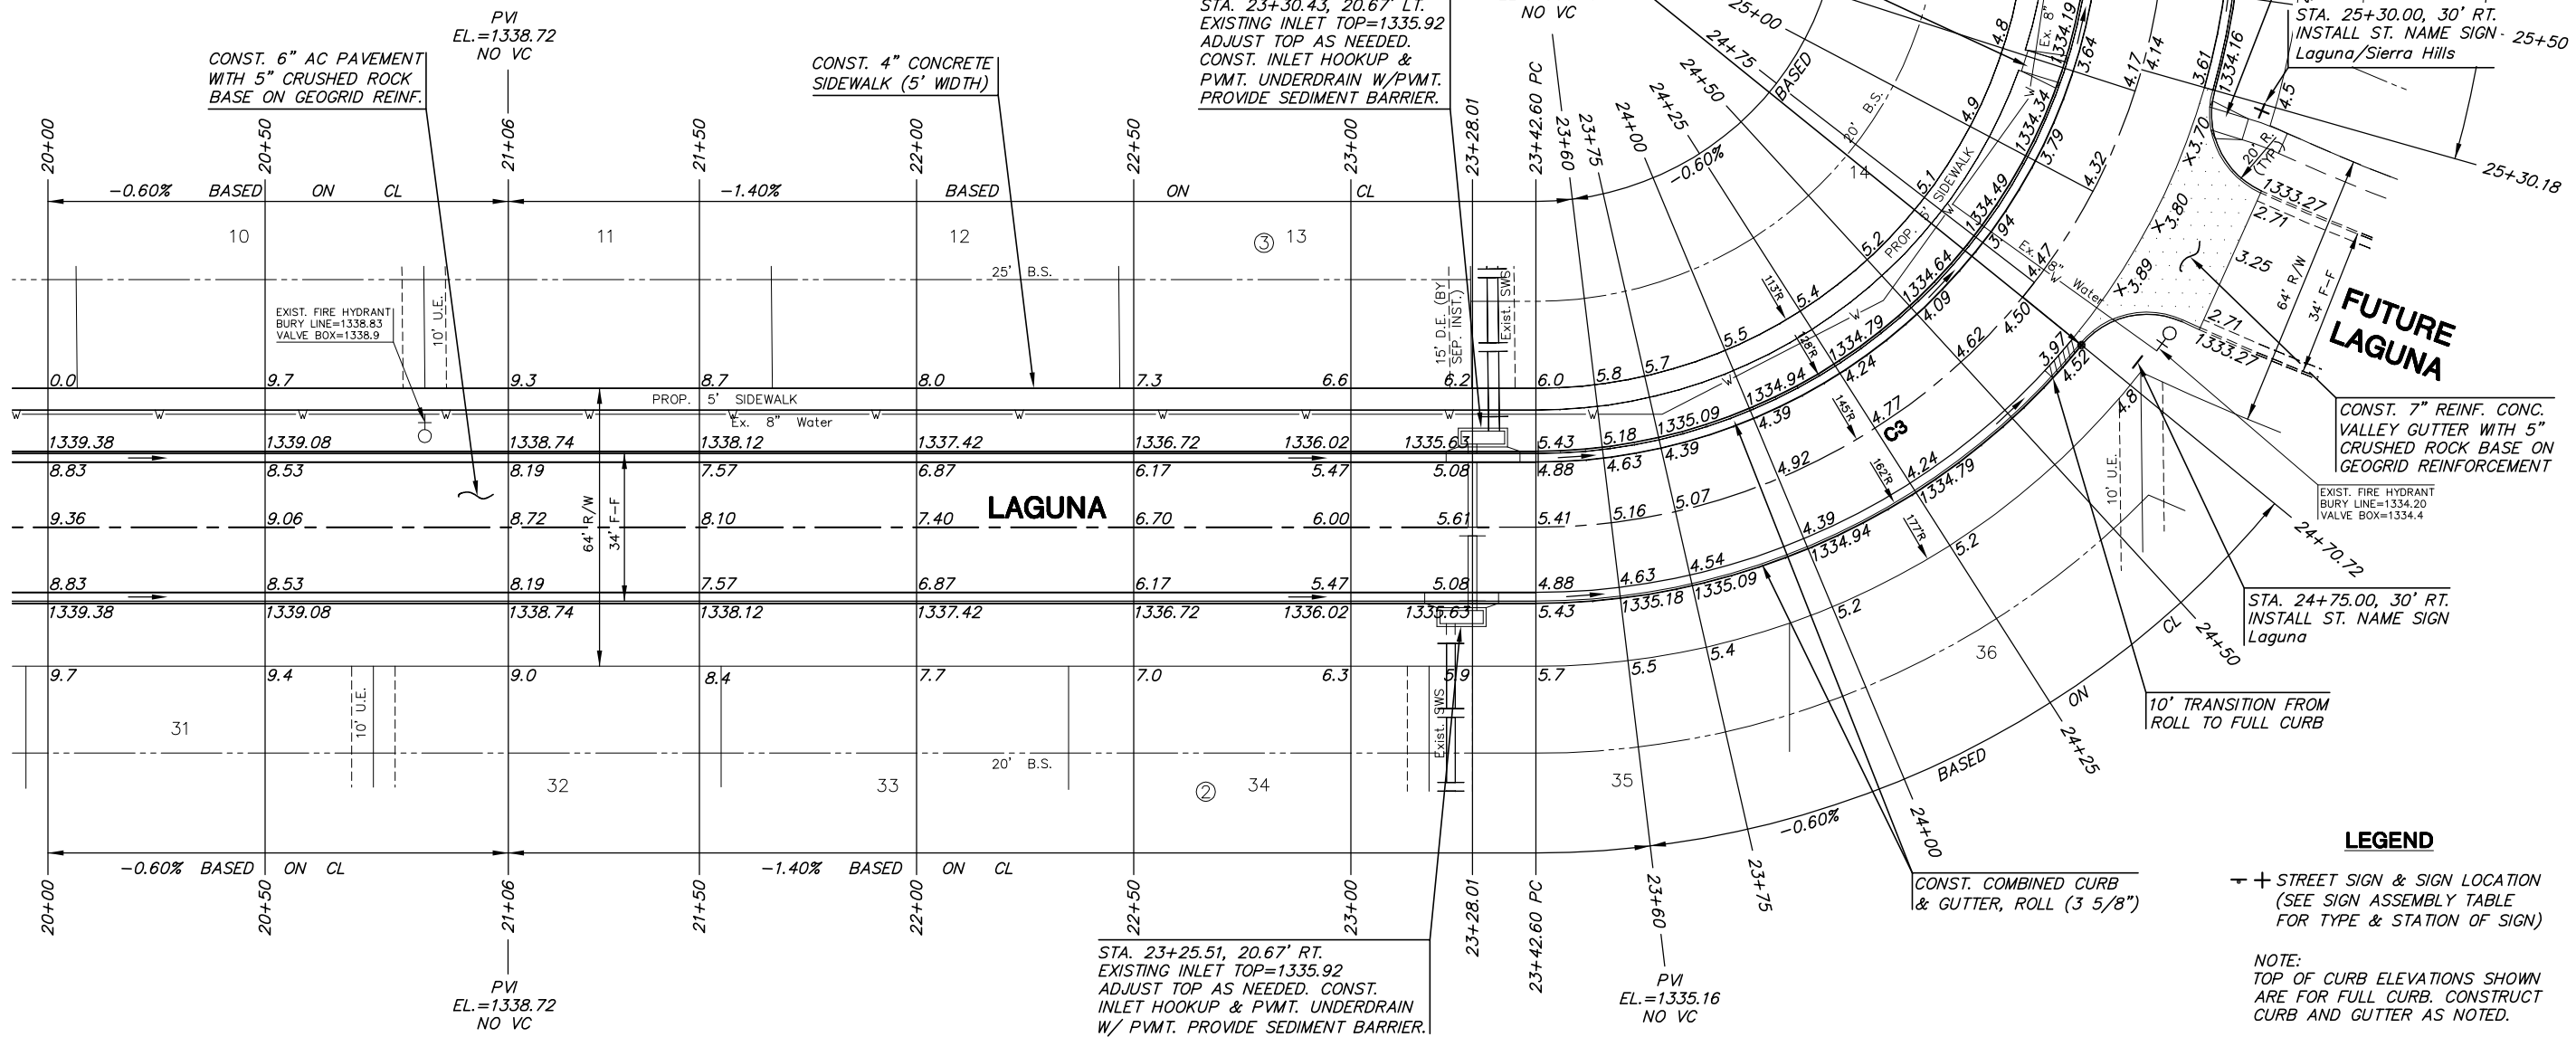

LEGEND
 + STREET SIGN & SIGN LOCATION
 (SEE SIGN ASSEMBLY TABLE FOR TYPE & STATION OF SIGN)

NOTE:
 TOP OF CURB ELEVATIONS SHOWN ARE FOR FULL CURB. CONSTRUCT CURB AND GUTTER AS NOTED.

J:\Civil\04429 (Mag) Proj\Phase 1\BND\04429_ES

PLotted: Wednesday, March 15, 2006 @ 01:17PM