


COUNTRY HOLLOW ADDITION

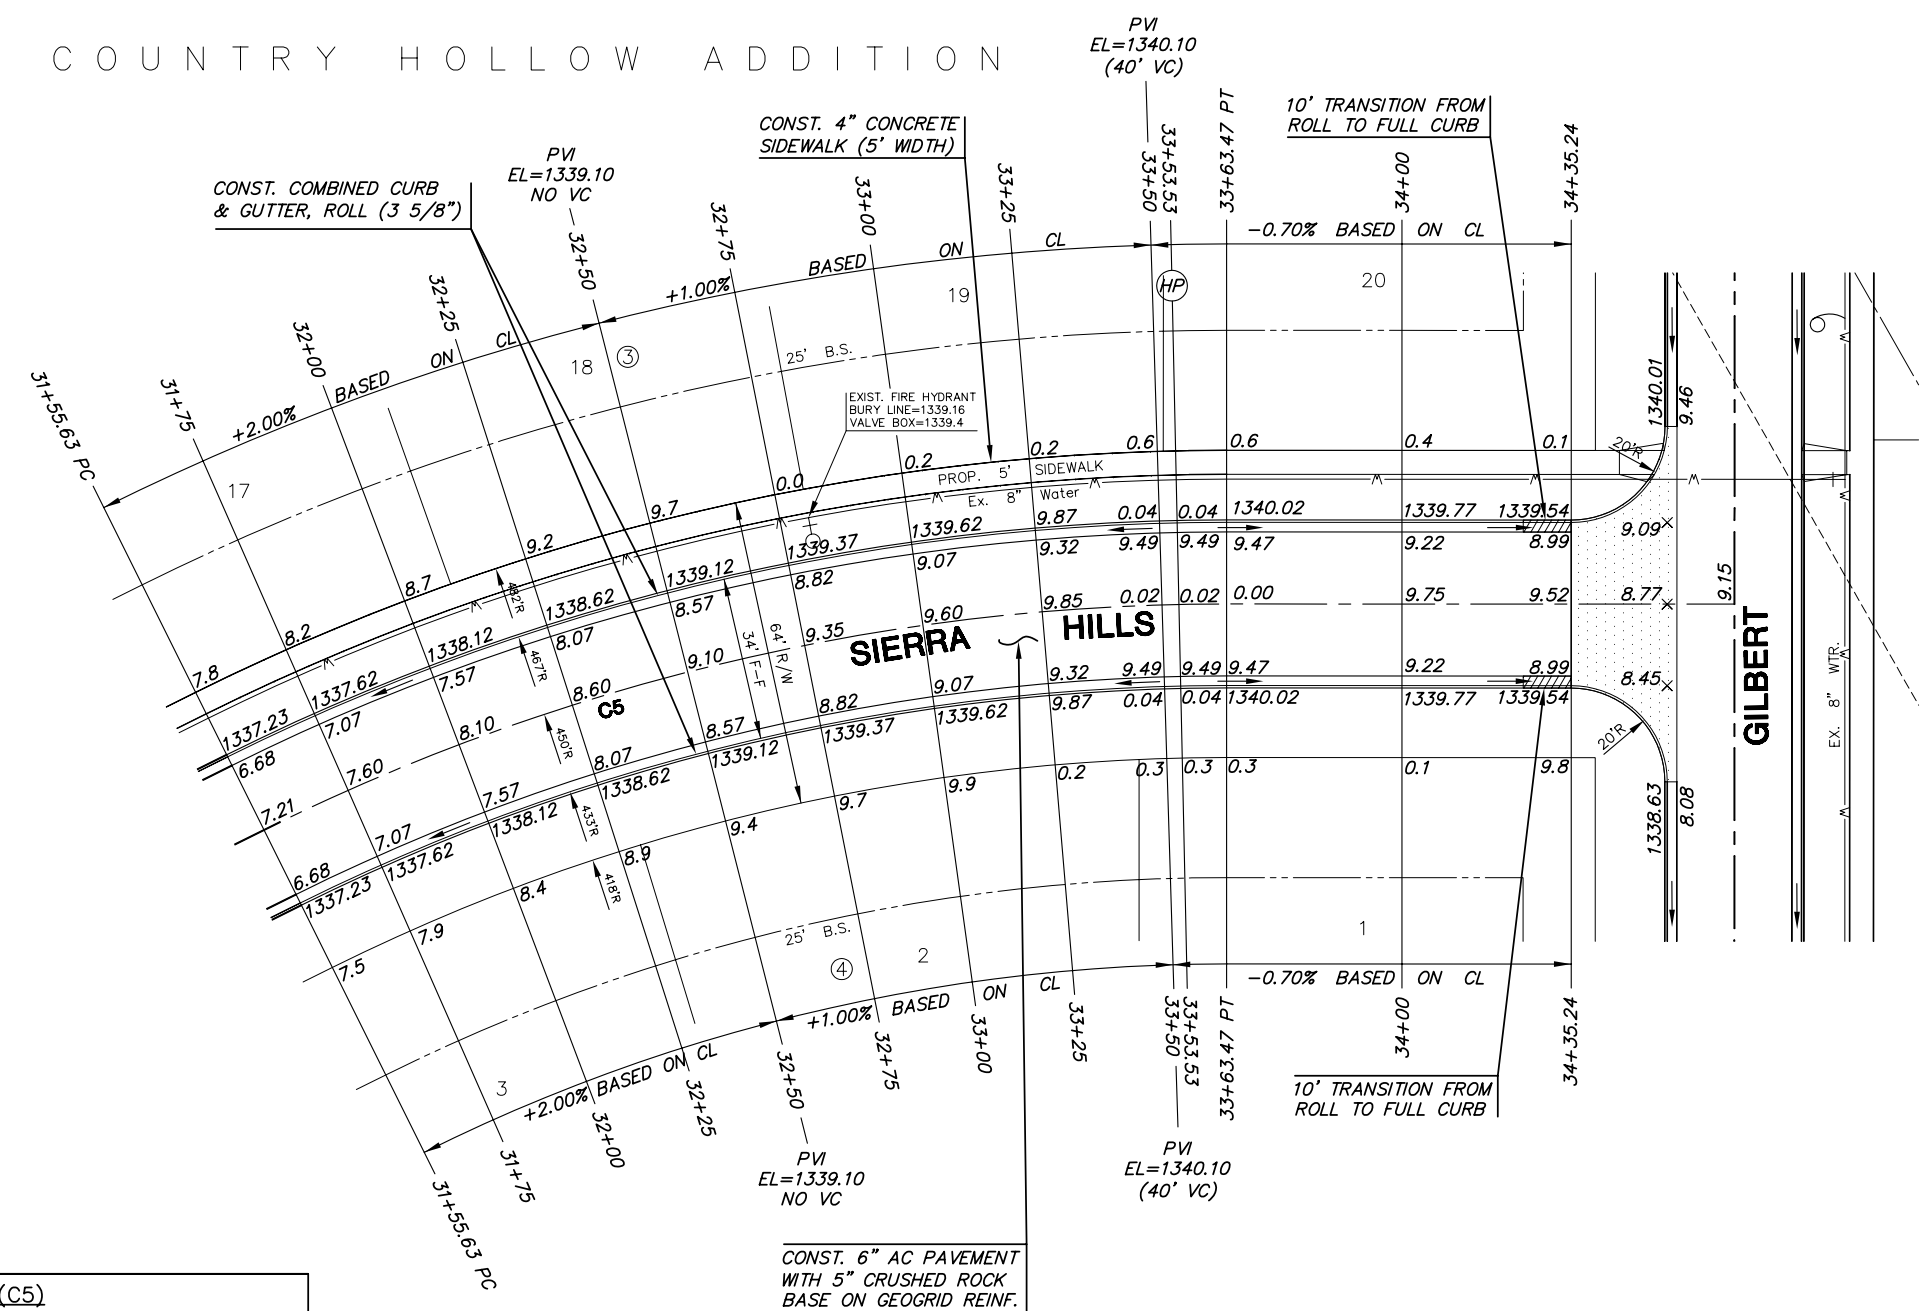

PAVING PLANS
COUNTRY HOLLOW
PHASE 1

SIERRA HILLS
SHEET TITLE
472-84328
PROJECT NUMBER

DFL
DESIGN BY
MUK/DMU
DRAWN BY
GJA
CHECKED BY

ISSUED
MARCH 2006

REVISIONS

SHEET NO.
12 of 29


CURVE TABLE (C5)

$\Delta = 26^{\circ}27'46''$ R = 450.00' T = 105.81' L = 207.84' LC = 206.00'

CURVE DATA BASED ON CENTERLINE $\Delta / 2 = 13^{\circ}13'53''$

STATION	ARC	CHORD LENGTH		DEFLECTION	TOTAL DEFLECTION
		8' Off LtCb	8' Off RtCb		
31+55.63	-	-	-	00°00'00"	00°00'00"
31+75.00	19.37'	20.32'	18.42'	01°13'59"	01°13'59"
32+00.00	25.00'	26.22'	23.77'	01°35'30"	02°49'29"
32+25.00	25.00'	26.22'	23.77'	01°35'30"	04°24'58"
32+50.00	25.00'	26.22'	23.77'	01°35'30"	06°00'28"
32+75.00	25.00'	26.22'	23.77'	01°35'30"	07°35'58"
33+00.00	25.00'	26.22'	23.77'	01°35'30"	09°11'27"
33+25.00	25.00'	26.22'	23.77'	01°35'30"	10°46'57"
33+50.00	25.00'	26.22'	23.77'	01°35'30"	12°22'26"
33+63.47	13.47'	14.13'	12.81'	00°51'27"	13°13'53"

Def/Ft = 3.81972 Min.

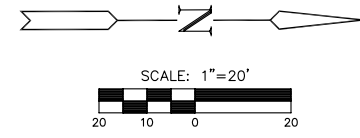

LEGEND
+ + STREET SIGN & SIGN LOCATION
(SEE SIGN ASSEMBLY TABLE
FOR TYPE & STATION OF SIGN)

NOTE:
TOP OF CURB ELEVATIONS SHOWN
ARE FOR FULL CURB. CONSTRUCT
CURB AND GUTTER AS NOTED.