

PAVING PLANS
COUNTRY HOLLOW
PHASE 1



PECKHAM CT. (NORTH & SOUTH)

SHEET TITLE
472-84328
PROJECT NUMBER

DFL
DESIGN BY
MUK/DMU
DRAWN BY
GJA
CHECKED BY

ISSUED
MARCH 2006
REVISED

SHEET NO.
14 of 29

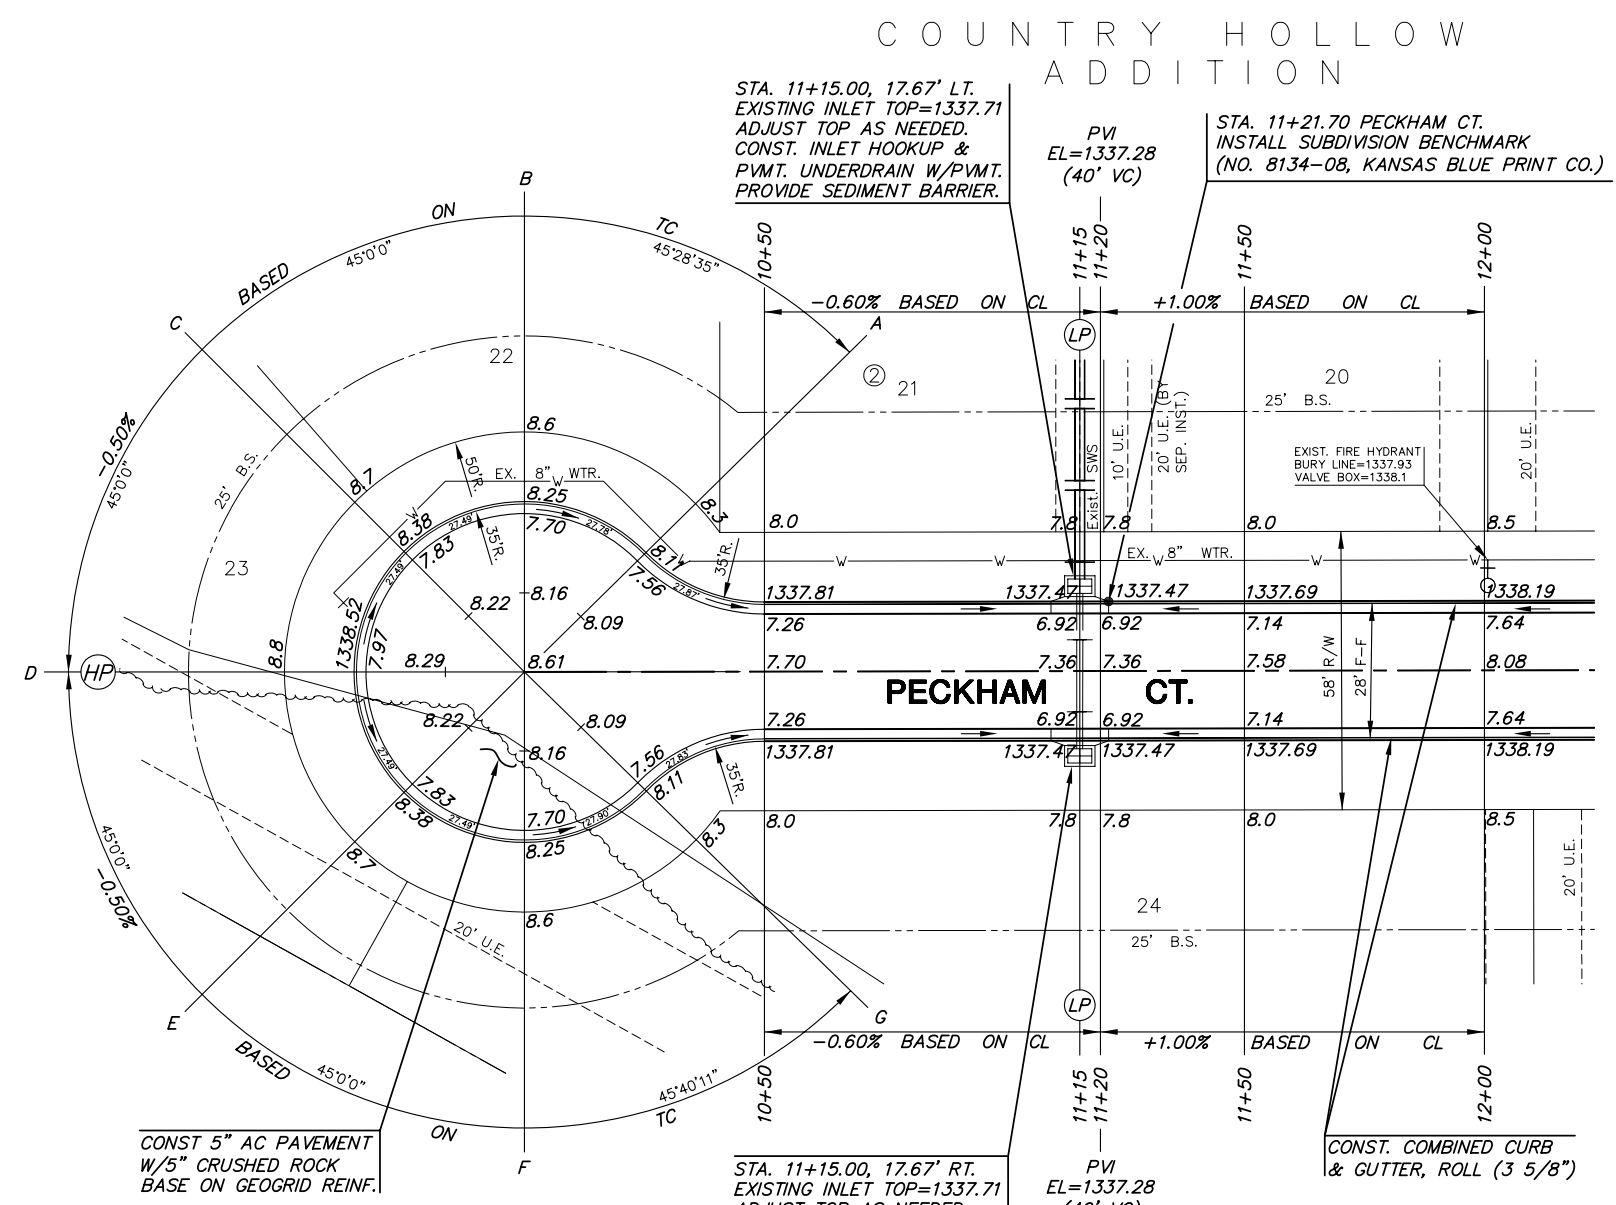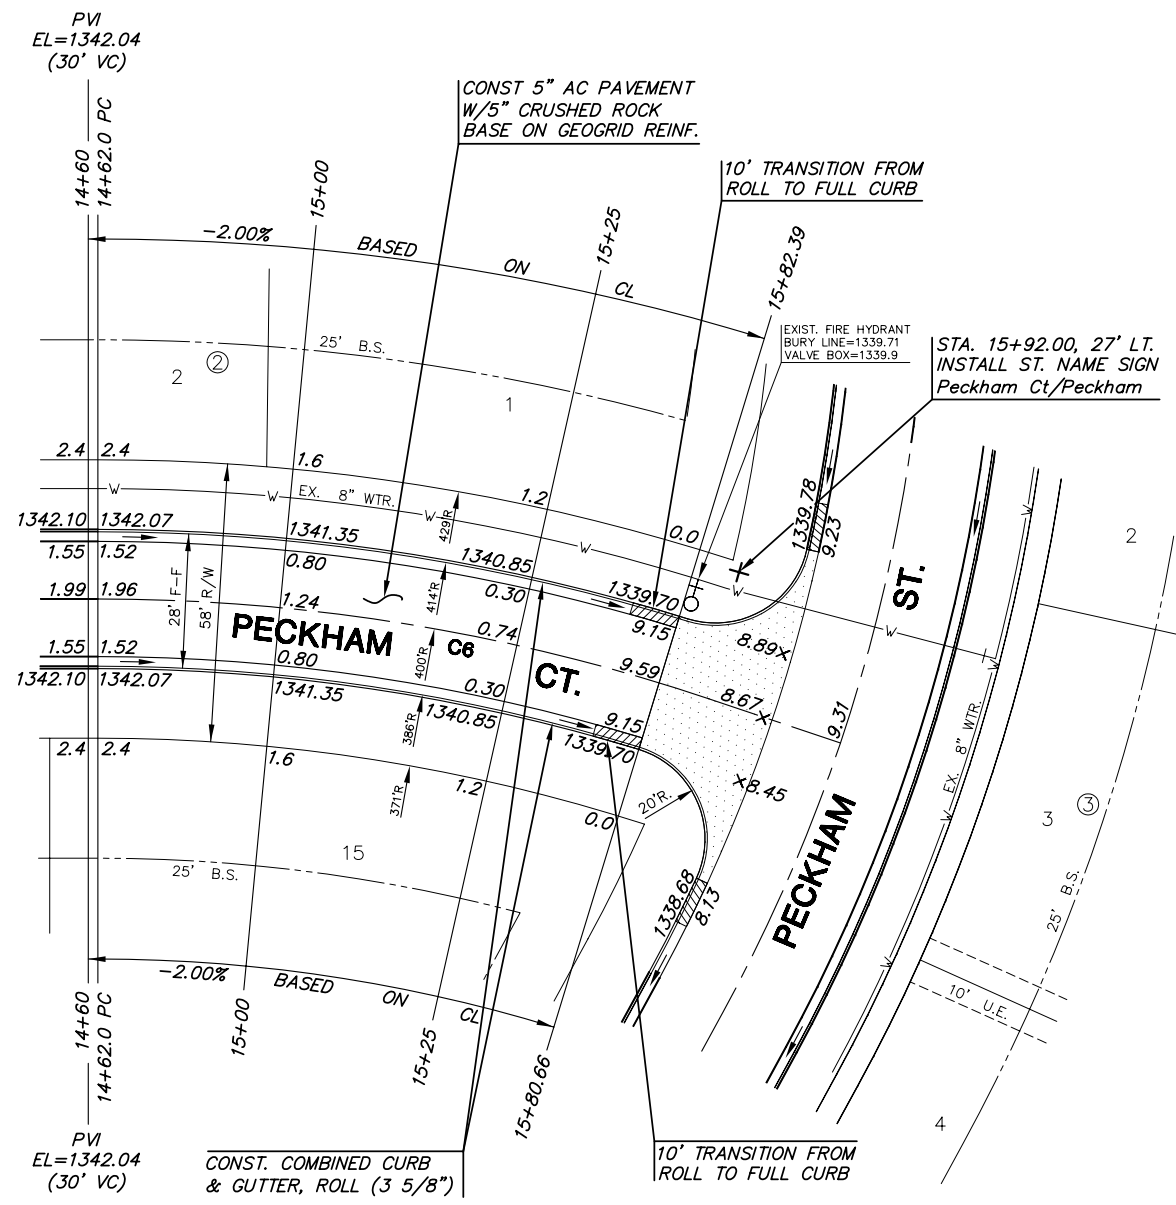

CURVE TABLE (C6)



$\Delta = 16^{\circ}59'43''$ $R = 400.00'$ $T = 59.76'$ $L = 118.65'$ $LC = 118.21'$

CURVE DATA BASED ON CENTERLINE $\Delta / 2 = 08^{\circ}29'52''$

STATION	ARC	CHORD LENGTH		DEFLECTION	TOTAL DEFLECTION
		8' Off LtCb	8' Off RtCb		
14+62.01	-	-	-	00°00'00"	00°00'00"
14+75.00	12.99'	13.70'	12.28'	00°55'49"	00°55'49"
15+00.00	25.00'	26.37'	23.62'	01°47'26"	02°43'15"
15+25.00	25.00'	26.37'	23.62'	01°47'26"	04°30'41"
15+50.00	25.00'	26.37'	23.62'	01°47'26"	06°18'07"
15+75.00	25.00'	26.37'	23.62'	01°47'26"	08°05'32"
15+80.66	5.66'	5.97'	5.35'	00°24'19"	08°29'51"

Def/Ft = 4.29718 Min.

COUNTRY HOLLOW
ADDITION

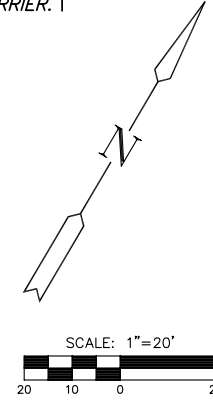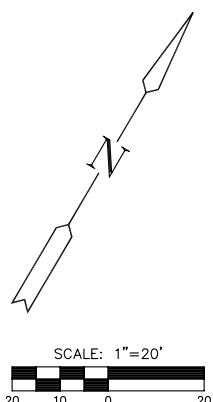

LEGEND

— + STREET SIGN & SIGN LOCATION
(SEE SIGN ASSEMBLY TABLE
FOR TYPE & STATION OF SIGN)

NOTE:
TOP OF CURB ELEVATIONS SHOWN
ARE FOR FULL CURB. CONSTRUCT
CURB AND GUTTER AS NOTED.