
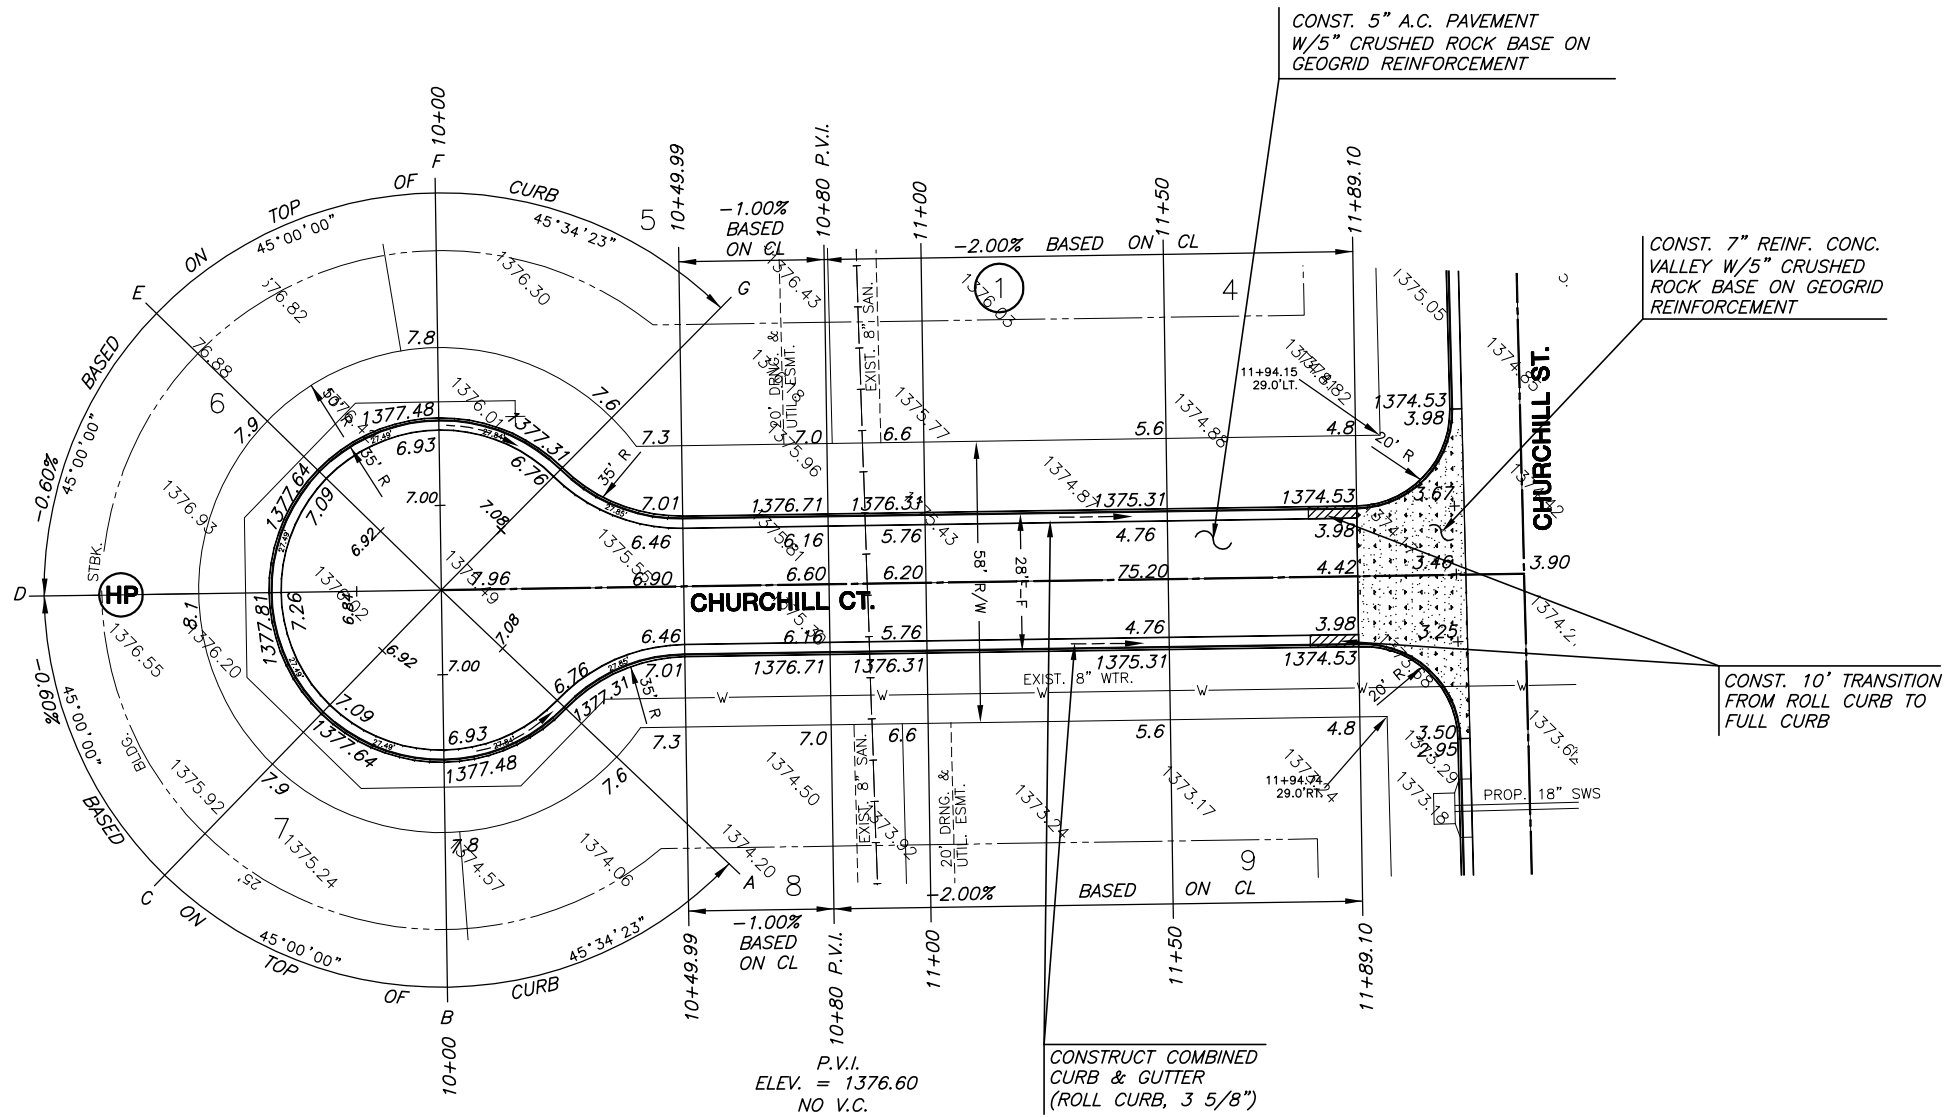


REED'S COVE 4TH ADDITION

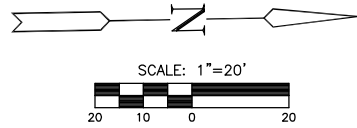

REED'S COVE 4TH ADDITION

PAVING STREETS AND INCIDENTAL DRAINAGE
**REEDS COVE
FOURTH ADDITION**

**CHURCHILL CT.
PAVING PLAN**

PROJECT NUMBER
472-84385

DESIGN BY **SRS**
DRAWN BY **BFL**
CHECKED BY **GJA**

ISSUED **MARCH 2006**

REVISED

SHEET NO.

9 of 33

LEGEND
+ STREET SIGN & SIGN LOCATION
(SEE SIGN ASSEMBLY TABLE
FOR TYPE & STATION OF SIGN)

[Symbol] = VALLEY GUTTER