



**HAWTHORNE THIRD ADDITION
STORM WATER SEWER PLANS
RCB PLAN AND PROFILE**



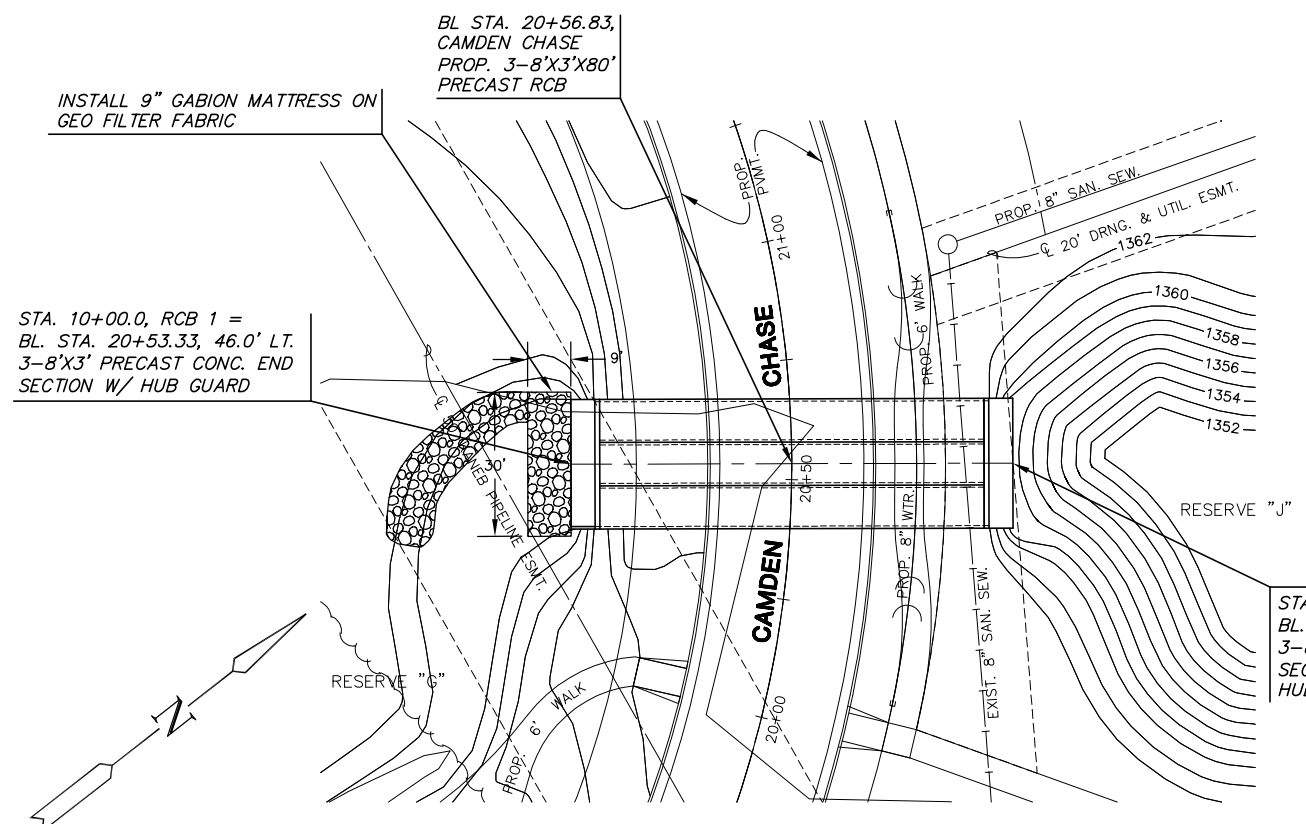


PLAN RCB 1
SCALE: 1"=20'

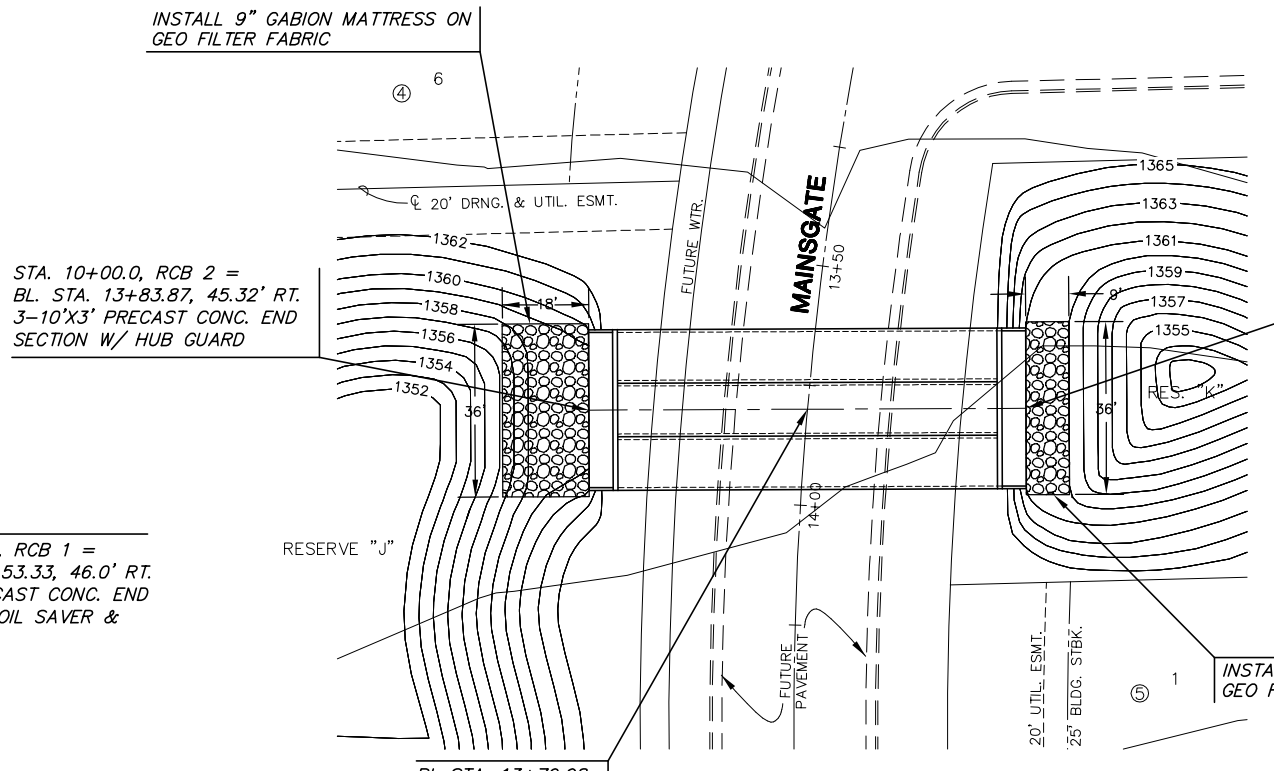

PLAN RCB 2
SCALE: 1"=20'

STA. 10+92.0, RCB 2 =
BL. STA. 13+75.61, 45.3' LT.
3-10'X3' PRECAST CONC.
END SECTION W/ SOIL SAVER
& HUB GUARD

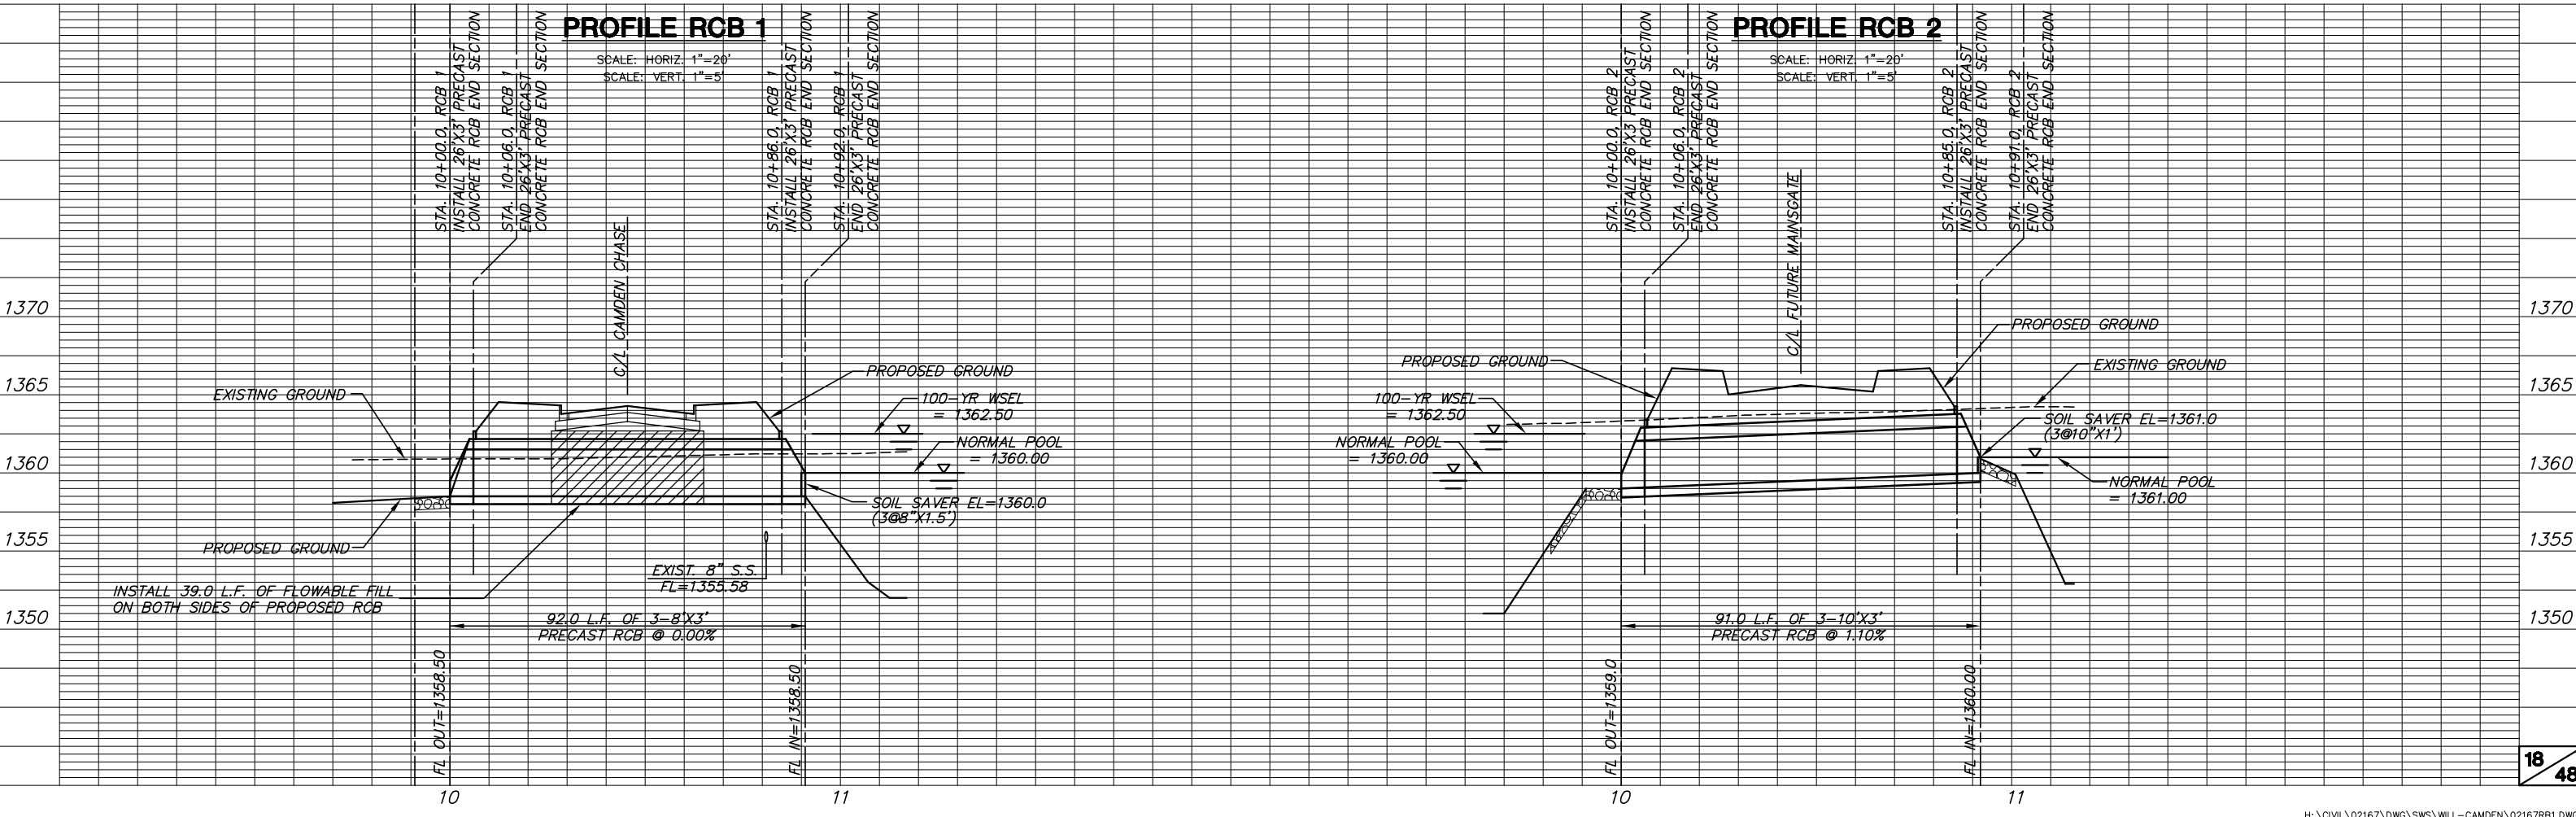 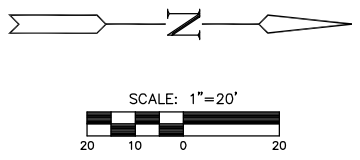

PROFILE RCB 1
SCALE: HORIZ. 1"=20'
SCALE: VERT. 1"=5'

PROFILE RCB 2
SCALE: HORIZ. 1"=20'
SCALE: VERT. 1"=5'

Gabions Mattresses shall be PVC coated.
Geotextile Filter Fabric shall be Trevira Spunbond #1120 or approved equal.