



**PAVING PLANS  
COUNTRY HOLLOW ADDITION  
PHASE 2**

COUNTRY HOLLOW ADDITION

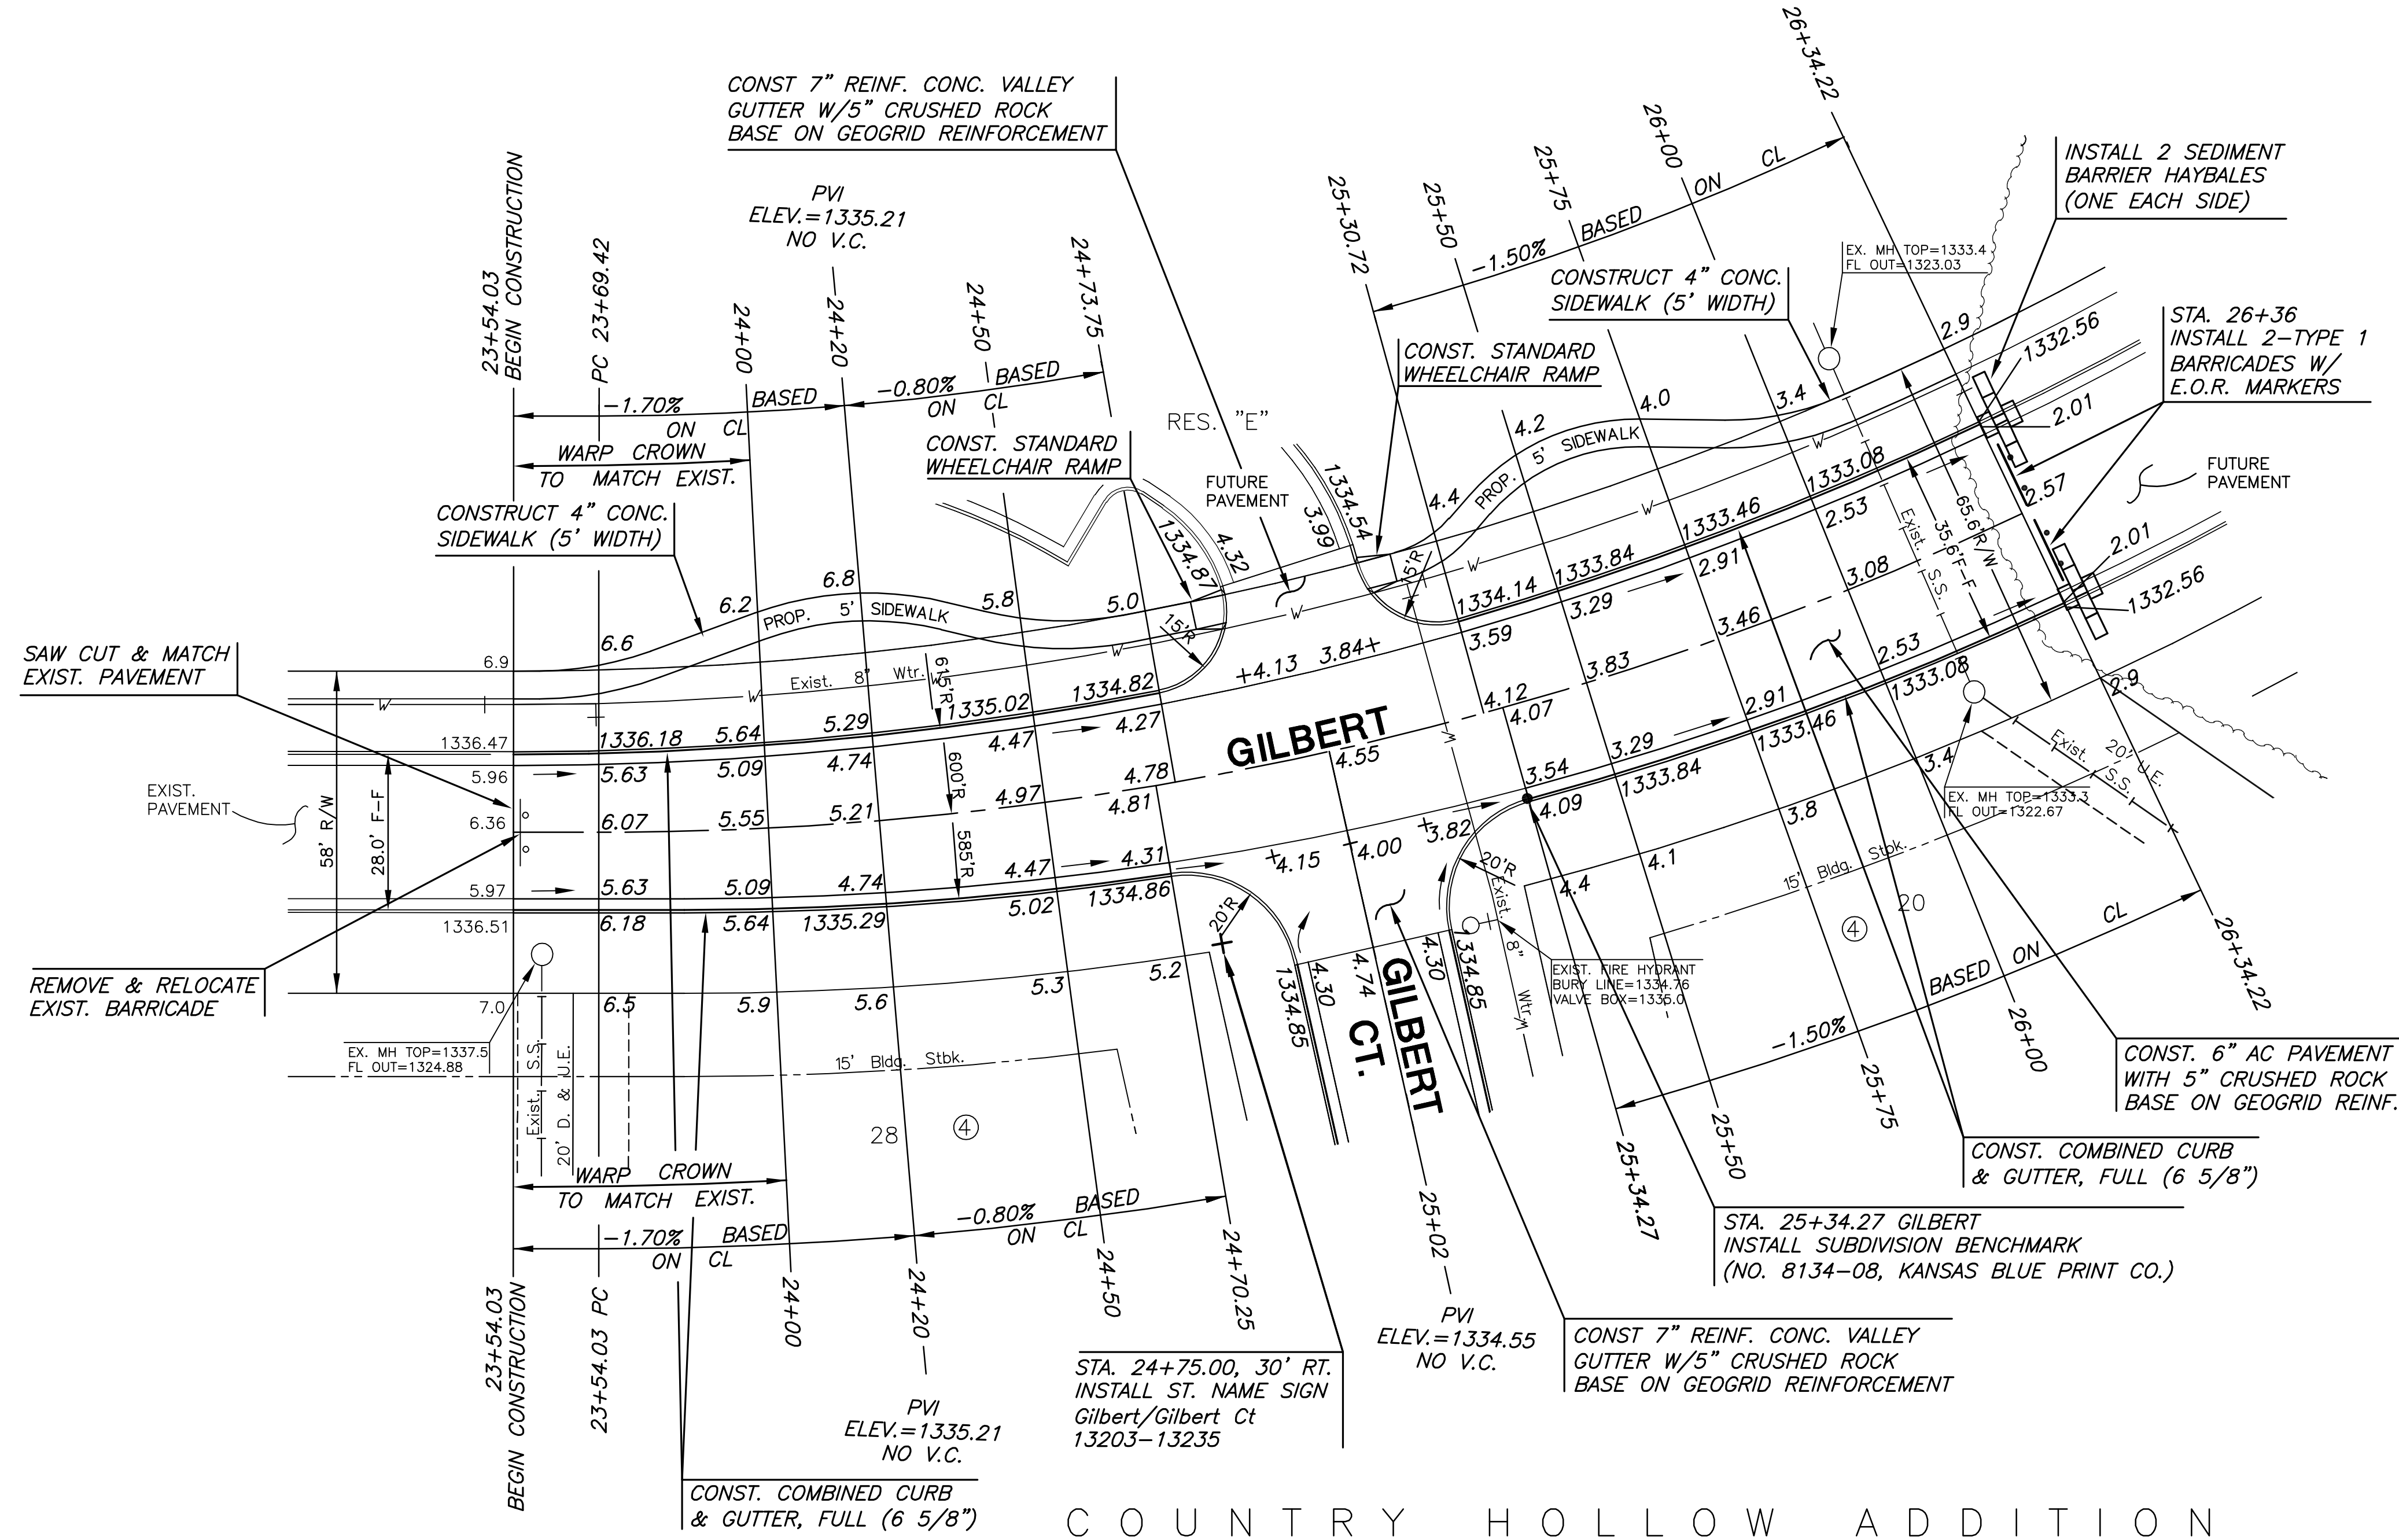

COUNTRY HOLLOW ADDITION

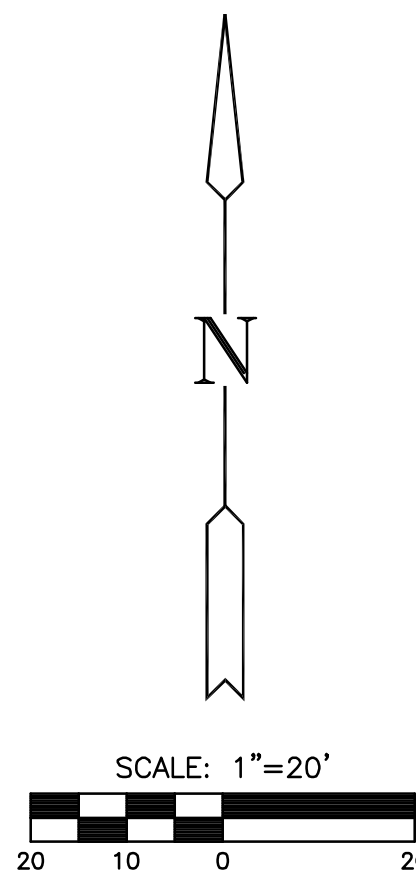

**LEGEND**

—+— STREET SIGN & SIGN LOCATION (SEE SIGN ASSEMBLY TABLE FOR TYPE & STATION OF SIGN)

NOTE: TOP OF CURB ELEVATIONS SHOWN ARE FOR FULL CURB. CONSTRUCT CURB AND GUTTER AS NOTED.

NOTE: CROSS SLOPES ON ALL WALKS SHALL NOT EXCEED 2%. LONGITUDINAL SLOPES ON ALL WALKS SHALL NOT EXCEED 5%.

**SUBDIVISION BENCH MARKS**

| NO. | STREET AND STATION       | FROM CL   | DESCRIPTION   | ELEVATIONS |
|-----|--------------------------|-----------|---|------------|
| 1   | GILBERT, STA. 25+34.27   | 17.5' RT. | TOP OF CURB AT END OF NORTHEAST RETURN GILBERT/GILBERT CT.  | 1334.09    |
| 2   | LAGUNA, STA. 12+85.10    | 17.5' RT. | TOP OF CURB AT END OF NORTHEAST RETURN LAGUNA/SIERRA HILLS  | 1327.02    |
| 3   | LAGUNA, STA. 15+58.71    | 17.5' RT. | TOP OF CURB AT END OF NORTHWEST RETURN LAGUNA/LAGUNA CIRCLE | 1326.01    |
| 4   | GLEN WOOD, STA. 19+41.92 | 17.5' RT. | TOP OF CURB AT NORTH END OF INLET                           | 1330.23    |

NOTE: CONTRACTOR SHALL INSTALL SUBDIVISION BENCH MARKS ("FLAT SURVEY MARKERS NO. 8134-08 3" TOP DIAMETER" PROVIDED BY KANSAS BLUE PRINT CO., INC.) COSTS TO BE CONSIDERED SUBSIDIARY TO CONSTRUCTION OF COMBINED RB AND GUTTER.

**GILBERT**  
SHEET TITLE  
472-84351  
PROJECT NUMBER

DFL  
DESIGN BY  
KKL  
DRAWN BY  
GJA  
CHECKED BY

ISSUED  
March 2008

REVISED

SHEET NO.  
**8 of 32**

PLOT: Friday, March 28, 2008 @ 11:28AM

J:\CIVIL\04429\DWG\PAV\PHASE 2\04429-E1.DWG