



PAVING PLANS
COUNTRY HOLLOW ADDITION
PHASE 2

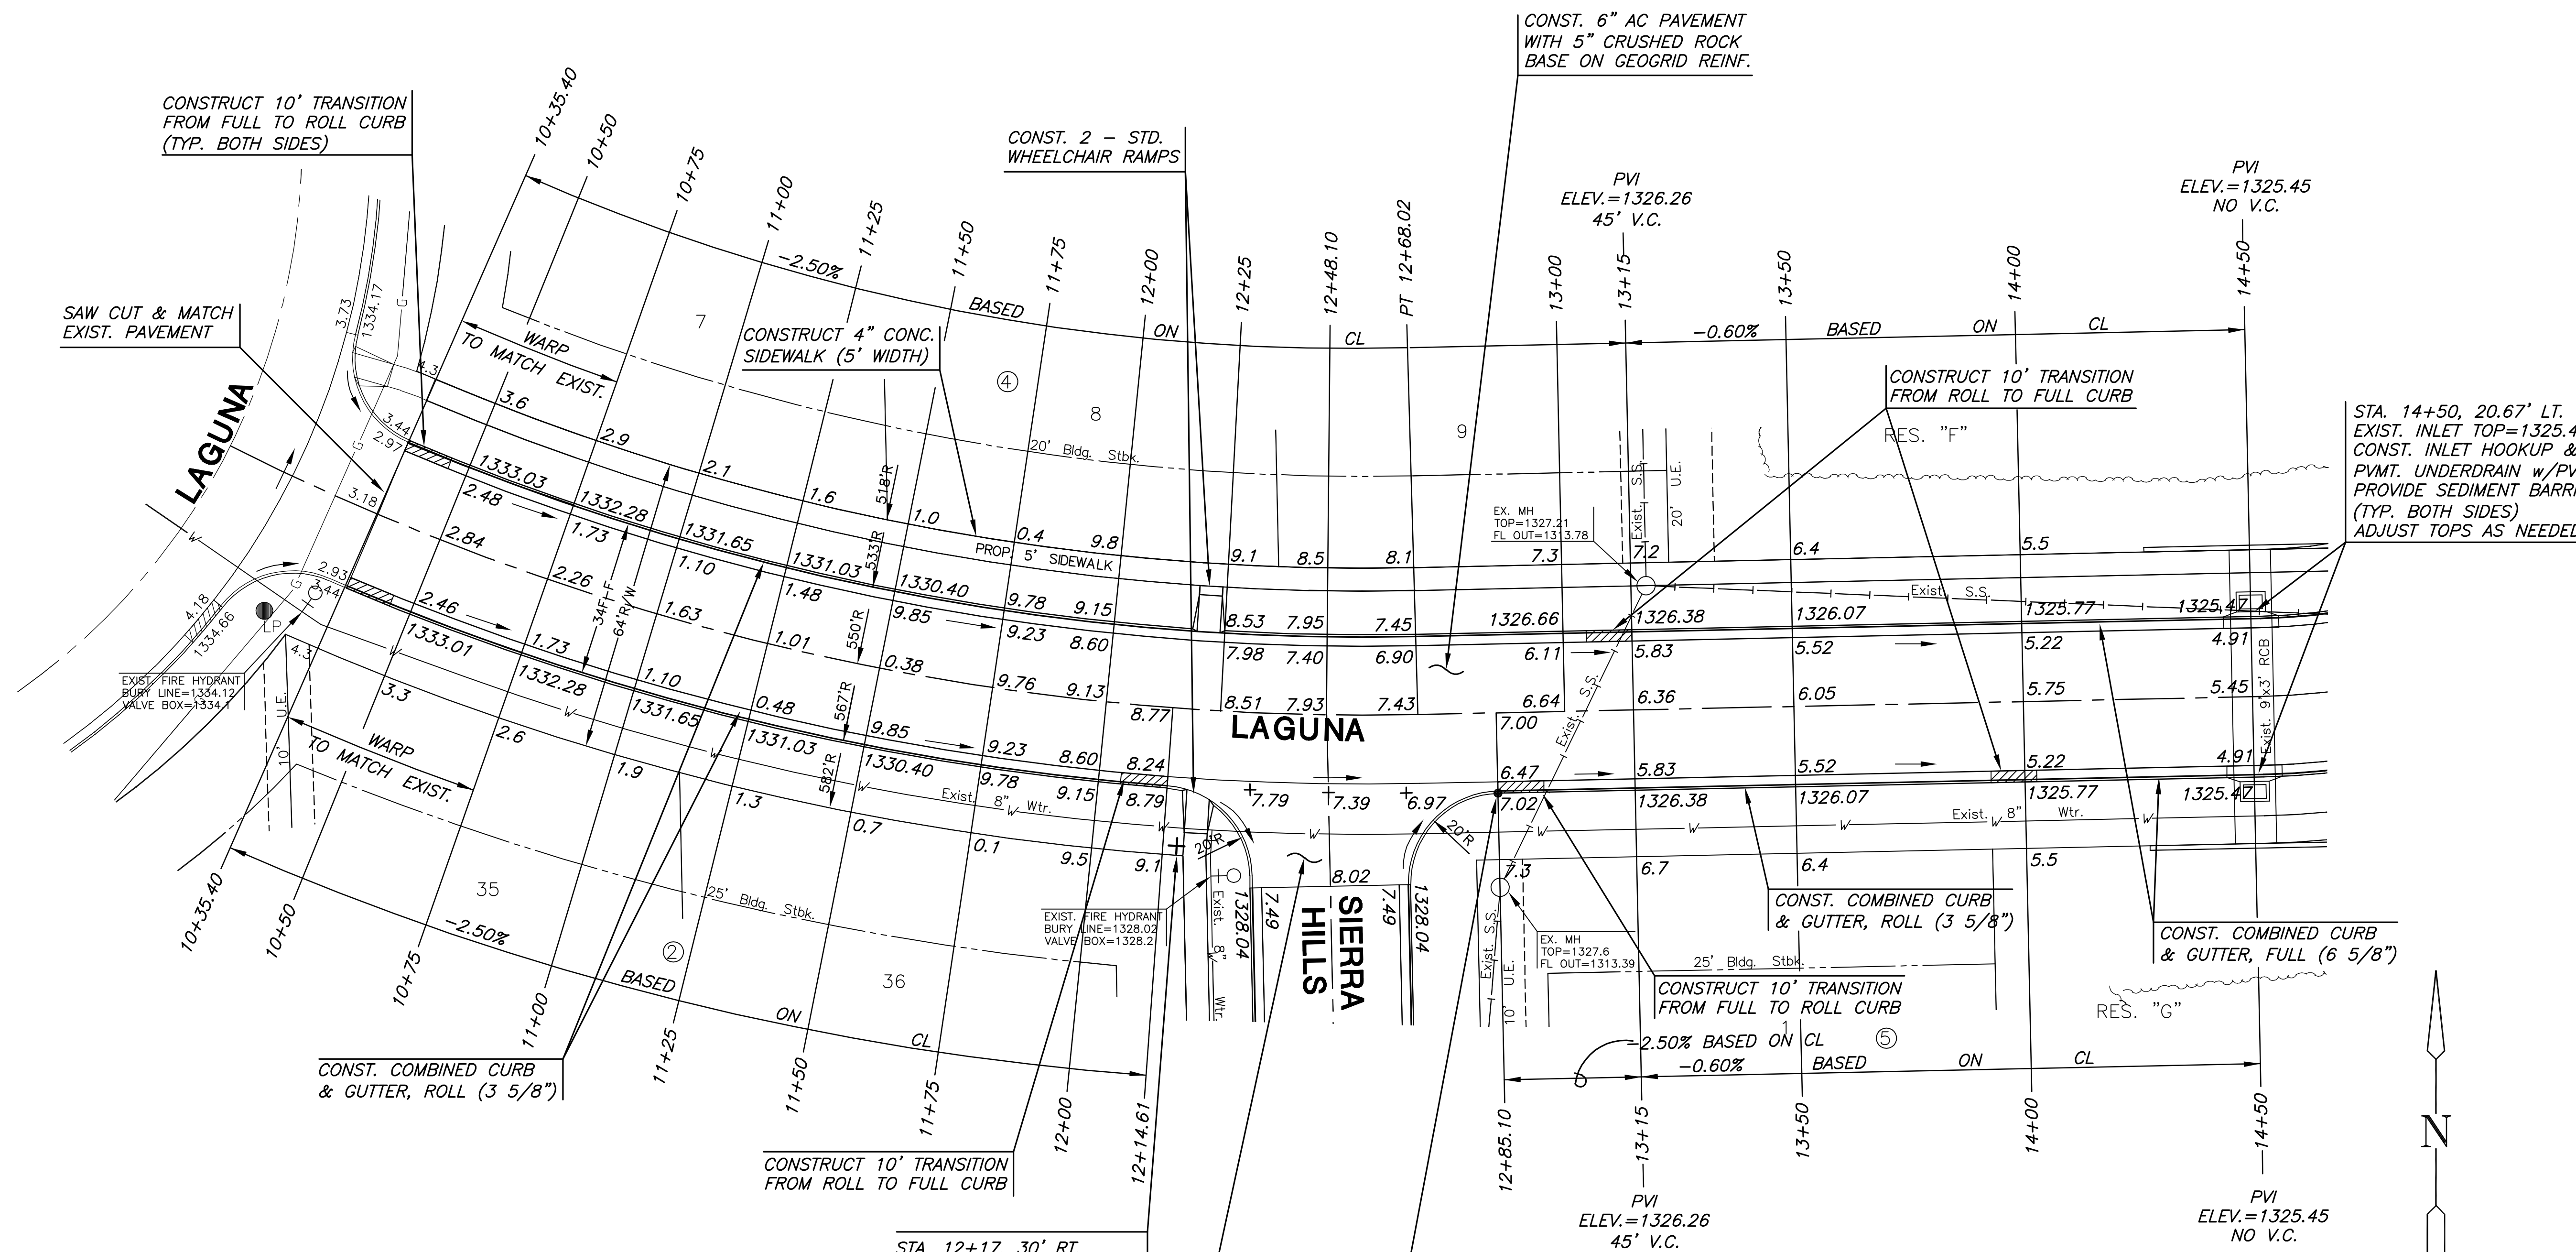

CURVE TABLE					
$\Delta = 27^{\circ}55'13''$ R = 550.00' T = 136.72' L = 268.02' LC = 265.37'					
CURVE DATA BASED ON CENTERLINE $\Delta / 2 = 13^{\circ}57'36''$					
STATION	ARC	CHORD LENGTH		DEFLECTION	TOTAL DEFLECTION
		8' Off Ltcb	8' Off Rtcb		
10+00.00	-	-	-	00°00'00"	00°00'00"
10+25.00	25.00'	23.86'	26.13'	01°18'08"	01°18'08"
10+50.00	25.00'	23.86'	26.13'	01°18'08"	02°36'16"
10+75.00	25.00'	23.86'	26.13'	01°18'08"	03°54'24"
11+00.00	25.00'	23.86'	26.13'	01°18'08"	05°12'31"
11+25.00	25.00'	23.86'	26.13'	01°18'08"	06°30'39"
11+50.00	25.00'	23.86'	26.13'	01°18'08"	07°48'47"
11+75.00	25.00'	23.86'	26.13'	01°18'08"	09°06'55"
12+00.00	25.00'	23.86'	26.13'	01°18'08"	10°25'03"
12+25.00	25.00'	23.86'	26.13'	01°18'08"	11°43'11"
12+50.00	25.00'	23.86'	26.13'	01°18'08"	13°01'18"
12+68.02	18.02'	17.20'	18.83'	00°56'18"	13°57'37"
Def/Ft = 3.12522 Min.					

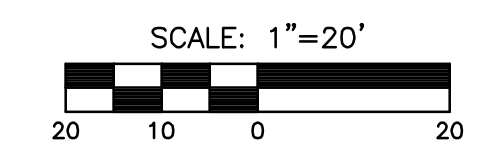

LEGEND

- STREET SIGN & SIGN LOCATION (SEE SIGN ASSEMBLY TABLE FOR TYPE & STATION OF SIGN)
- NOTE: TOP OF CURB ELEVATIONS SHOWN ARE FOR FULL CURB. CONSTRUCT CURB AND GUTTER AS NOTED.

LAGUNA
SHEET TITLE
472-84351
PROJECT NUMBER

DFL
DESIGN BY
KKL
DRAWN BY
GJA
CHECKED BY

ISSUED
March 2008
REVISED

SHEET NO.
10 of 32

PLOTED: Friday, March 28, 2008 @ 11:28AM

J:\CIVIL\04429\DWG\PAV\PHASE 2\04429_E3.DWG